



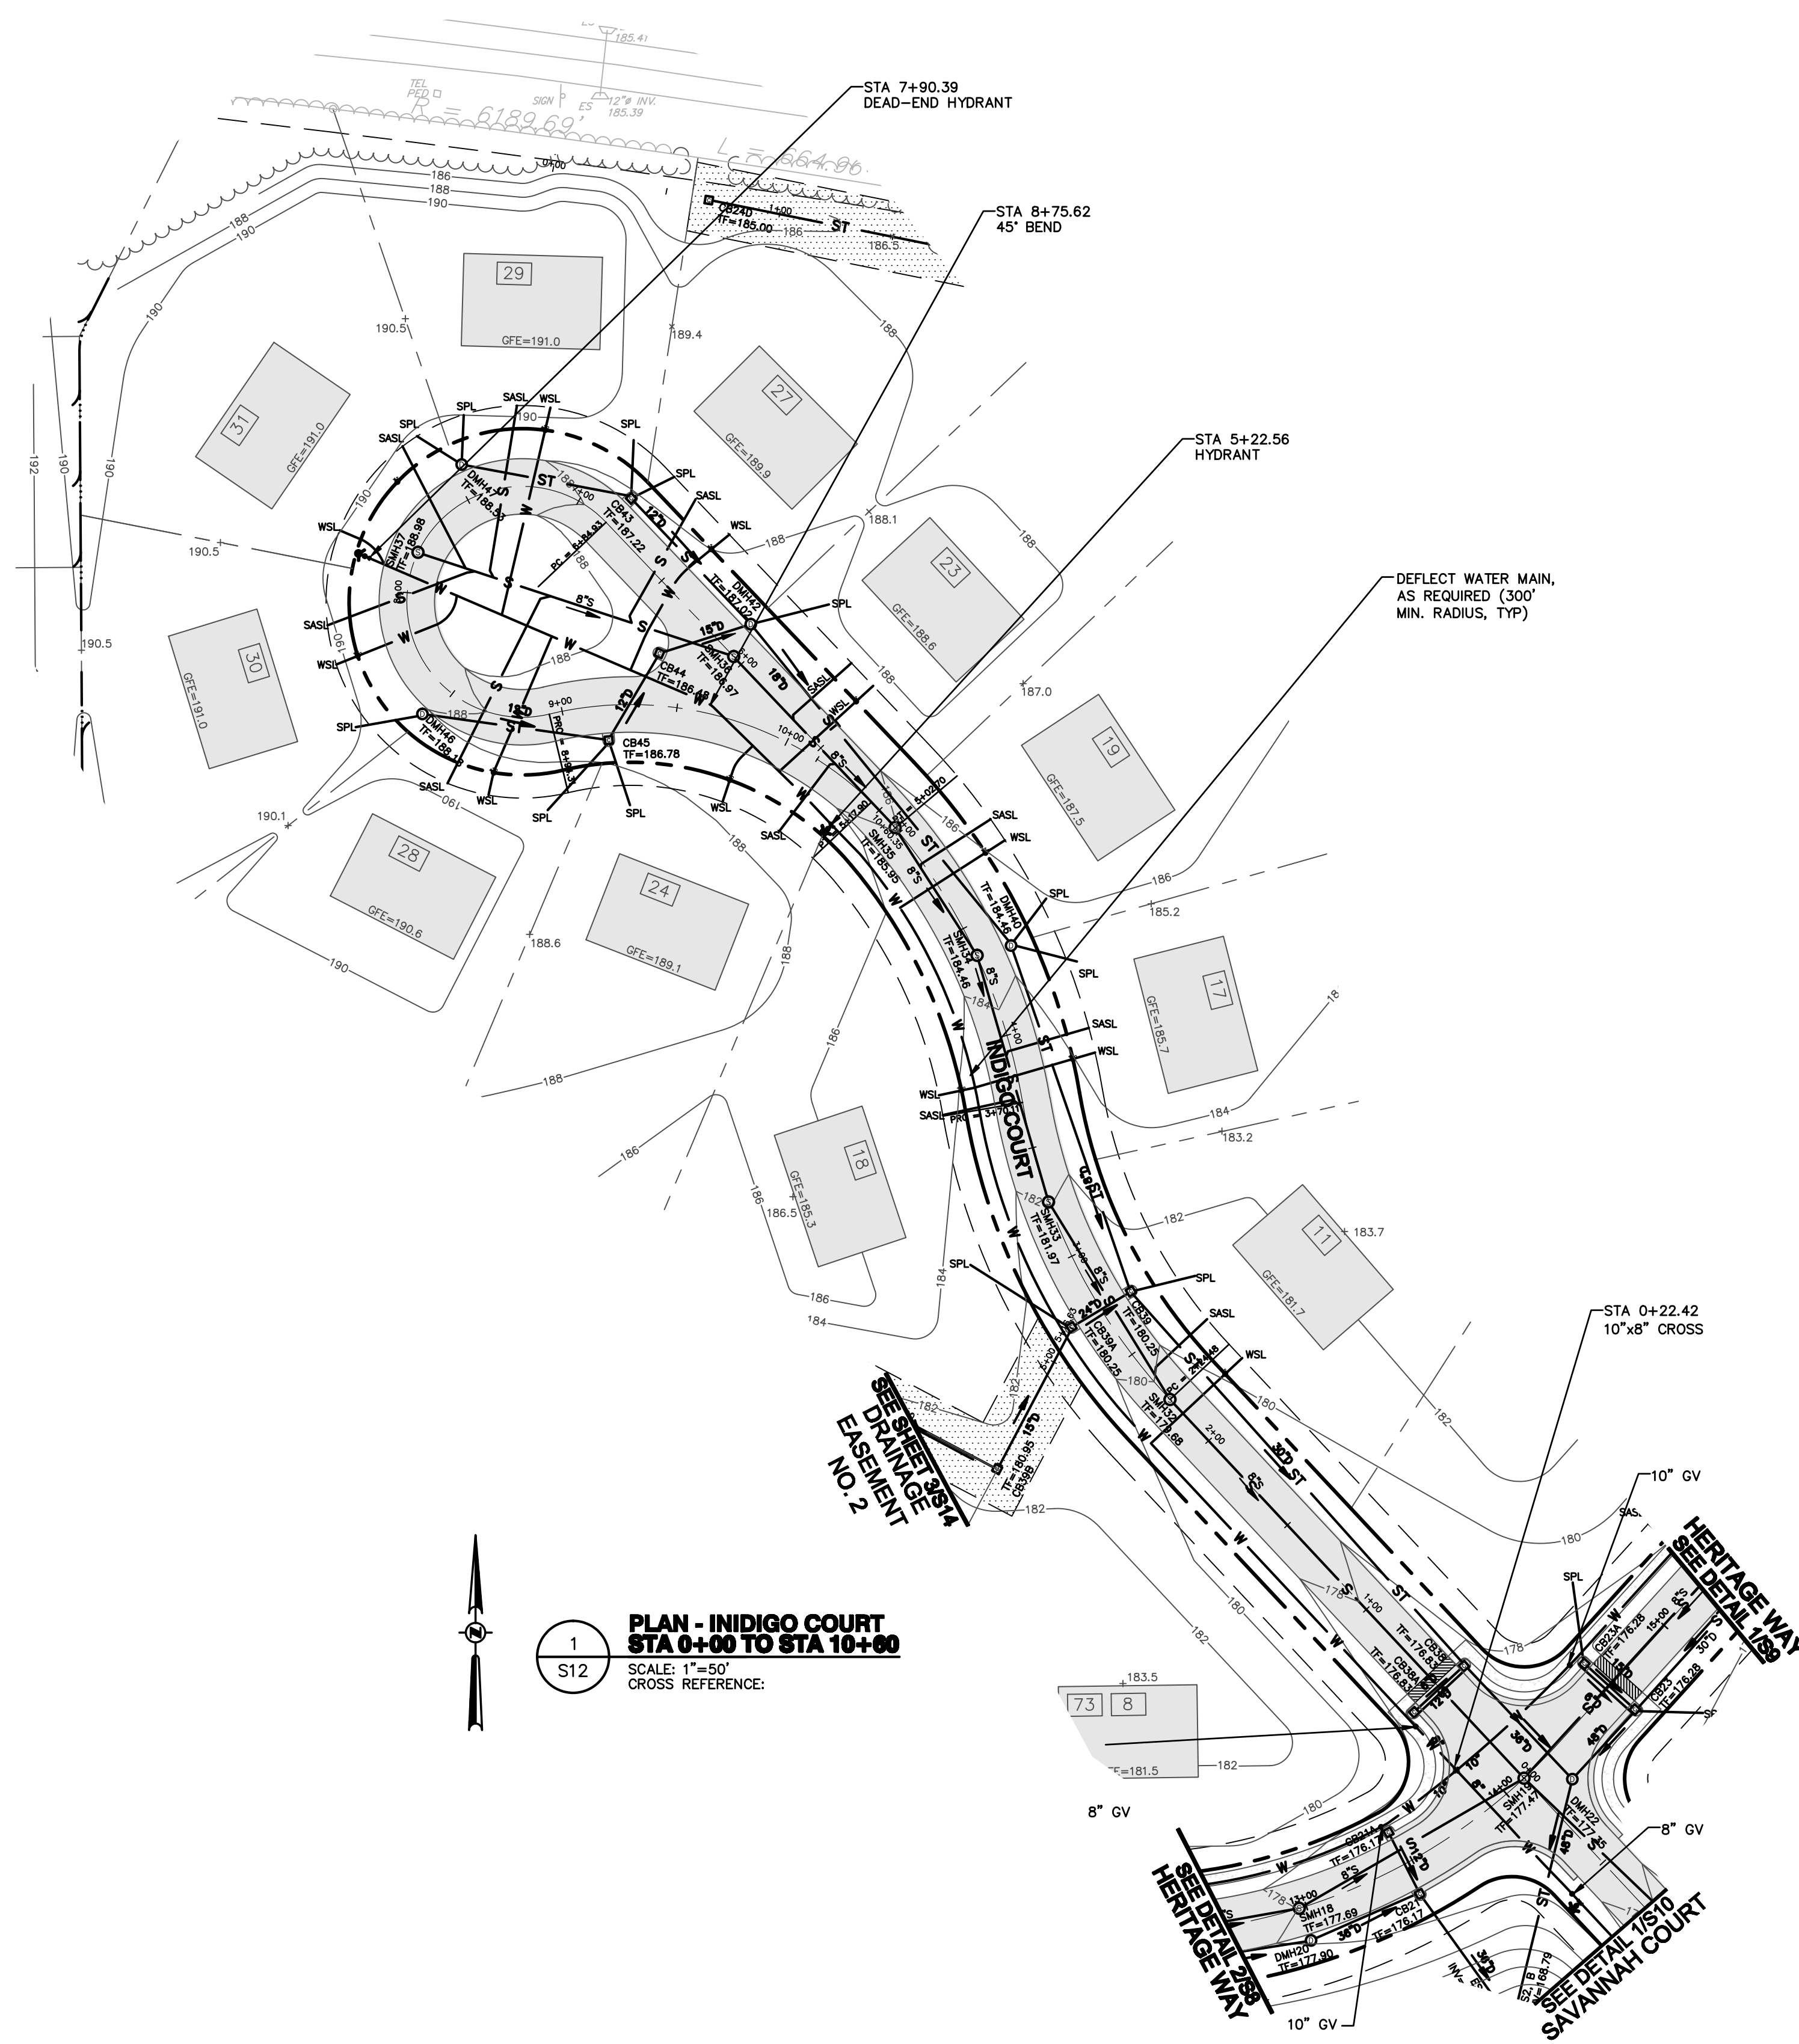

**1 PLAN - INDIGO COURT
STA 0+00 TO STA 10+60**
SCALE: 1"=50'
CROSS REFERENCE:

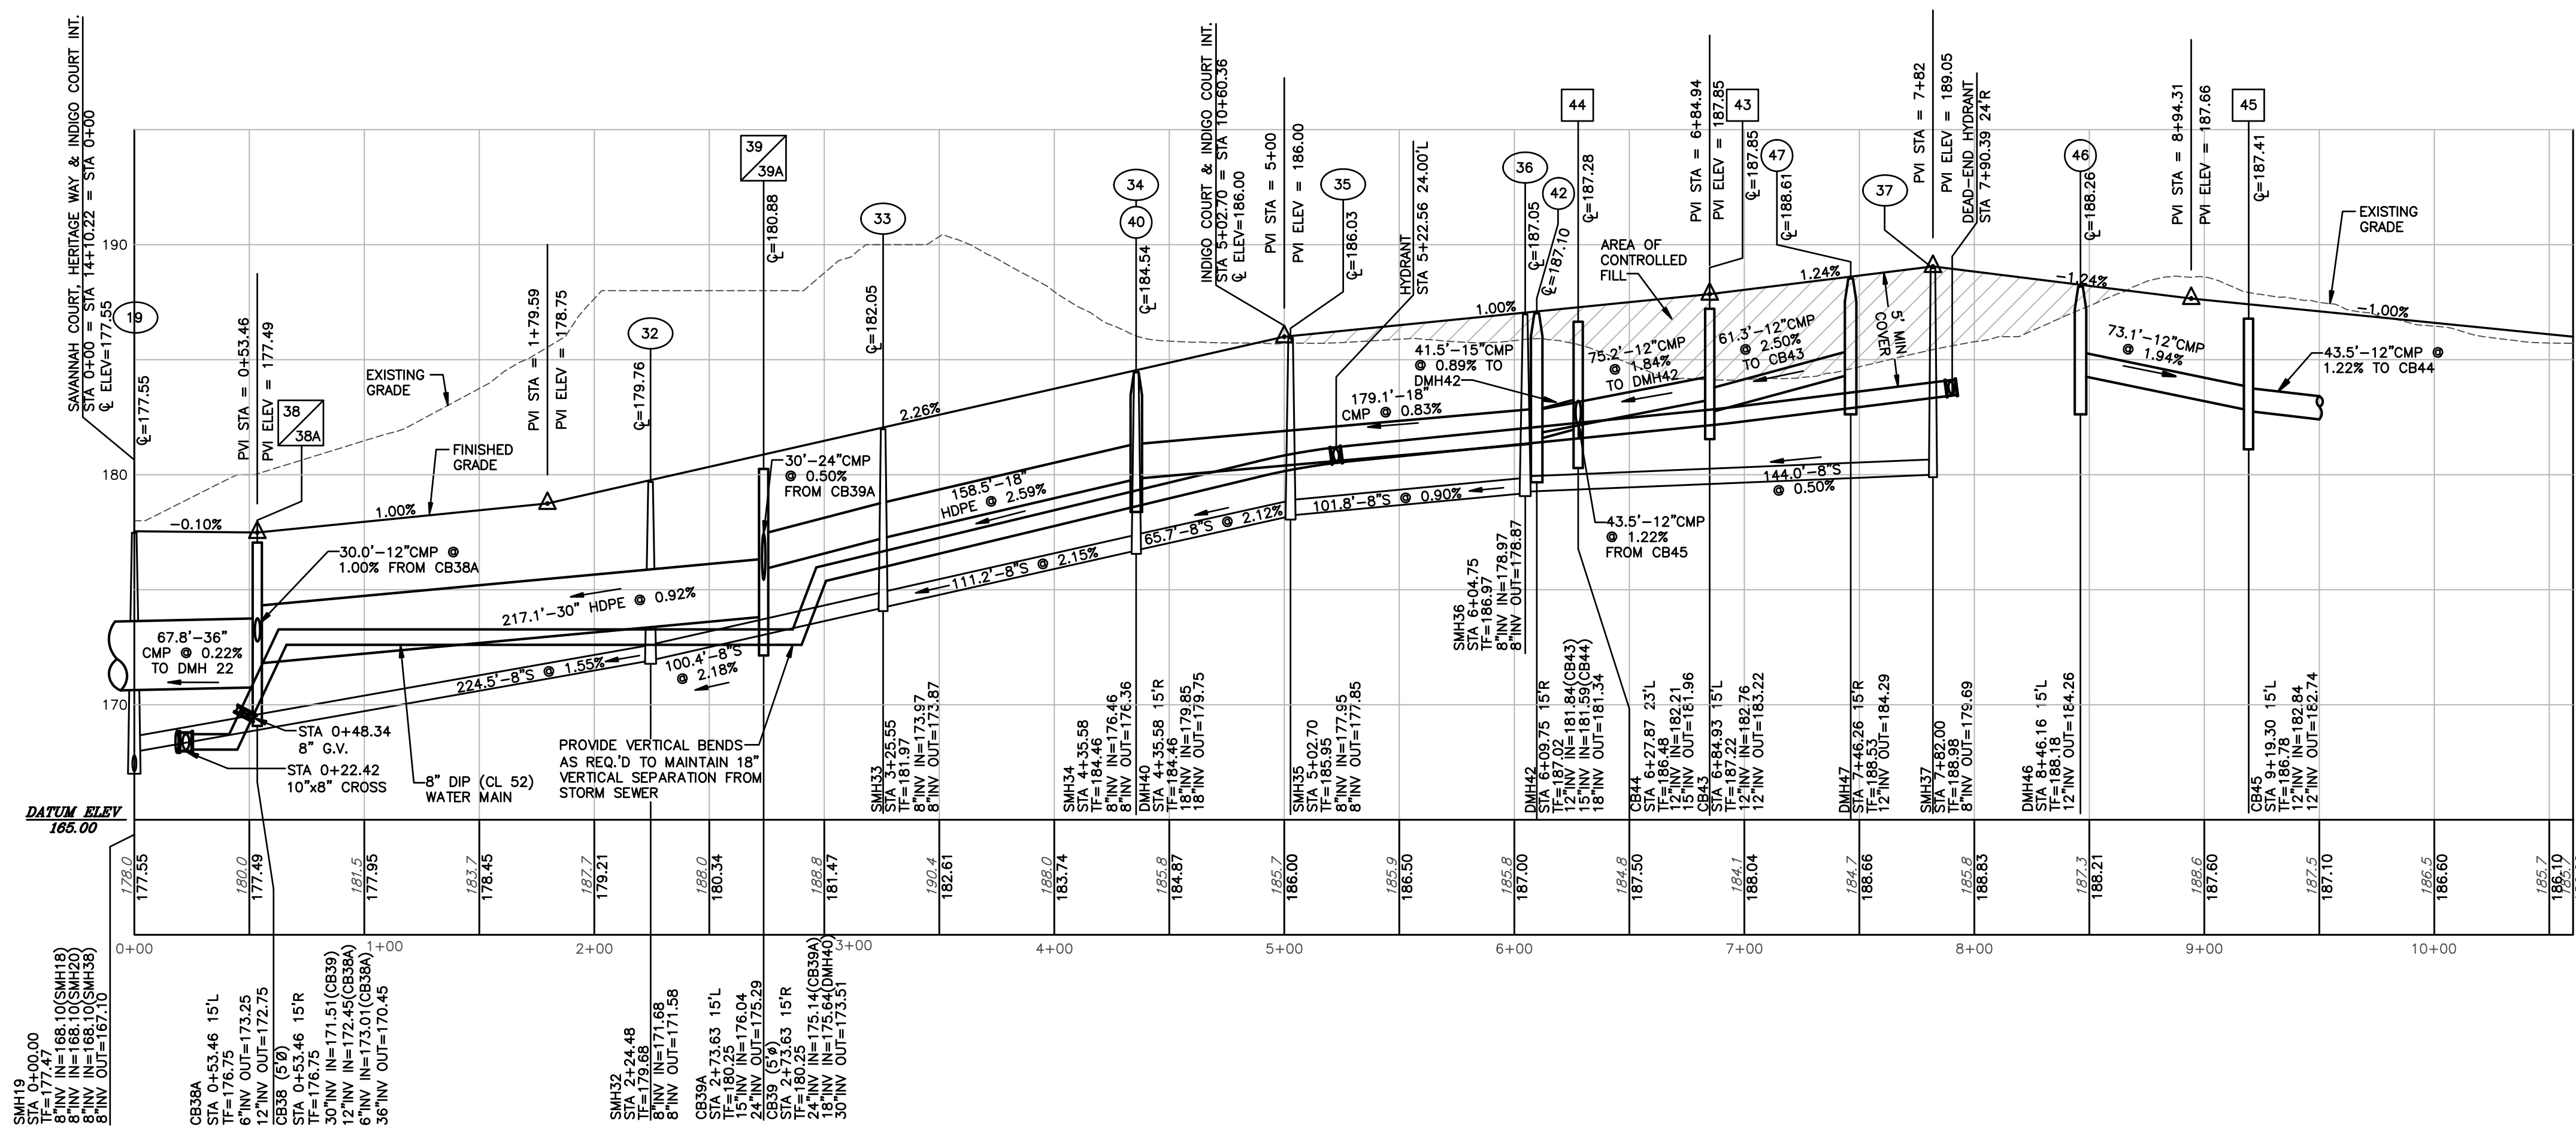

**2 PROFILE - INDIGO COURT
STA 0+00 TO STA 10+60**
SCALE: HORIZ 1"=50'
VERT. 1"=5'
1. DESIGN SPEED = 30 MPH
2. STATIONING IS ALONG THE CENTERLINE OF THE ROAD

APPLICANT:
AMELIORE HOMES
1900 WESTERN AVENUE
ALBANY, NY 12203
PH: (518) 456-1010
FAX: (518) 456-1999

ALL RIGHTS RESERVED. COPY OR REPRODUCTION OF THIS PLAN OR ANY PORTION THEREOF IS PROHIBITED WITHOUT THE WRITTEN PERMISSION OF THE DESIGN ENGINEER, SURVEYOR, OR ARCHITECT. ALTERATION OF THIS DRAWING, EXCEPT BY A LICENSED P.E. IS ILLEGAL. ANY ALTERATION BY A P.E. MUST BE INDICATED AND BEAR HIS SEAL, SIGNATURE, AND DATE OF ALTERATION.

THE
Chazen
COMPANIES
Engineers/Surveyors
Planners
Environmental Scientists

CHAZEN ENGINEERING & LAND SURVEYING CO., P.C.

Dutchess County Office: 21 Fox Street, Poughkeepsie, New York 12601
Capital District Office: 543 River Street, Troy, New York 12180
Orange County Office: 350 Meadow Avenue, Newburgh, New York 12550
North Country Office: 100 Dan Street, Saratoga Springs, New York 12858

REV.	DATE	DESCRIPTION
7	9/15/08	REVISED PER TOWN DIVISION OF ENGINEERING COMMENTS
6	8/7/08	REVISED PER TOWN DIVISION OF ENGINEERING COMMENTS
5	6/13/08	REVISED PER TOWN DIVISION OF ENGINEERING COMMENTS
4	02/26/08	GENERAL REVISIONS FOR TOWN AND ACCE COMMENTS
3	9/27/07	REVISED PER TOWN 5/23/07 COMMENTS
2	9/15/06	REVISED PER TOWN 07/12/06 COMMENTS
1	3/4/05	REVISED PER TOWN COMMENTS

ELM AVENUE EAST RESIDENTIAL DEVELOPMENT

**PLAN / PROFILE
INDIGO COURT
STA 0+00 TO STA 10+60**

TOWN OF BETHELEHEM, ALBANY COUNTY, NEW YORK

drawn: CJB checked: JML
date: 12/19/03 AS NOTED
project no.: 30337.00
sheet no.: **S12**