

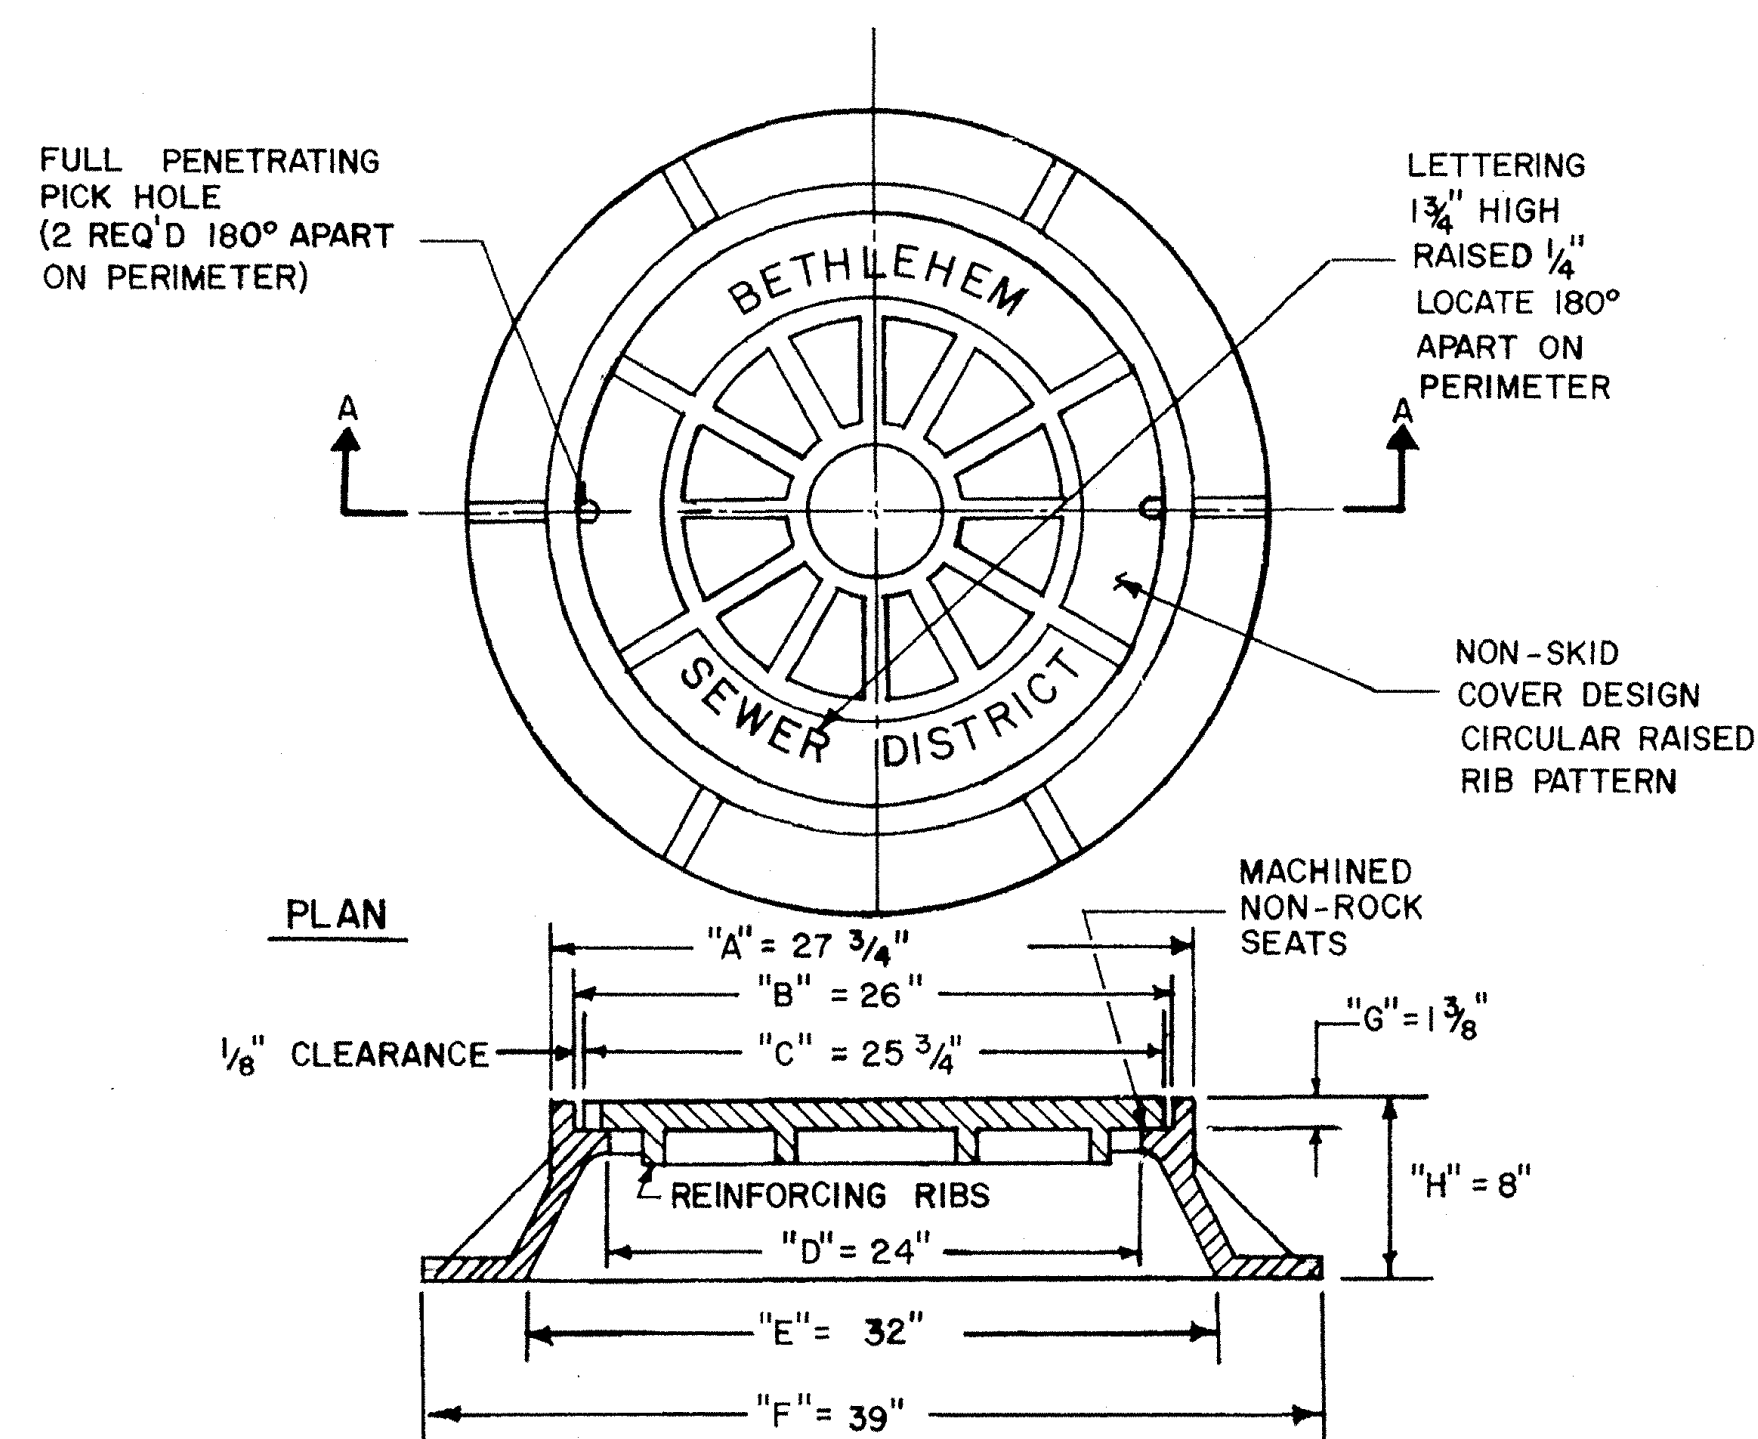
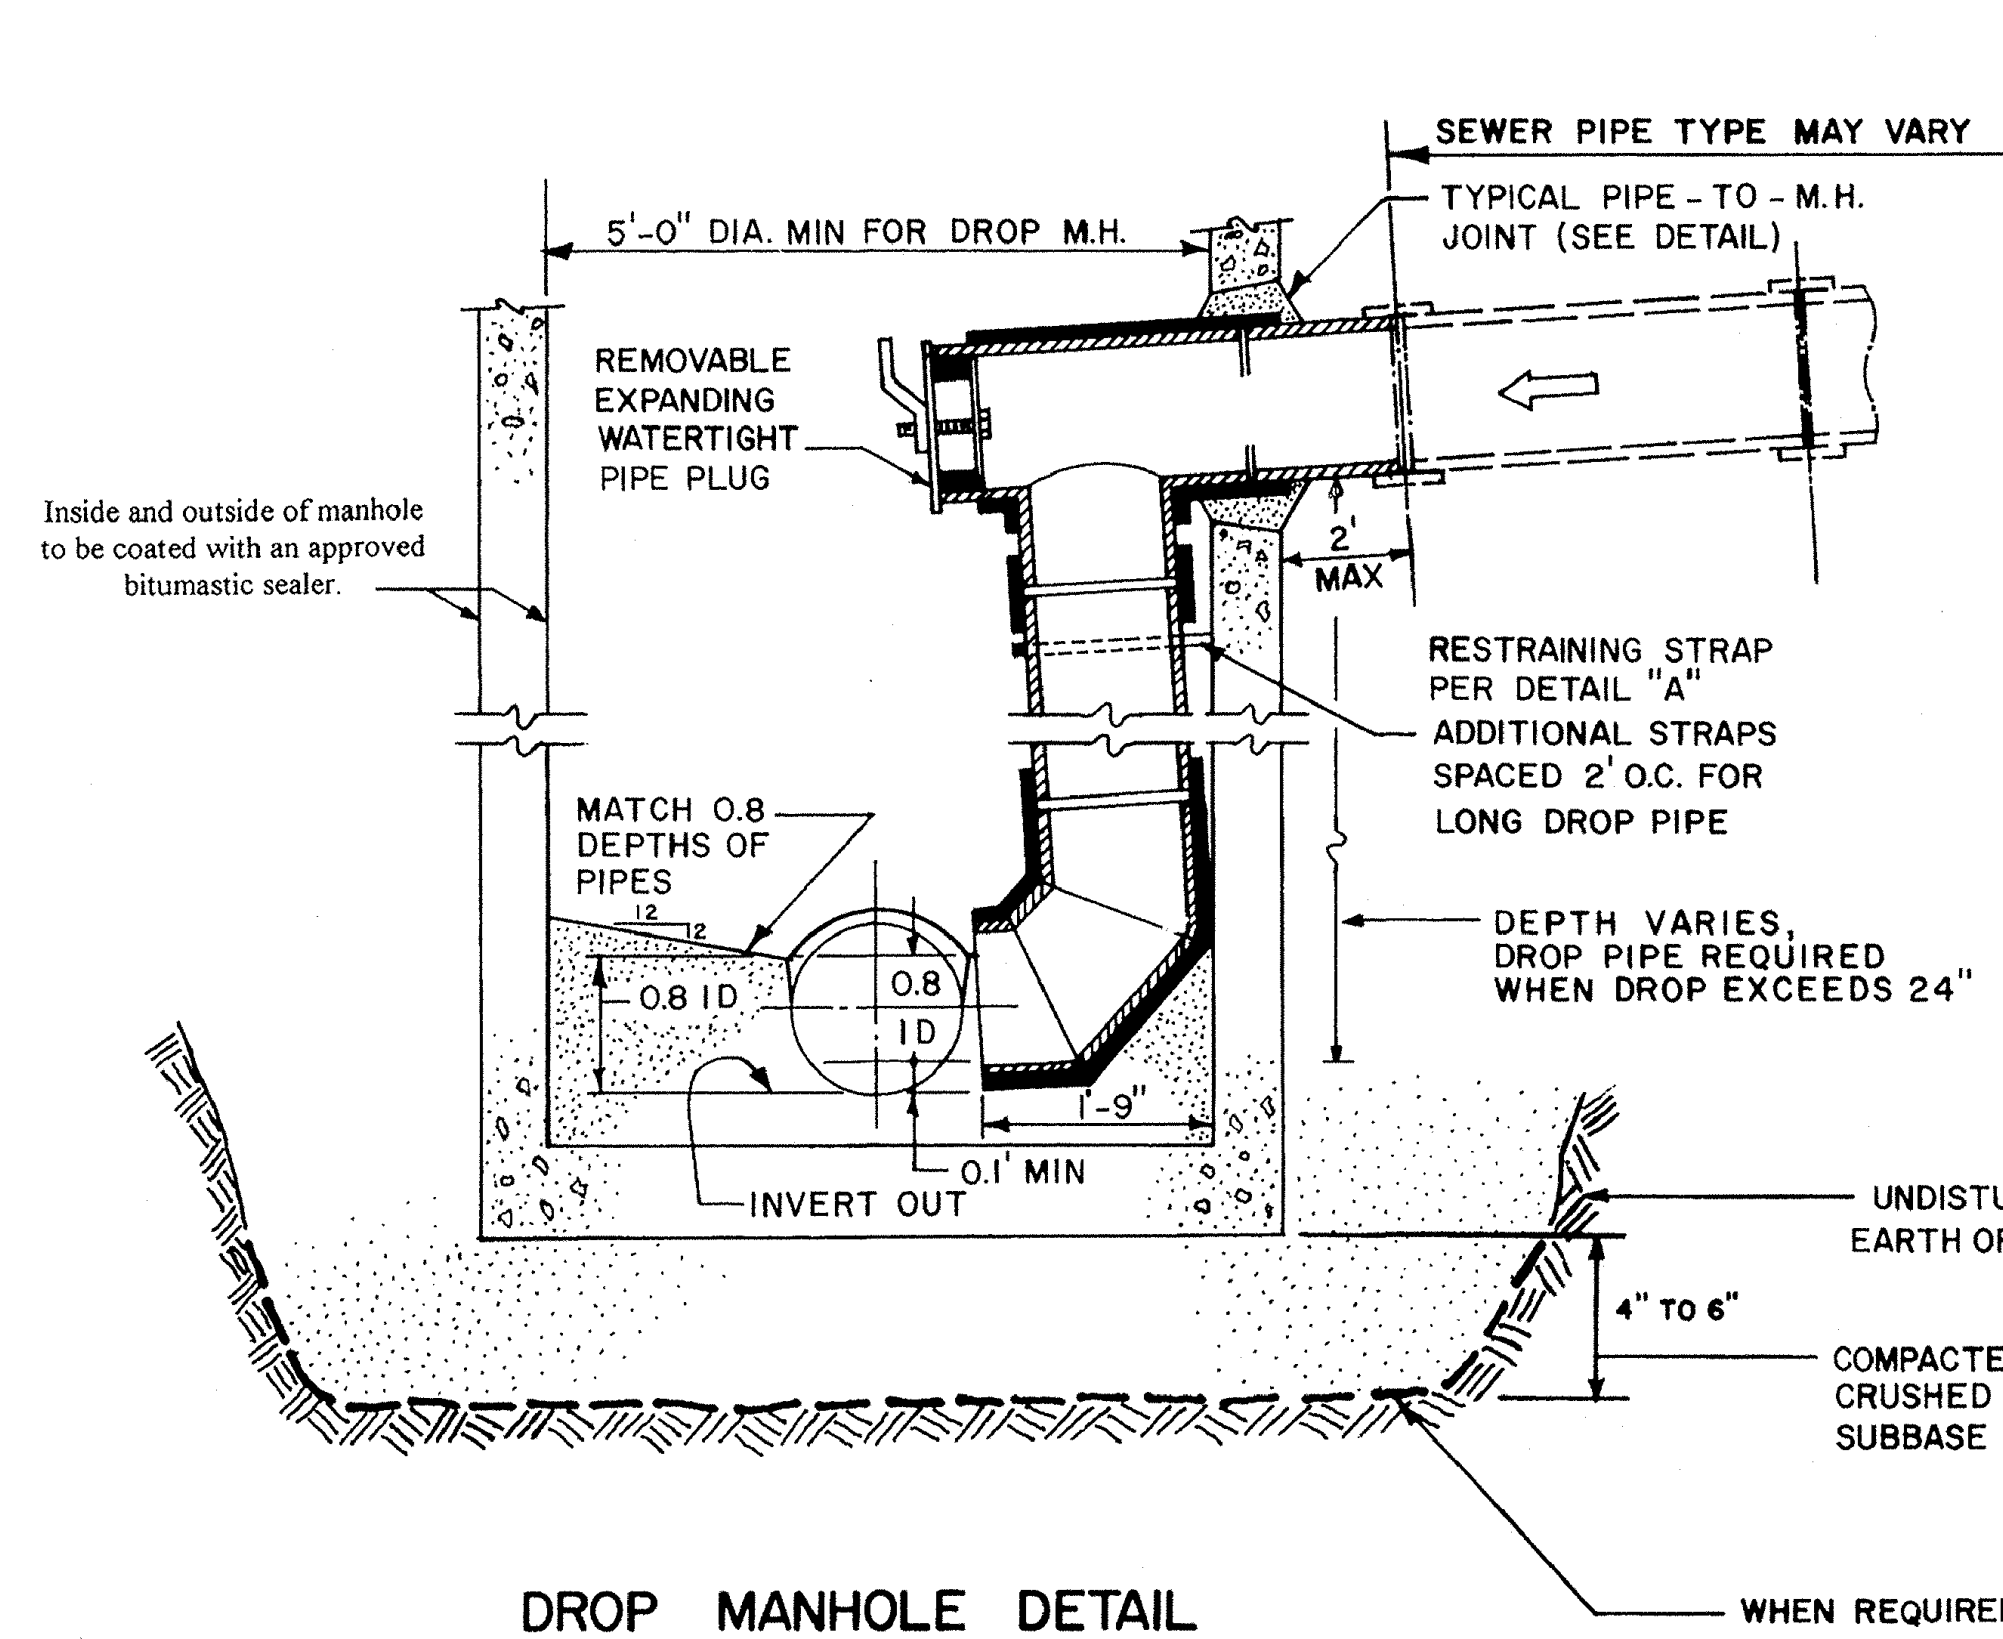
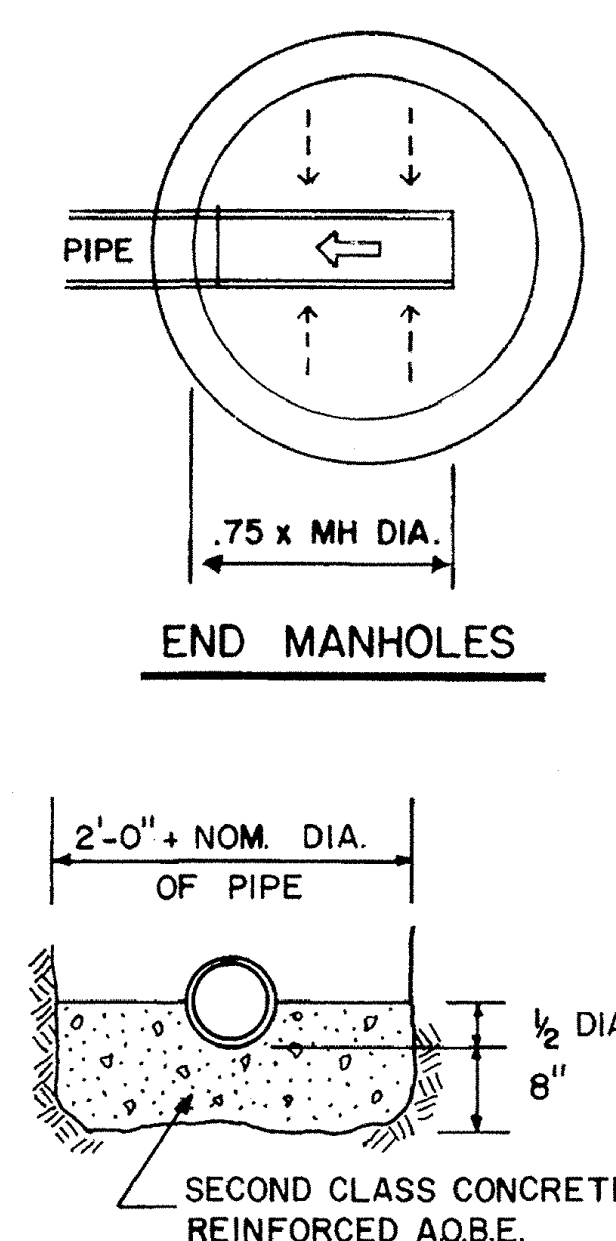
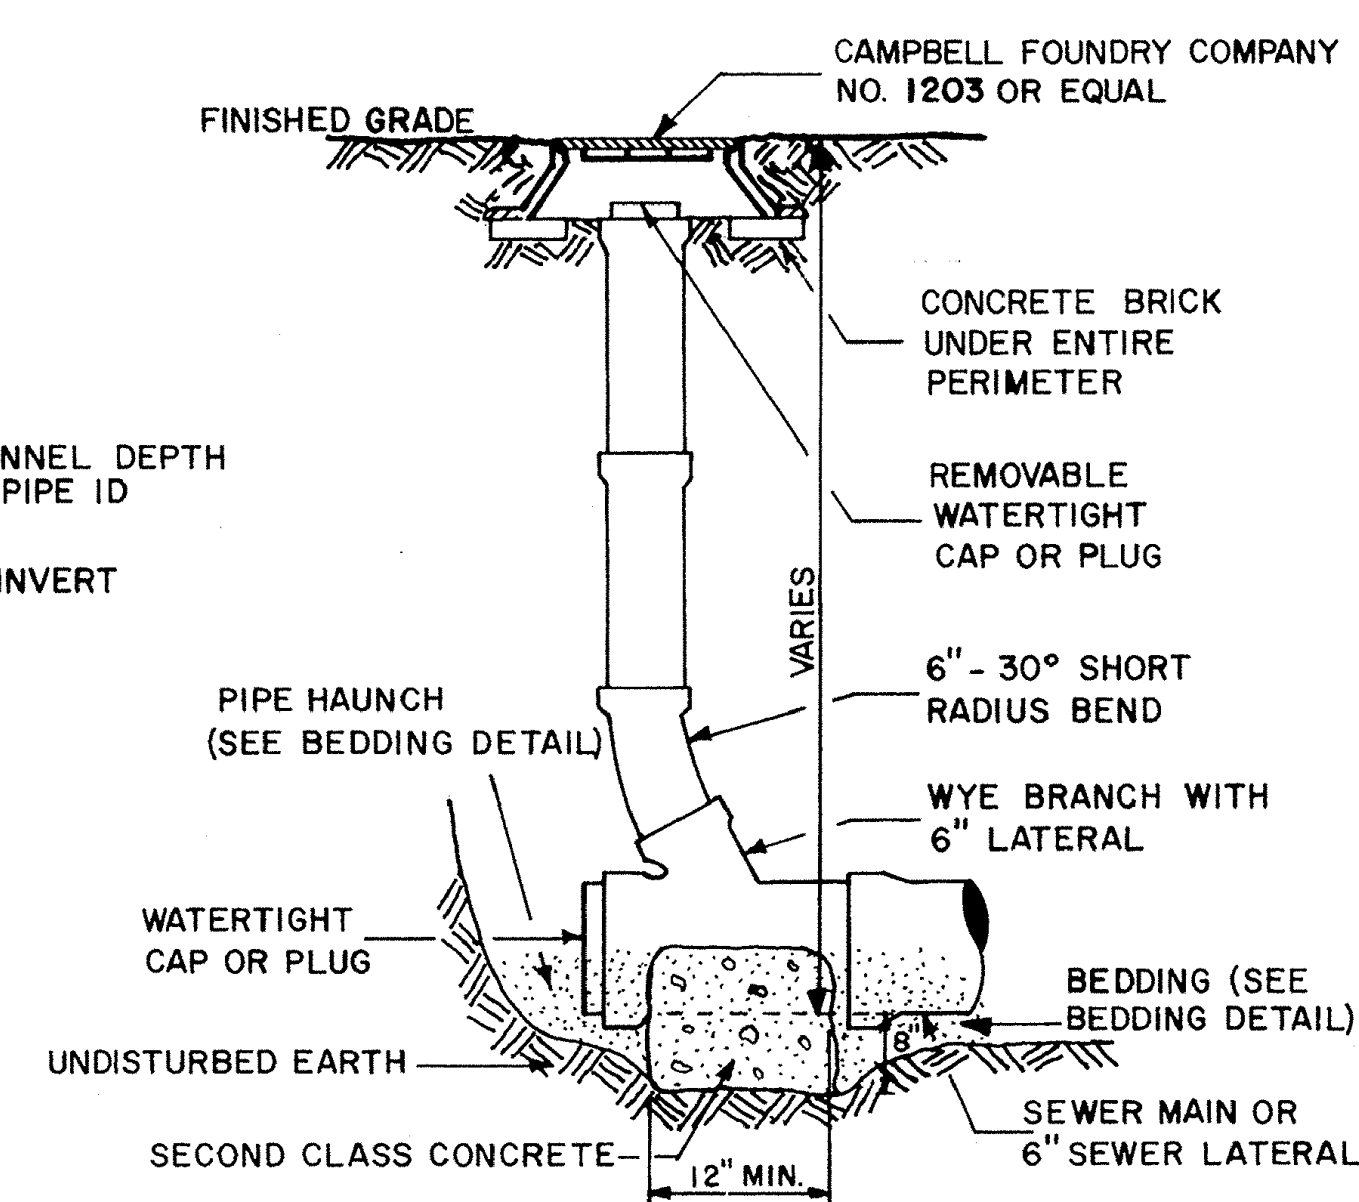
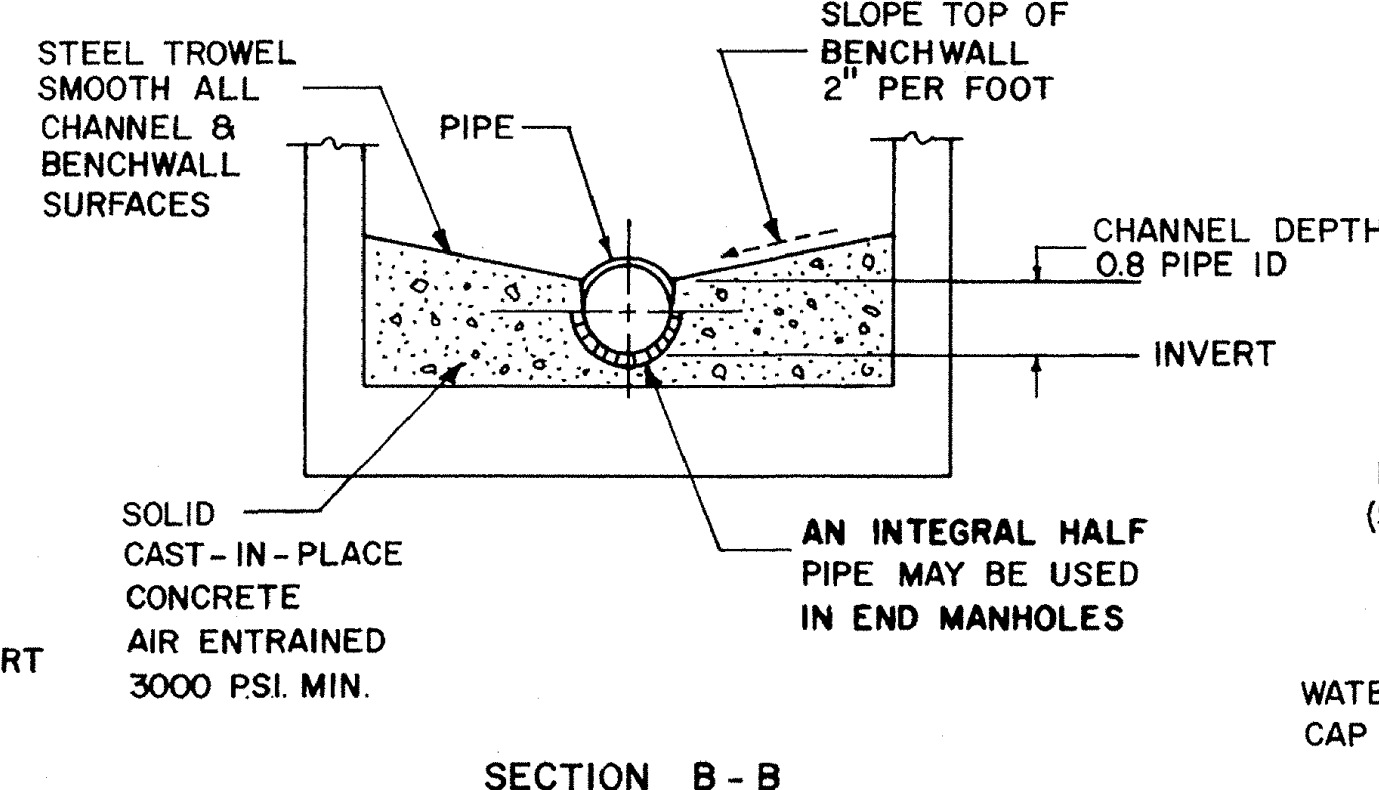
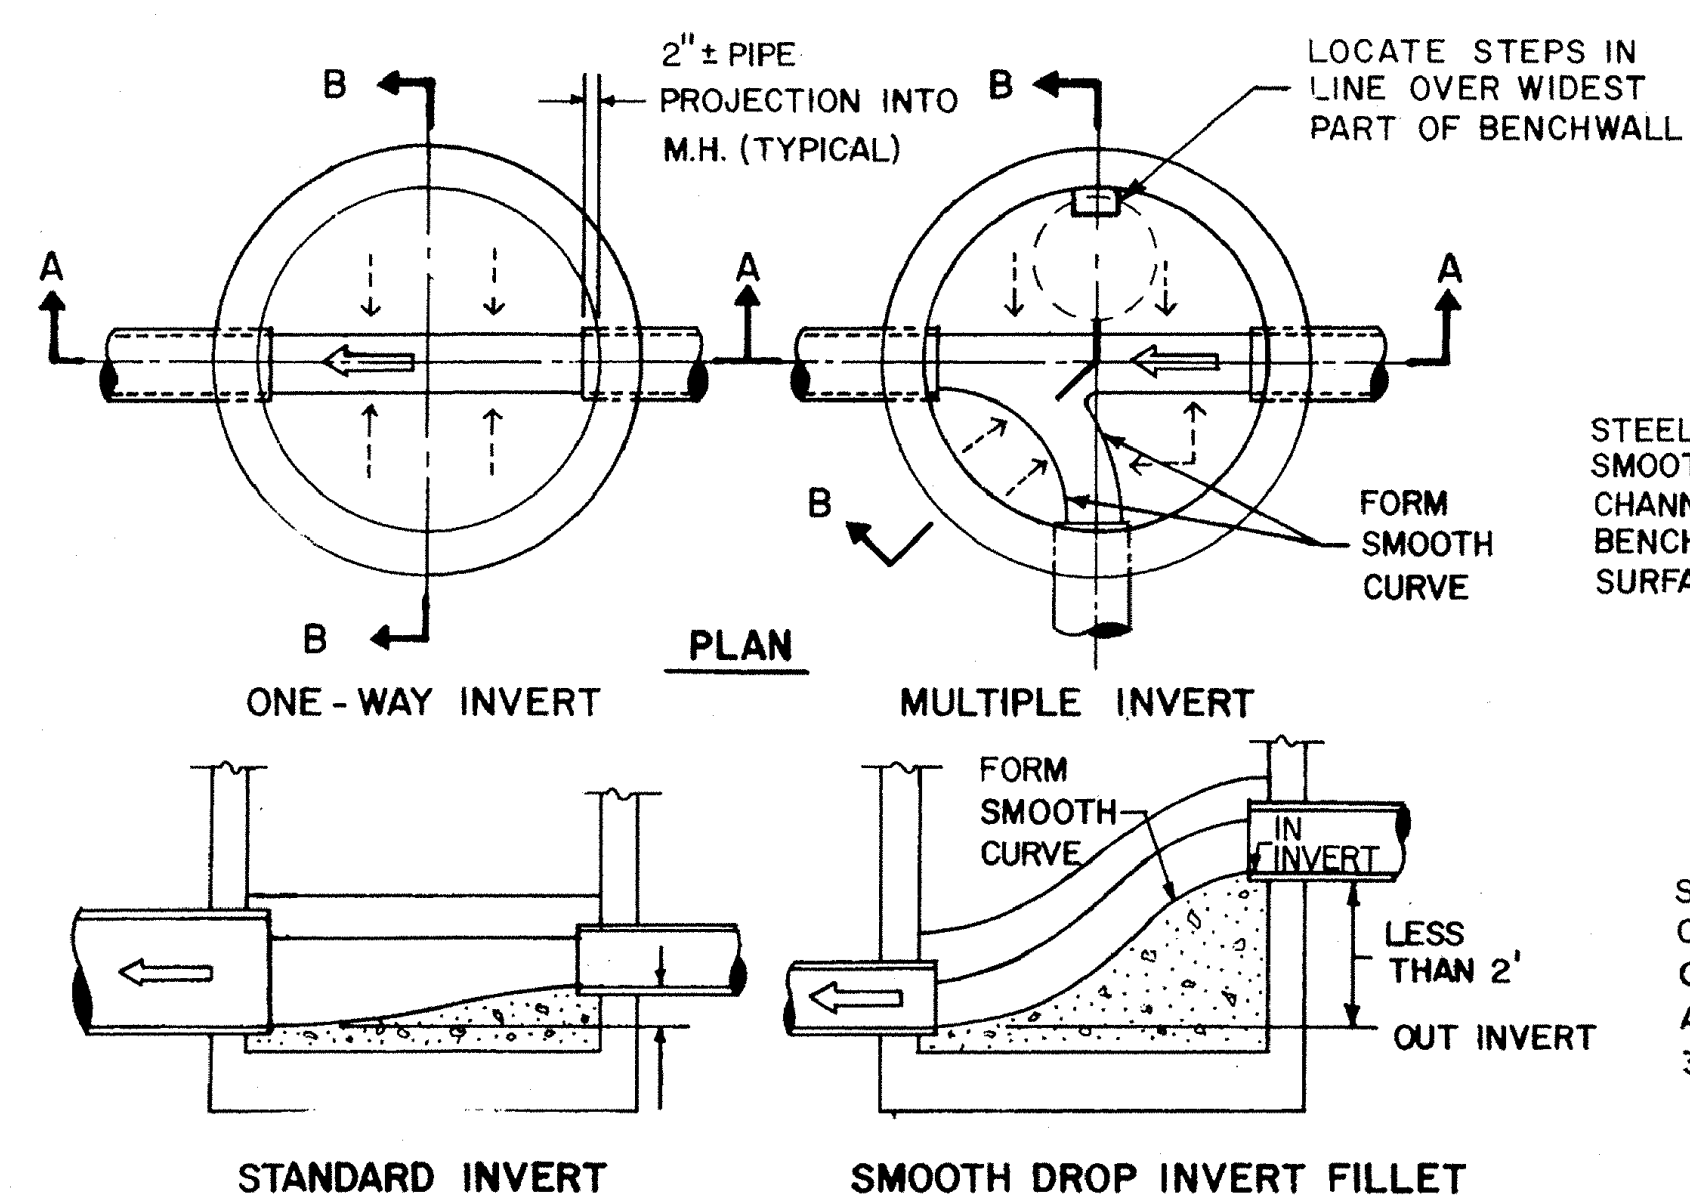
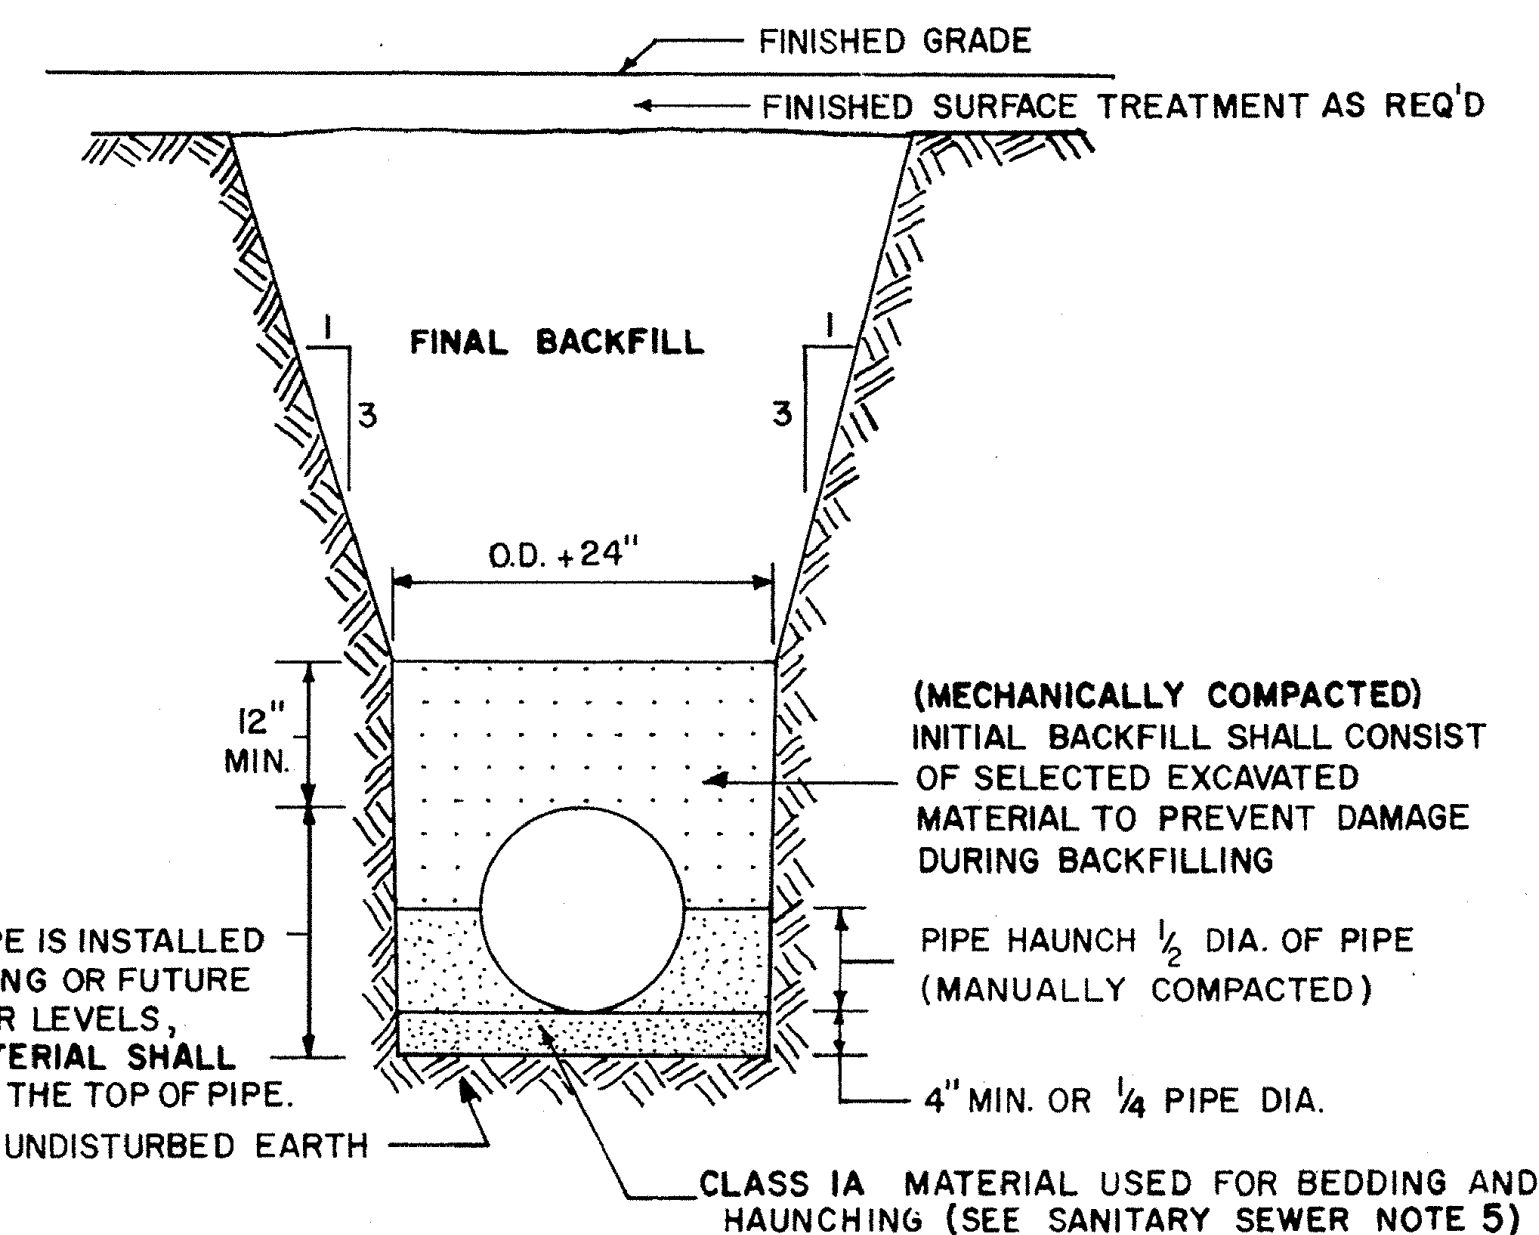
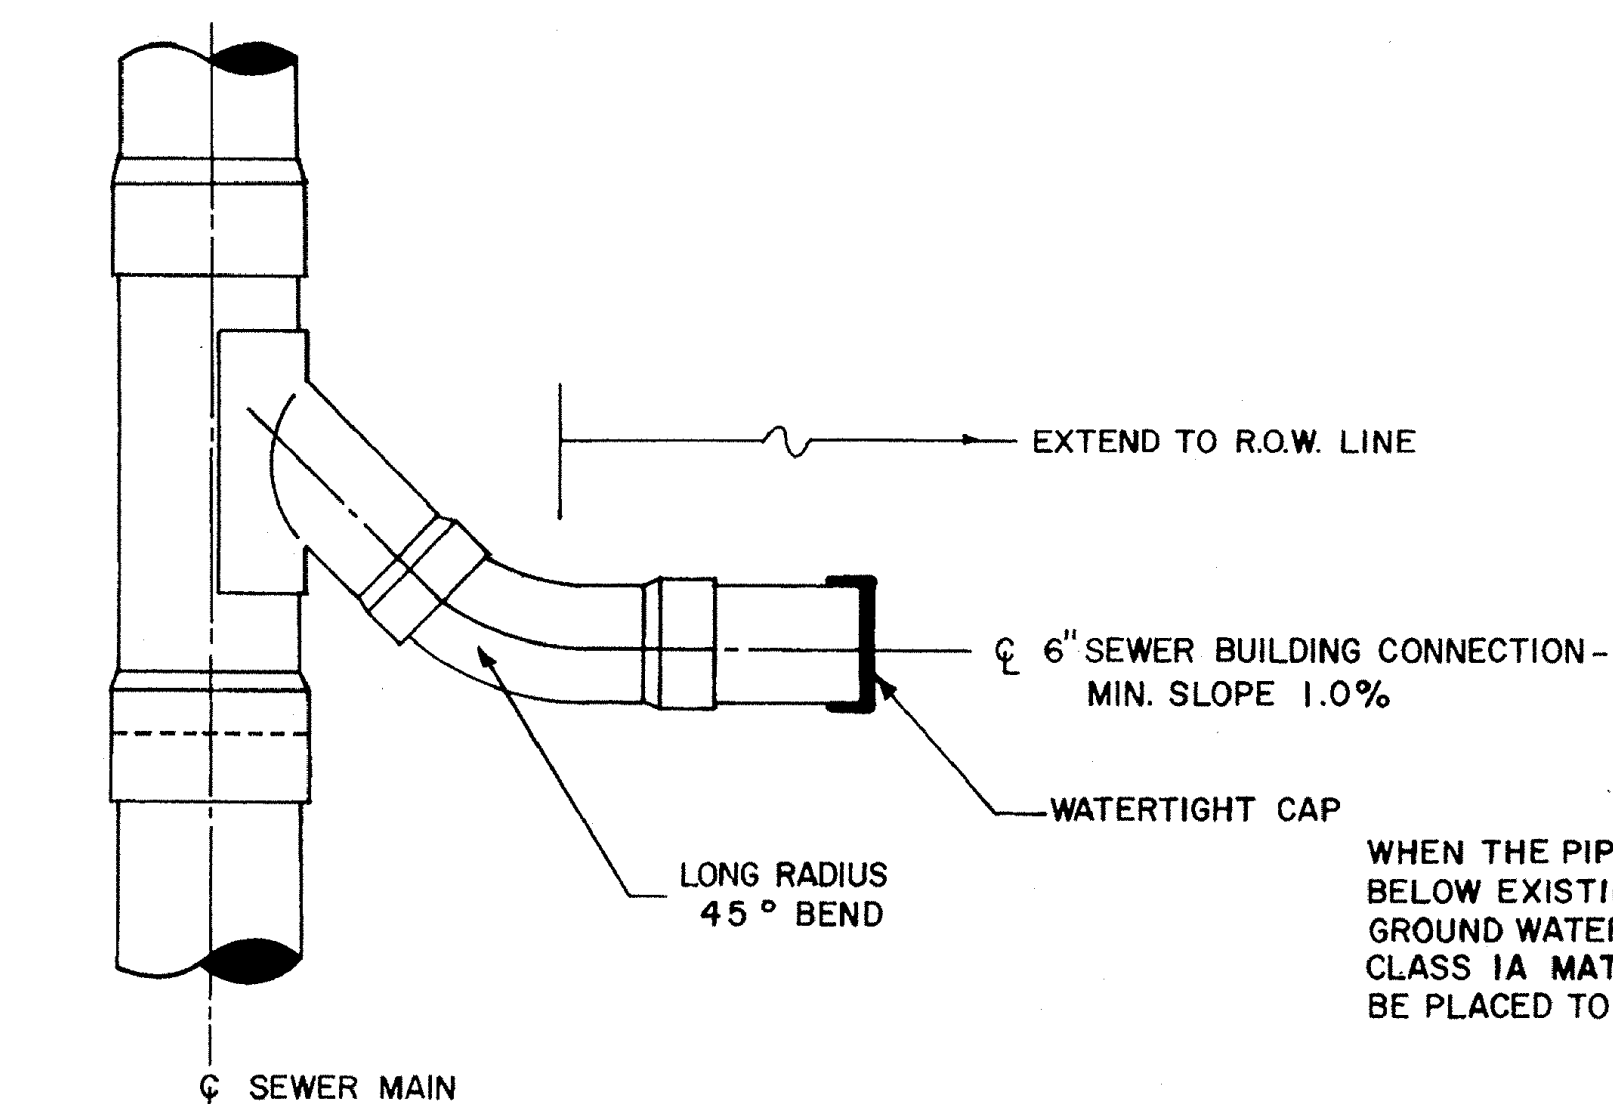




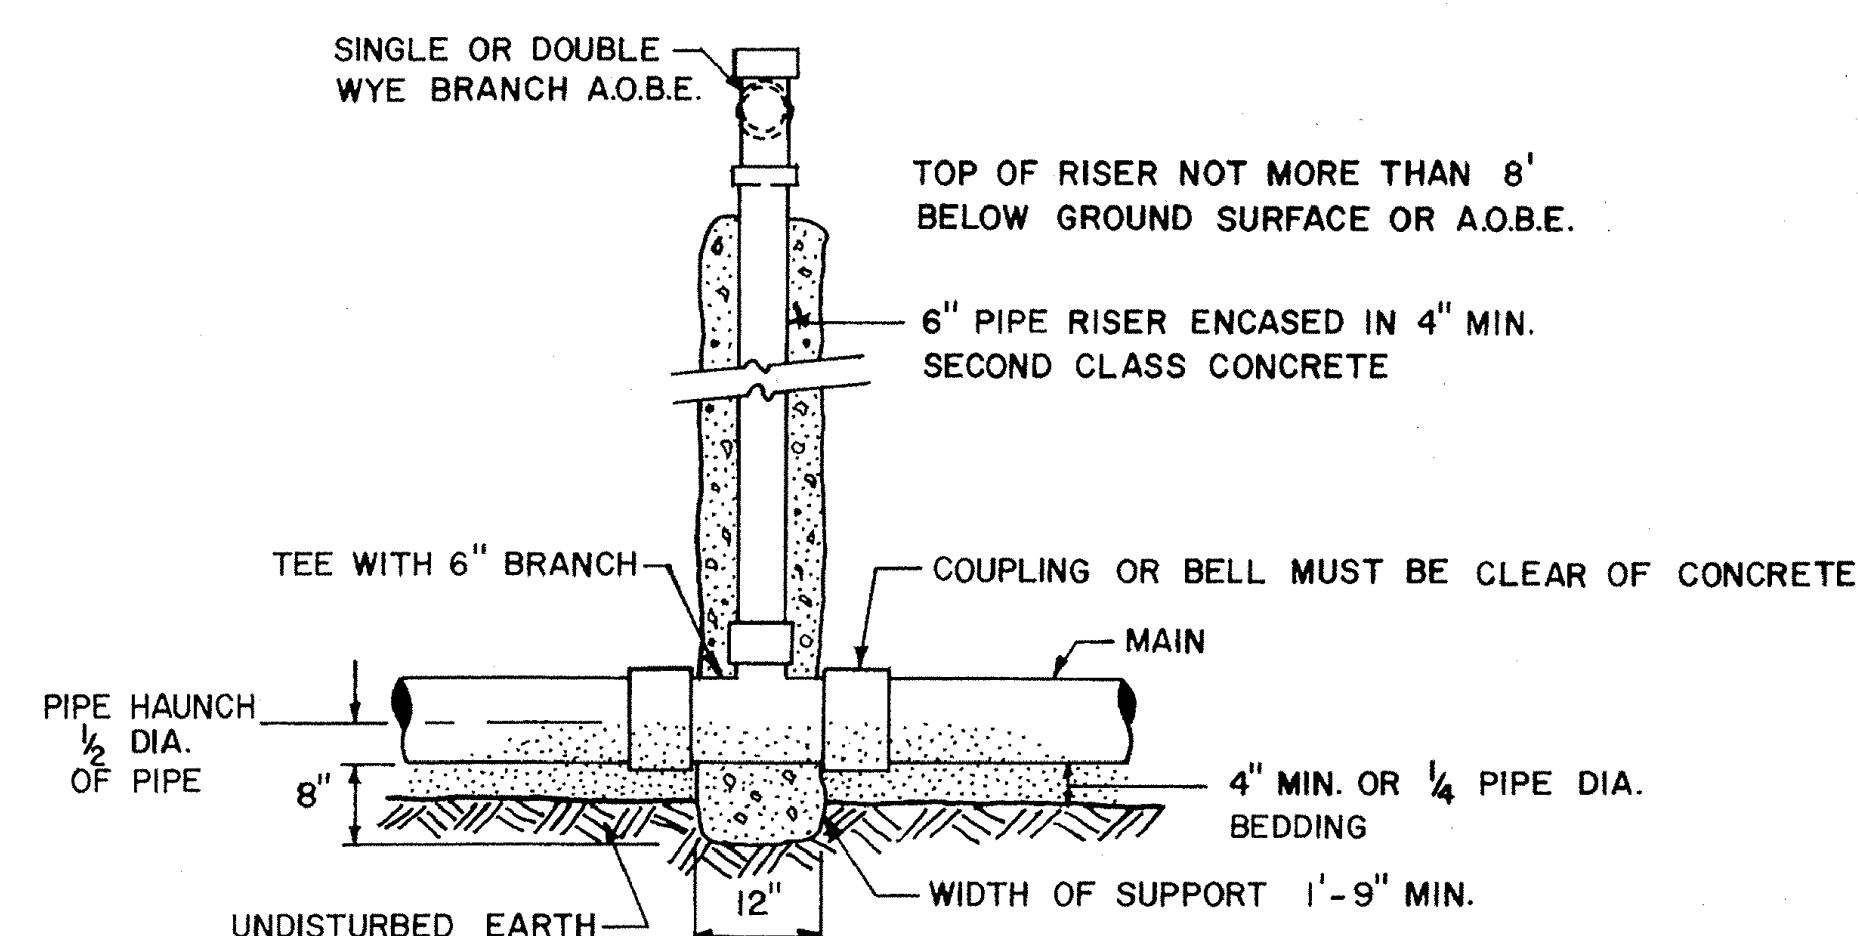


Neenah 1559-2000 frame with a 1556 cover, or
Campbell 1203 frame with a 1009 cover

NOTE: WHEN A WATERTIGHT COVER IS REQUIRED,
USE CAMPBELL FOUNDRY 1502 FRAME
AND COVER ON AN ECCENTRIC MANHOLE
CONE SECTION WITH A 24" DIA. OPENING.

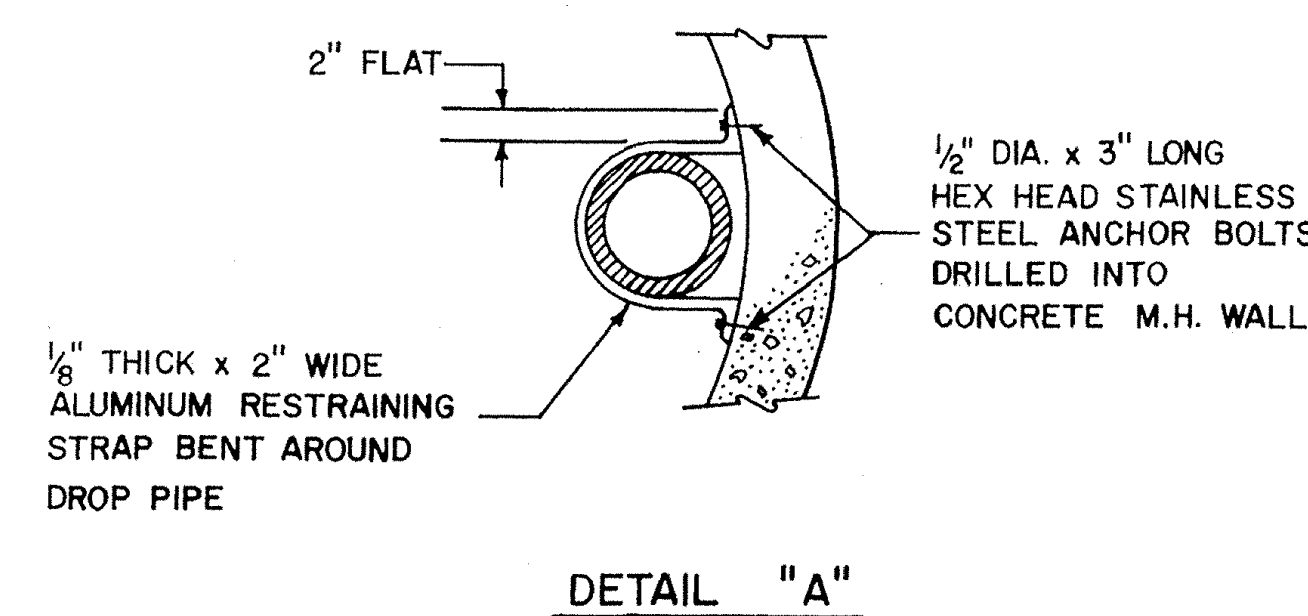

WHEN PRECAST MANHOLES ARE TO BE USED, SHOP DRAWINGS
MUST BE SUBMITTED FOR APPROVAL.

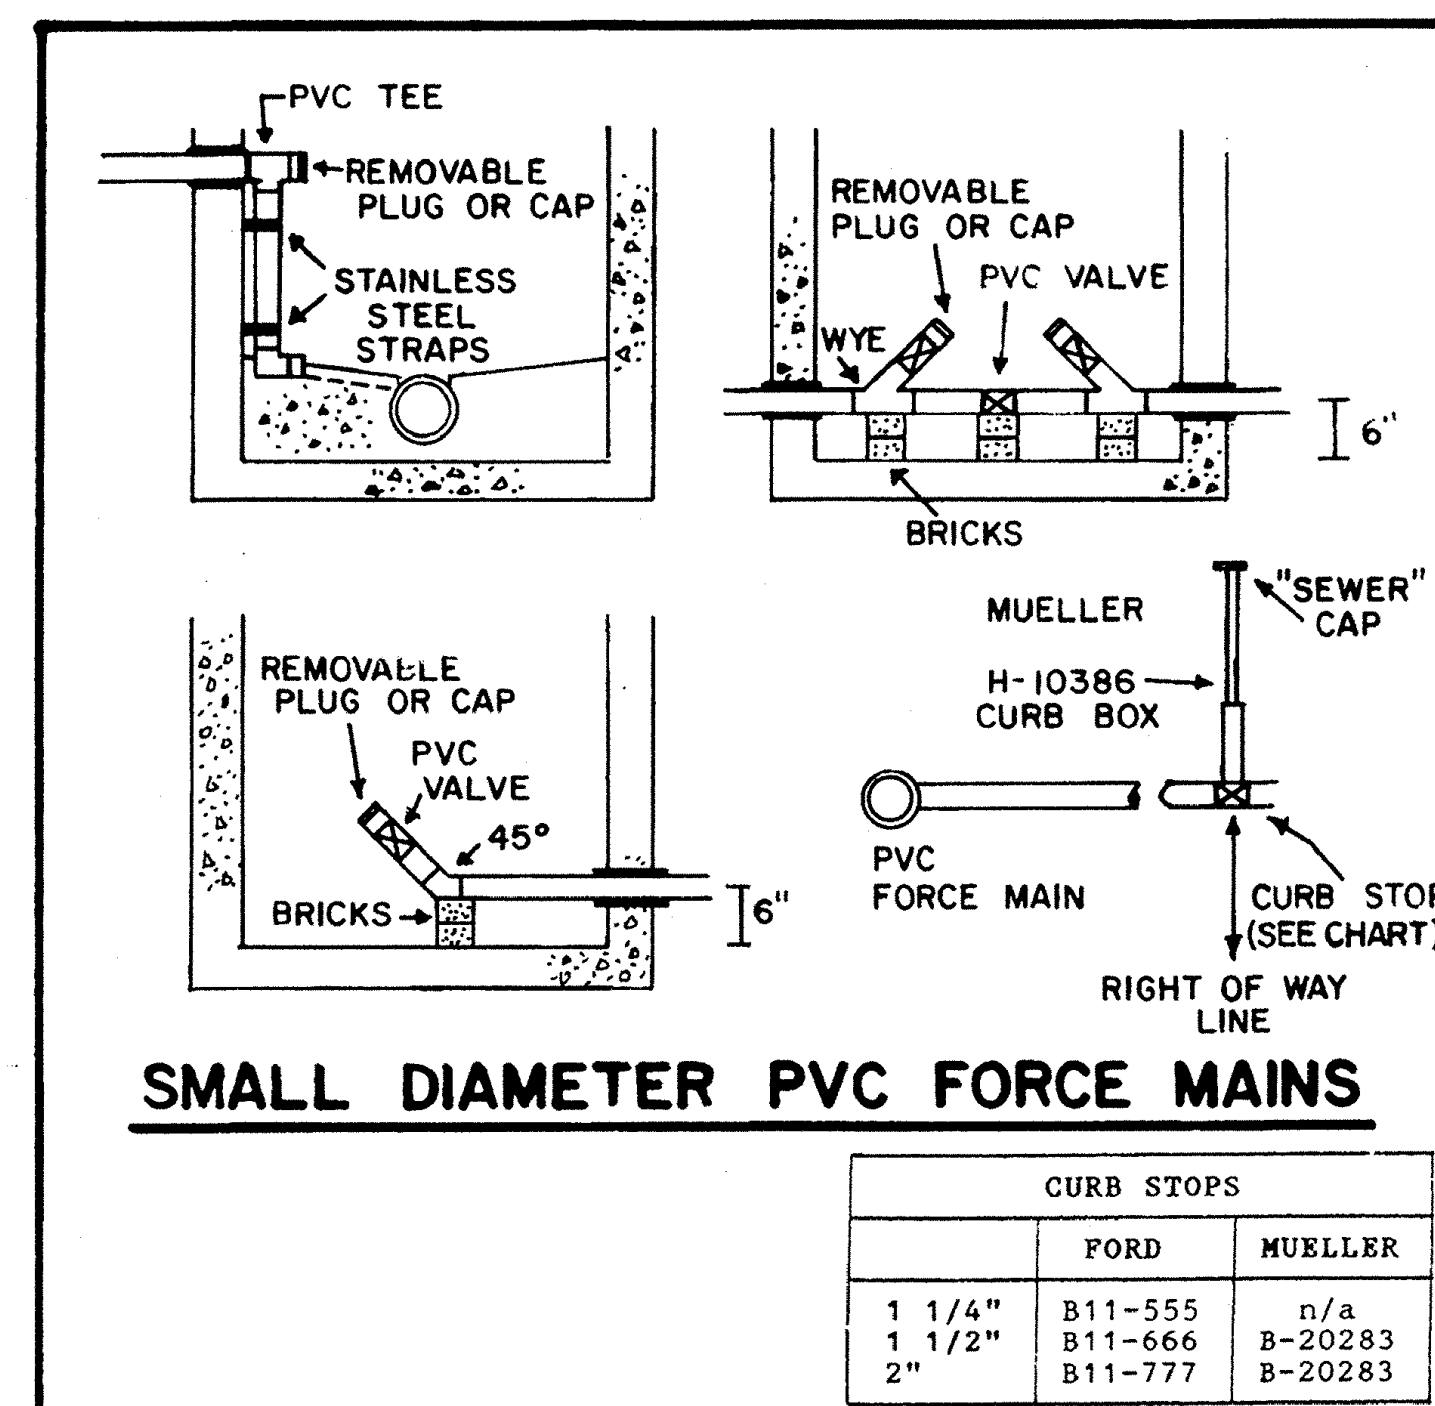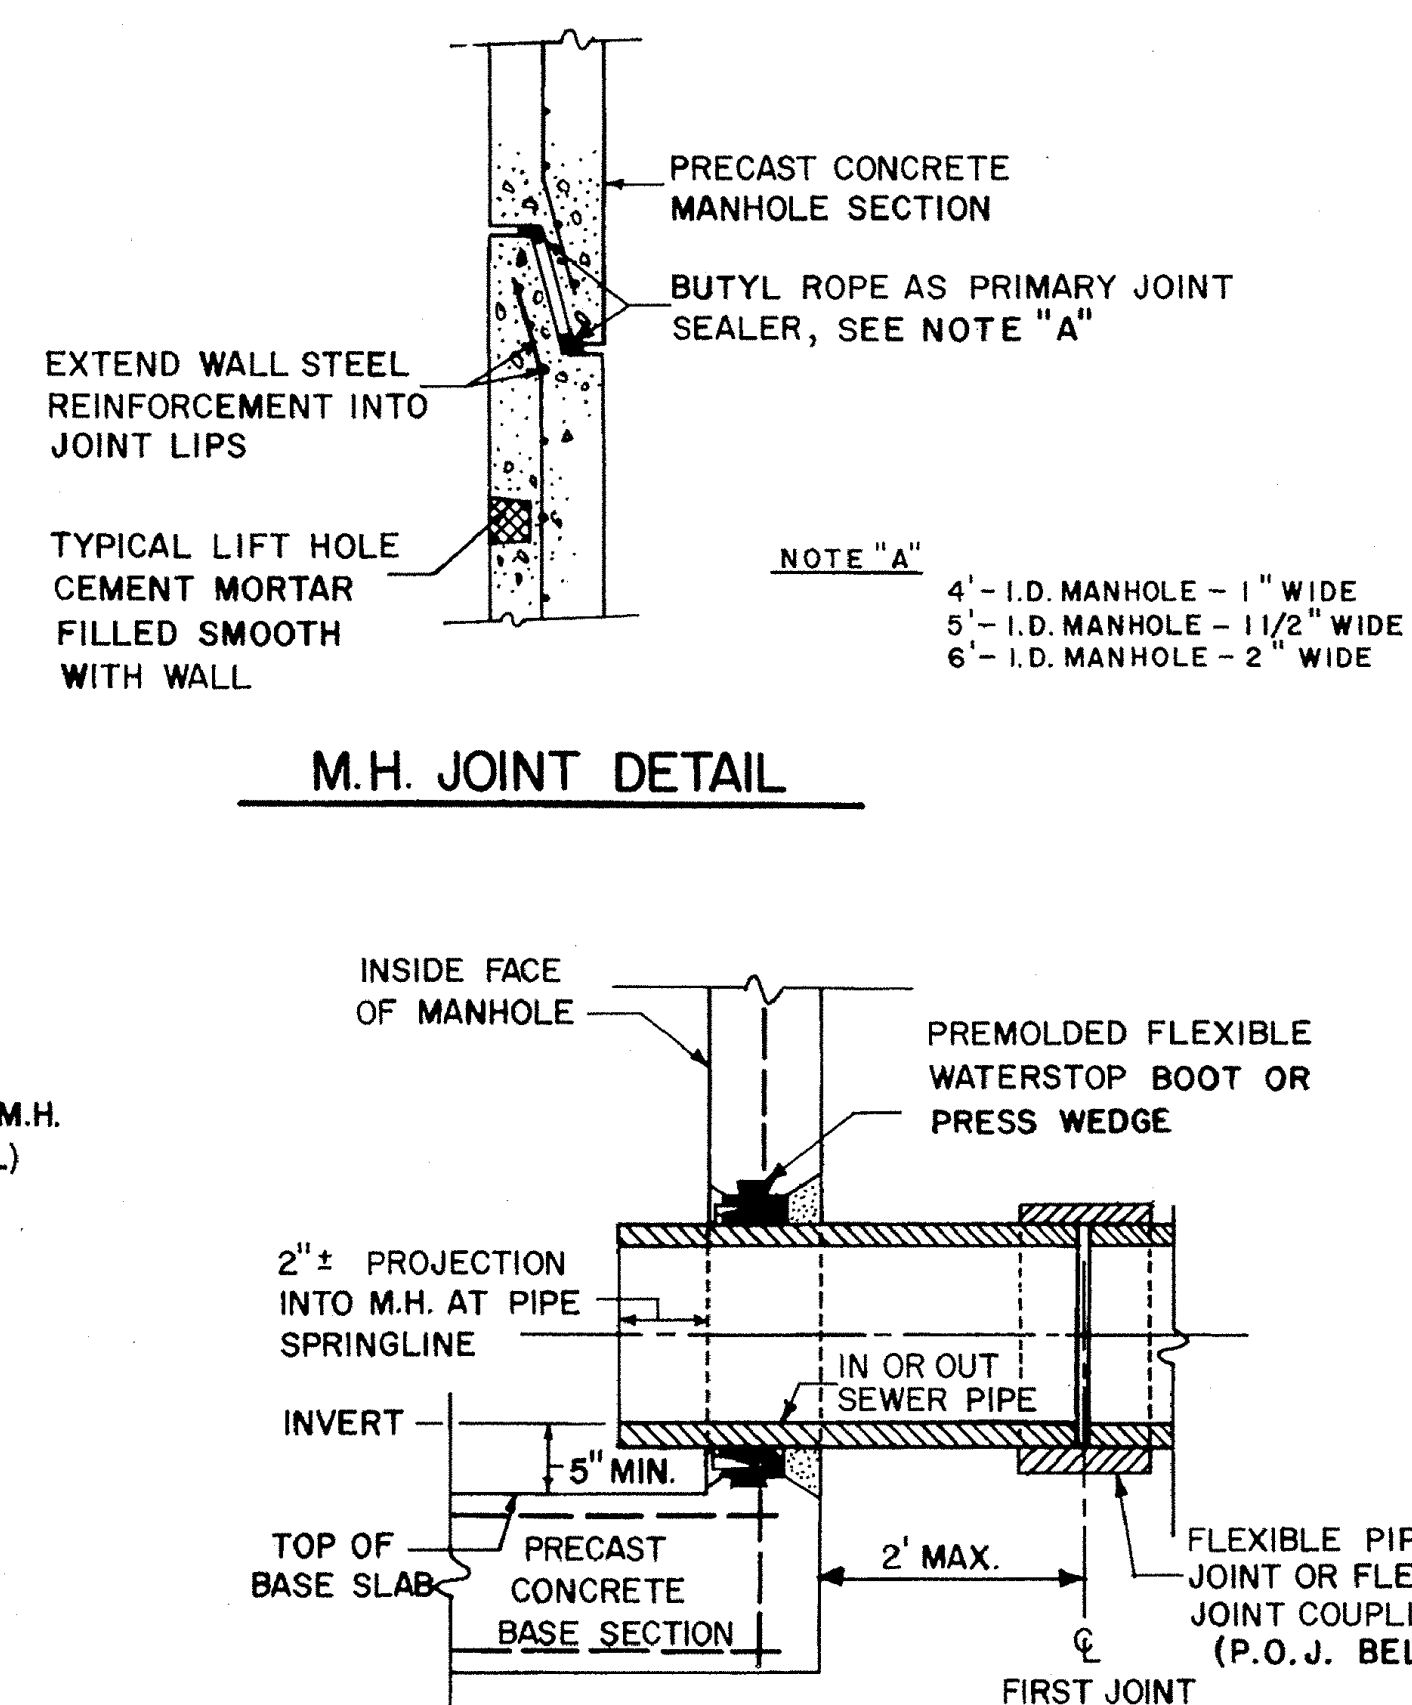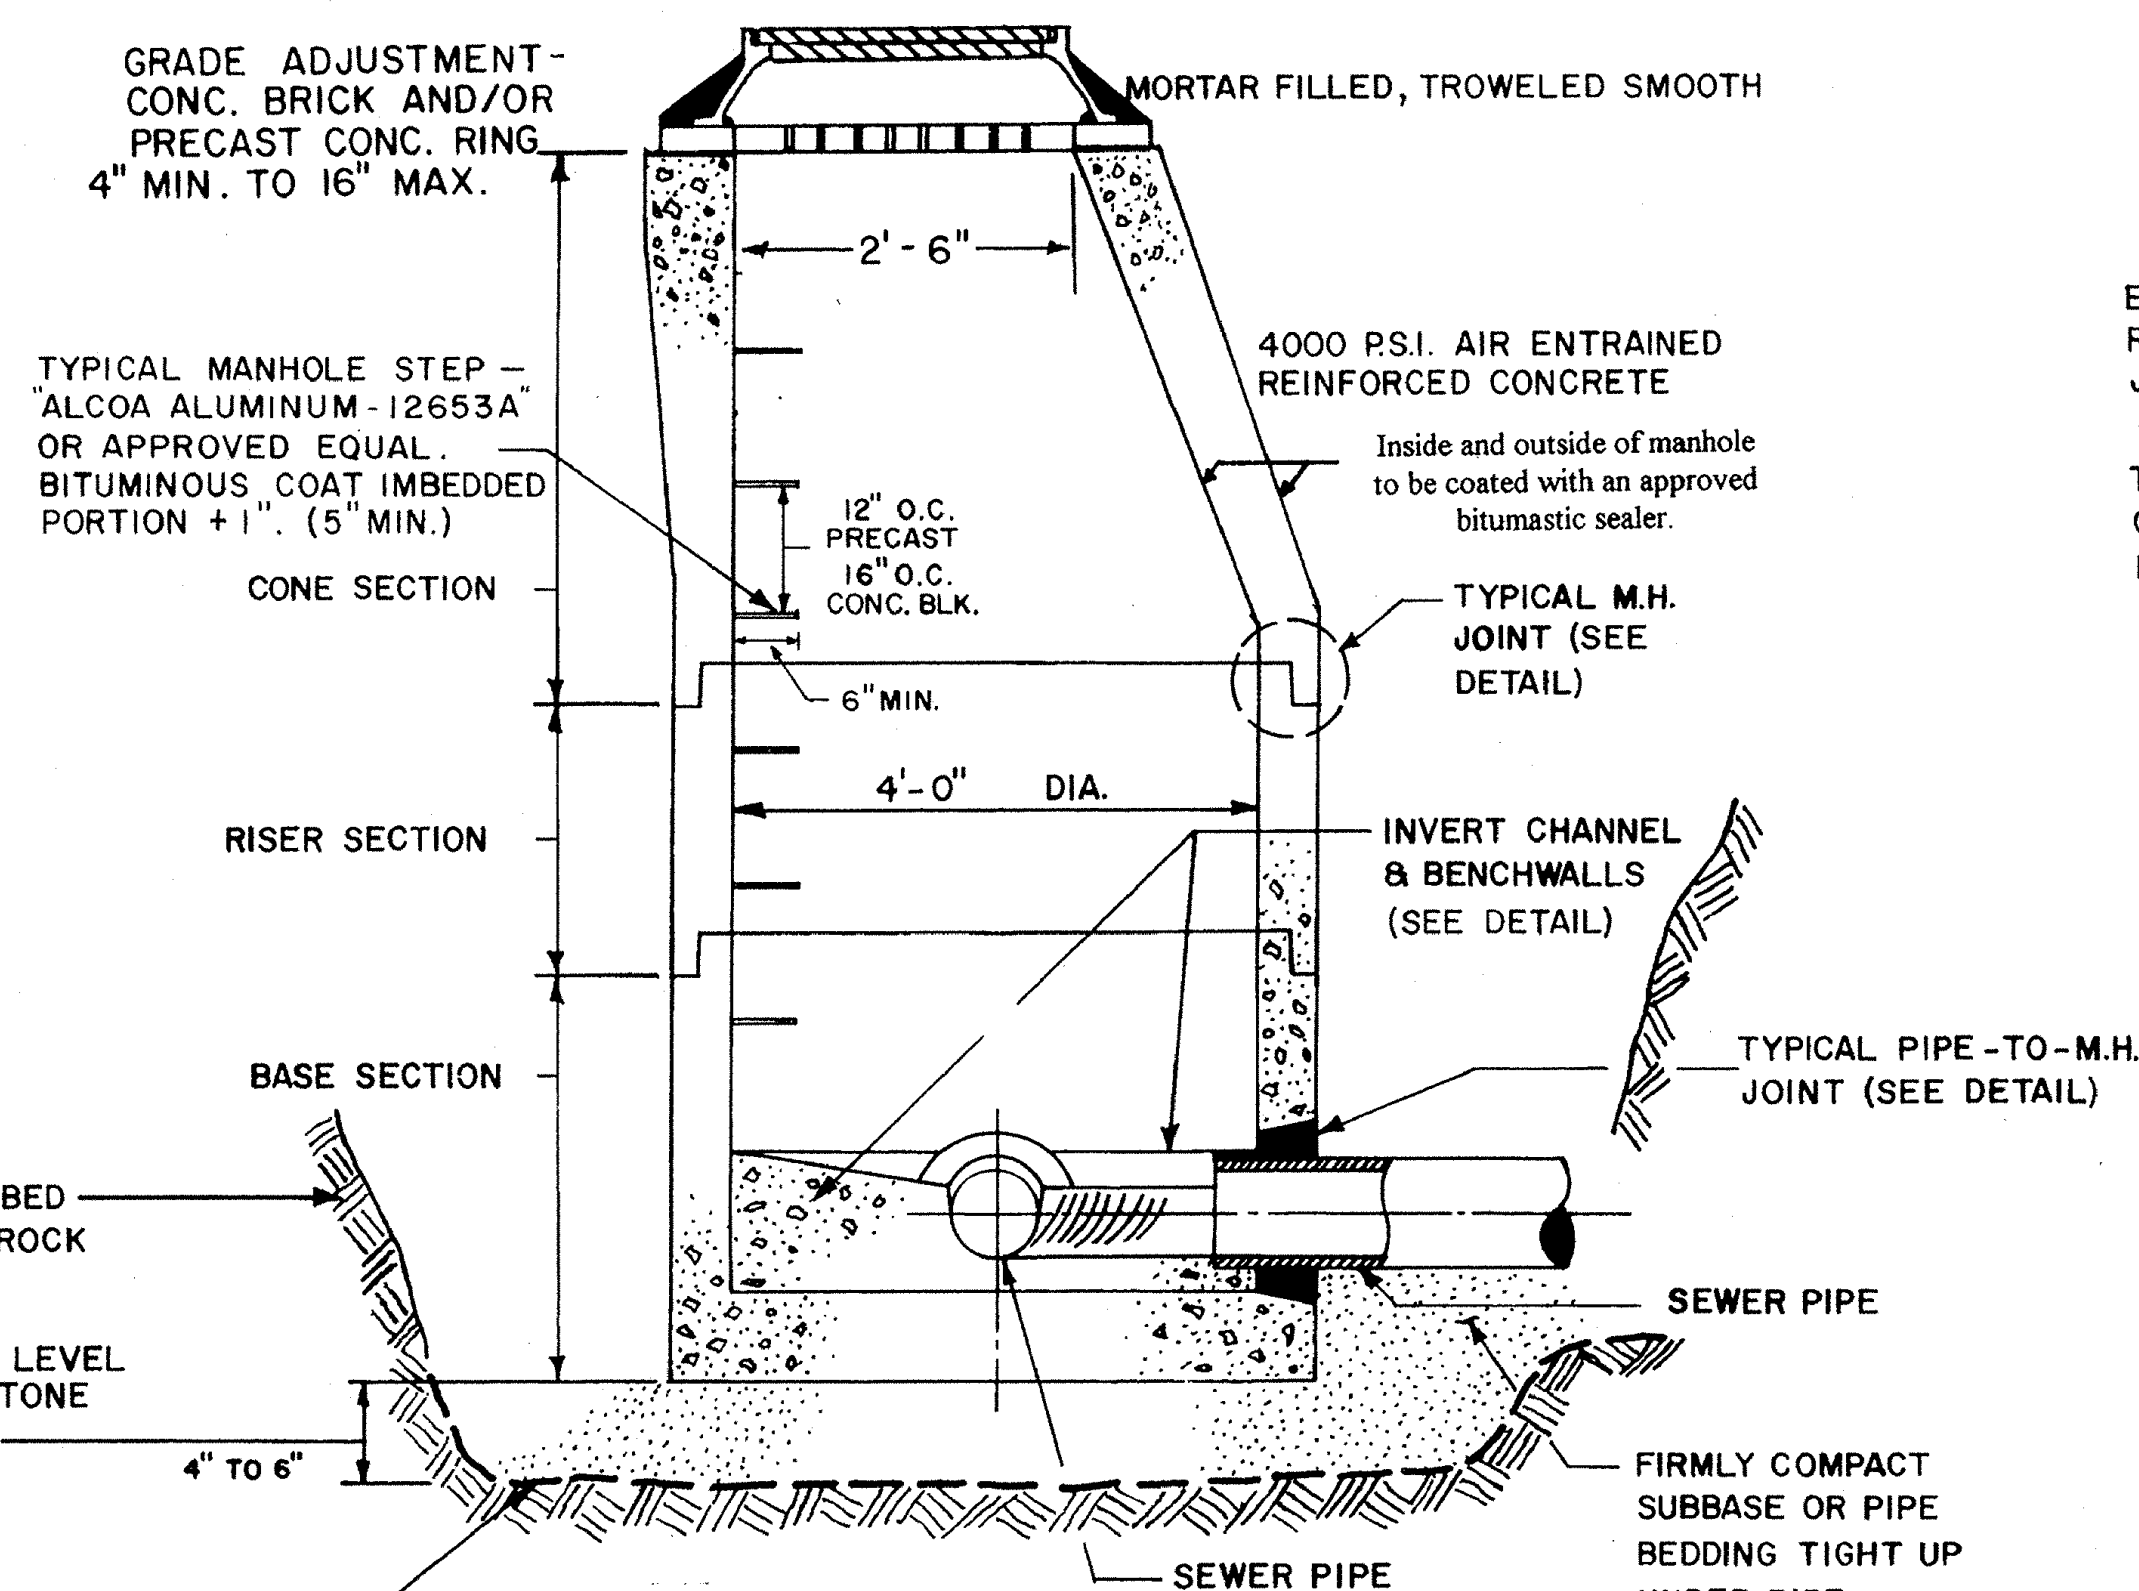

OBTAIN STANDARD SPECIFICATIONS

REVISIONS		
DATE	BY	DESCRIPTION
2/6/86	CW	ADD TO BEDDING DETAIL. NOTES SUB. M.H. JOINT DETAIL.
7/12/91	TWR	STONE, NO BLOCK, NEW NOTES
2/2/94	CW	ADD CURB STOP CHART.
4/94	TR	NEW FRAME
5/98	TR	FRAMES AND COVERS

SANITARY SEWER DETAILS

TOWN OF BETHLEHEM
DEPARTMENT OF PUBLIC WORKS
445 DELAWARE AVE. DELMAR N.Y 12054

SCALE :	NONE
DRAWN BY :	D.C. BRIGGS, JR.
APPROVED BY :	F. SECOR

DATE: _____

SHEET 1 OF 5

APPLICANT:
AMEDORE HOMES
1900 WESTERN AVENUE
ALBANY, NY 12203
PH: (518) 456-1010
FAX: (518) 456-1999

THE
Chazen
COMPANIES
Engineers/Surveyors
Planners
Environmental Scientists

CHAZEN ENGINEERING & LAND SURVEYING CO., P.C.

Dutchess County Office: 21 Fox Street Poughkeepsie, New York 12601 Phone: (845) 454-1000	Capital District Office: 547 River Street Troy, New York 12180 Phone: (518) 273-0055	Orange County Office: 356 Meadow Avenue Newburgh, New York 12550 Phone: (845) 587-1133	North Country Office: 100 Glen Street Glens Falls, New York 12801 Phone: (518) 812-0513
--	--	--	---

Capital District Office:
547 River Street
Troy, New York 12180
914-271-5500

Orange County Office
356 Meadow Avenue
Newburgh, New York 12551
914-534-5000

North Country Office:
100 Glen Street
Glens Falls, New York 128
Phone: (518) 242-2513

ELM AVENUE EAST RESIDENTIAL DEVELOPMENT

TOWN OF BETHLEHEM

SANITARY SEWER DETAILS

TOWN OF BETHLEHEM, ALBANY COUNTY, NEW YORK

drawn NA	checked NA
date 02/26/08	scale AS NOTED
project no. 30337.00	
sheet no. \$21	

254

3033

30337.00