



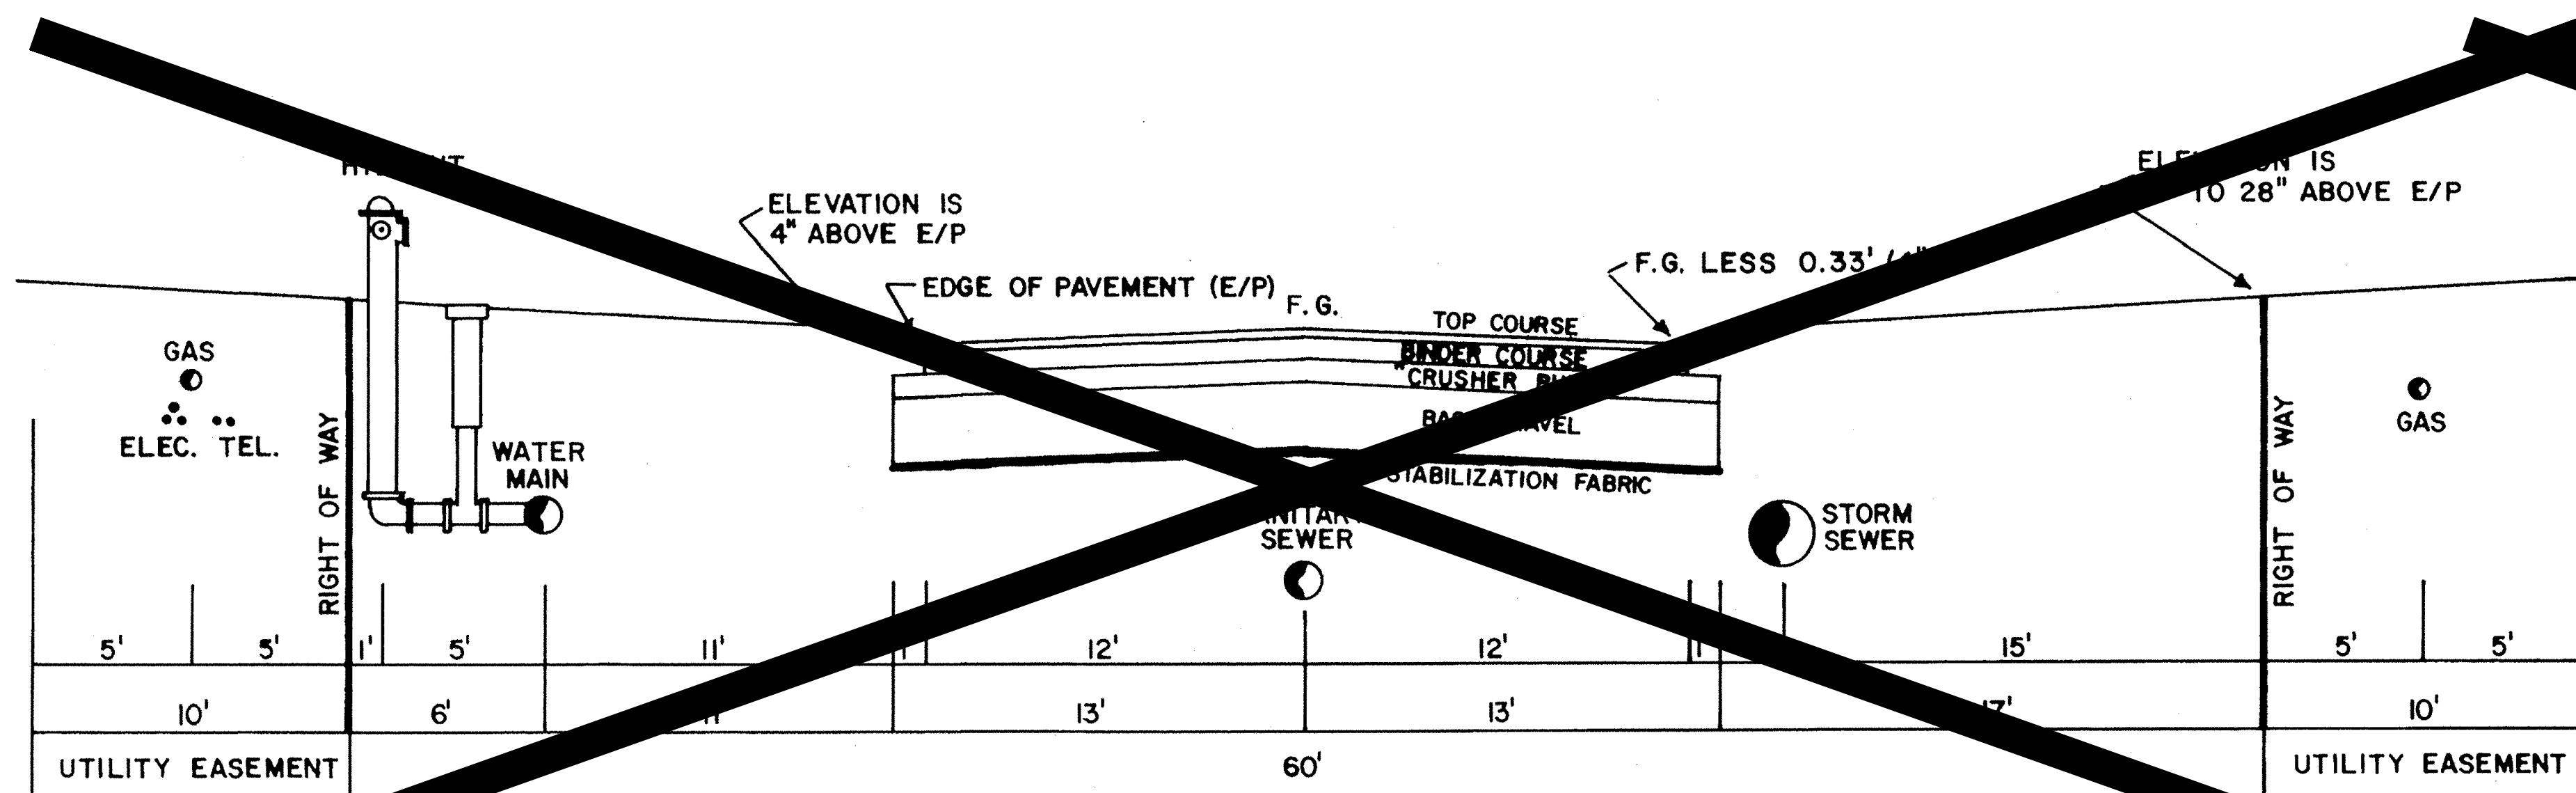


TYPICAL 60' RIGHT OF WAY

(NOT APPLICABLE, SEE SHEET S17)


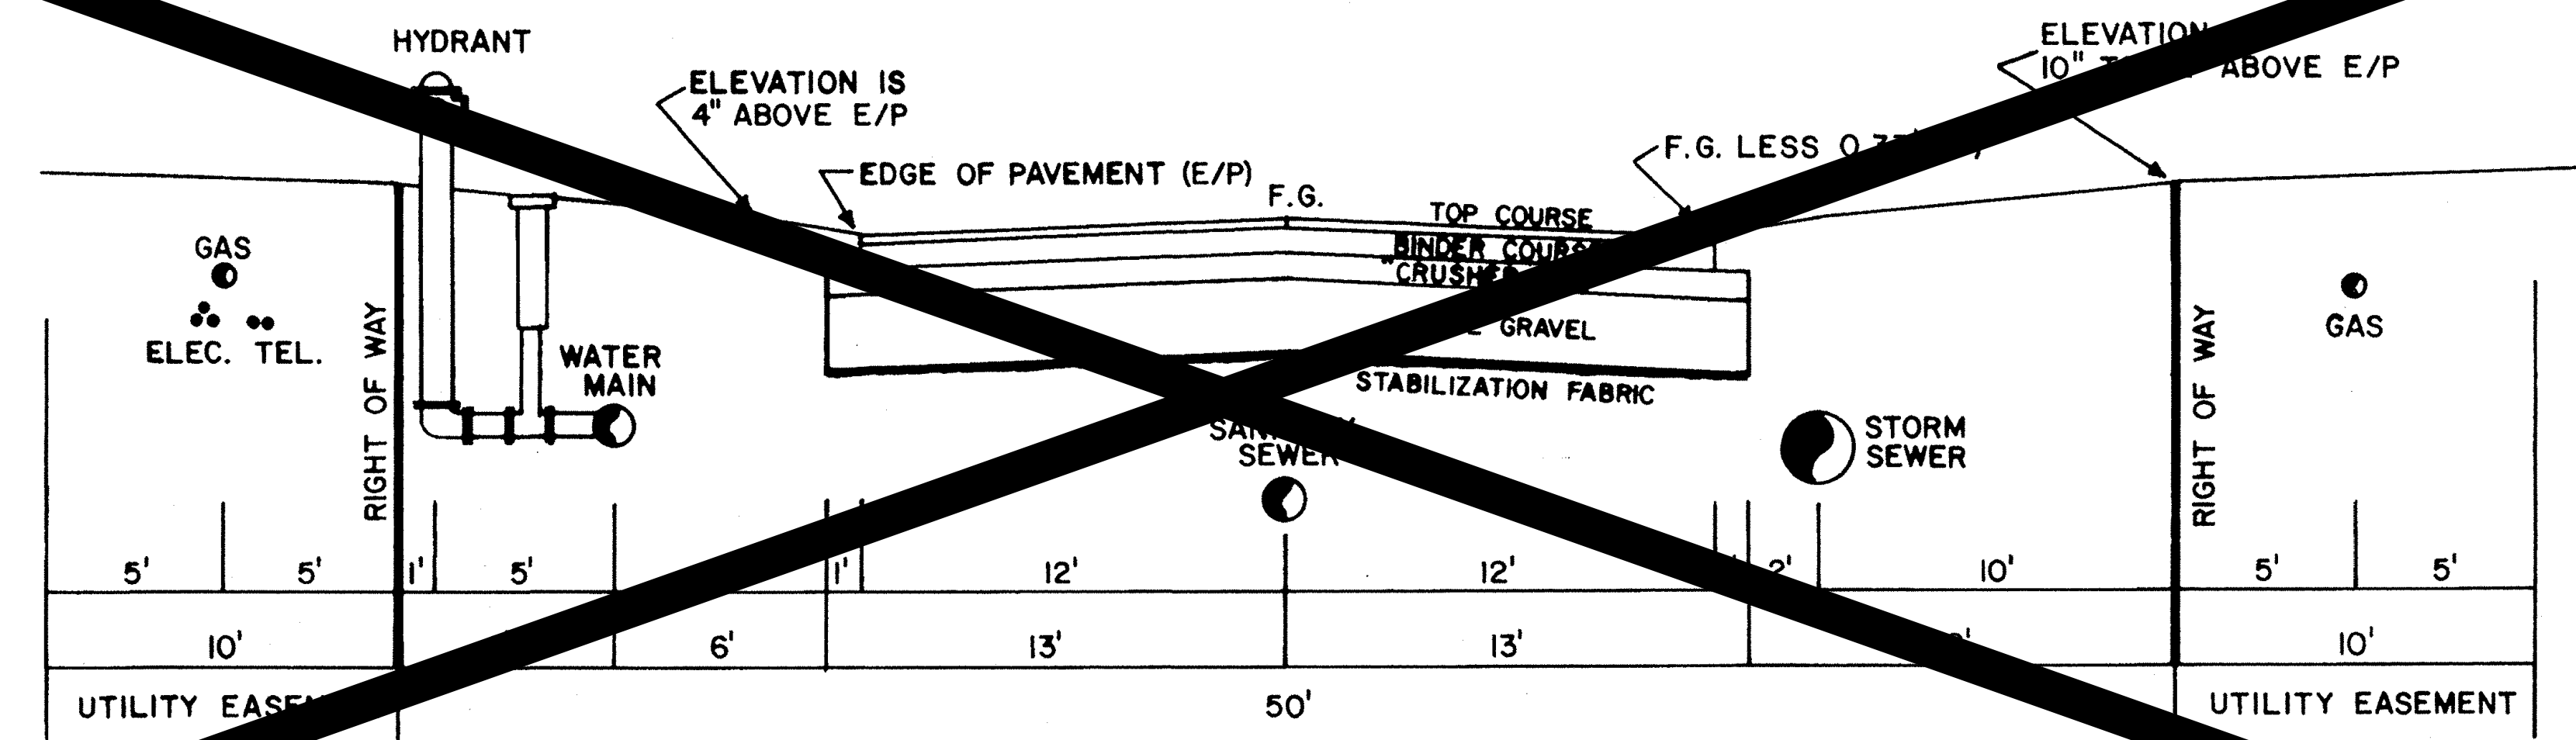


TYPICAL 50' RIGHT OF WAY


(NOT APPLICABLE, SEE SHEET S17)

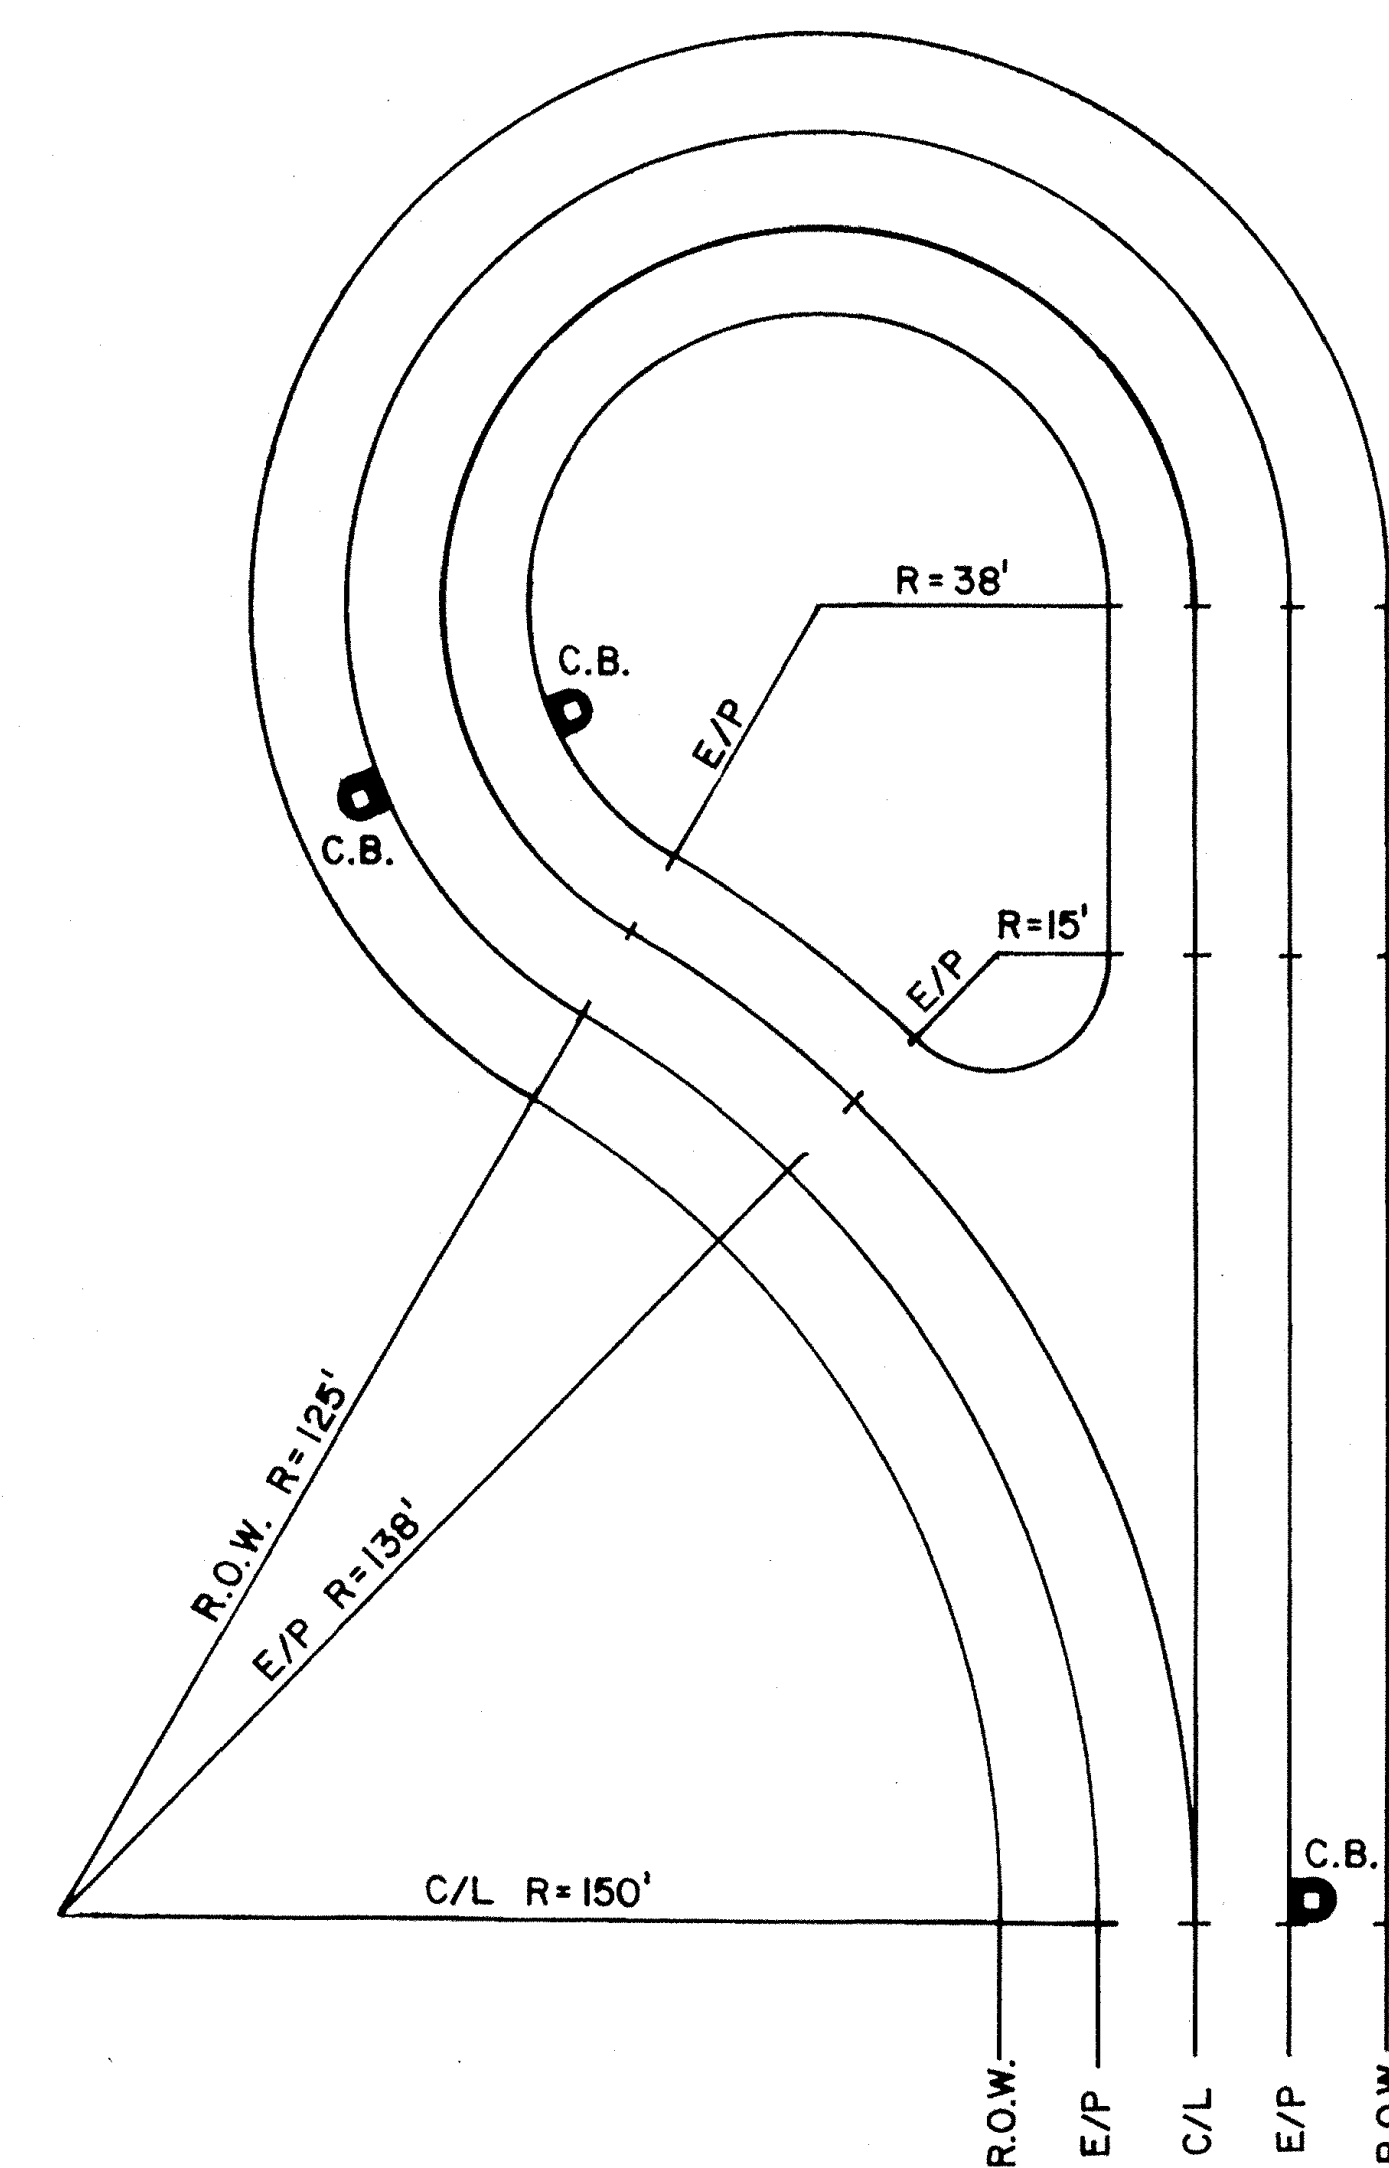


TYPICAL STREET AND CORNER CURVE LAYOUT

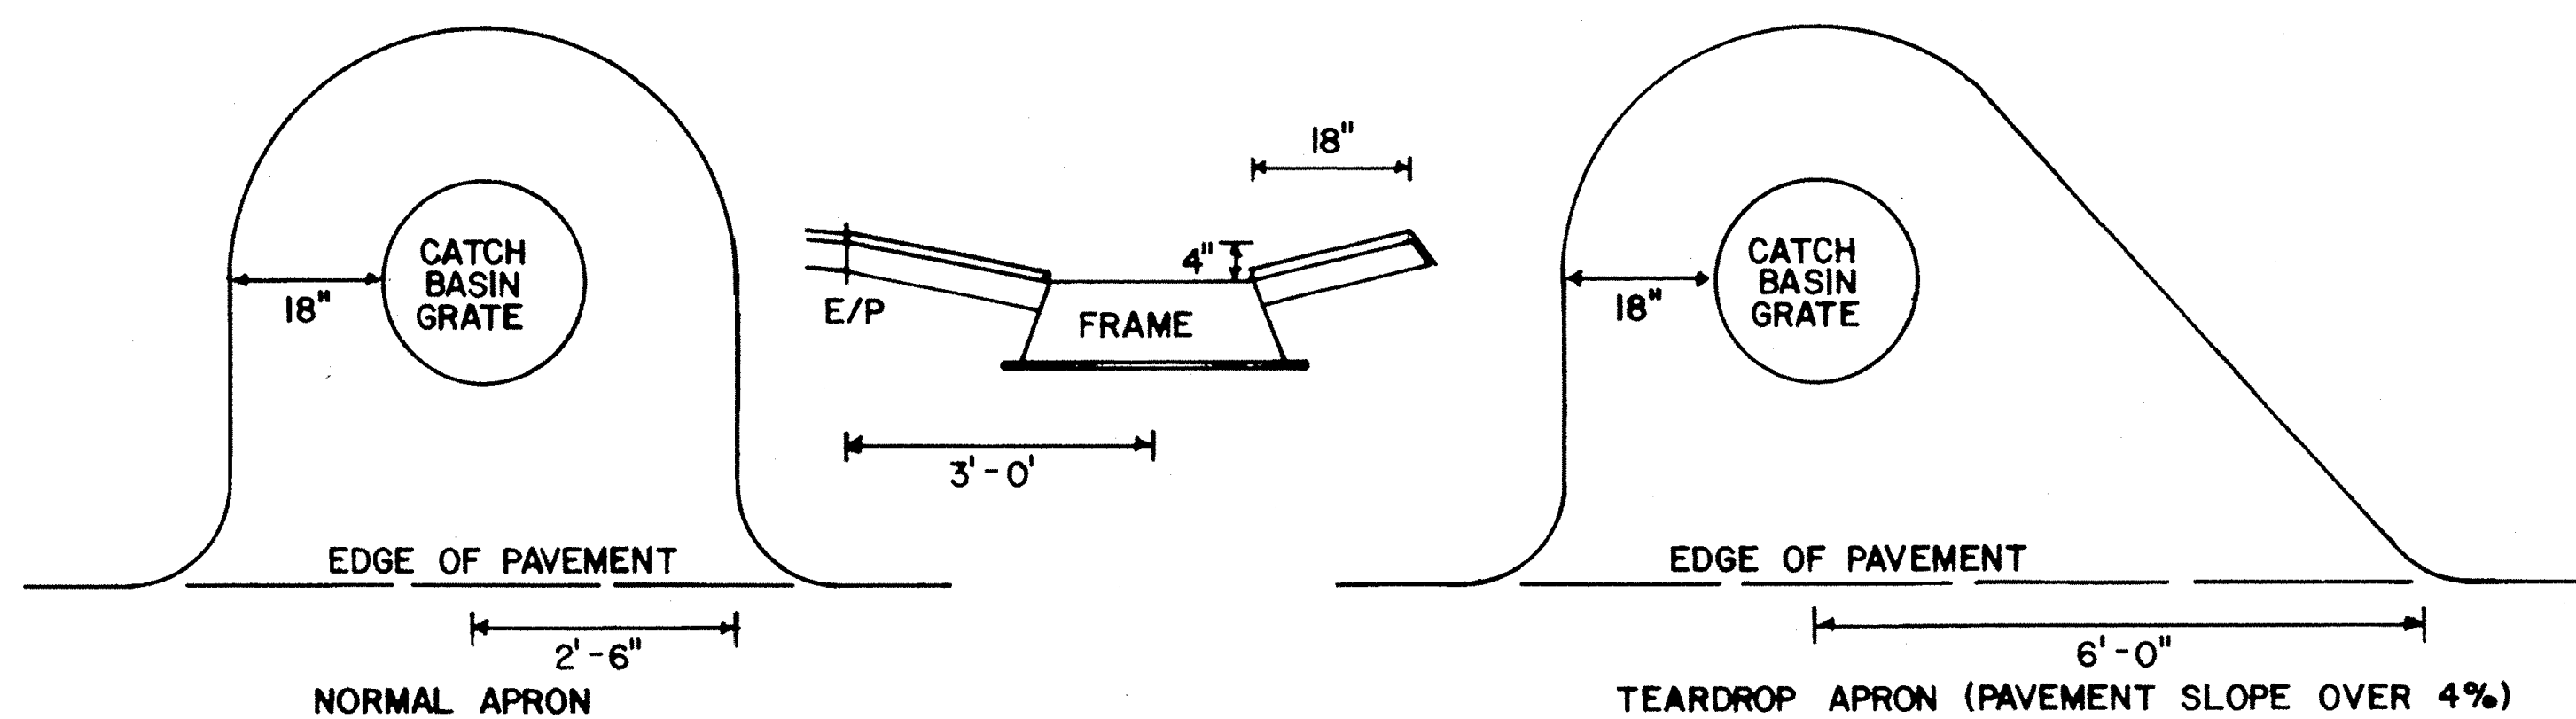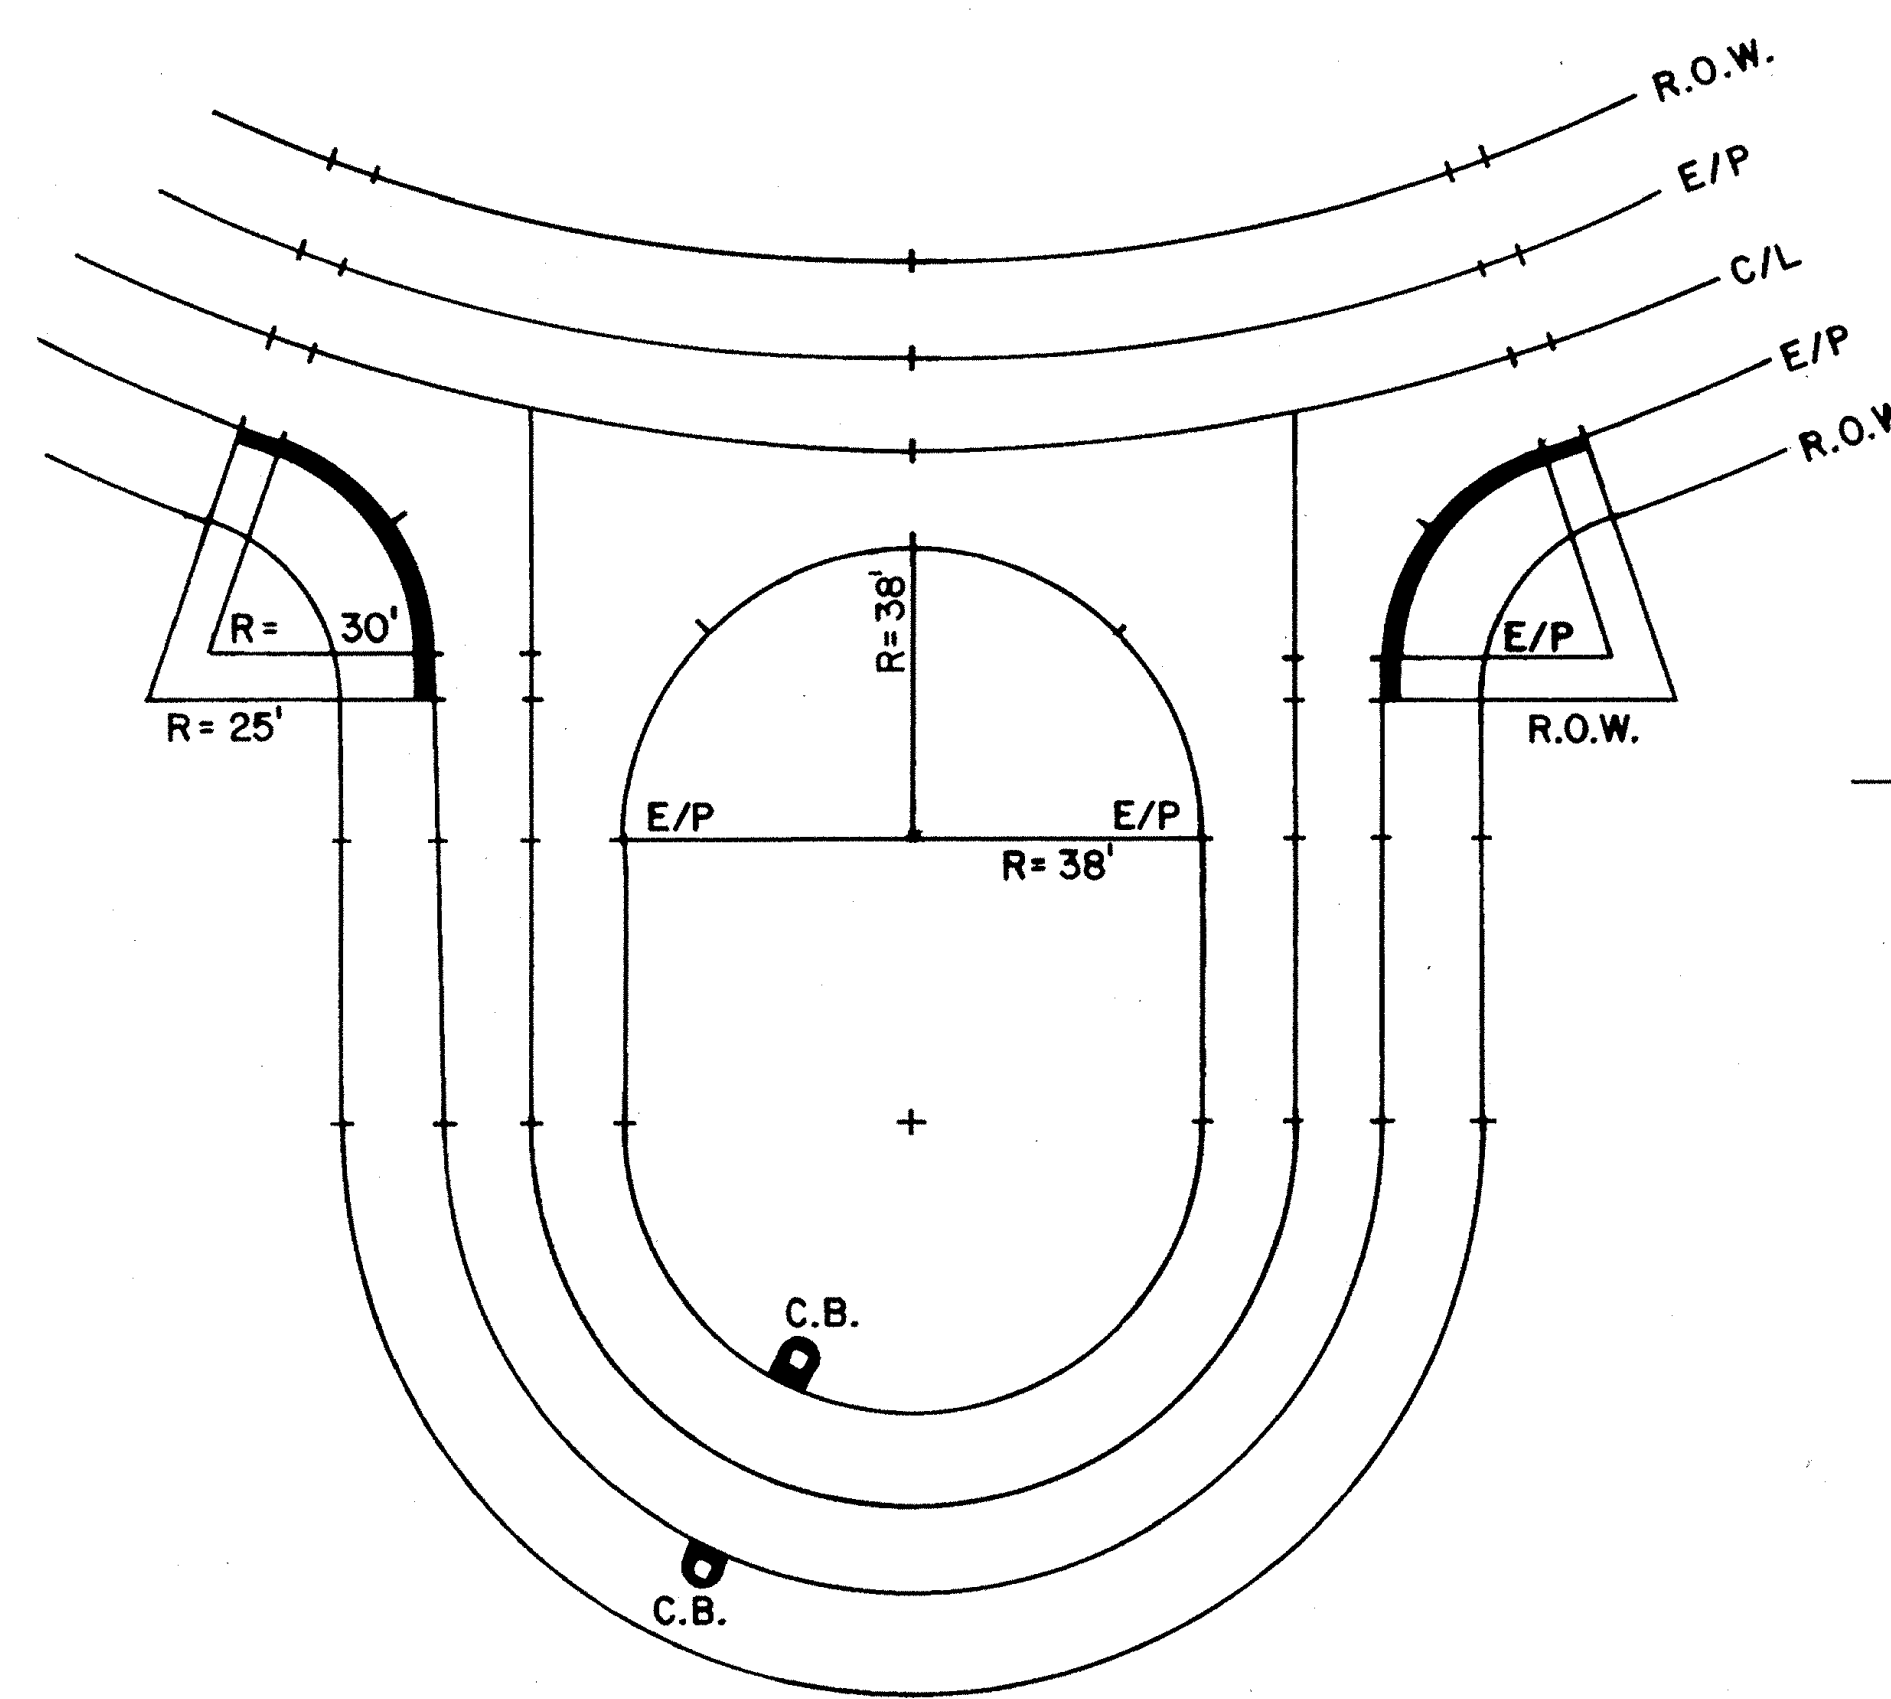

TYPICAL CATCH BASIN APRONS

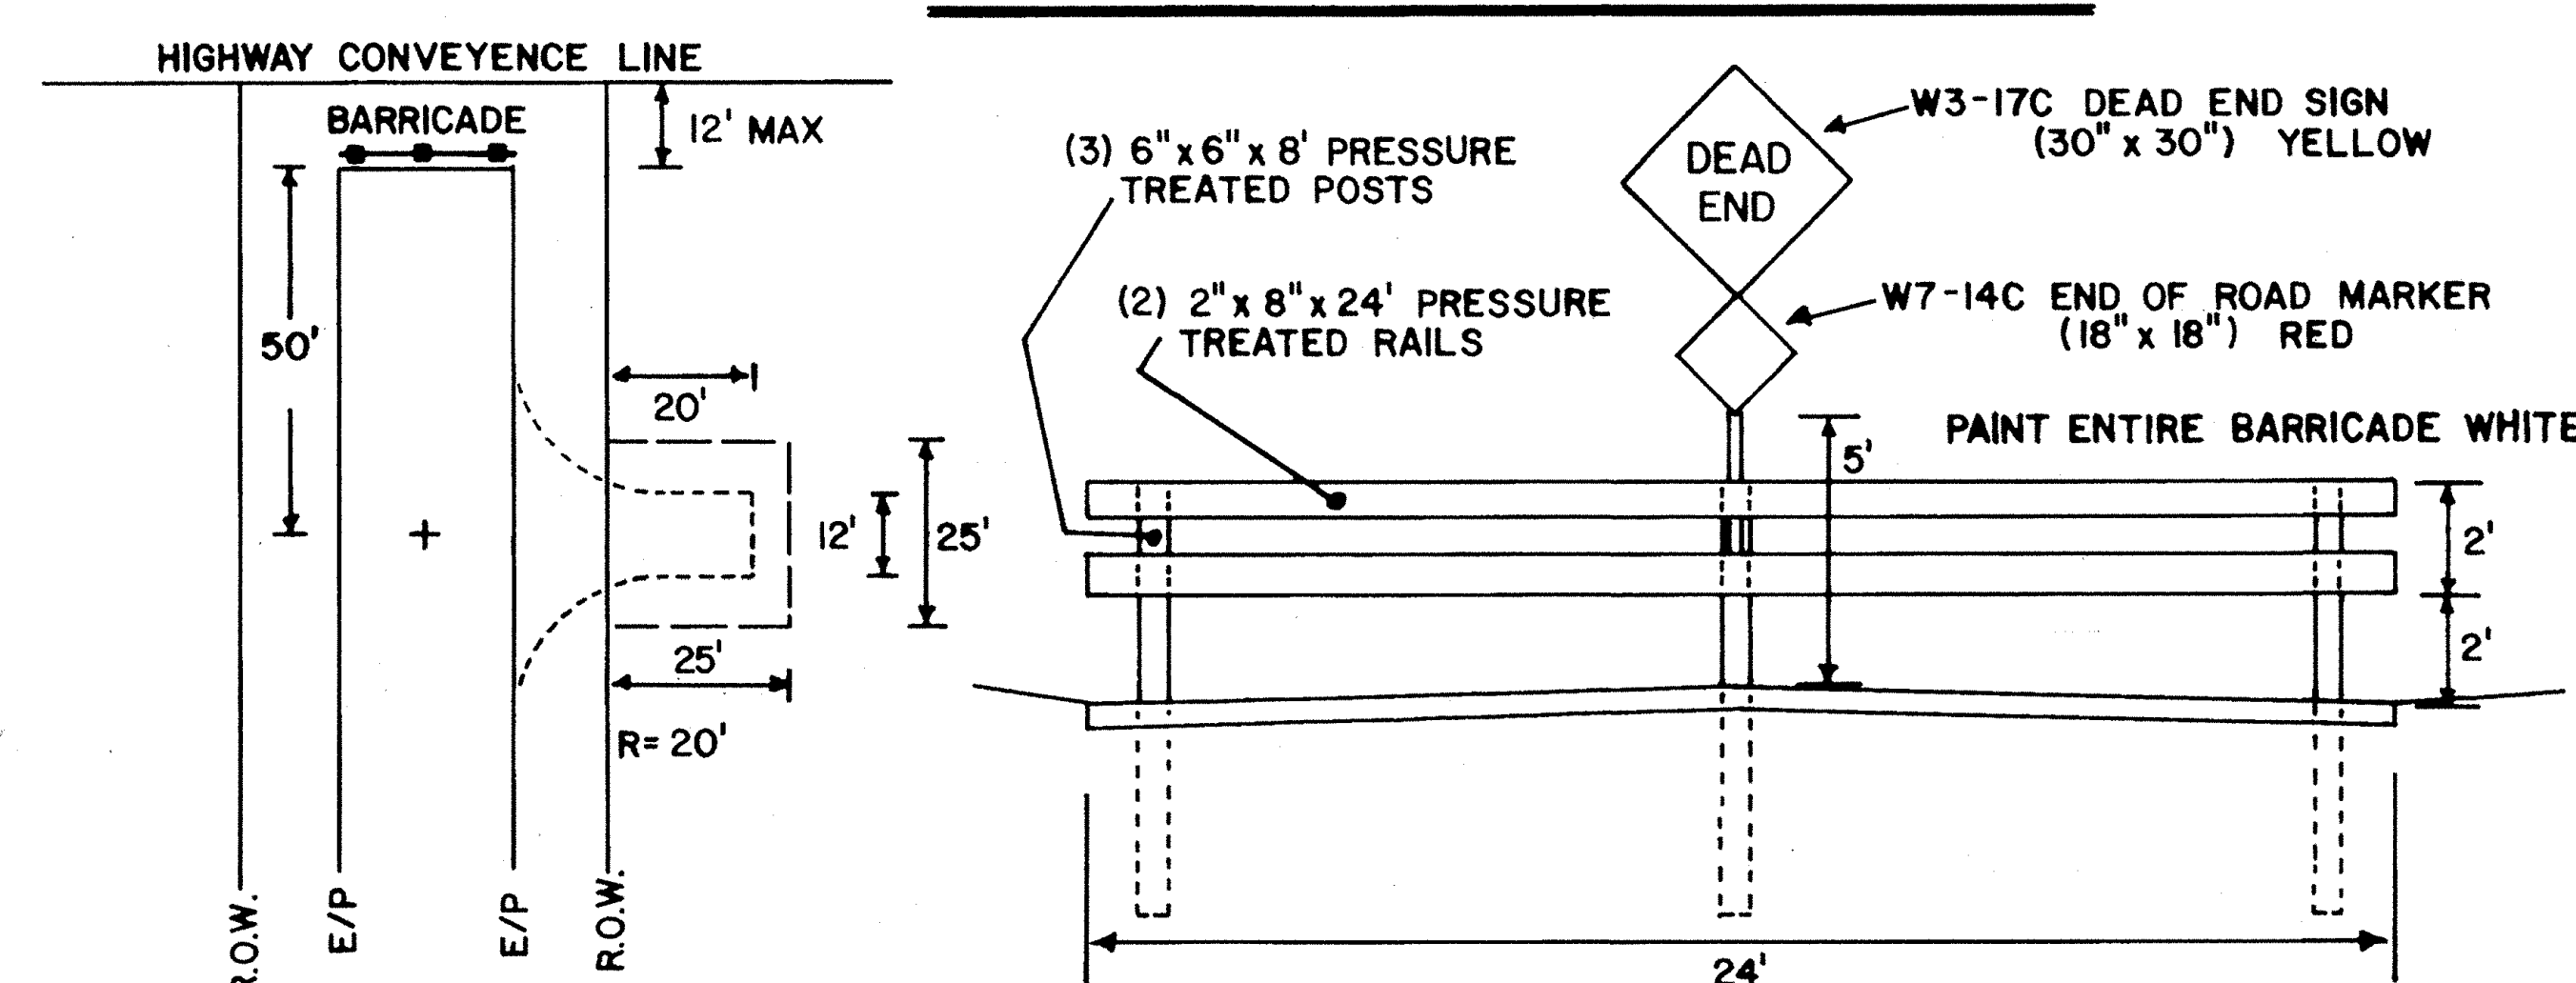

TYPICAL DEAD END, TEMPORARY TURN AROUND AND BARRICADE

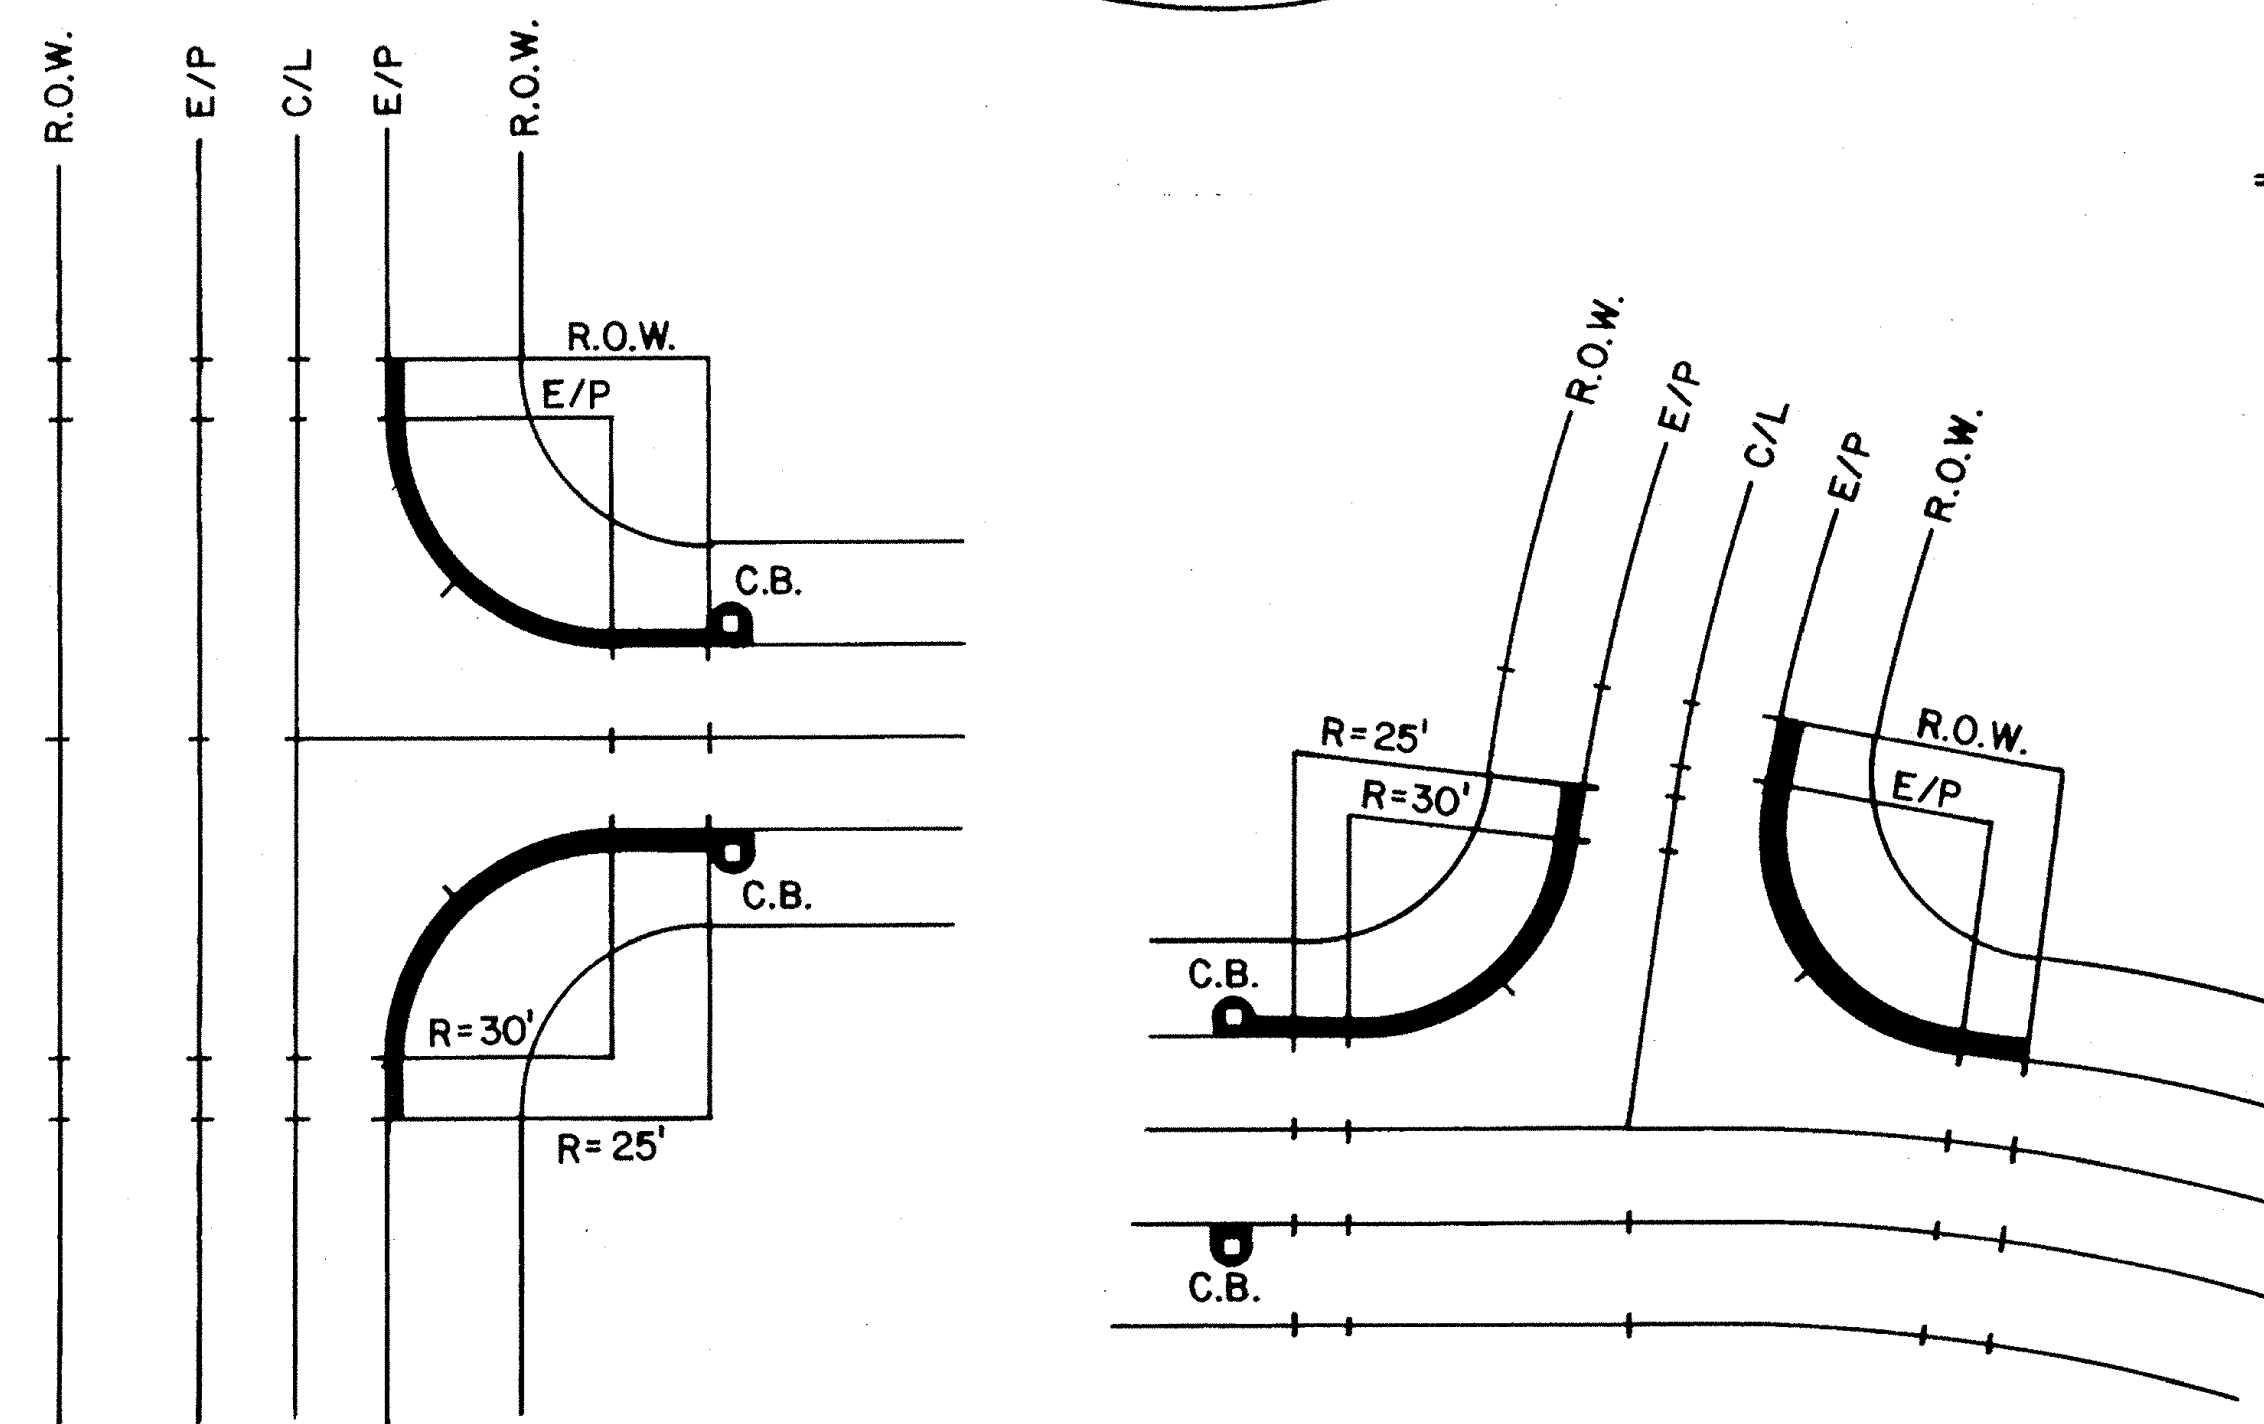

TYPICAL UNDERDRAIN DETAIL

OBTAIN STANDARD SPECIFICATIONS

REVISIONS		
DATE	BY	DESCRIPTION
10/91	TR	ORIGINAL
4/94	TR	UNDERDRAIN
5/98	TR	REMOVED AN INTERSECTION

**HIGHWAY
DETAILS**

TOWN OF BETHLEHEM
DEPARTMENT OF PUBLIC WORKS
445 DELAWARE AVE. DELMAR N.Y. 12054

DRAWN BY:
T. RITZ
APPROVED BY:
B. SECOR

DATE:
10/91

SHEET 4 OF 5

APPLICANT:
AMORE, HOMES
1900 WESTERN AVENUE
ALBANY, NY 12203
PH: (518) 456-1010
FAX: (518) 456-1999

ALL RIGHTS RESERVED. COPY OR REPRODUCTION OF THIS PLAN OR ANY PORTION THEREOF IS PROHIBITED WITHOUT THE WRITTEN PERMISSION OF THE DESIGN ENGINEER, SURVEYOR, OR ARCHITECT. ALTERATION OF THIS DRAWING, EXCEPT BY A LICENSED P.E., IS ILLEGAL. ANY ALTERATION BY A P.E. MUST BE INDICATED AND BEAR HIS SEAL, SIGNATURE AND DATE OF ALTERATION.

THE
Chazen
COMPANIES
Engineers/Surveyors
Planners
Environmental Scientists

CHAZEN ENGINEERING & LAND SURVEYING CO., P.C.

Dutchess County Office: 21 Fox Street, Poughkeepsie, New York 12601, Phone: (845) 454-3980
Capital District Office: 543 River Street, Troy, New York 12180, Phone: (518) 273-0555
Orange County Office: 350 Meadow Avenue, Newburgh, New York 12550, Phone: (845) 567-1133
North Country Office: 100 Dan Street, Oneida, New York 13621, Phone: (315) 812-0515

rev.	date	description

ELM AVENUE EAST RESIDENTIAL DEVELOPMENT
**TOWN OF BETHLEHEM
HIGHWAY DETAILS**

TOWN OF BETHLEHEM, ALBANY COUNTY, NEW YORK

drawn NA checked NA
date 02/26/08 scale AS NOTED
project no. 30337.00
sheet no. S24