


TRUE NORTH AT THE 74°30' MERIDIAN OF WEST LONGITUDE

#	SPECIES	CALIPER	SYMBOL	TYPE	QTY.
1	SUGAR MAPLE	2.5-3"			
2	HONEY LOCUST	2.5-3"			
3	SUGAR MAPLE	2.5-3"			
4	HONEY LOCUST	2.5-3"			
5	SUGAR MAPLE	2.5-3"			
6	HONEY LOCUST	2.5-3"			
7	SUGAR MAPLE	2.5-3"			
8	HONEY LOCUST	2.5-3"			
9	SUGAR MAPLE	2.5-3"			
10	HONEY LOCUST	2.5-3"			
11	SUGAR MAPLE	2.5-3"			
12	HONEY LOCUST	2.5-3"			
13	SUGAR MAPLE	2.5-3"			
14	HONEY LOCUST	2.5-3"			
15	SUGAR MAPLE	2.5-3"			
16	HONEY LOCUST	2.5-3"			
17	SUGAR MAPLE	2.5-3"			
18	HONEY LOCUST	2.5-3"			
19	SUGAR MAPLE	2.5-3"			
20	HONEY LOCUST	2.5-3"			
21	SUGAR MAPLE	2.5-3"			
22	HONEY LOCUST	2.5-3"			
23	SUGAR MAPLE	2.5-3"			
24	HONEY LOCUST	2.5-3"			
25	SUGAR MAPLE	2.5-3"			
26	HONEY LOCUST	2.5-3"			
27	SUGAR MAPLE	2.5-3"			
28	HONEY LOCUST	2.5-3"			

NEW DECIDUOUS TREE 28

2 STRANDES NO. 12 GALV. IRON WIRE  
WIRE THROUGH RUBBER HOSE TO PROTECT THE TREE  
DRIVE STAKES AT ANGLE  
CEDAR STAKE MINIMUM DIAMETER AT SMALL END 2 1/2" MINIMUM HEIGHT 9' STAKES TO EXTEND AT LEAST 6" ABOVE LOWEST BRANCHES AND 12" BELOW THE BOTTOM OF PLANT PIT  
SAUCER FILL WITH AT LEAST 3" OF MULCH AS SPECIFIED OR AS SHOWN ON THE DRAWINGS  
FINISHED GRADE  
IMPROVED TOPSOIL SHALL BE MIXED IN FOLLOWING PROPORTIONS:  
4 C. YDS. OF TOPSOIL  
1 1/2 C. FT. OF PEAT MOSS  
50 LBS. OF BONE MEAL  
5 LBS. OFF 10-8-4

PLANTING & STAKING DETAIL  
DECIDUOUS TREE  
NOT TO SCALE

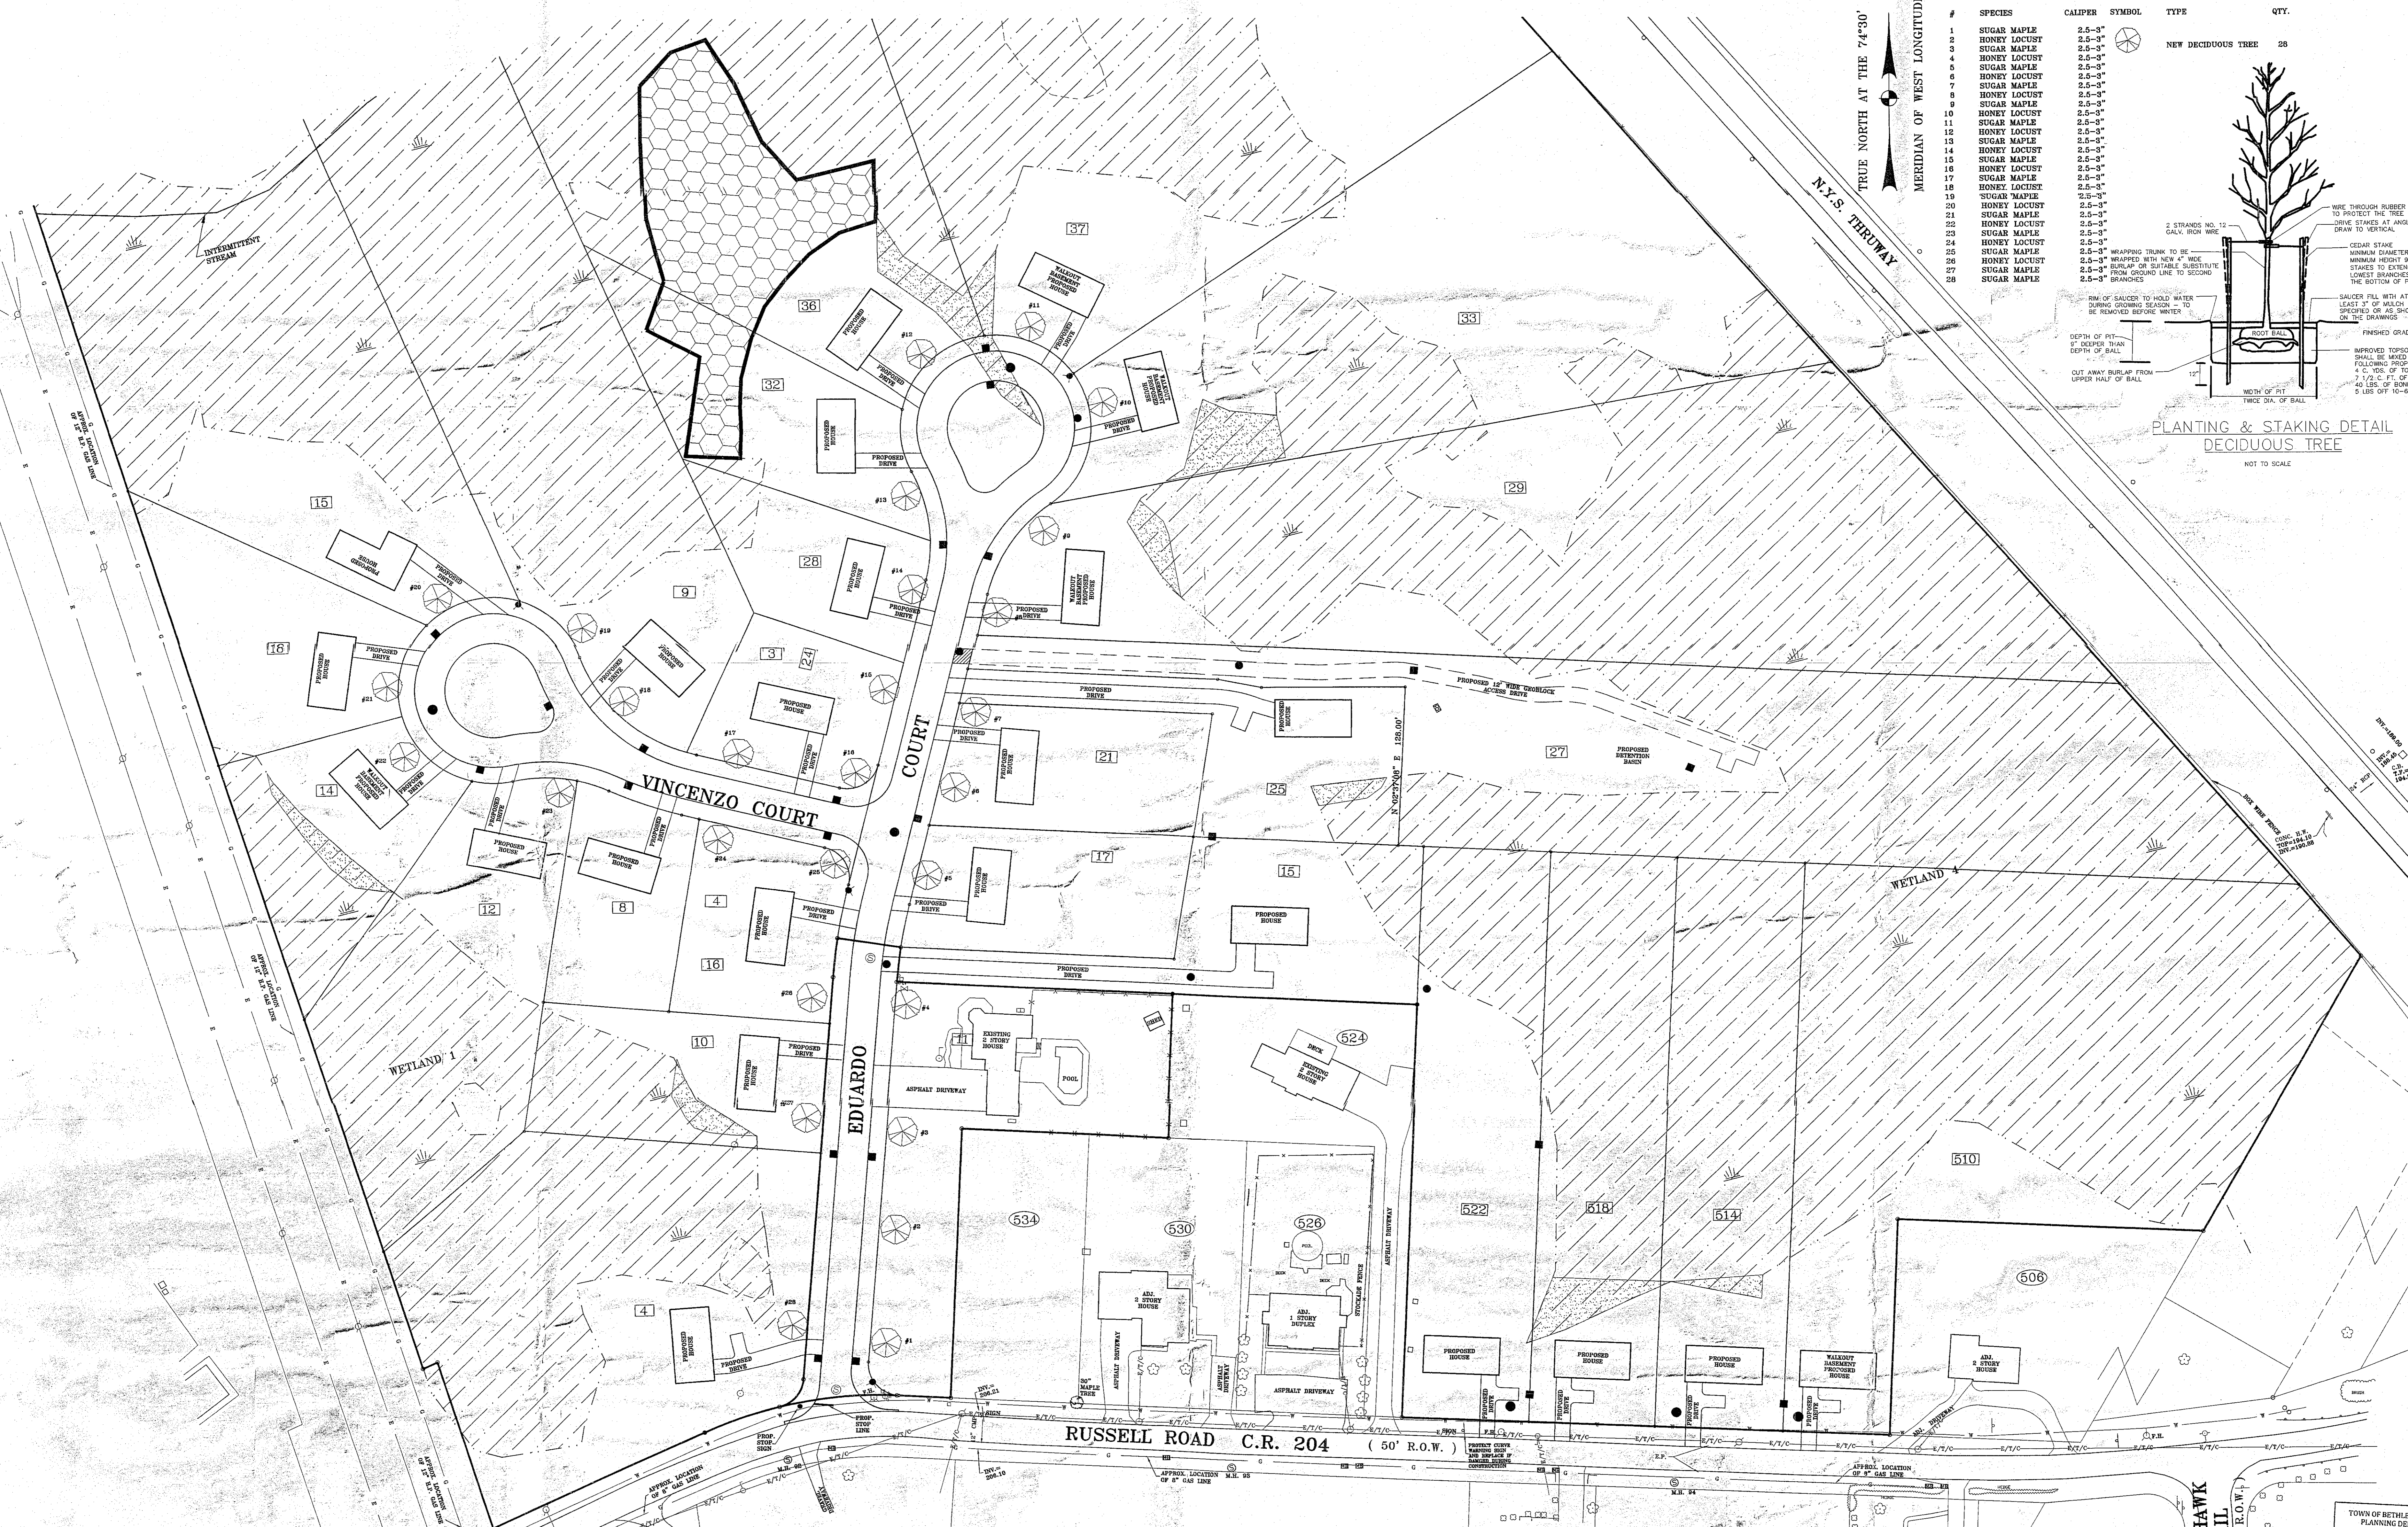

PLANNING BOARD  
TOWN OF BETHELEHEM  
ALBANY COUNTY, NEW YORK  
FINAL PLAT APPROVAL

WHEN SIGNED BY THE DUTY AUTHORIZED OFFICER OF THE PLANNING BOARD, THIS ENDORSEMENT CONSTITUTES FINAL APPROVAL OF THIS PLAT.

SIGNED: *[Signature]*  
TITLE: *[Title]*  
DATE: 1-12-09

SEE ALSO CERTIFICATE OF APPROVAL OF FINAL PLAT NO. *[Number]*

RECEIVED  
NOV 12 2008  
PLANNING BOARD  
TOWN OF BETHELEHEM

TOWN OF BETHELEHEM, NEW YORK  
PLANNING DEPT. ORIGINAL  
- SCANNED -  
0 1 2 INCHES


MILLWOOD ESTATES

STREET TREE PLANTING PLAN

TOWN OF BETHELEHEM ALBANY COUNTY, N.Y.  
SCALE: 1" = 50'  
OCTOBER 15, 2007

JOB NO.: 15-178-02 Millwood Planting Plan-S-5.dwg

S.Y. KIM LAND SURVEYOR, P.C.  
592 NEW LOUDON ROAD, LATHAM, N.Y. 12110  
PHONE: (518) 785-3969 FAX: (518) 785-1608

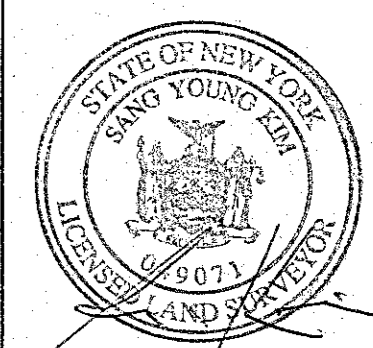

UNAUTHORIZED ADDITION OR ALTERATION TO THIS MAP IS A VIOLATION OF ARTICLE 145, SECTION 7209, SUB-PARAGRAPH 2 OF NEW YORK STATE EDUCATION LAW.