
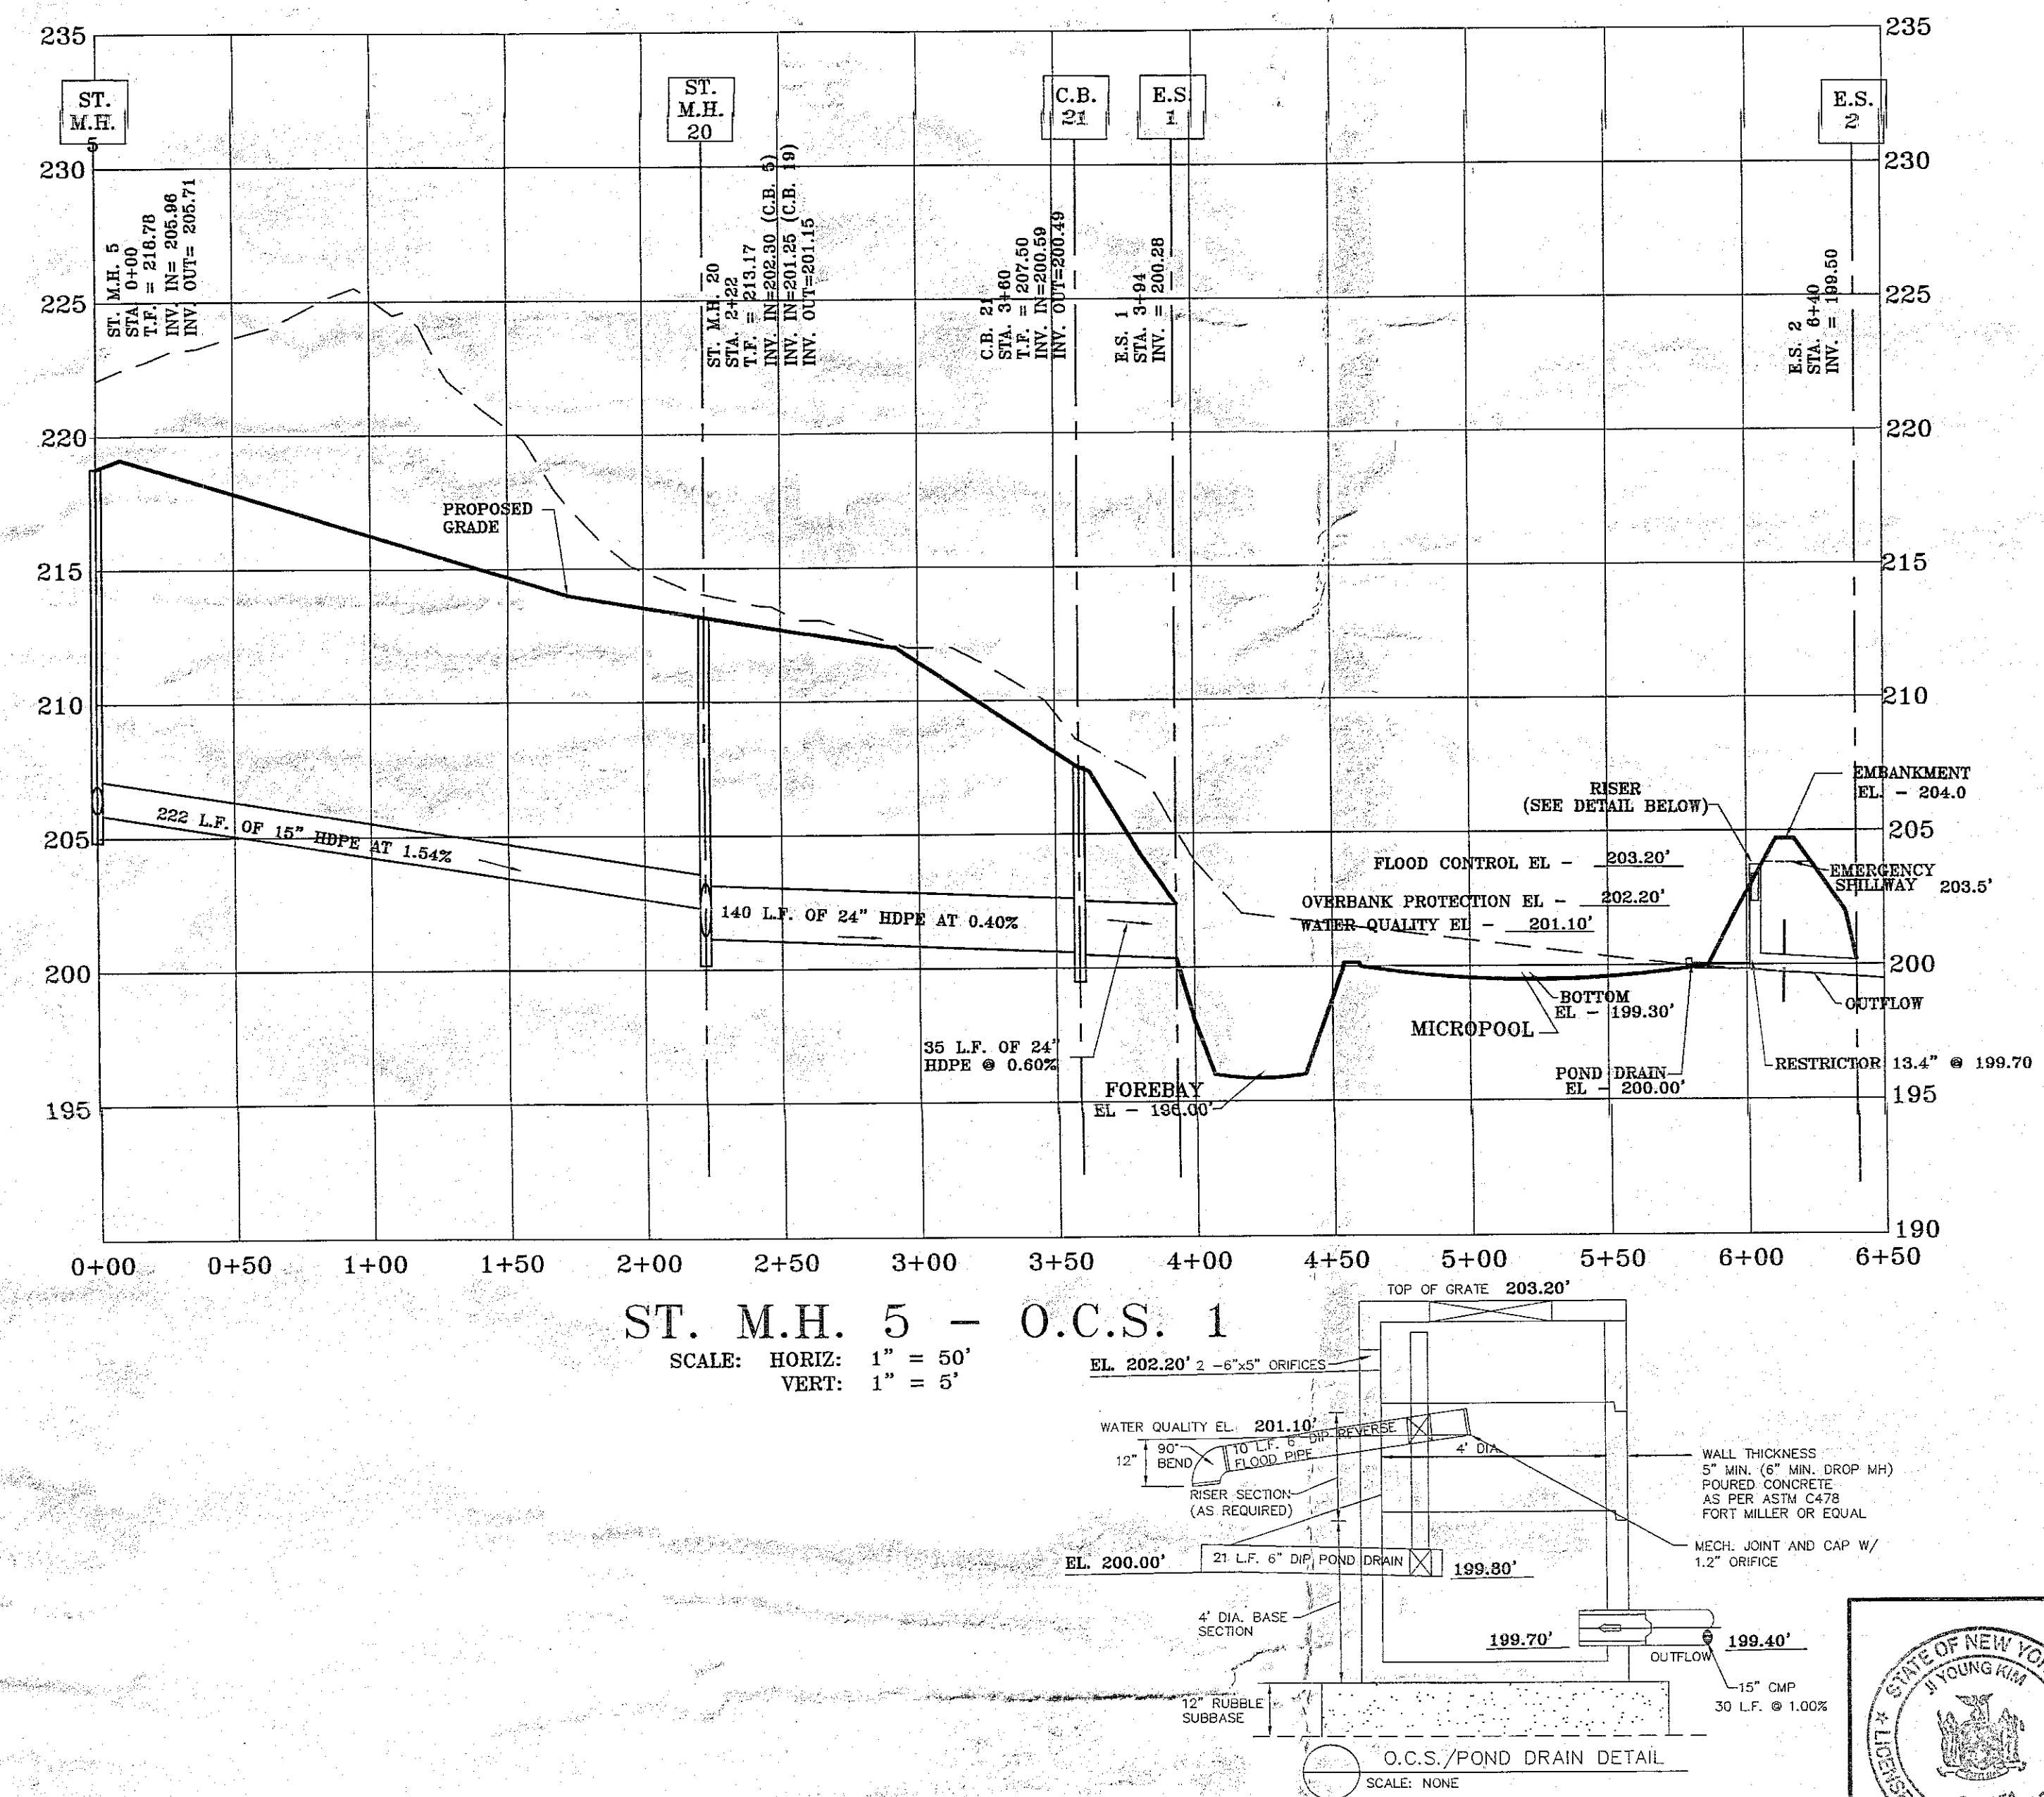
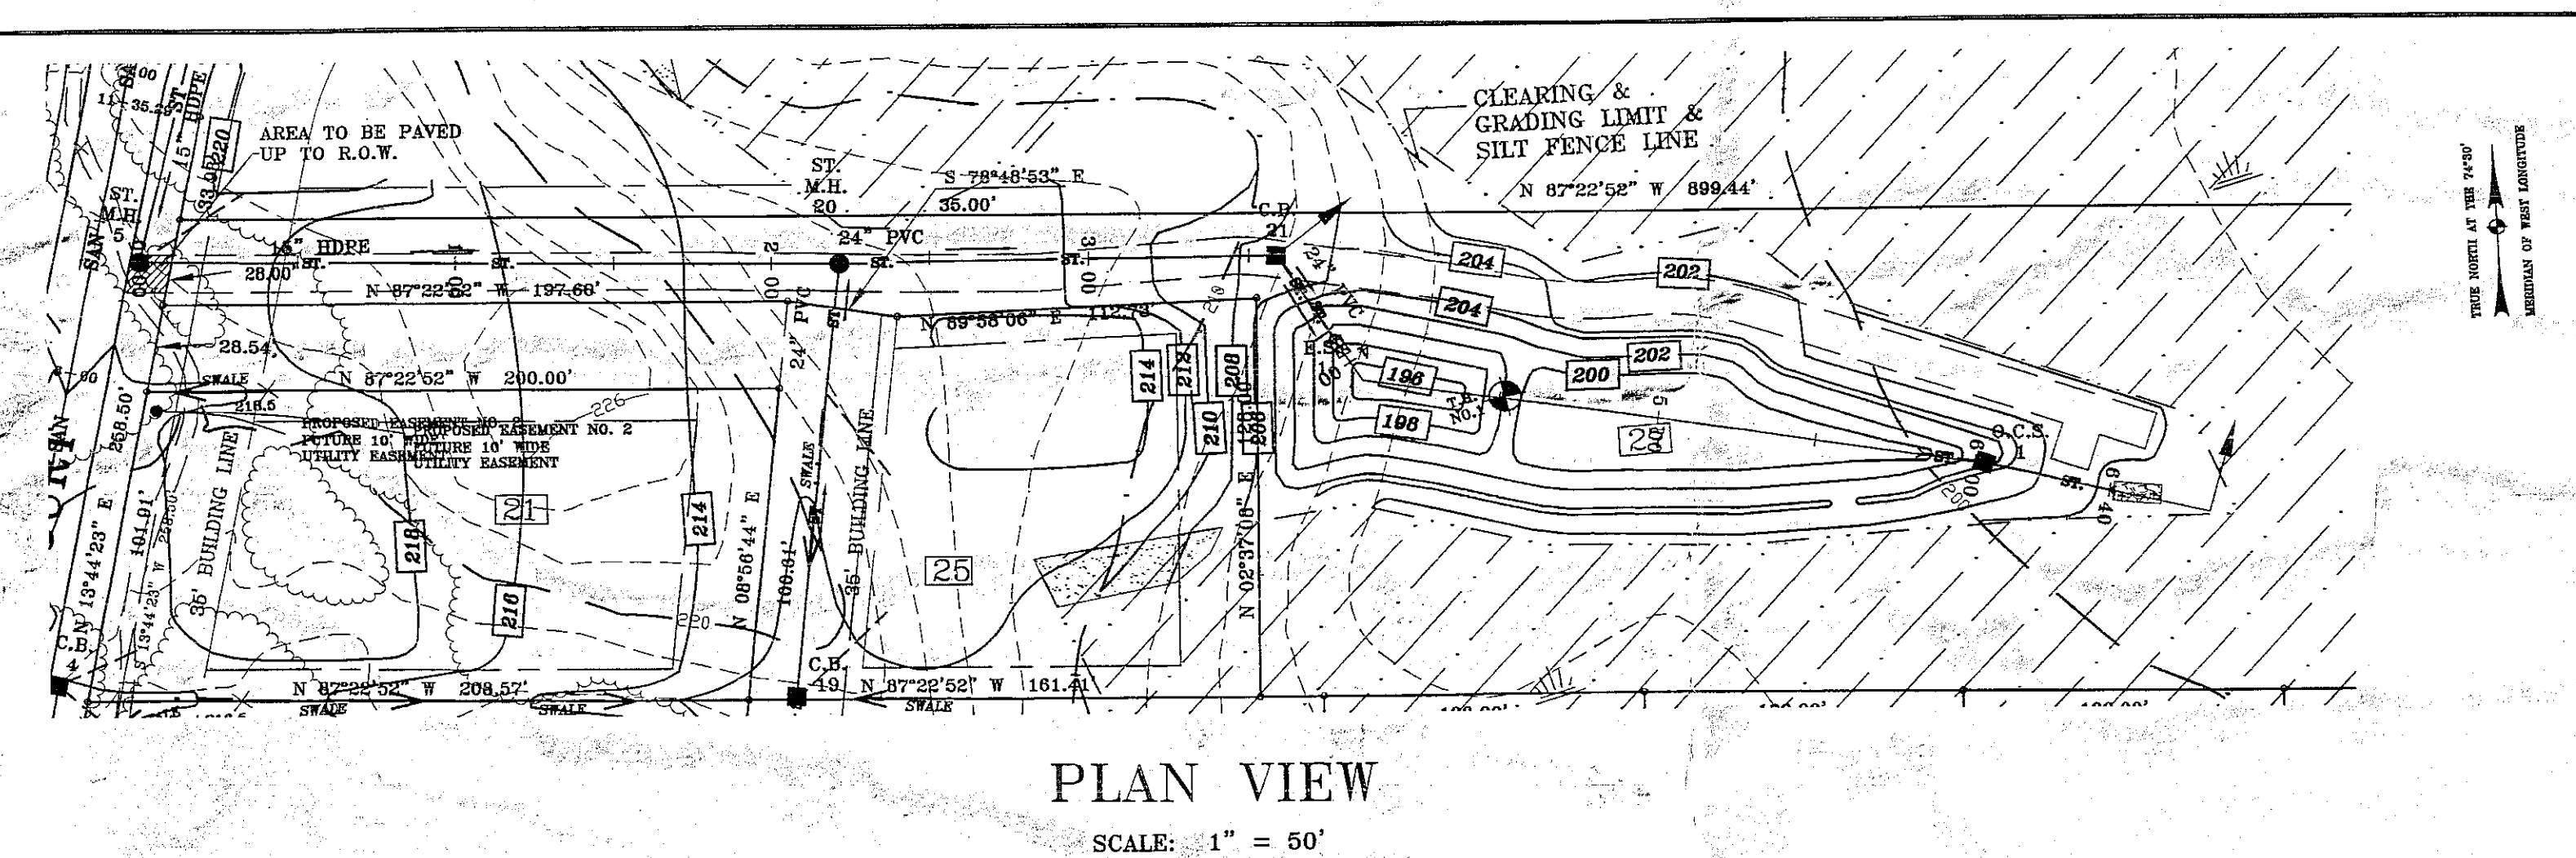


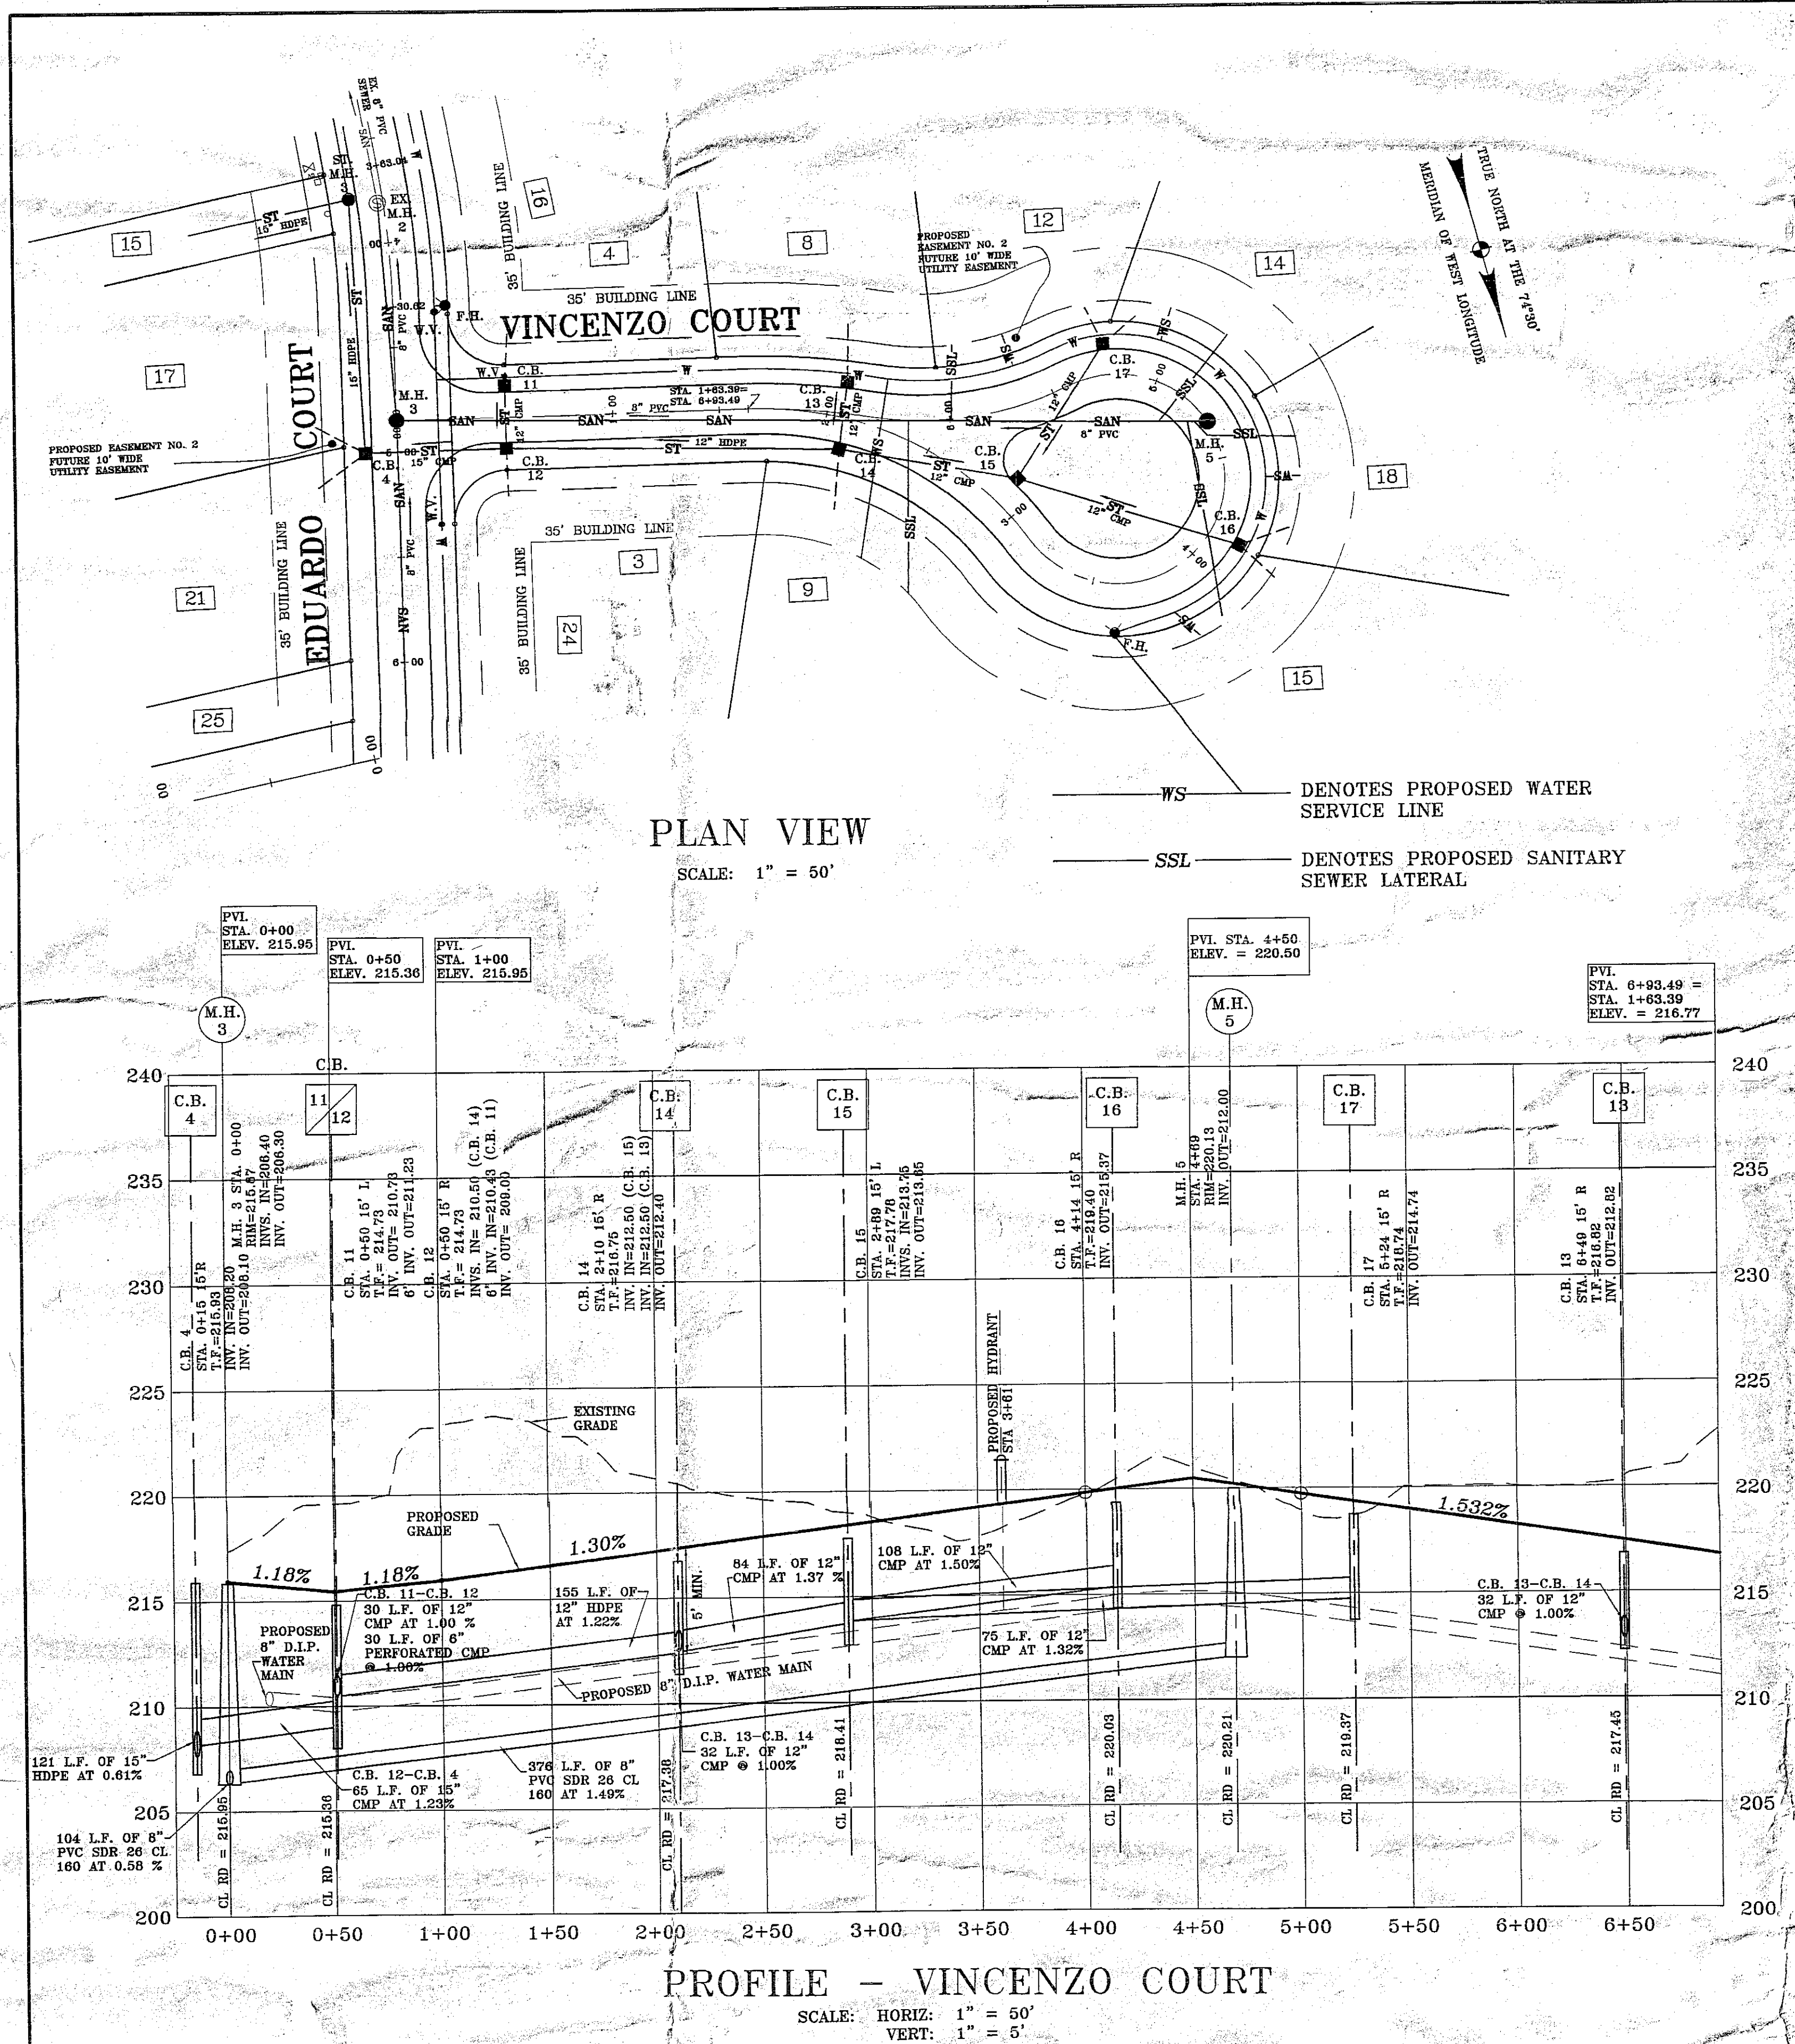

SYK

S.Y. KIM LAND SURVEYOR, P.C.
592 NEW LOUDON ROAD, LATHAM, N.Y. 12110
PHONE: (518) 785-3969 FAX: (518) 785-1608

DATE	RECORD OF WORK	Drawn	Check	Appr.	RECORD OF WORK	Drawn	Check	Appr.
2/12/08	REVISED AS PER TOWN COMMENTS							
2/28/08	REVISED AS PER TOWN COMMENTS							
3/12/08	REVISED AS PER TOWN COMMENTS							
7/25/08	REVISED AS PER TOWN COMMENTS							

DRAWN BY	TOWN OF BETHLEHEM
CHECKED BY	COUNTY OF ALBANY
JOB NO.: 15-176-02	DATE: FEBRUARY 14, 2008
VINCENZO-PROFILE REV.DWG	SCALE: AS SHOWN

MILLWOOD ESTATES

PLAN / PROFILE

SHEET S-7

ALBANY COUNTY DEPARTMENT OF HEALTH
DIVISION OF ENVIRONMENTAL HEALTH SERVICE

By direction of the Commissioner of Health, these plans are hereby approved. See next sheet for date and signature.

RECEIVED
NOV 12 2008

PLANNING BOARD
TOWN OF BETHLEHEM
ALBANY COUNTY, NEW YORK

FINAL PLAT APPROVAL

WHEN SIGNED BY THE DUTY AUTHORIZED OFFICER OF THE PLANNING BOARD, THIS ENDORSEMENT CONSTITUTES FINAL APPROVAL OF THIS PLAT.
SIGNED: *[Signature]*
TITLE: *[Title]*
DATE: *[Date]*
SEE ALSO CERTIFICATE OF APPROVAL OF FINAL PLAT NO. *[Number]*

TOWN OF BETHLEHEM, NEW YORK
PLANNING DEPT. ORIGINAL
- SCANNED -
0 1 INCHES 2