


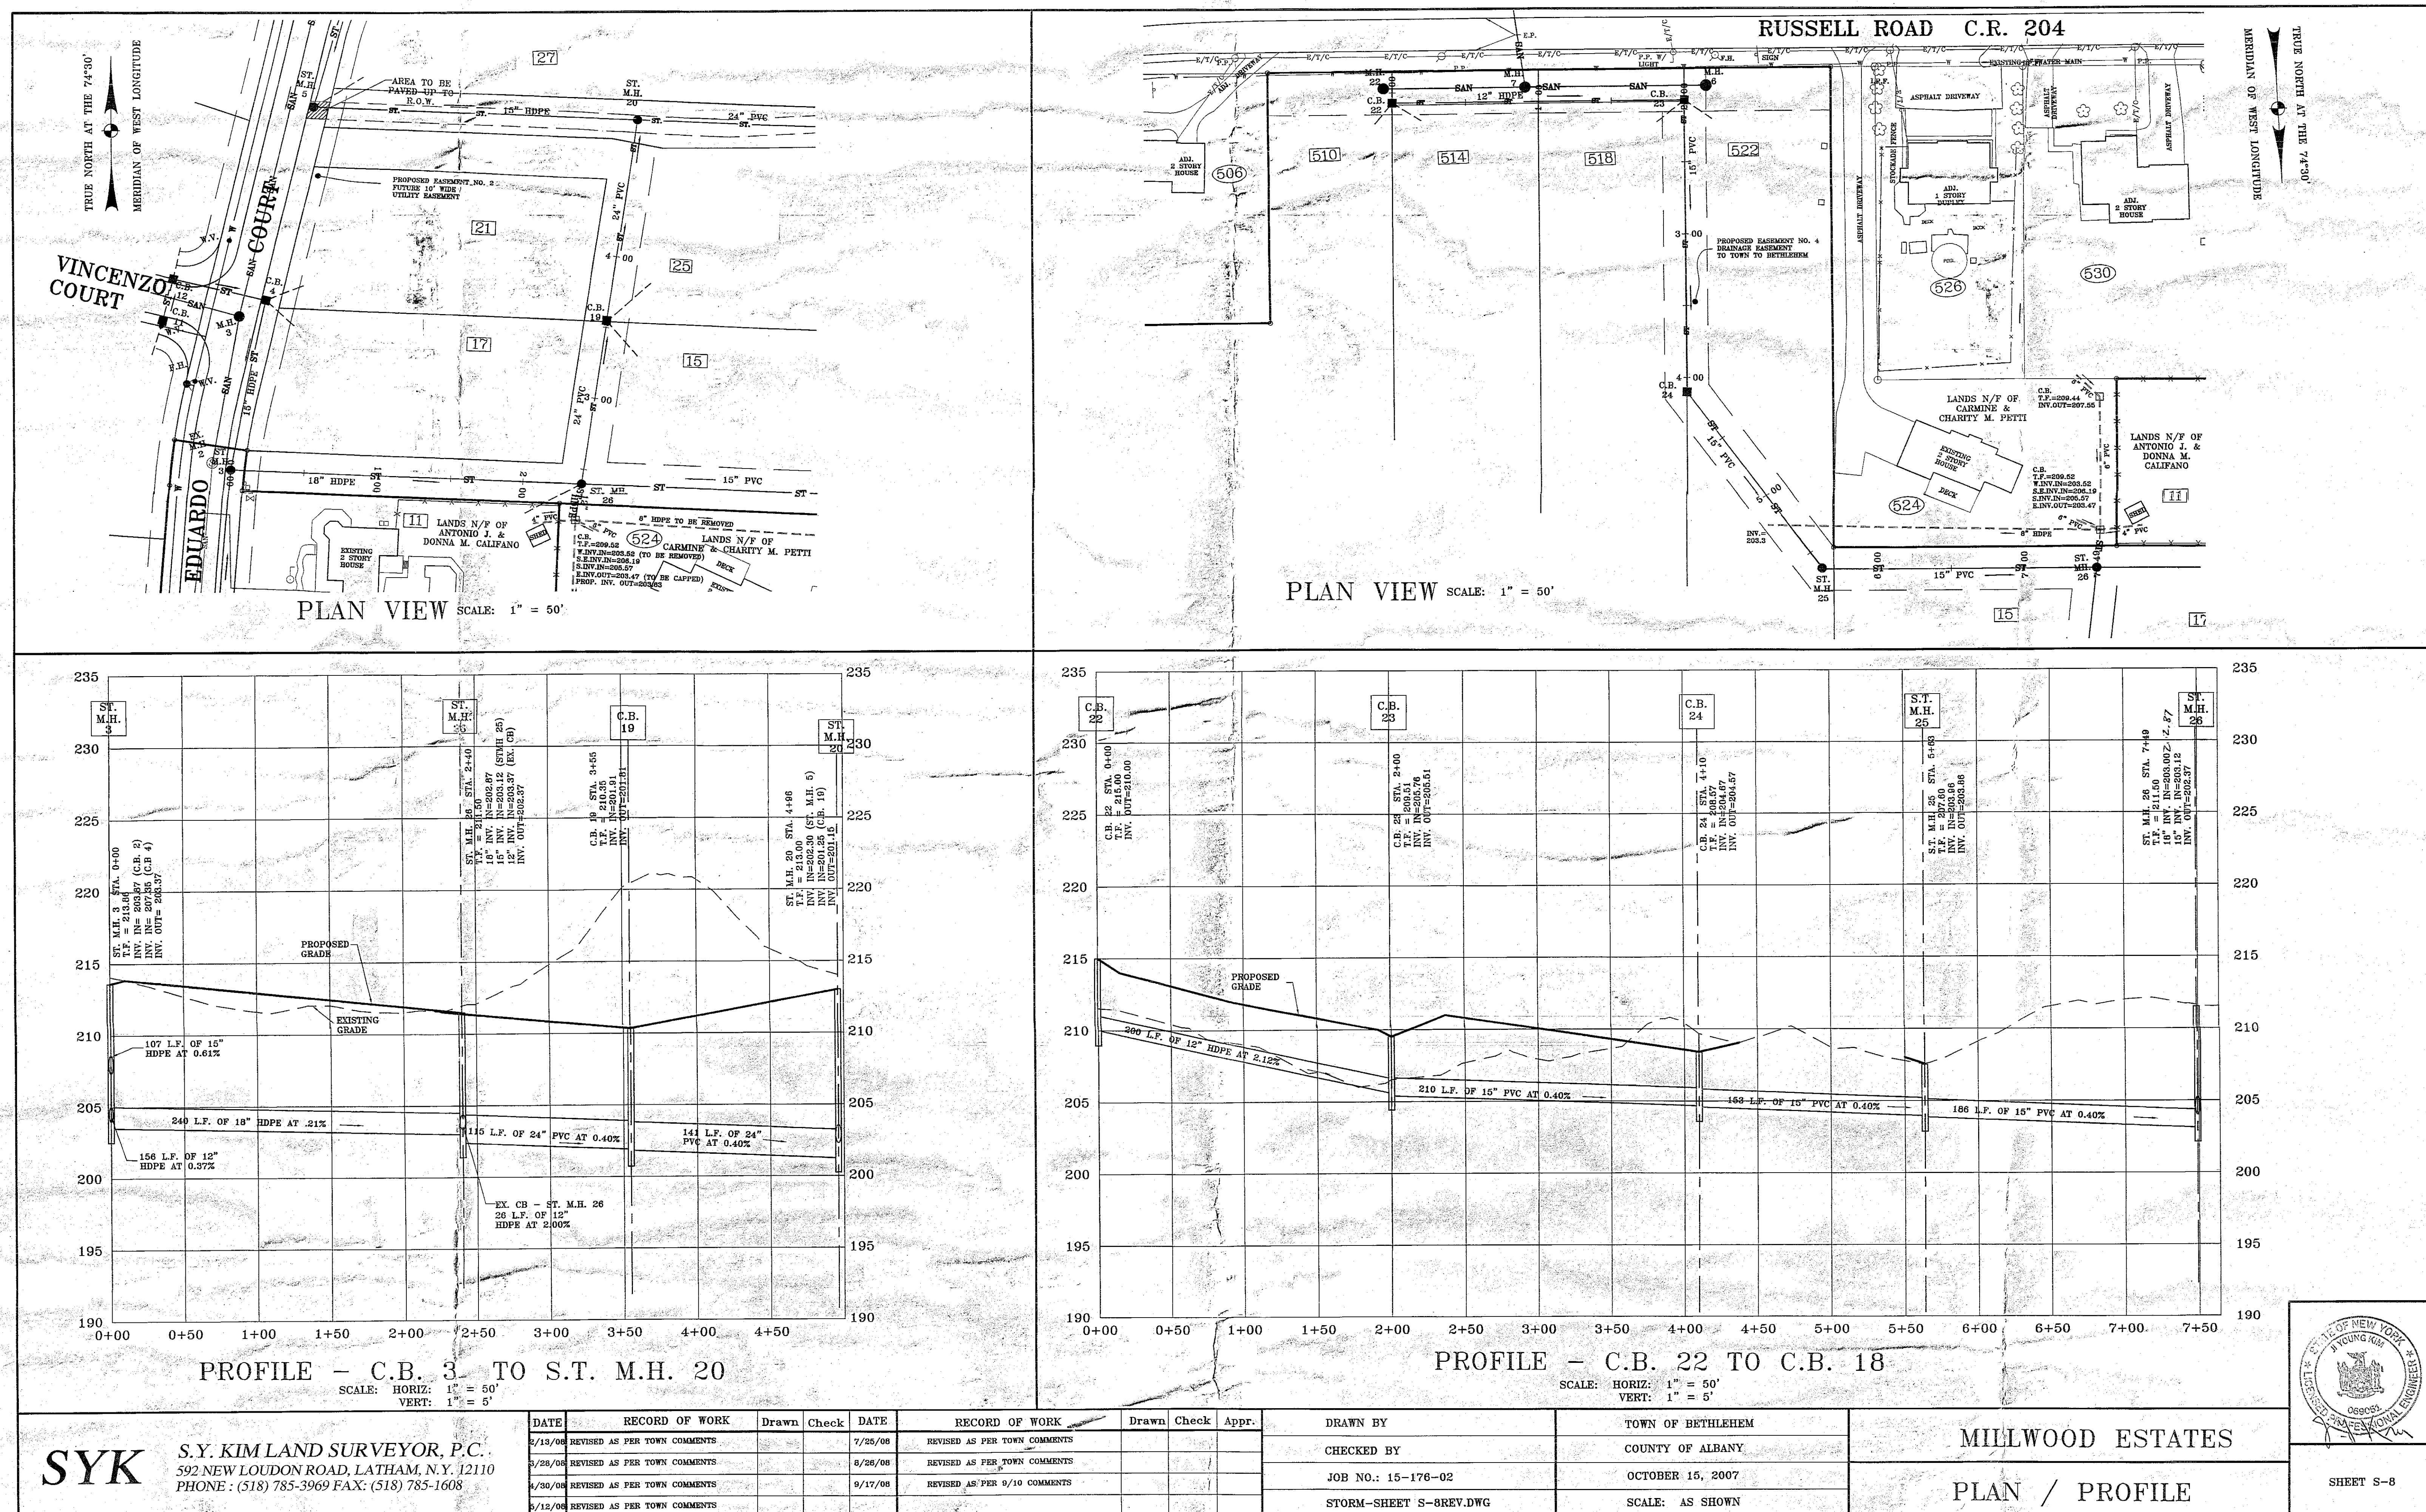

ALBANY COUNTY DEPARTMENT OF HEALTH
DIVISION OF ENVIRONMENTAL HEALTH SERVICE
By direction of the Commissioner of Health, these
plans are hereby approved. See first sheet for
date and signature.

RECEIVED
NOV 12 2008
PLANNING BOARD
TOWN OF BETHLEHEM

PLANNING BOARD
TOWN OF BETHLEHEM
ALBANY COUNTY, NEW YORK
FINAL PLAT APPROVAL
WHEN SIGNED BY THE DUTY AUTHORIZED OFFICER OF
THE PLANNING BOARD, THIS ENDORSEMENT CONSTITUTES
FINAL APPROVAL OF THIS PLAT.
SIGNED: *[Signature]*
DATE: 11-12-07
SEE ALSO CERTIFICATE OF APPROVAL
OF FINAL PLAT NO. 234-07

TOWN OF BETHLEHEM, NEW YORK
PLANNING DEPT. ORIGINAL
- SCANNED -
0 1 INCHES 2