
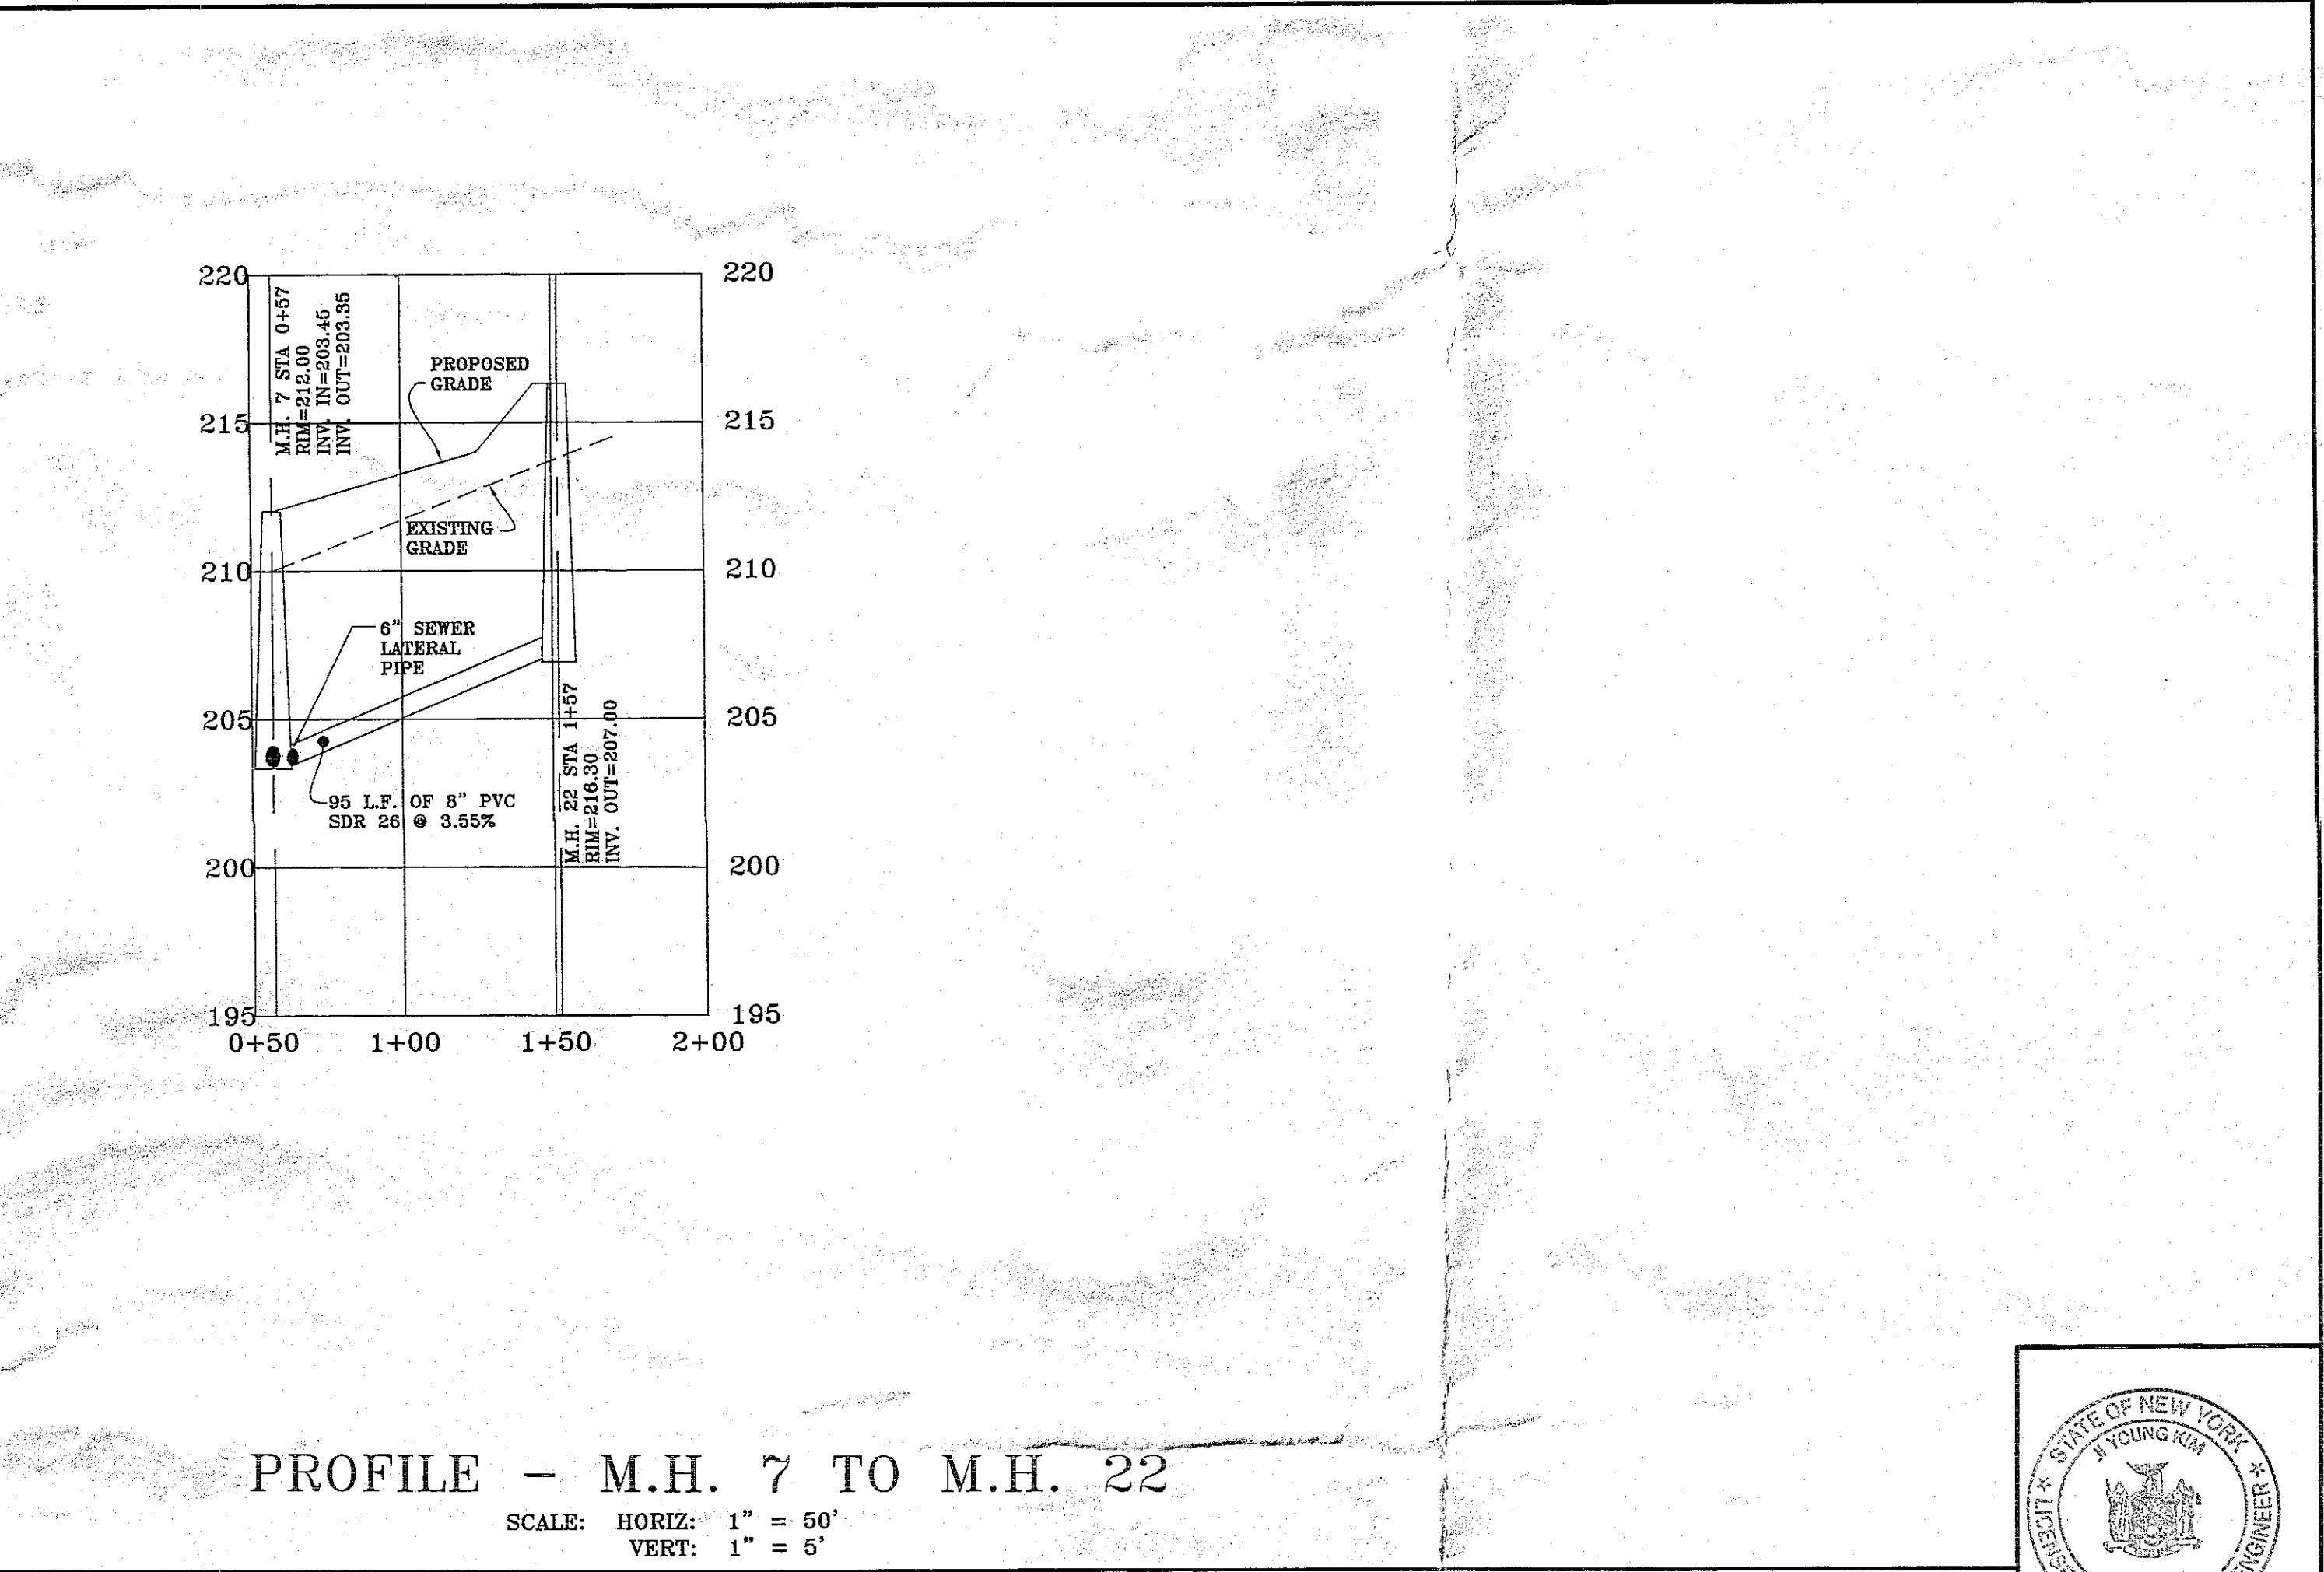
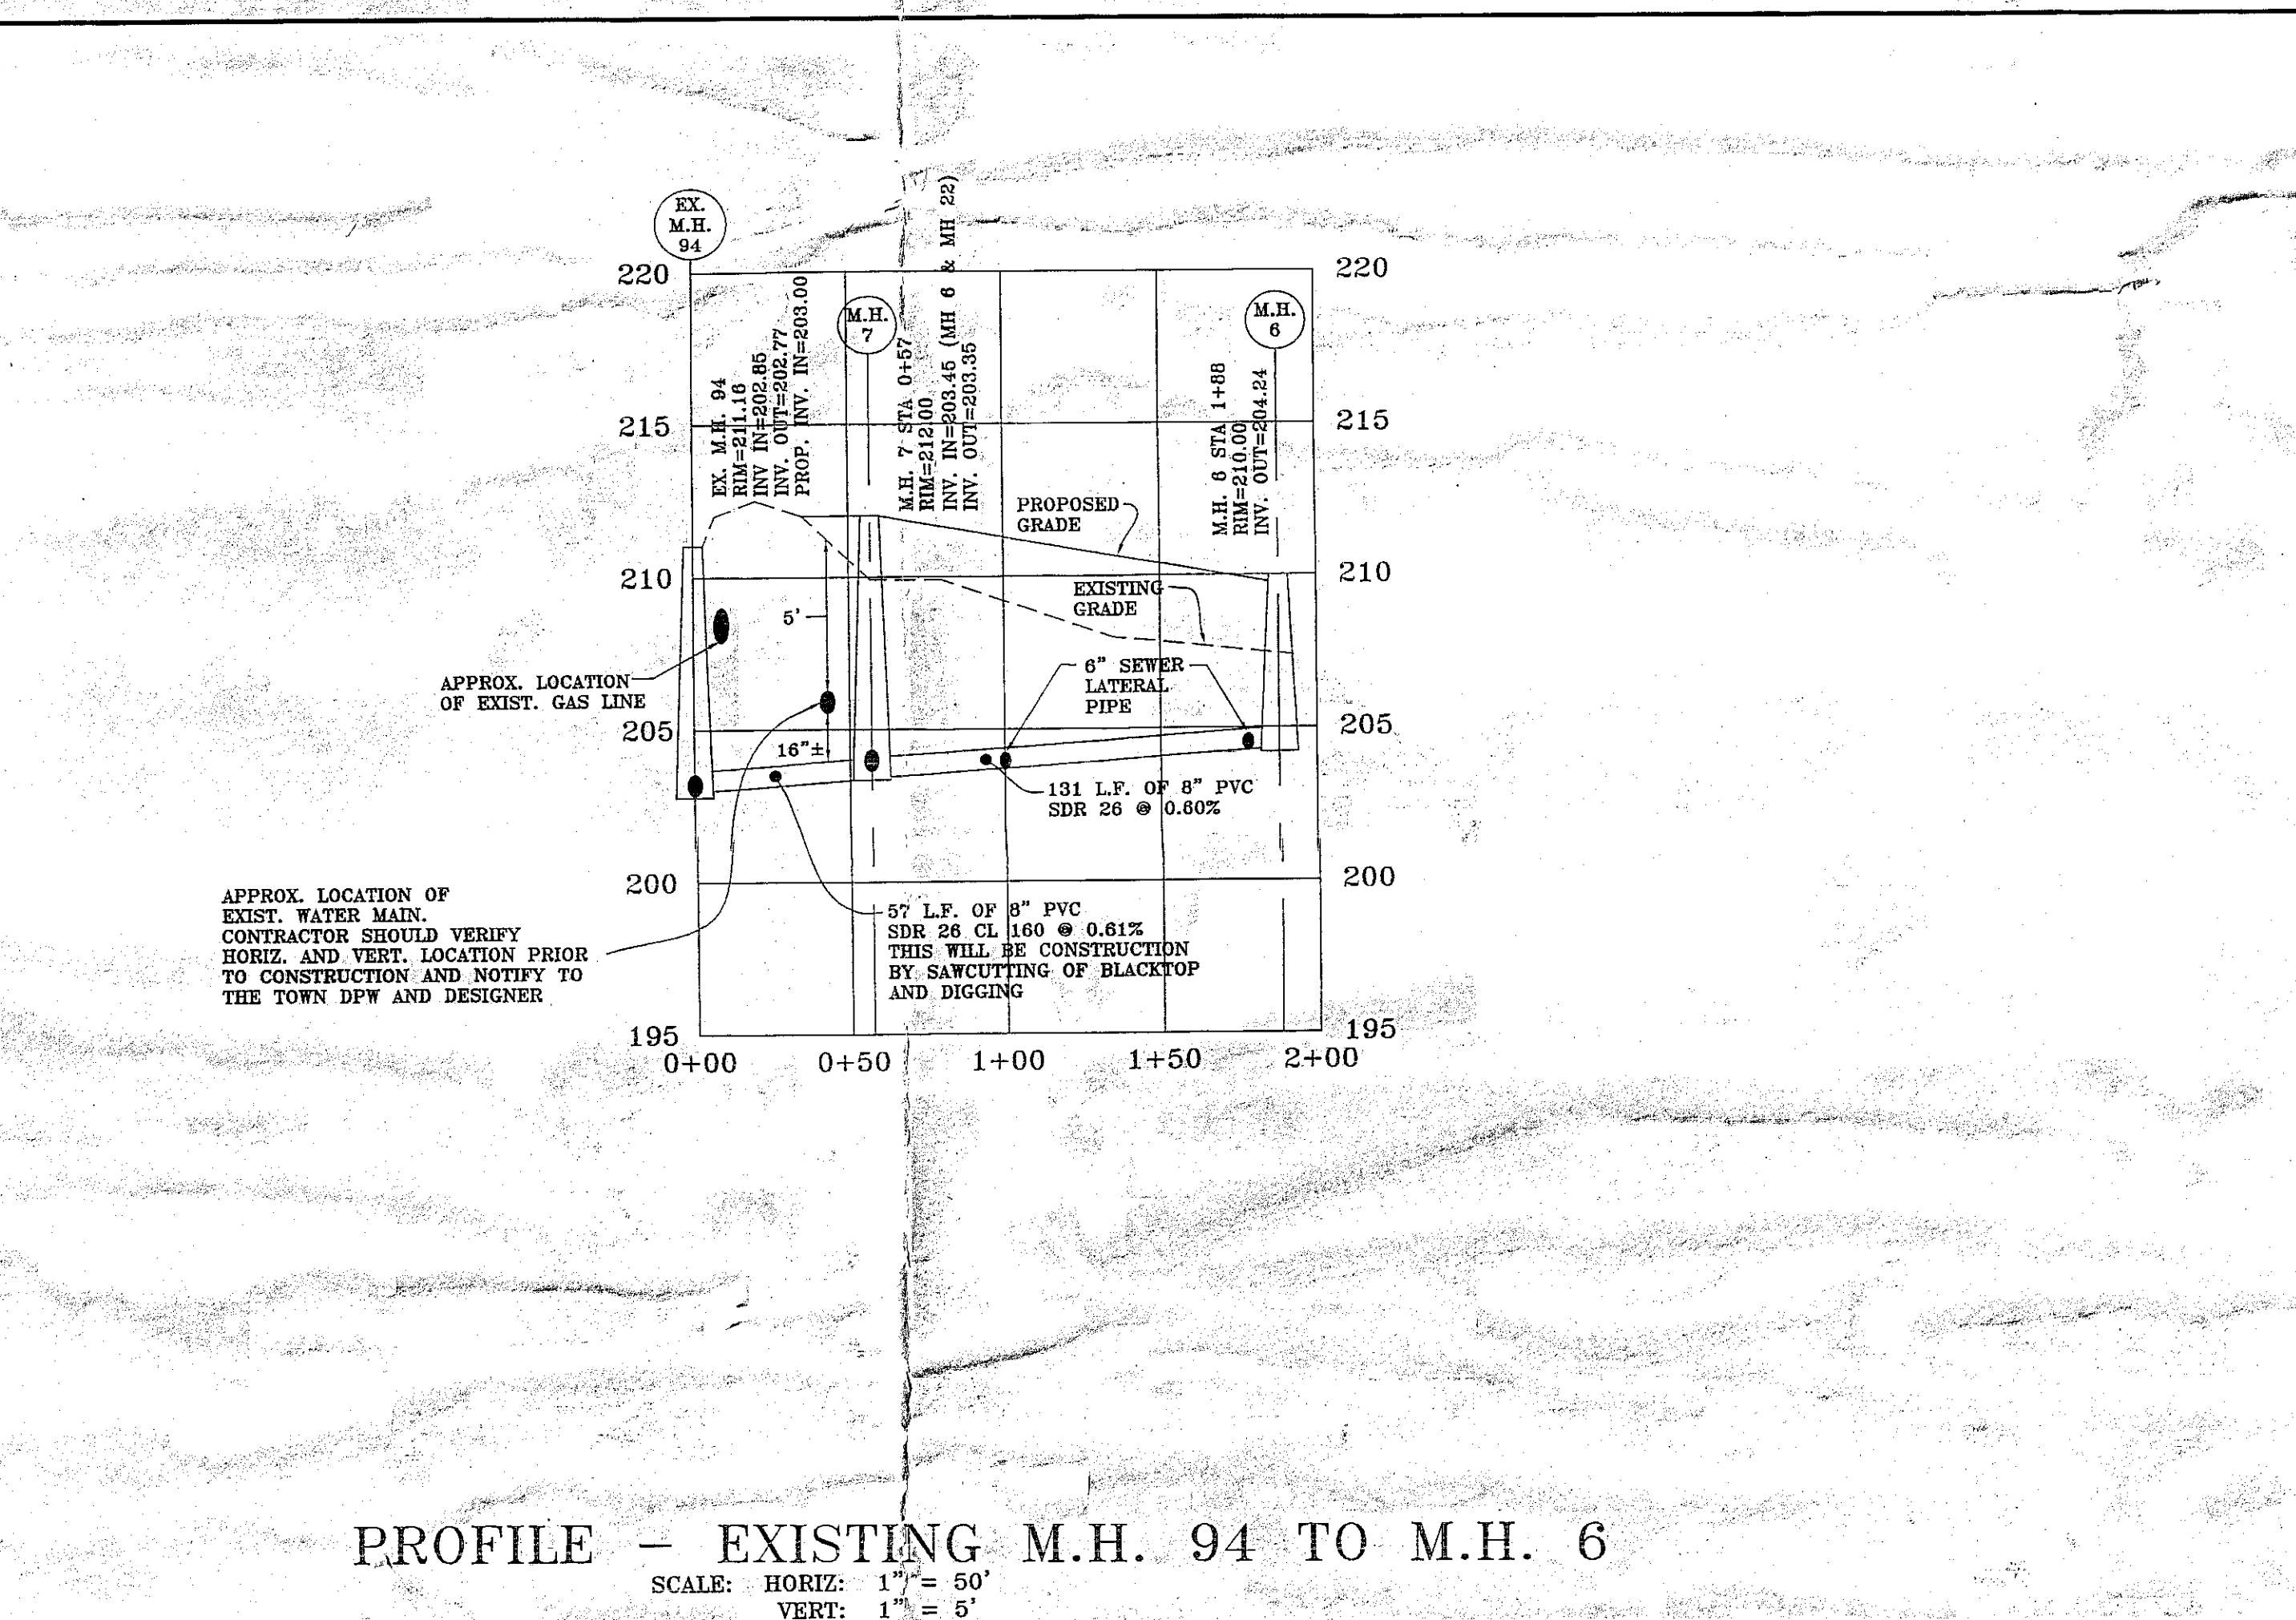
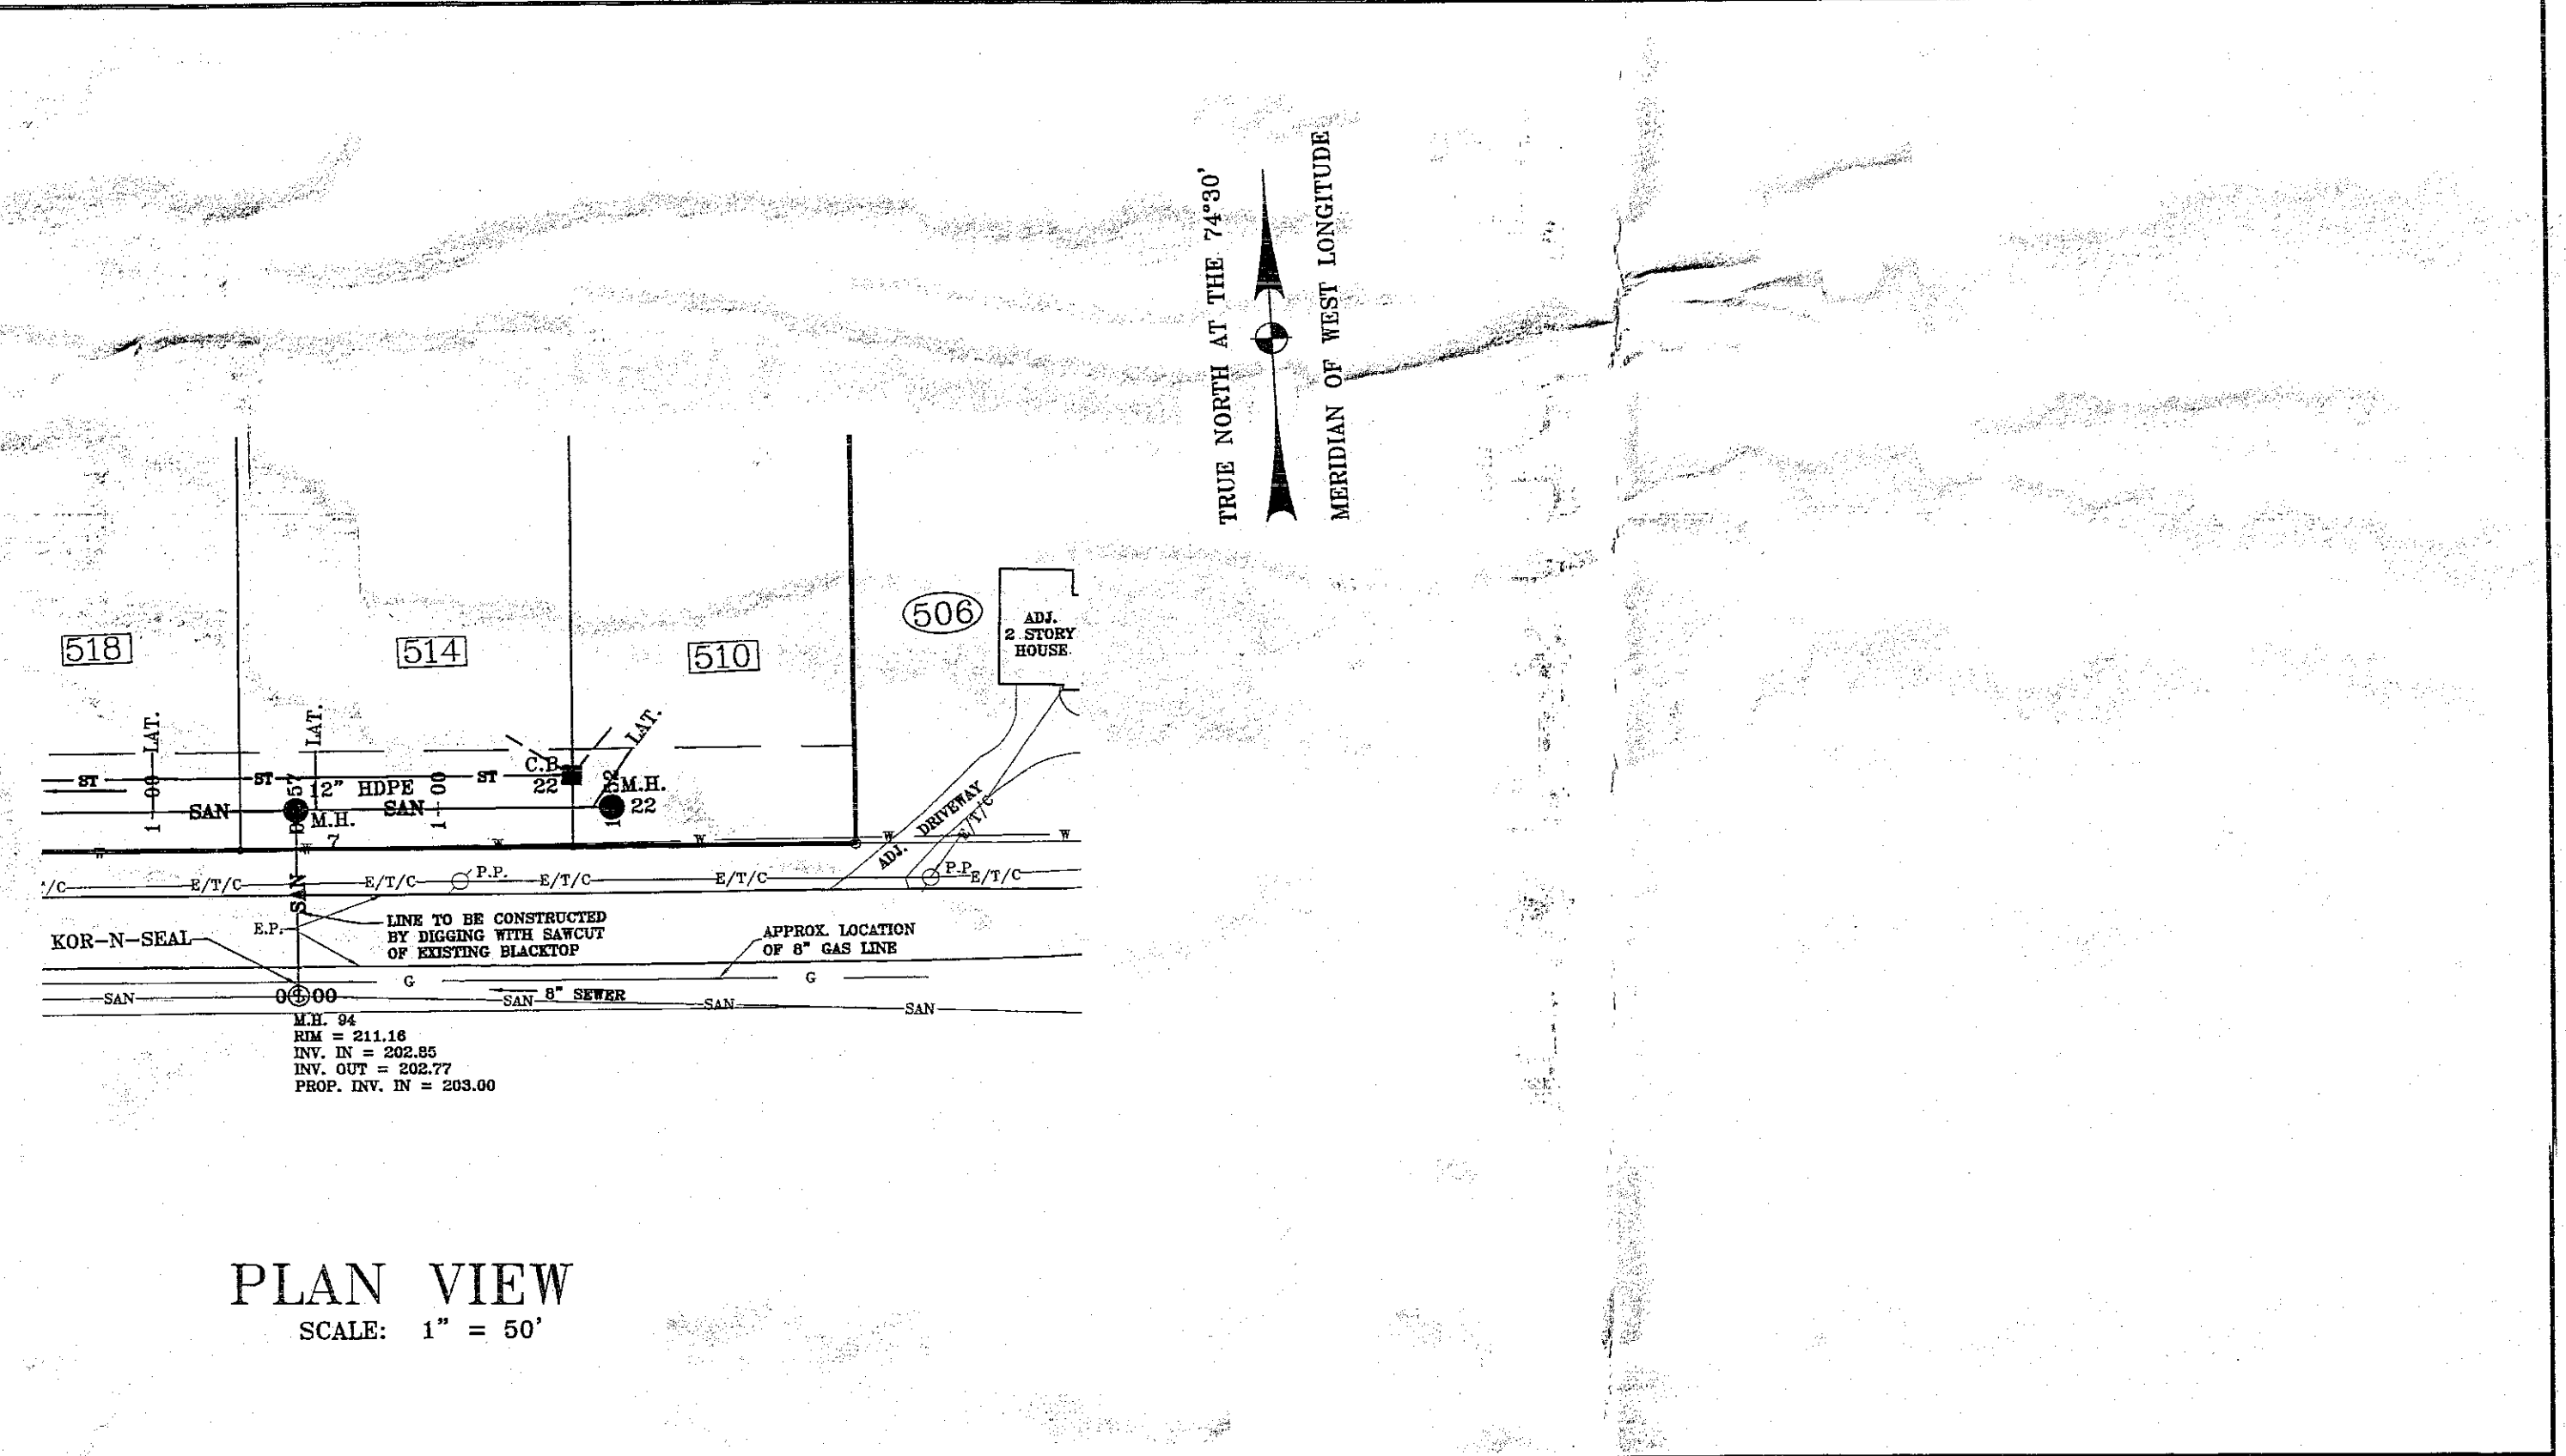


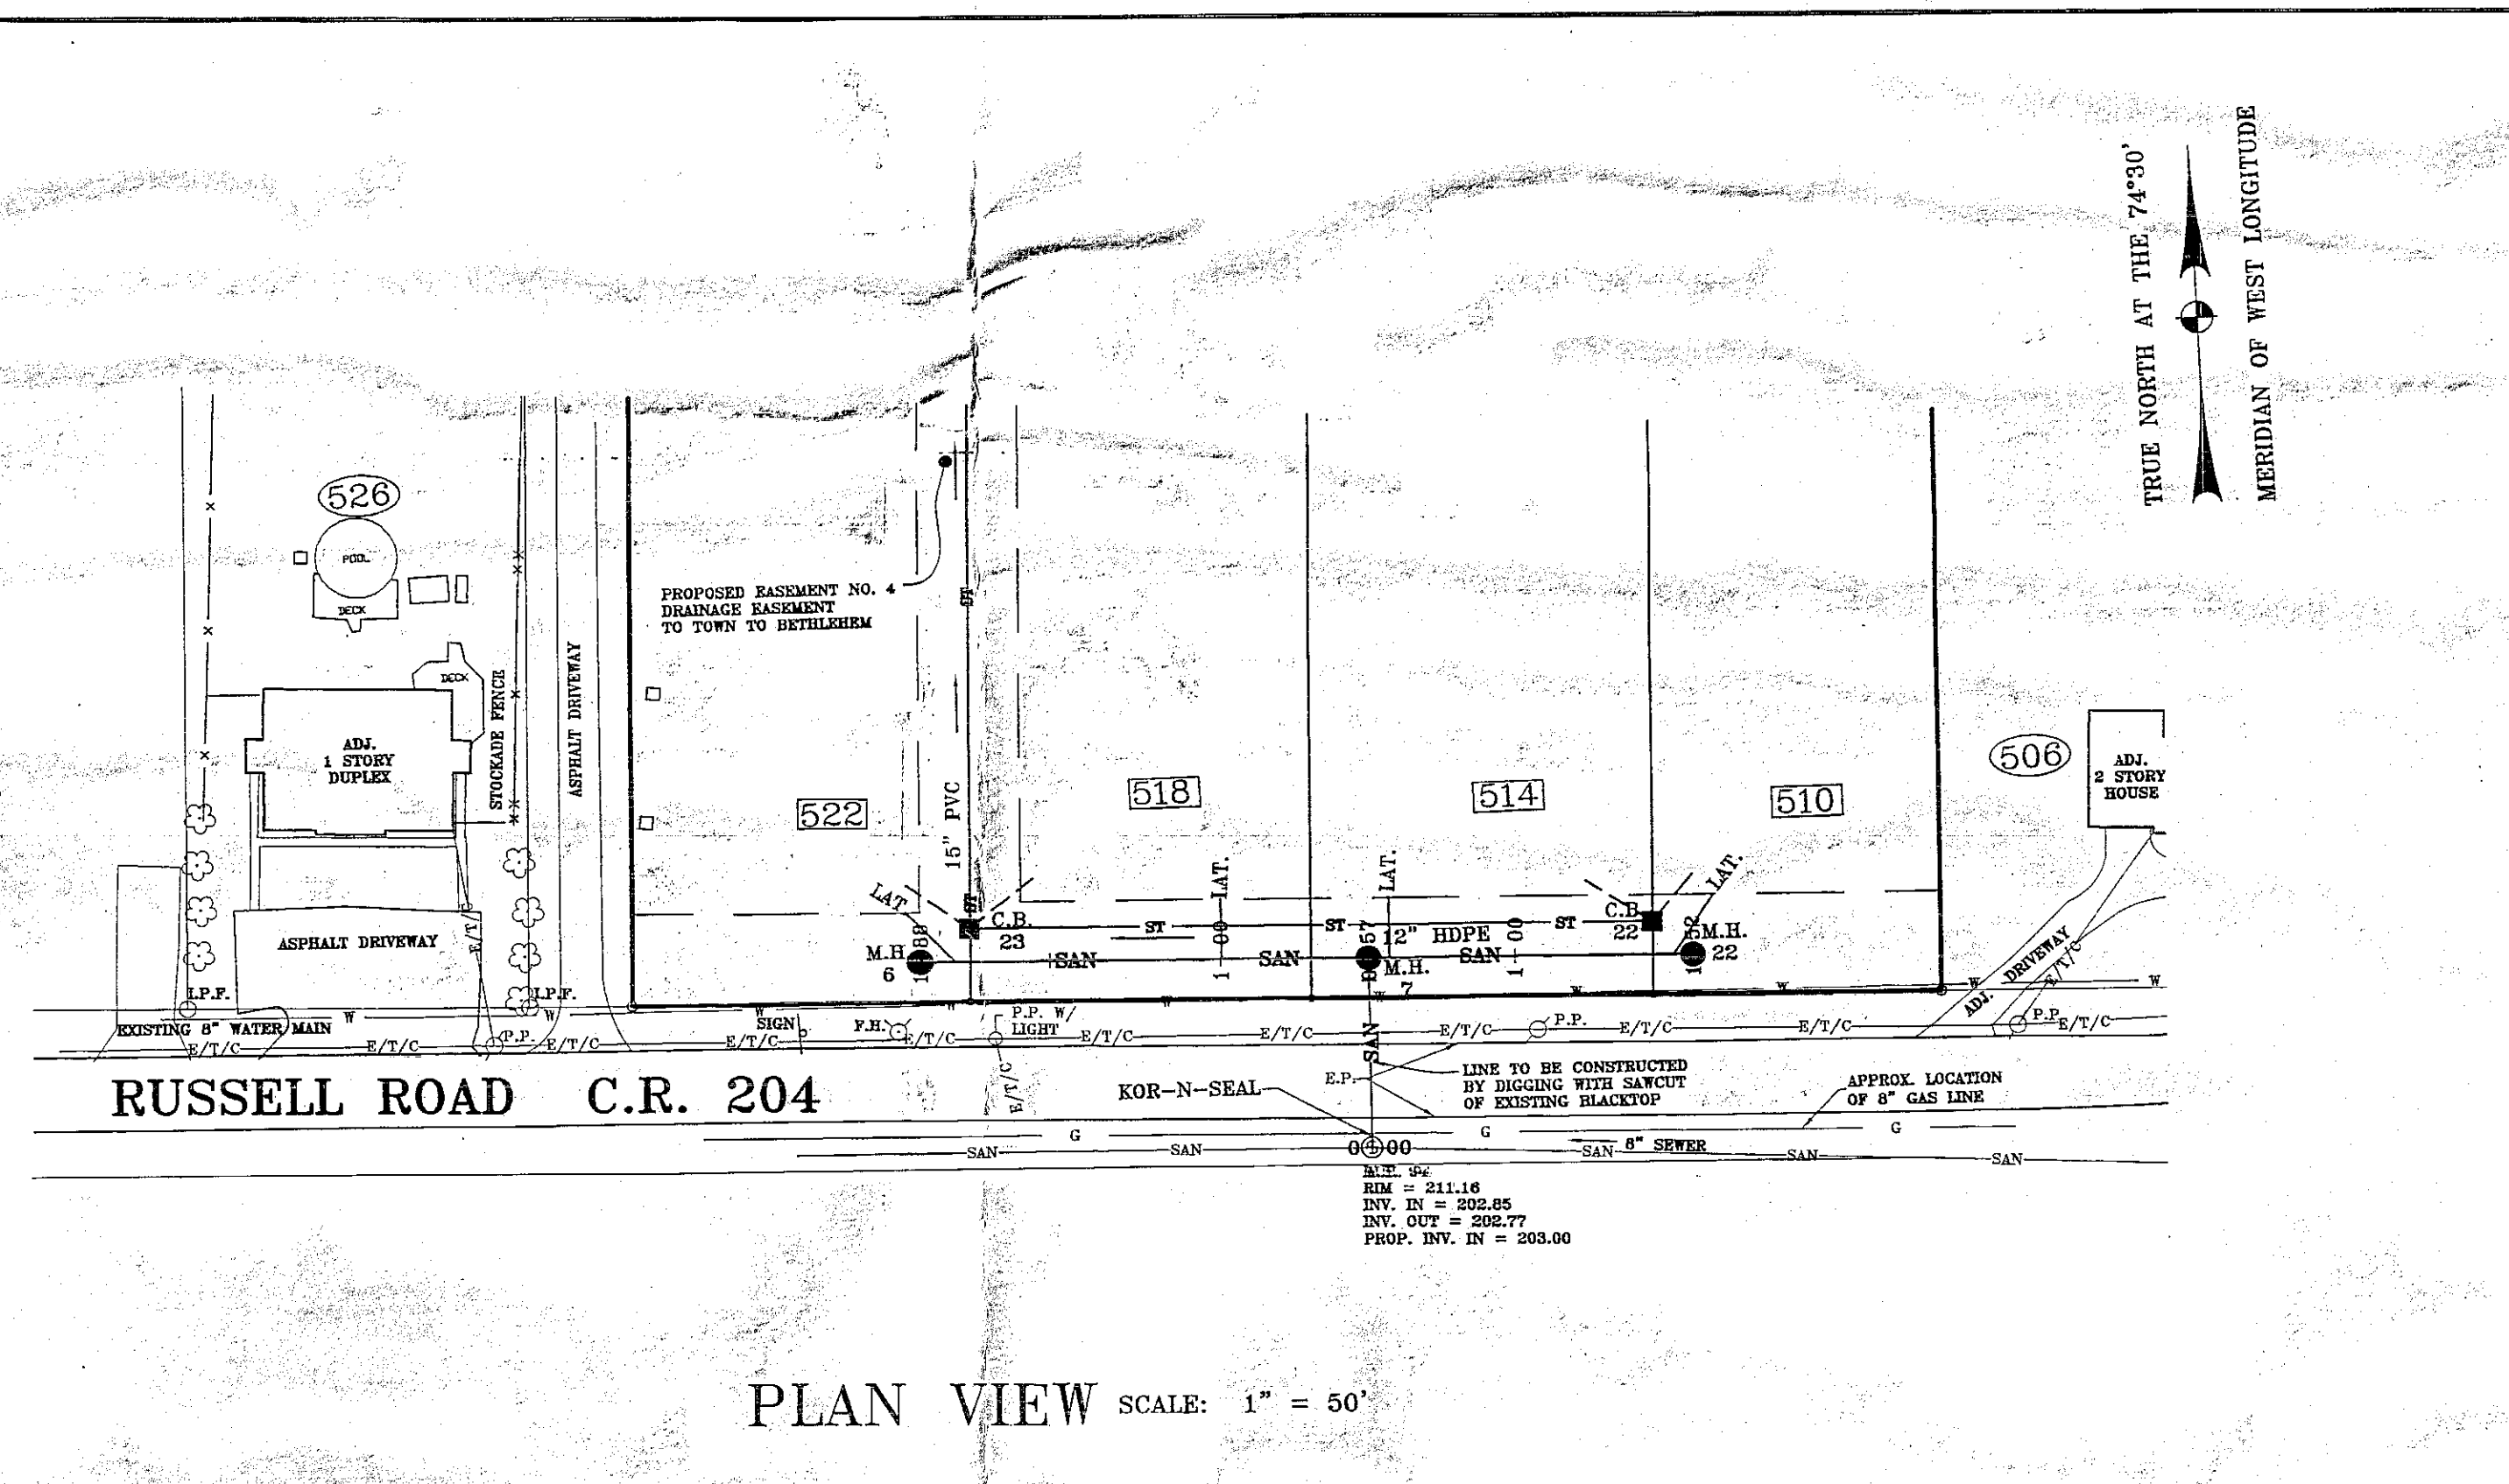

SYK S. Y. KIM LAND SURVEYOR, P.C. 592 NEW LOUDON ROAD, LATHAM, N.Y. 12110 PHONE : (518) 785-3969 FAX: (518) 785-1608	DATE	RECORD OF WORK		Drawn	Check	DATE	RECORD OF WORK		Drawn	Check	Appr.	DRAWN BY	TOWN OF BETHLEHEM	MILLWOOD ESTATES	SHEET S-9
	2/13/08	REVISED AS PER TOWN COMMENTS				8/28/08	REVISED AS PER CHA 6/10 COMMENTS					CHECKED BY	COUNTY OF ALBANY		
	2/28/08	REVISED AS PER TOWN COMMENTS				10/24/08	REVISED AS PER CHA 10/23 COMMENTS					JOB NO.: 15-176-02	AUGUST 28, 2007		
	2/12/08	REVISED AS PER TOWN COMMENTS										SAN-SHEET S-9REV.DWG	SCALE: AS SHOWN	PLAN / PROFILE	
	2/17/08	REVISED AS PER TOWN COMMENTS													

ALBANY COUNTY DEPARTMENT OF HEALTH
DIVISION OF ENVIRONMENTAL HEALTH SERVICES
By direction of the Commissioner of Health, these
plans are hereby approved. Use first sheet for
date and signature. 3-7

RECEIVED
NOV 12 2008
PLANNING BOARD
TOWN OF BETHLEHEM

PLANNING BOARD
TOWN OF BETHLEHEM
ALBANY COUNTY, NEW YORK
FINAL PLAT APPROVAL
I, the undersigned, being the duly authorized officer of
the Planning Board, do hereby certify that the
final approval of this plat
SIGNED: *[Signature]*
DATE: 11-12-08
SEE ALSO CERTIFICATE OF APPROVAL
OF FINAL PLAT NO. 234-67

TOWN OF BETHLEHEM, NEW YORK
PLANNING DEPT. ORIGINAL
- SCANNED -
0 1 INCHES 2