
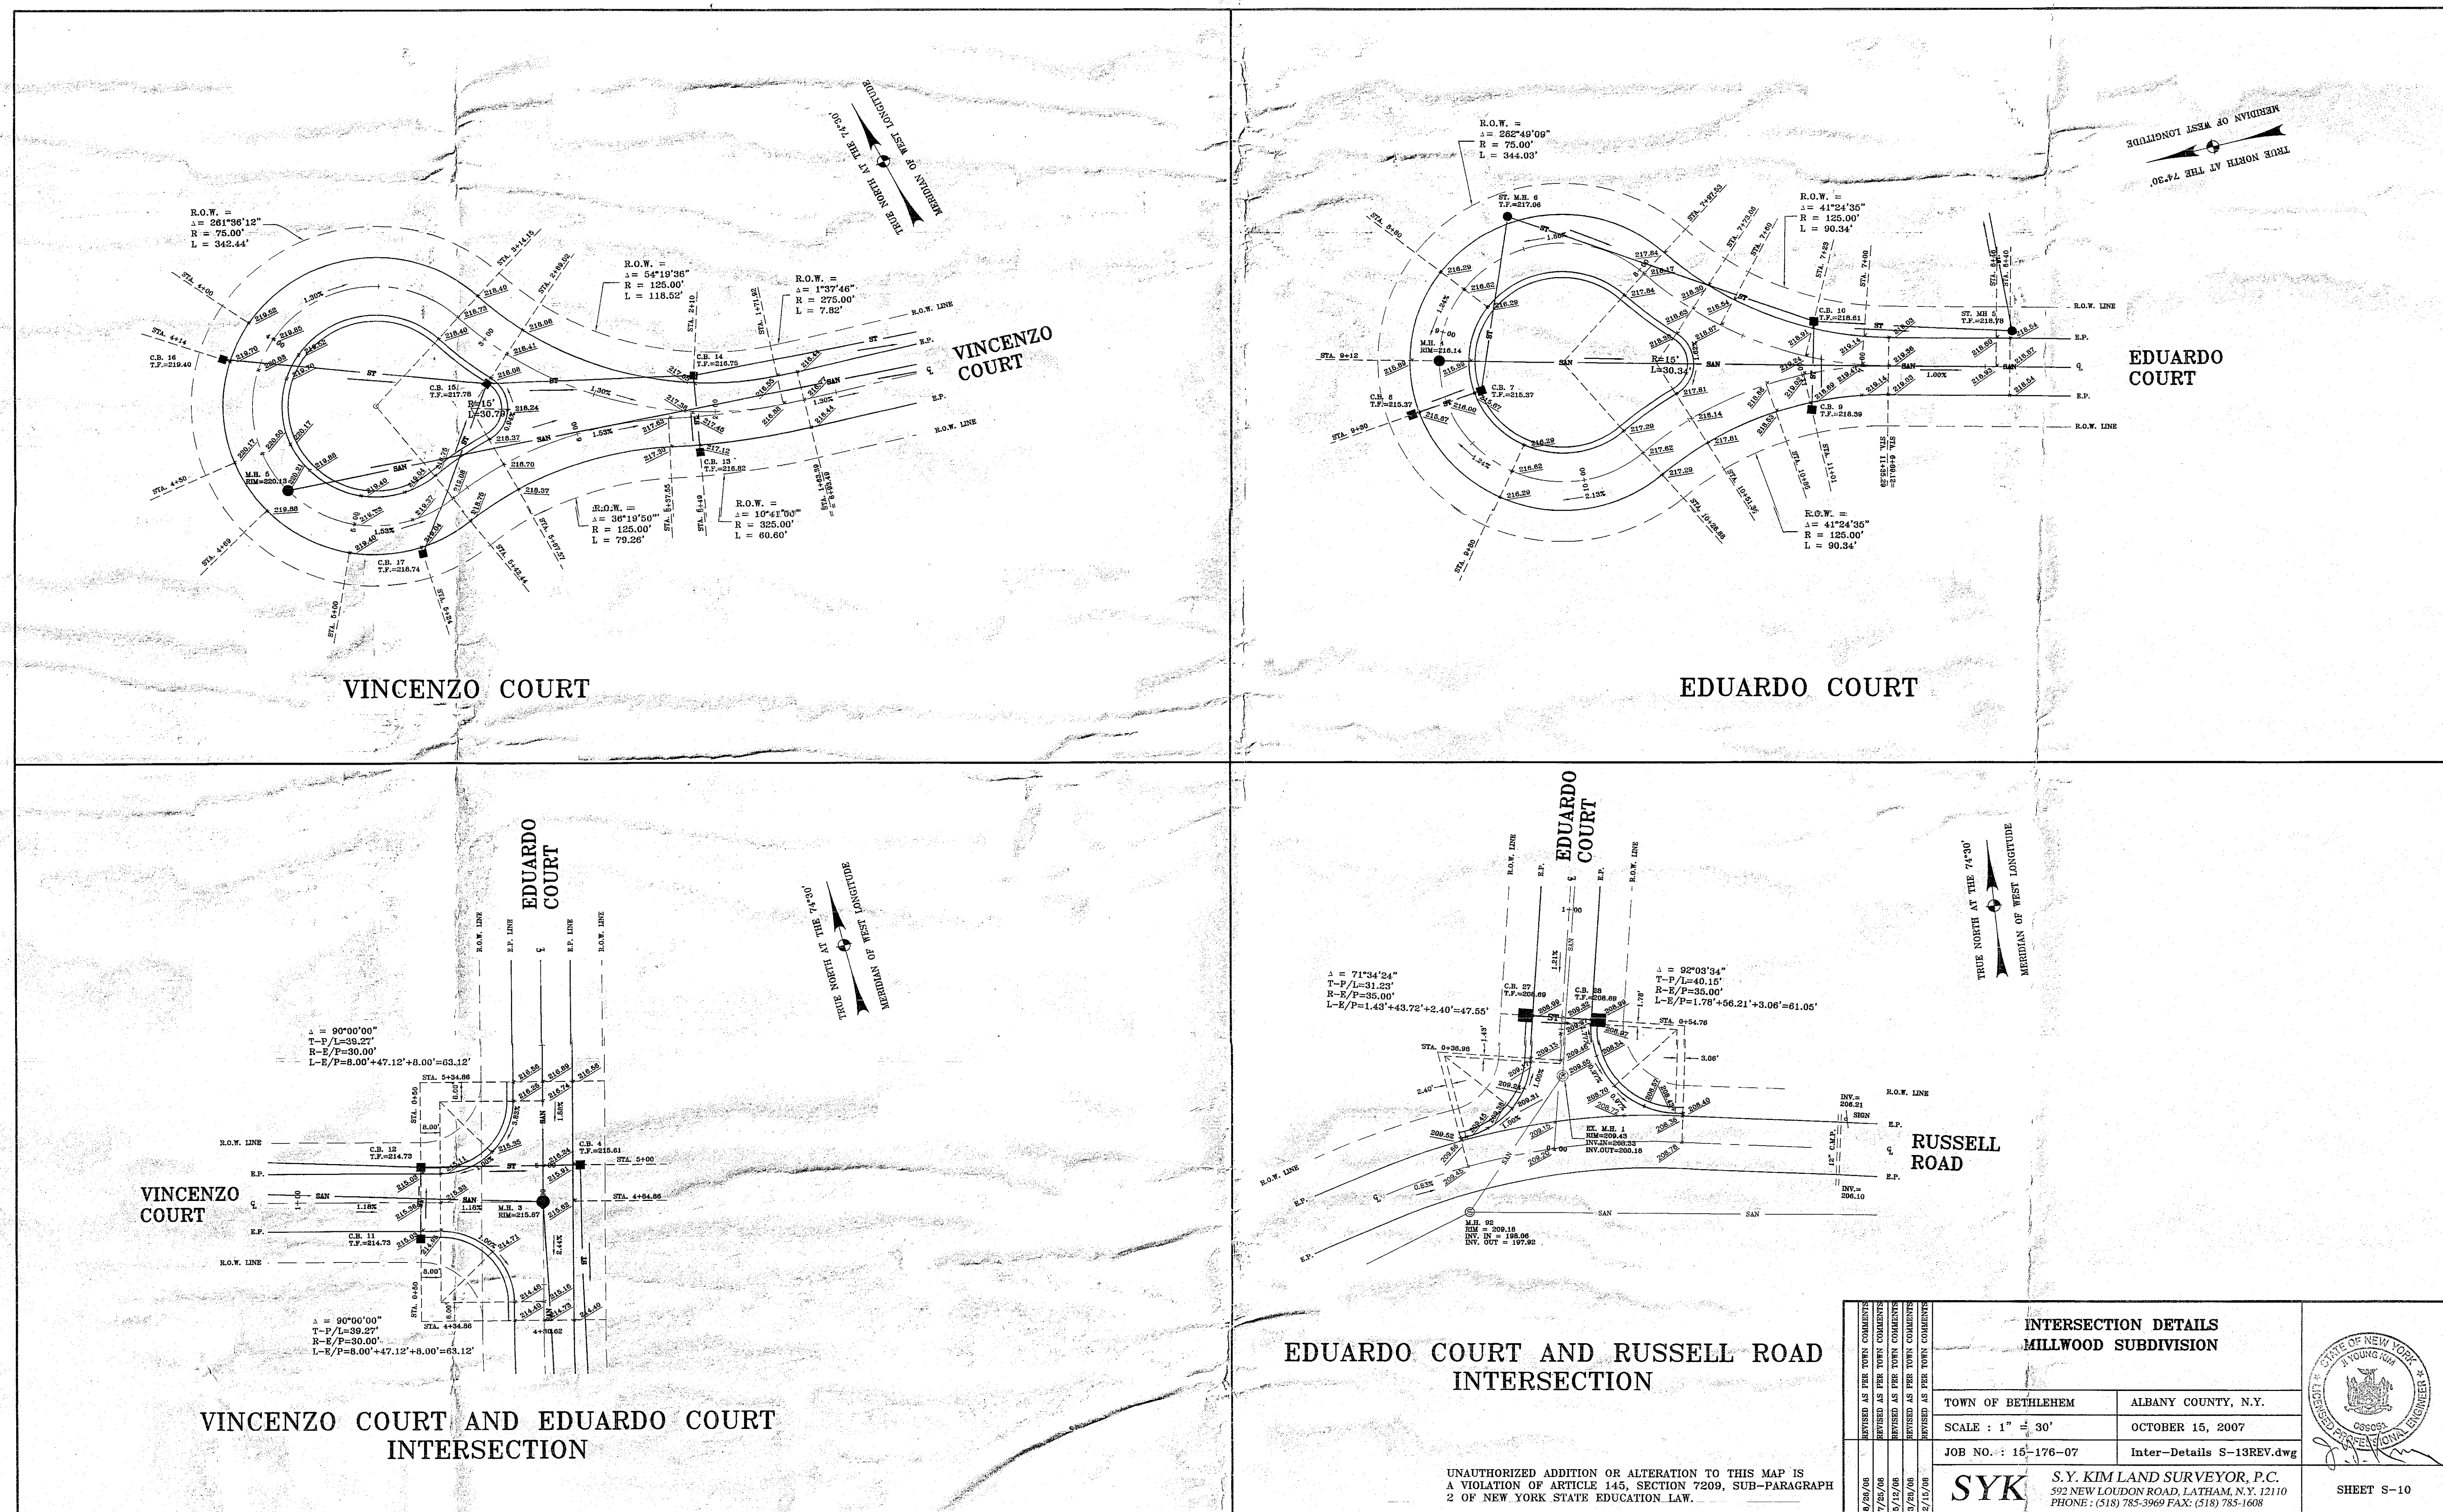


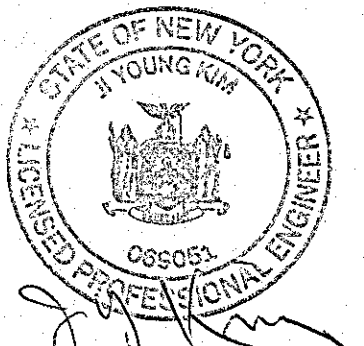

INTERSECTION DETAILS MILLWOOD SUBDIVISION		
TOWN OF BETHELEHEM	ALBANY COUNTY, N.Y.	
SCALE : 1" = 30'	OCTOBER 15, 2007	
JOB NO. : 15-176-07	Inter-Details S-13REV.dwg	
SYK S.Y. KIM LAND SURVEYOR, P.C. 592 NEW LOUDON ROAD, LATHAM, N.Y. 12110 PHONE : (518) 785-3969 FAX : (518) 785-1608		SHEET S-10

ALBANY COUNTY DEPARTMENT OF HEALTH
DIVISION OF ENVIRONMENTAL HEALTH SERVICES
By direction of the Commissioner of Health, these
plans are hereby approved. Use best sheet for
color and signature.

RECEIVED
NOV 12 2008
PLANNING BOARD
TOWN OF BETHELEHEM

PLANNING BOARD
TOWN OF BETHELEHEM
ALBANY COUNTY, NEW YORK
FINAL PLAT APPROVAL
WHEN SIGNED BY THE DUTY AUTHORIZED OFFICER OF
THE PLANNING BOARD, THIS ENDORSEMENT CONSTITUTES
FINAL APPROVAL OF THIS PLAT.
SIGNED: *[Signature]*
TITLE: *[Signature]*
DATE: 11-12-08
SEE ALSO CERTIFICATE OF APPROVAL
OF FINAL PLAT NO. 224-08

TOWN OF BETHELEHEM, NEW YORK
PLANNING DEPT. ORIGINAL
- SCANNED -
0 1 INCHES 2