



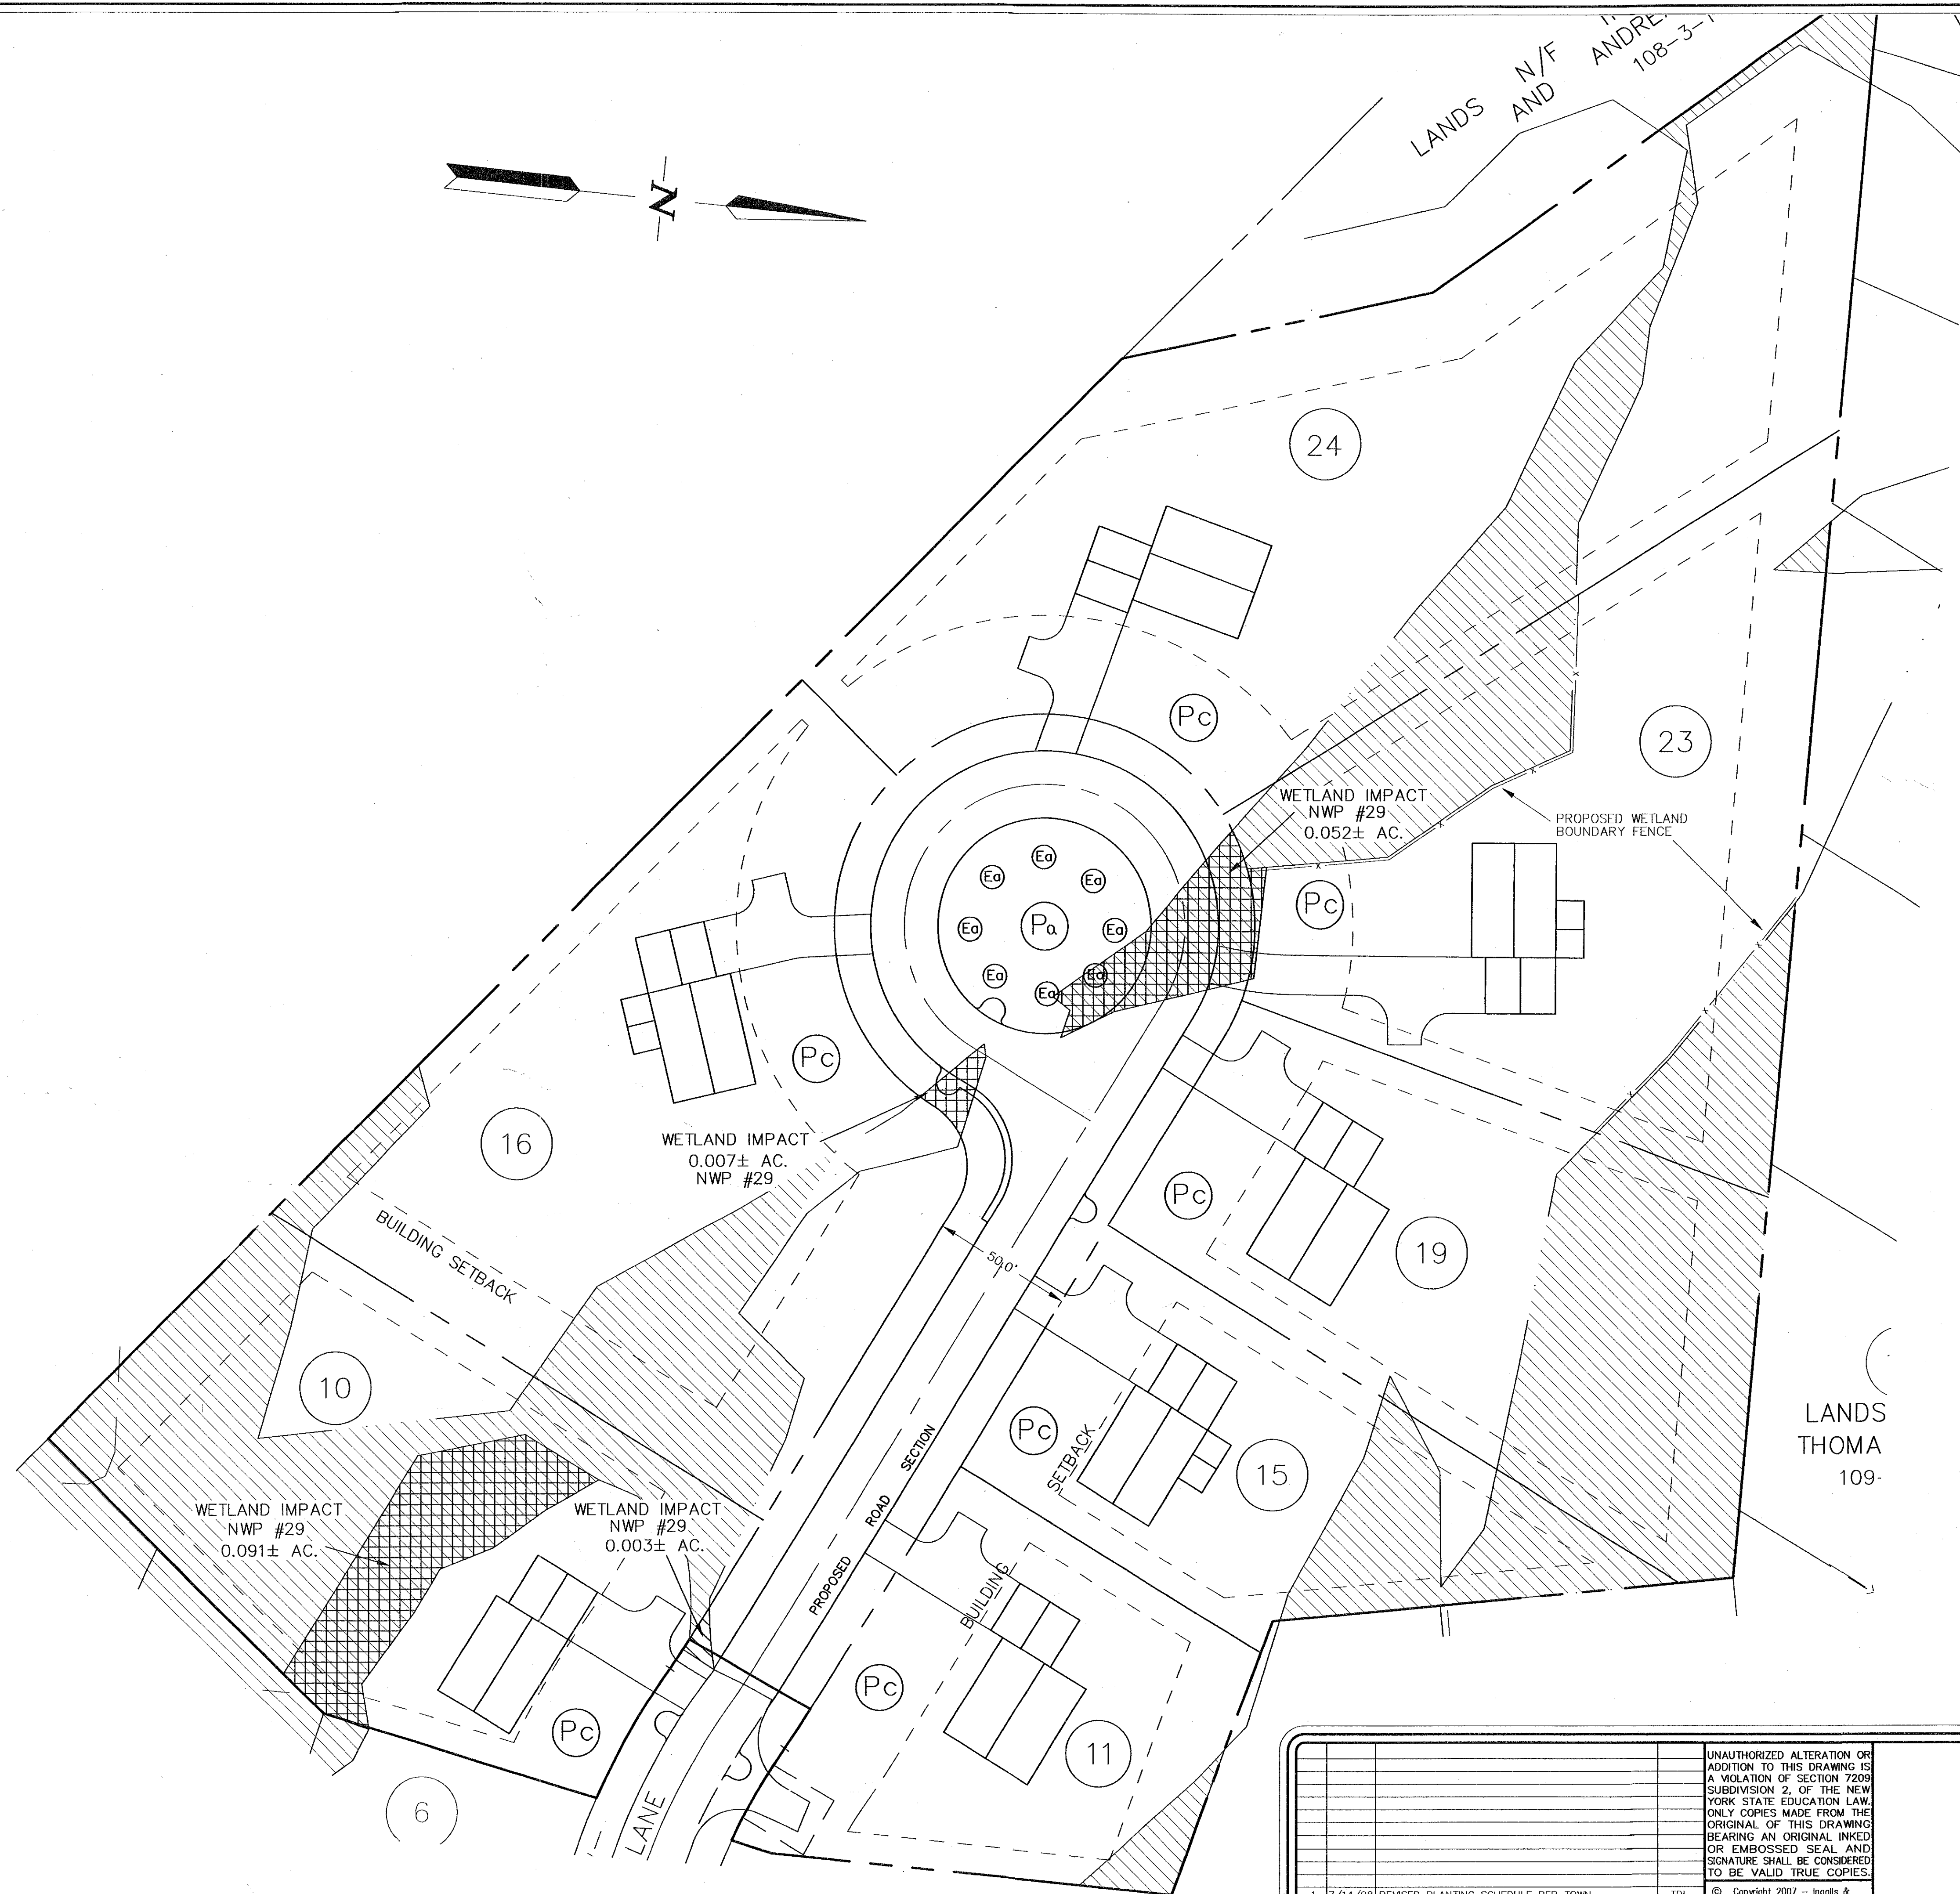

PLANTING SCHEDULE:

QTY.	COMMON NAME	SCIENTIFIC NAME	SIZE	SYMBOL
7	CALLERY PEAR	PIRUS CALLERYANA	3-3 1/2" CALIPER	(Pc)
1	NORWAY SPRUCE	PICEA ABIES	8-10' B&B	(Pa)
8	BURNING BUSH	EUONYMUS ALATUS	2 GAL.	(Ea)

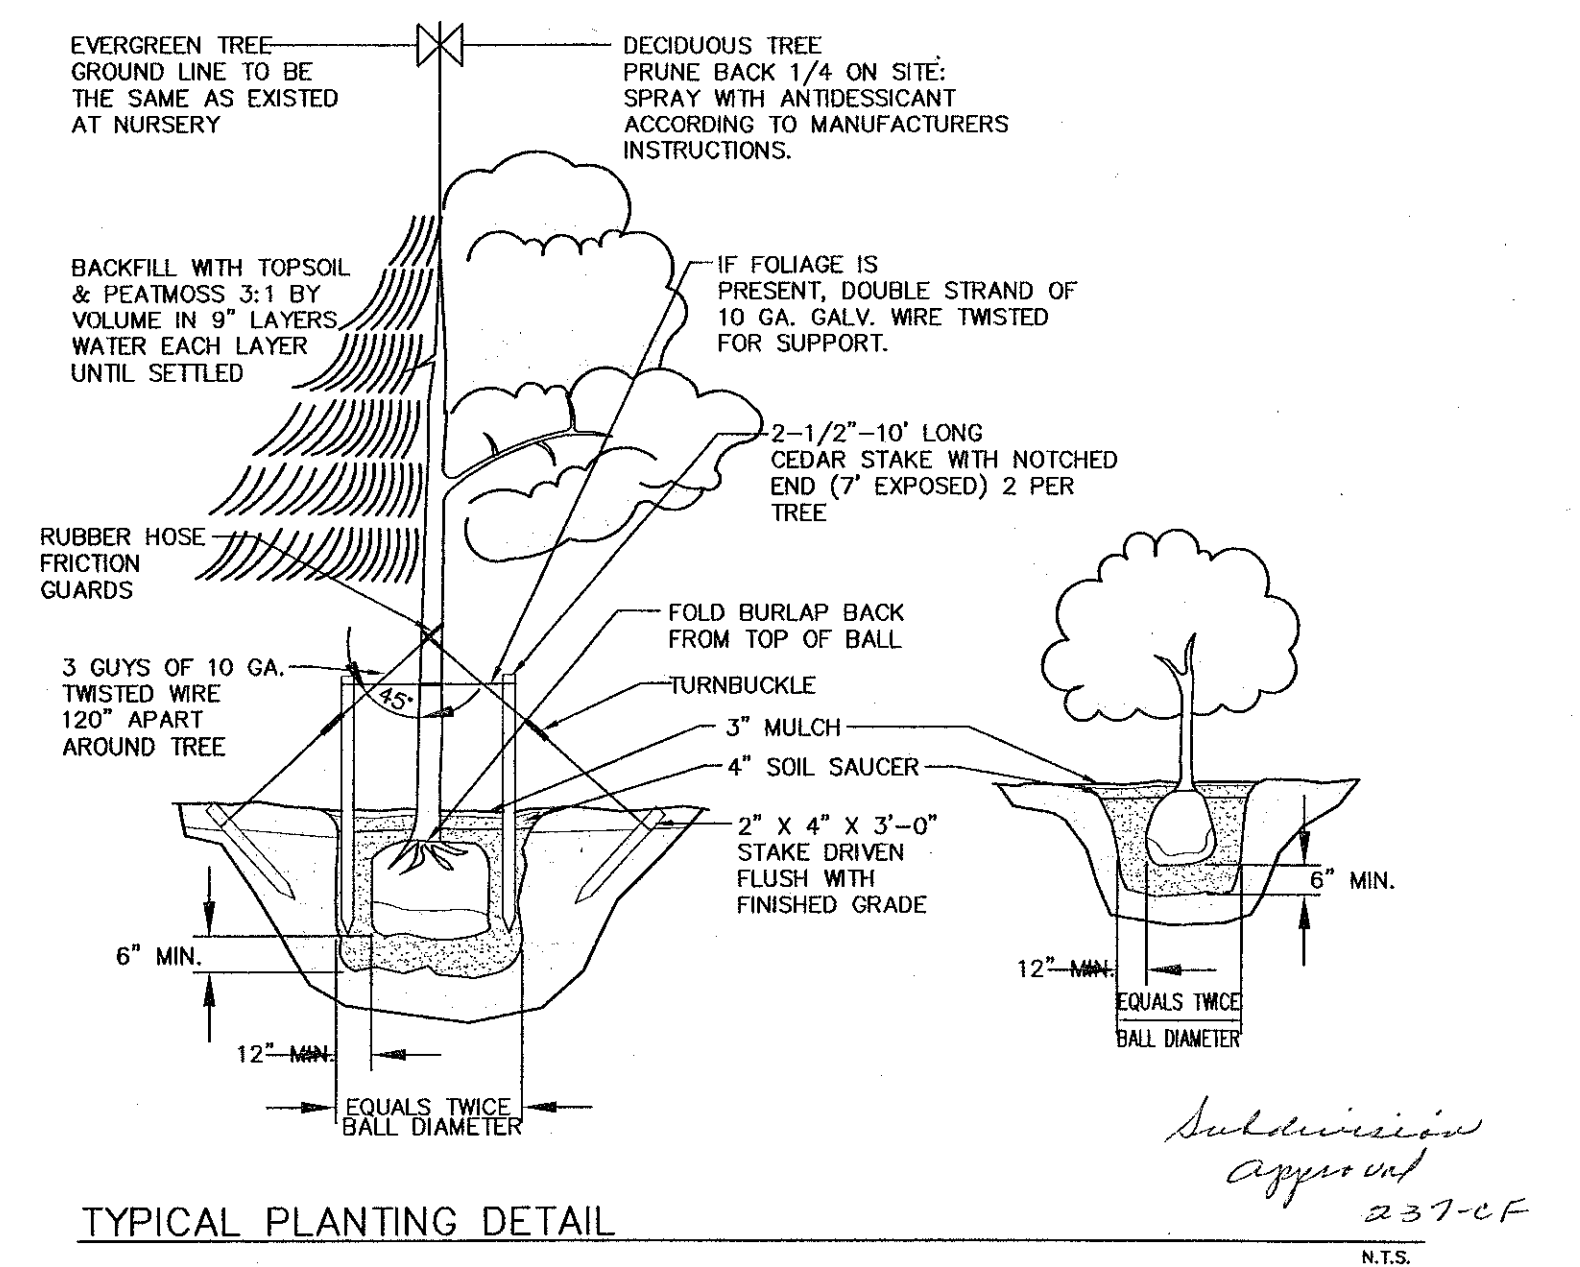

AUG 8, 2008
FOR INFORMATION ONLY
NOT FOR CONSTRUCTION

1 7/14/08 REVISED PLANTING SCHEDULE PER TOWN NO. DATE: REVISIONS BY:		UNAUTHORIZED ALTERATION OR ADDITION TO THIS DRAWING IS A VIOLATION OF SECTION 7209 SUBDIVISION 2, OF THE NEW YORK STATE EDUCATION LAW. ONLY COPIES MADE FROM THE ORIGINAL OF THIS DRAWING BEARING AN ORIGINAL INKED OR EMBOSSED SEAL AND SIGNATURE SHALL BE CONSIDERED TO BE VALID TRUE COPIES. © Copyright 2007 - Ingalls & Associates - All rights reserved.						PLANTING PLAN COTTONWOOD LANE ESTATES LANDS OF CARMELO CRISAFULLI, JR. TOWN OF BETHLEHEM COUNTY OF ALBANY STATE OF NEW YORK DRAWN BY: RML CADD: 06-018DF CHECKED BY: OFI JOB NO. 06-018 DATE: JUNE 4, 2008 SCALE: 1" = 30' SHEET 7 OF 7	
---	--	---	--	--	--	--	--	---	--