
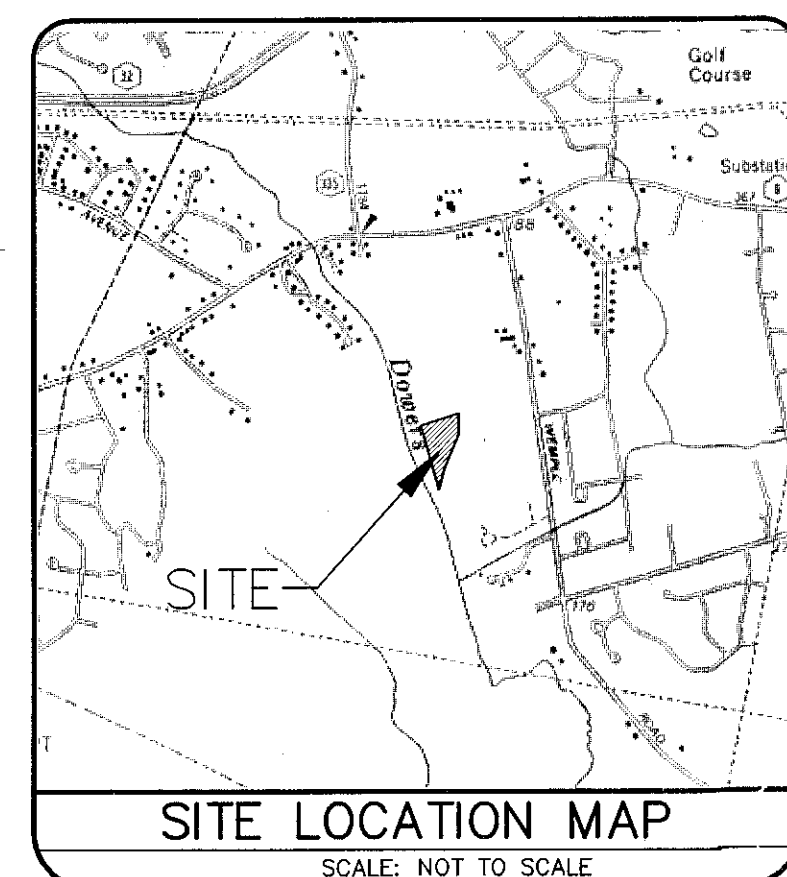
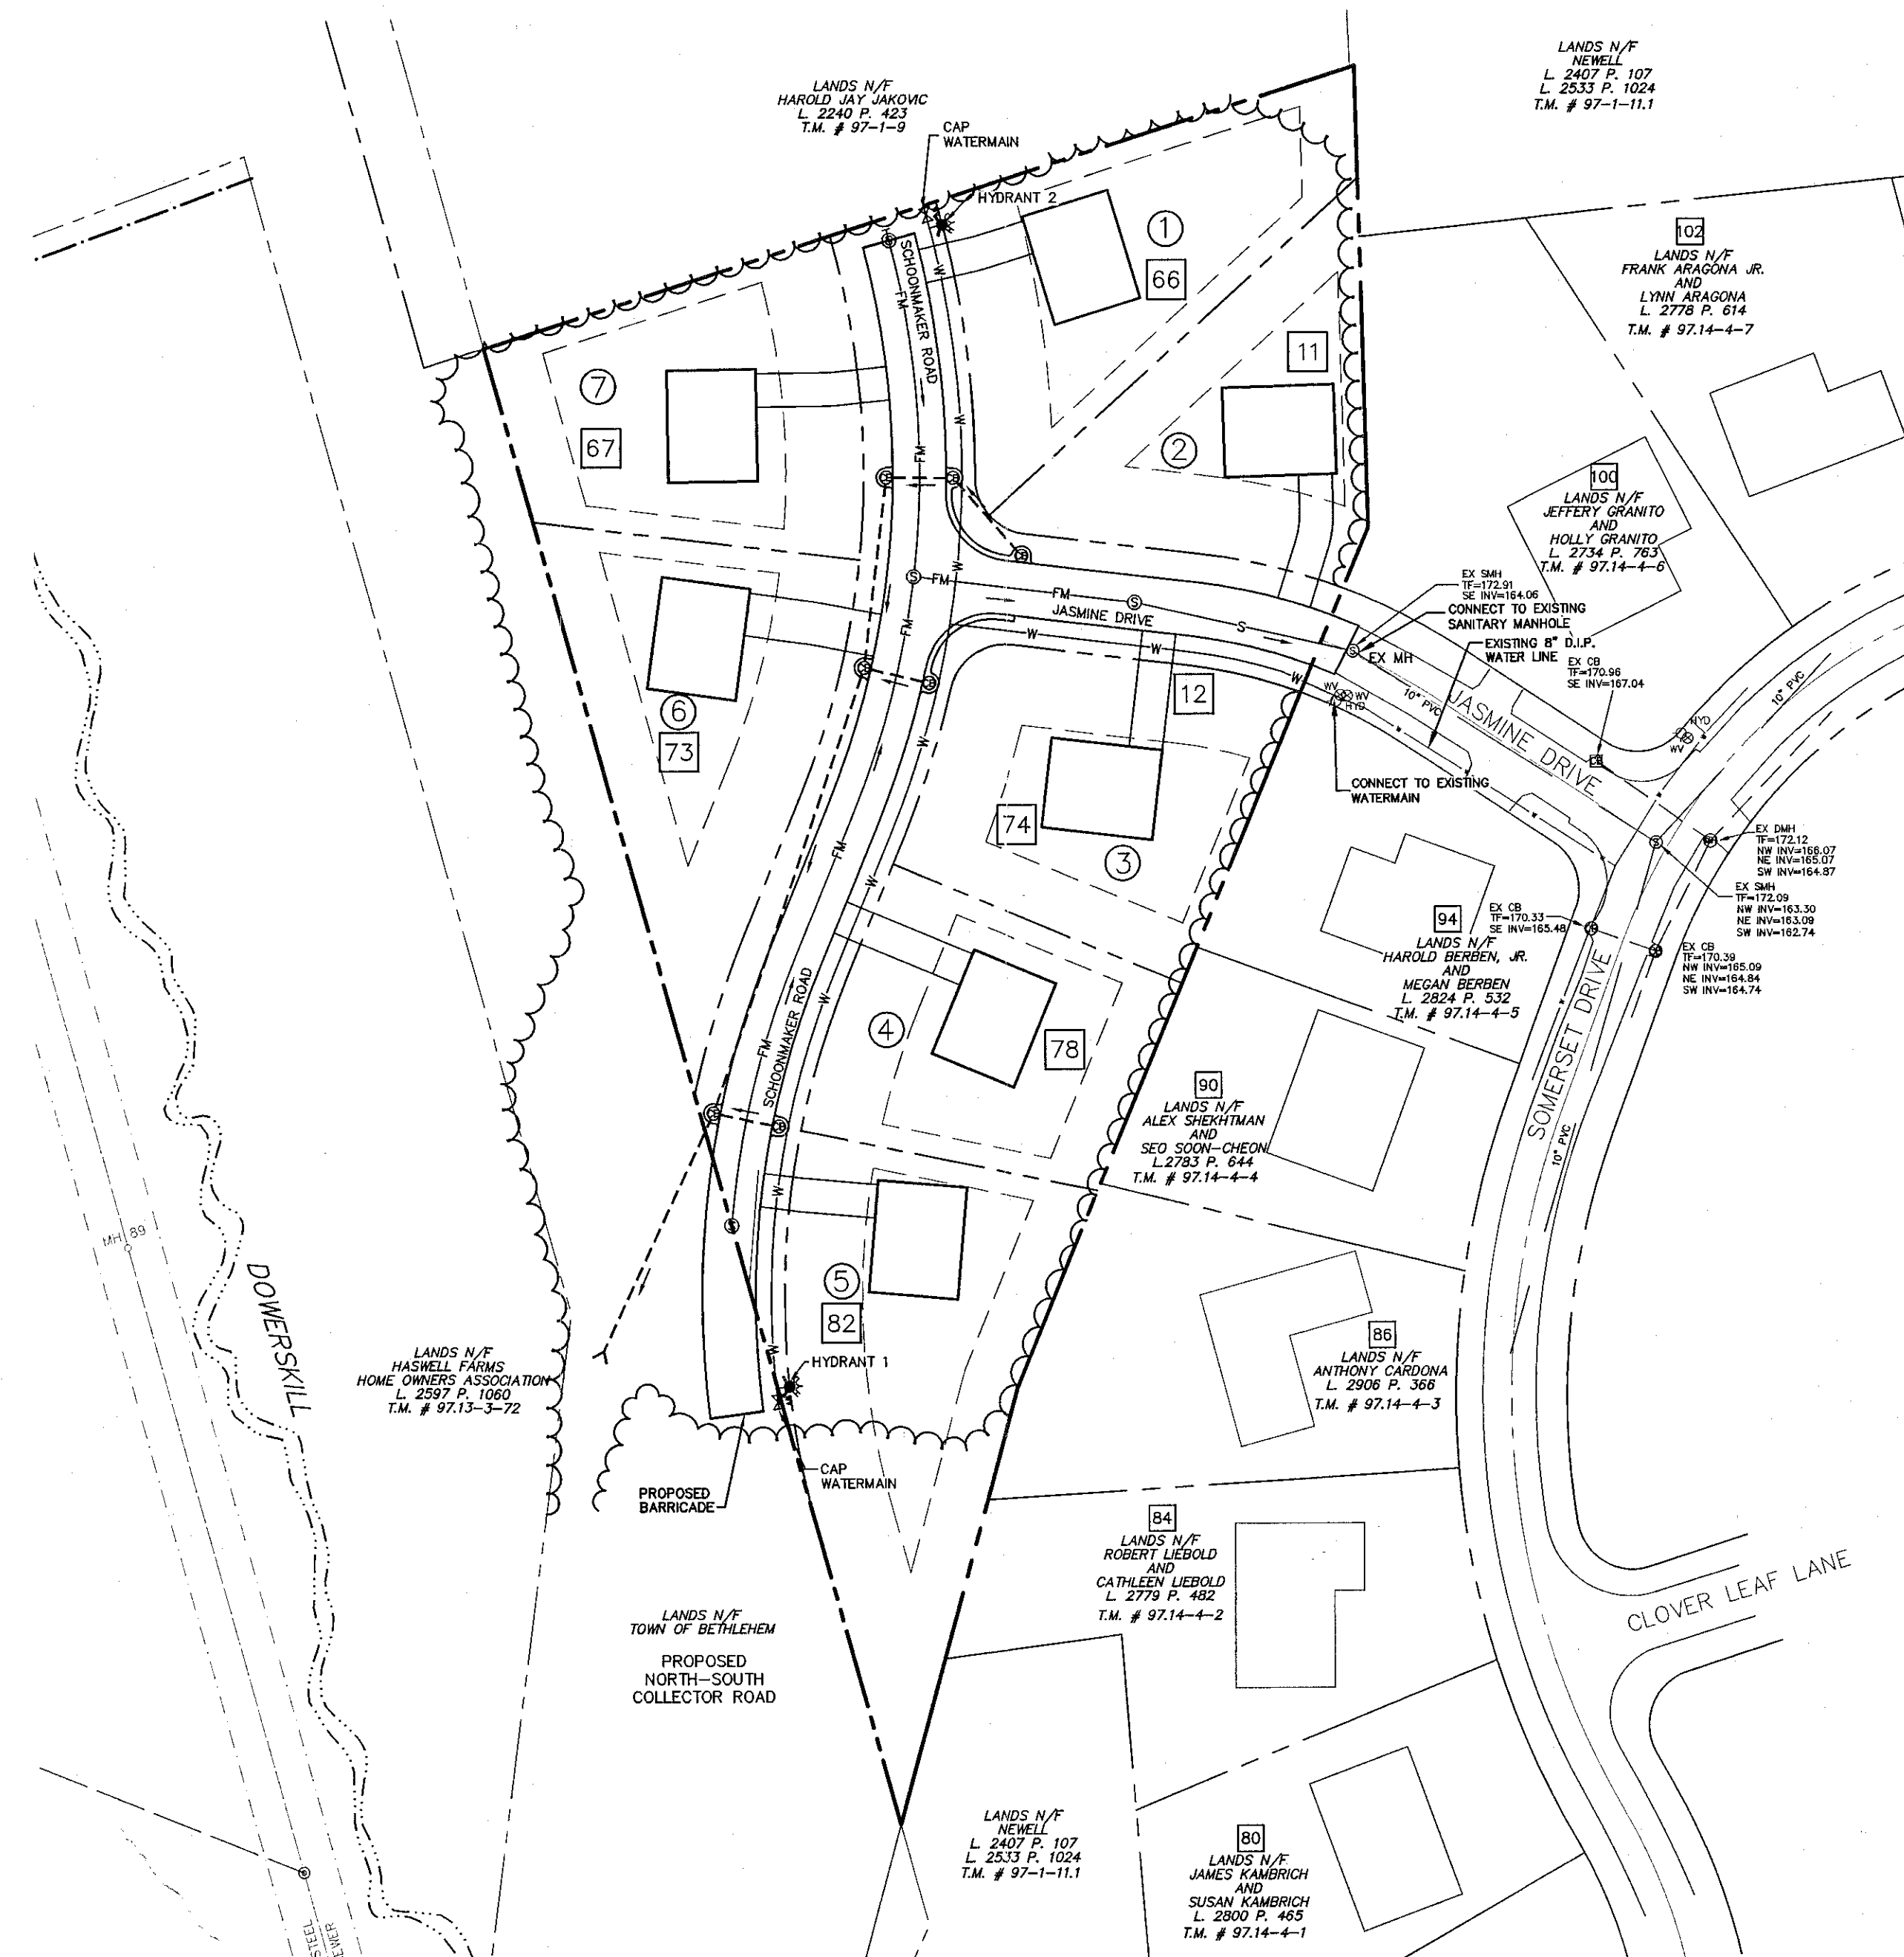


MEADOWVIEW II SUBDIVISION

LANDS OF HPMC, LLC
TOWN OF BETHLEHEM
ALBANY COUNTY, STATE OF NEW YORK

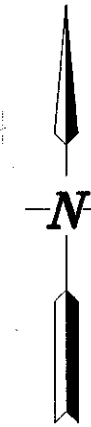


TAX MAP ID
97.00-1-8

SITE AREA
3.60+/- ACRES

OWNER
HPMC, LLC
3-E COMM SQUARE
ALBANY, NEW YORK 12207

APPLICANT
SWIFT GROUP, INC.
15 KENWOOD AVENUE
GLENMONT, NEW YORK 12077

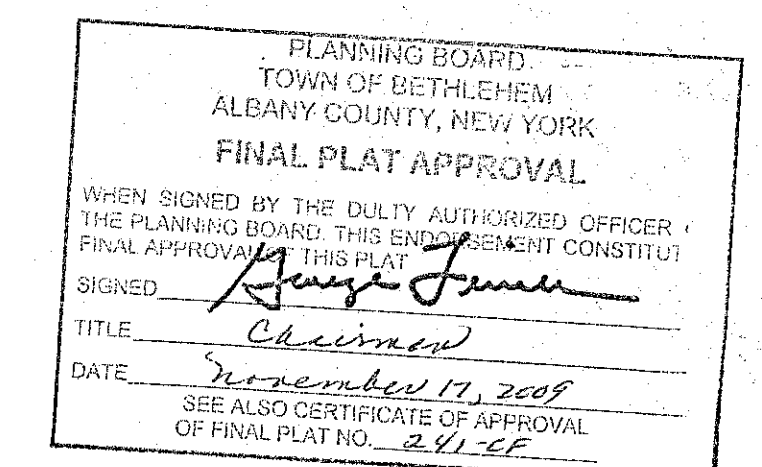

SCHEDULE OF DRAWINGS	
SHEET NO.	DRAWING TITLE
	COVER SHEET
1	FINAL PLAT
2	PLAN-PROFILE
3	EROSION & SEDIMENT CONTROL PLAN
4	EROSION & SEDIMENT CONTROL DETAILS
5	PLANTING PLAN
6	CONSTRUCTION DETAILS