



Last Saved by: Ted Ranslow
 Plot Date: November 4, 2011 10:43 AM
 File Name: F:\040410\Delaware Ave\LEONARD PLACE\LEONARD PROFILE.dwg


- NOTE:
- AT ALL LOW POINTS IN ROADWAY, INSTALL 6-INCH PERFORATED CMP IN CRUSHED STONE, PARALLEL TO CROSSOVER PIPE. CROWNS OF PIPE TO BE AT SAME ELEVATION, 6" UNDERDRAIN TO BE CONNECTED TO CATCHBASINS AT BOTH ENDS.
- NOTE:
- UTILITY WORK IN DELAWARE AVE. TO BE COORDINATED WITH NYSDOT AND PERMIT OBTAINED PRIOR TO CONSTRUCTION (NYSDOT HIGHWAY WORK PERMIT FOR UTILITY WORK)
- NOTE:
- INSTALL CONSTRUCTION FENCE ALONG THE RIGHT-OF-WAY LINE WHERE IT ADJOINS THE PROPERTY OF BUCHANAN. ANY EXISTING LANDSCAPING WITHIN THE RIGHT-OF-WAYS IS TO BE REMOVED DURING THE INSTALLATION OF THE WATER MAIN AND REPLACED WITH SOIL/GRASS.

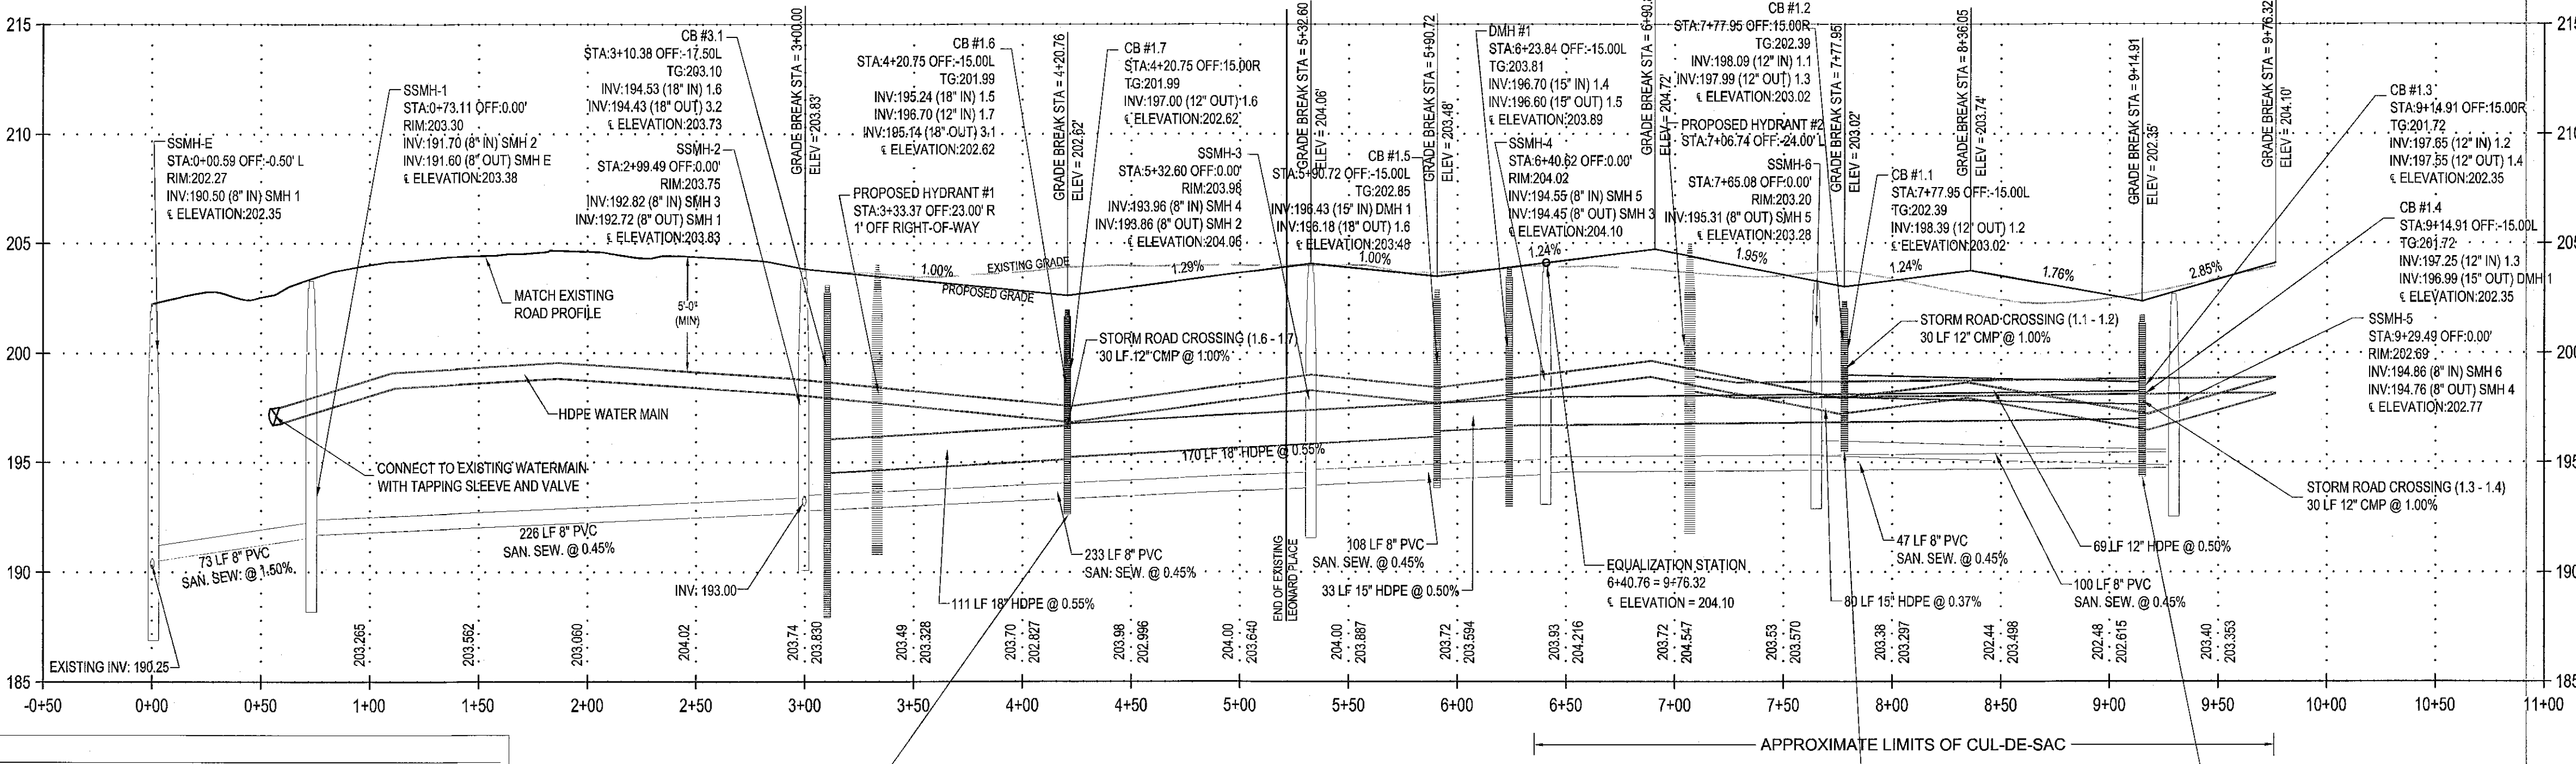

LEONARD PLACE PROFILE
 VERTICAL SCALE: 1" = 50'
 HORIZONTAL SCALE: 1" = 5'

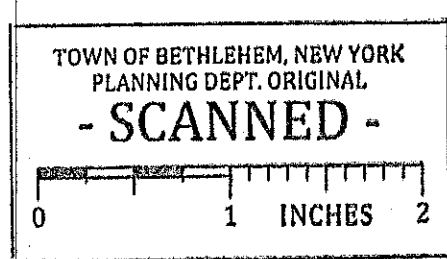

TOWN OF BETHLEHEM APPROVAL
 Town of Bethlehem Planning Board
 By direction of the Chairman
 these plans are hereby Approved.
 See 11/11 sheet for date & signature.

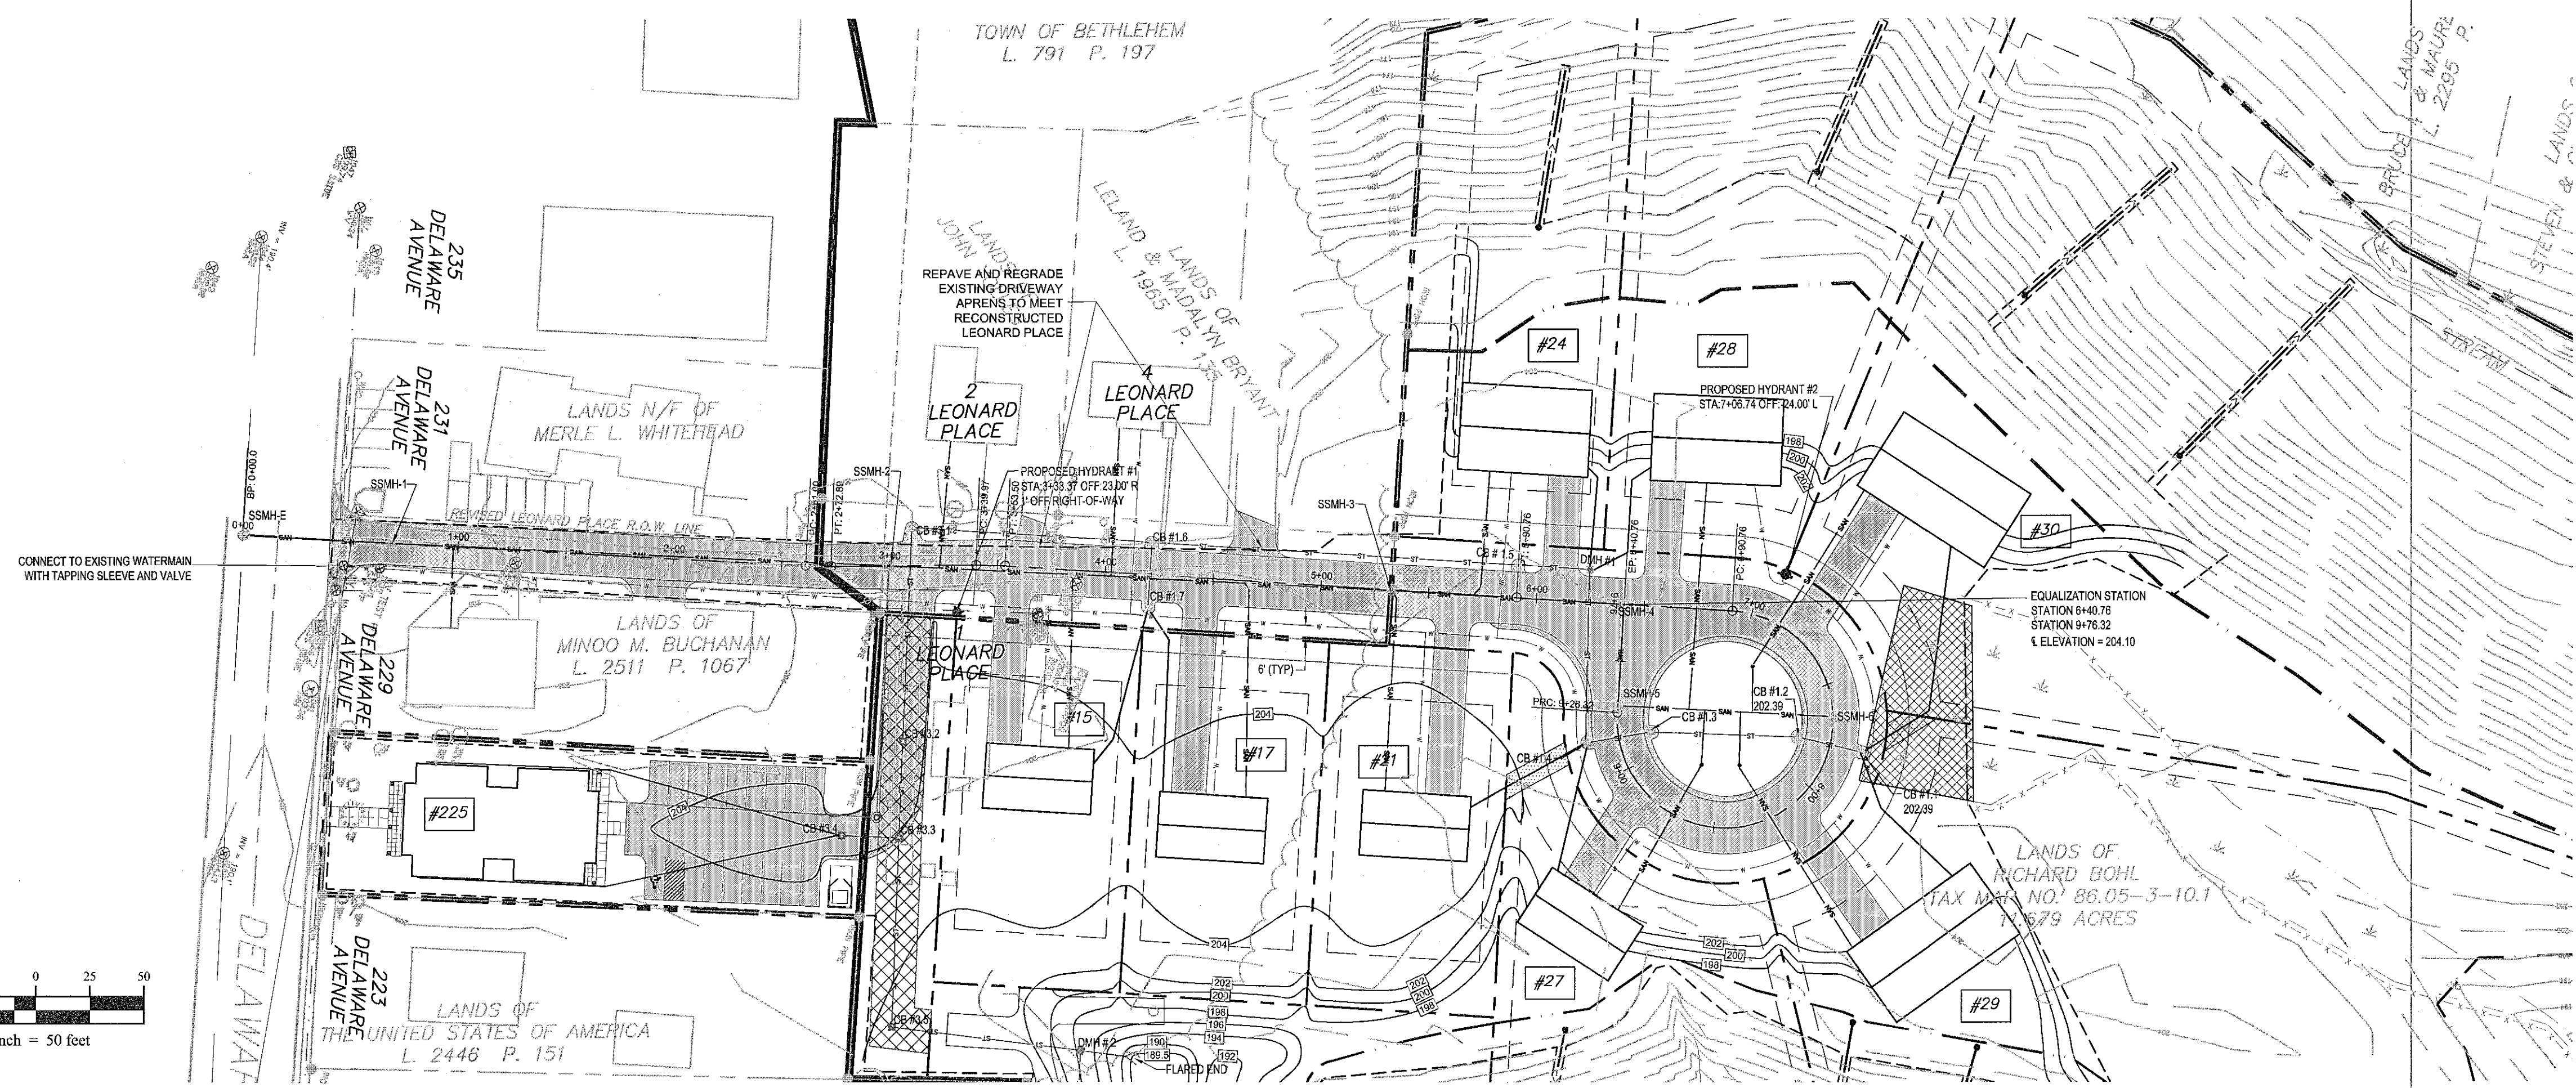

THE PINES AT NORMANSIDE
 LEONARD PLACE
 TOWN OF BETHLEHEM, NEW YORK
 LEONARD PLACE PROFILE

SHEET NUMBER 9 of 13

DATE: 11-07-2011 CME No.: 06-000 SCALE: AS NOTED DESIGNED: M.B.T. CHECKED: M.B.T. DRAWN BY: T.A.R.

Creighton Manning
 CREIGHTON MANNING ENGINEERING, LLP
 2 WINNERS CIRCLE - ALBANY, NEW YORK 12205
 P: (518) 446-0395 F: (518) 446-0397 WWW.CMEELP.COM

FINAL SUBDIVISION PLANS
 RICHARD BOHL
 P.O. BOX 7
 GLENMONT, NEW YORK 12077

NO.	REVISION	DATE	BY
8	Final Submission	11/07/11	MBT
7	Town Rev. Comments	06/02/11	MBT
6	Town Rev. Comments	03/08/11	MBT
5	Town Rev. Comments	01/21/11	MBT
4	Town Rev. Comments	12/01/10	MBT
3	Town Rev. Comments	09/30/10	MBT
2	Town Rev. Comments	05/14/10	MBT
1	Town Comments	02/10/09	MBT