


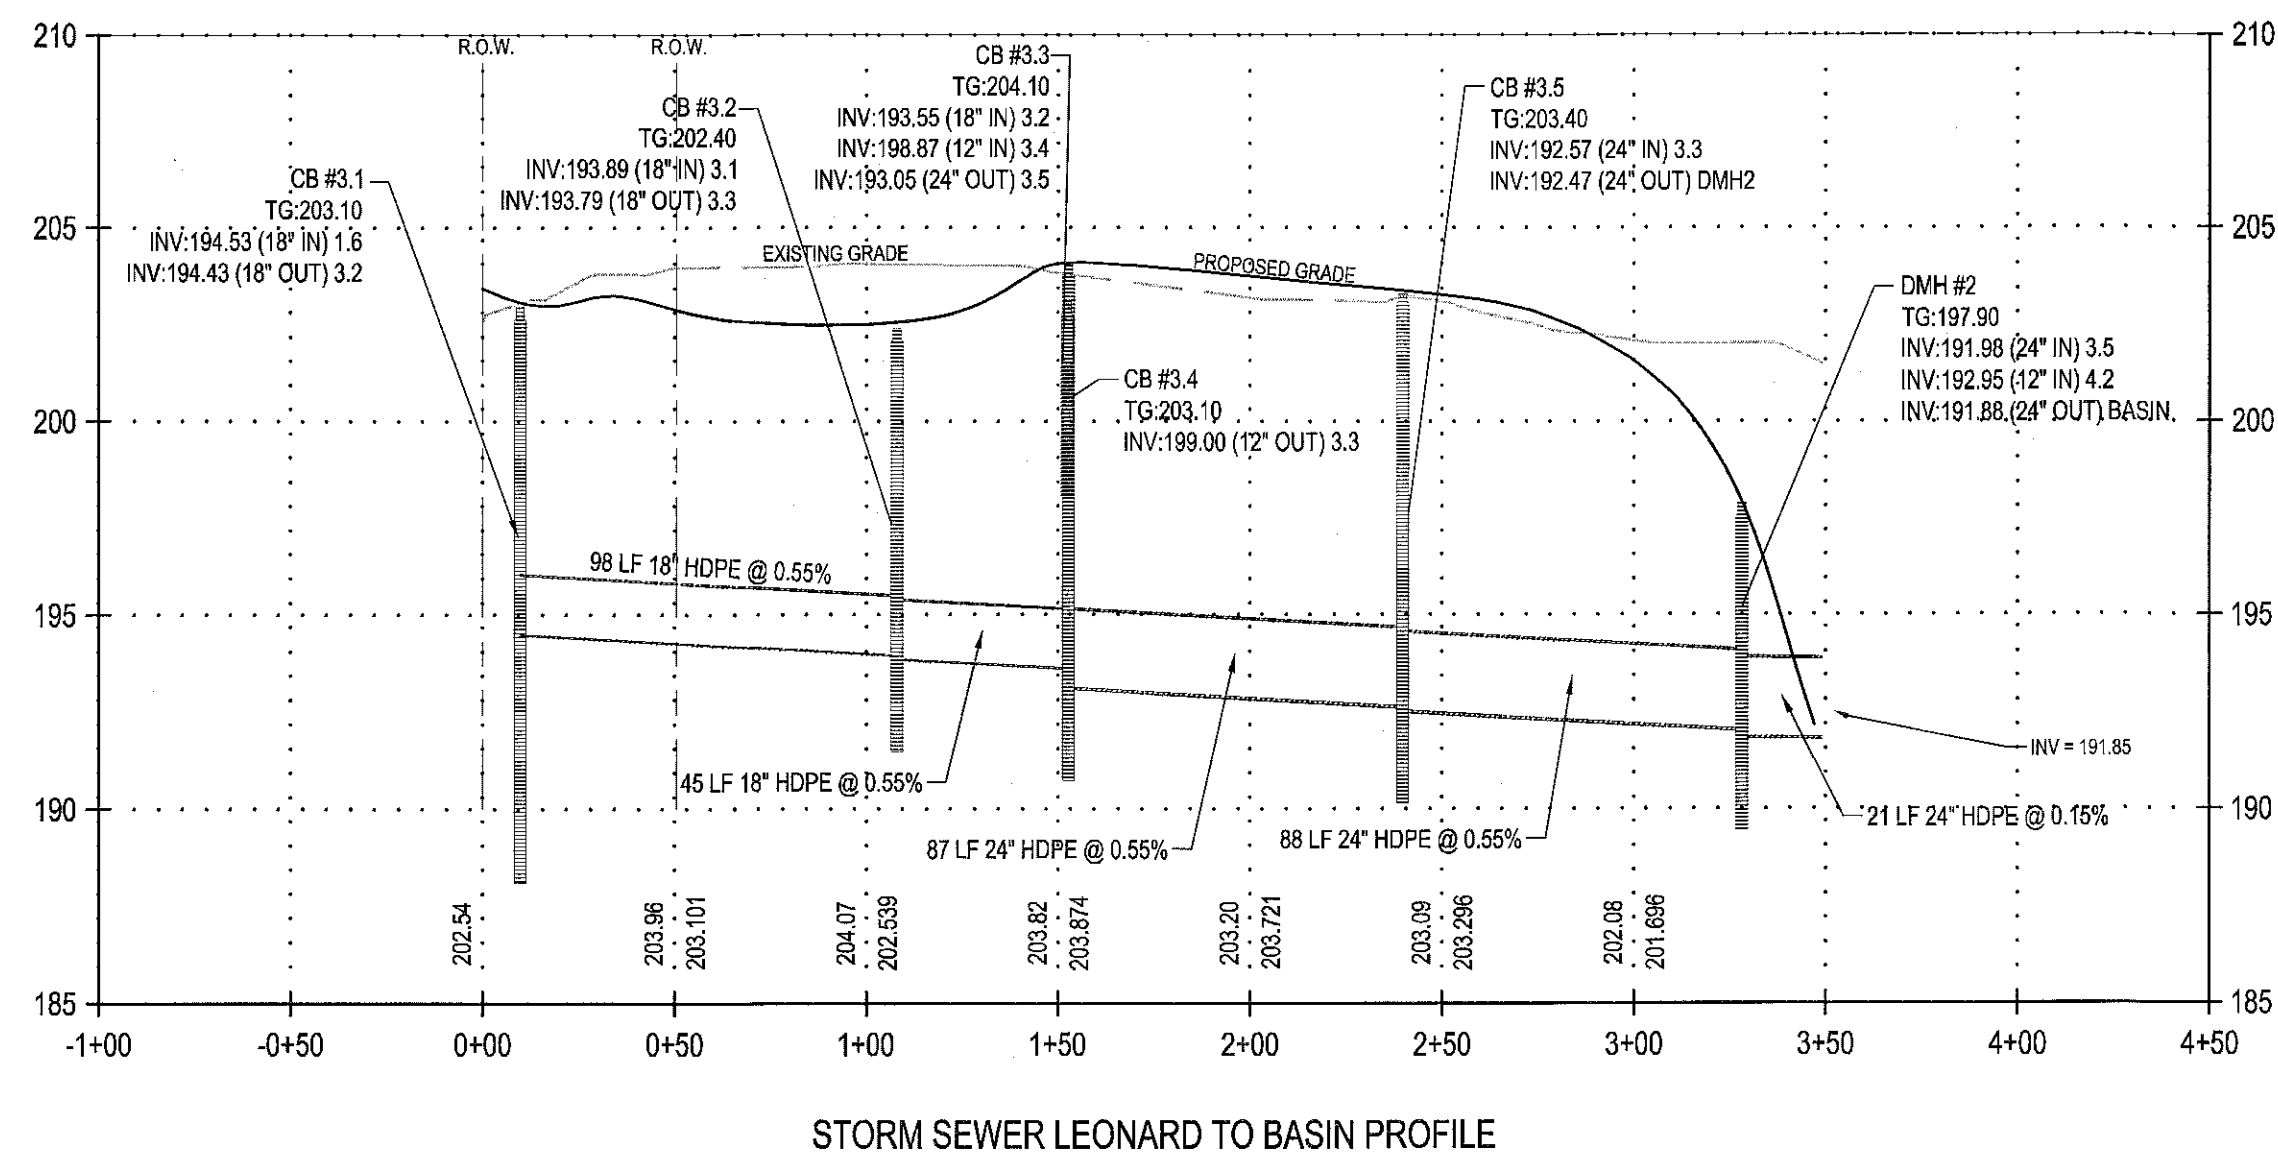
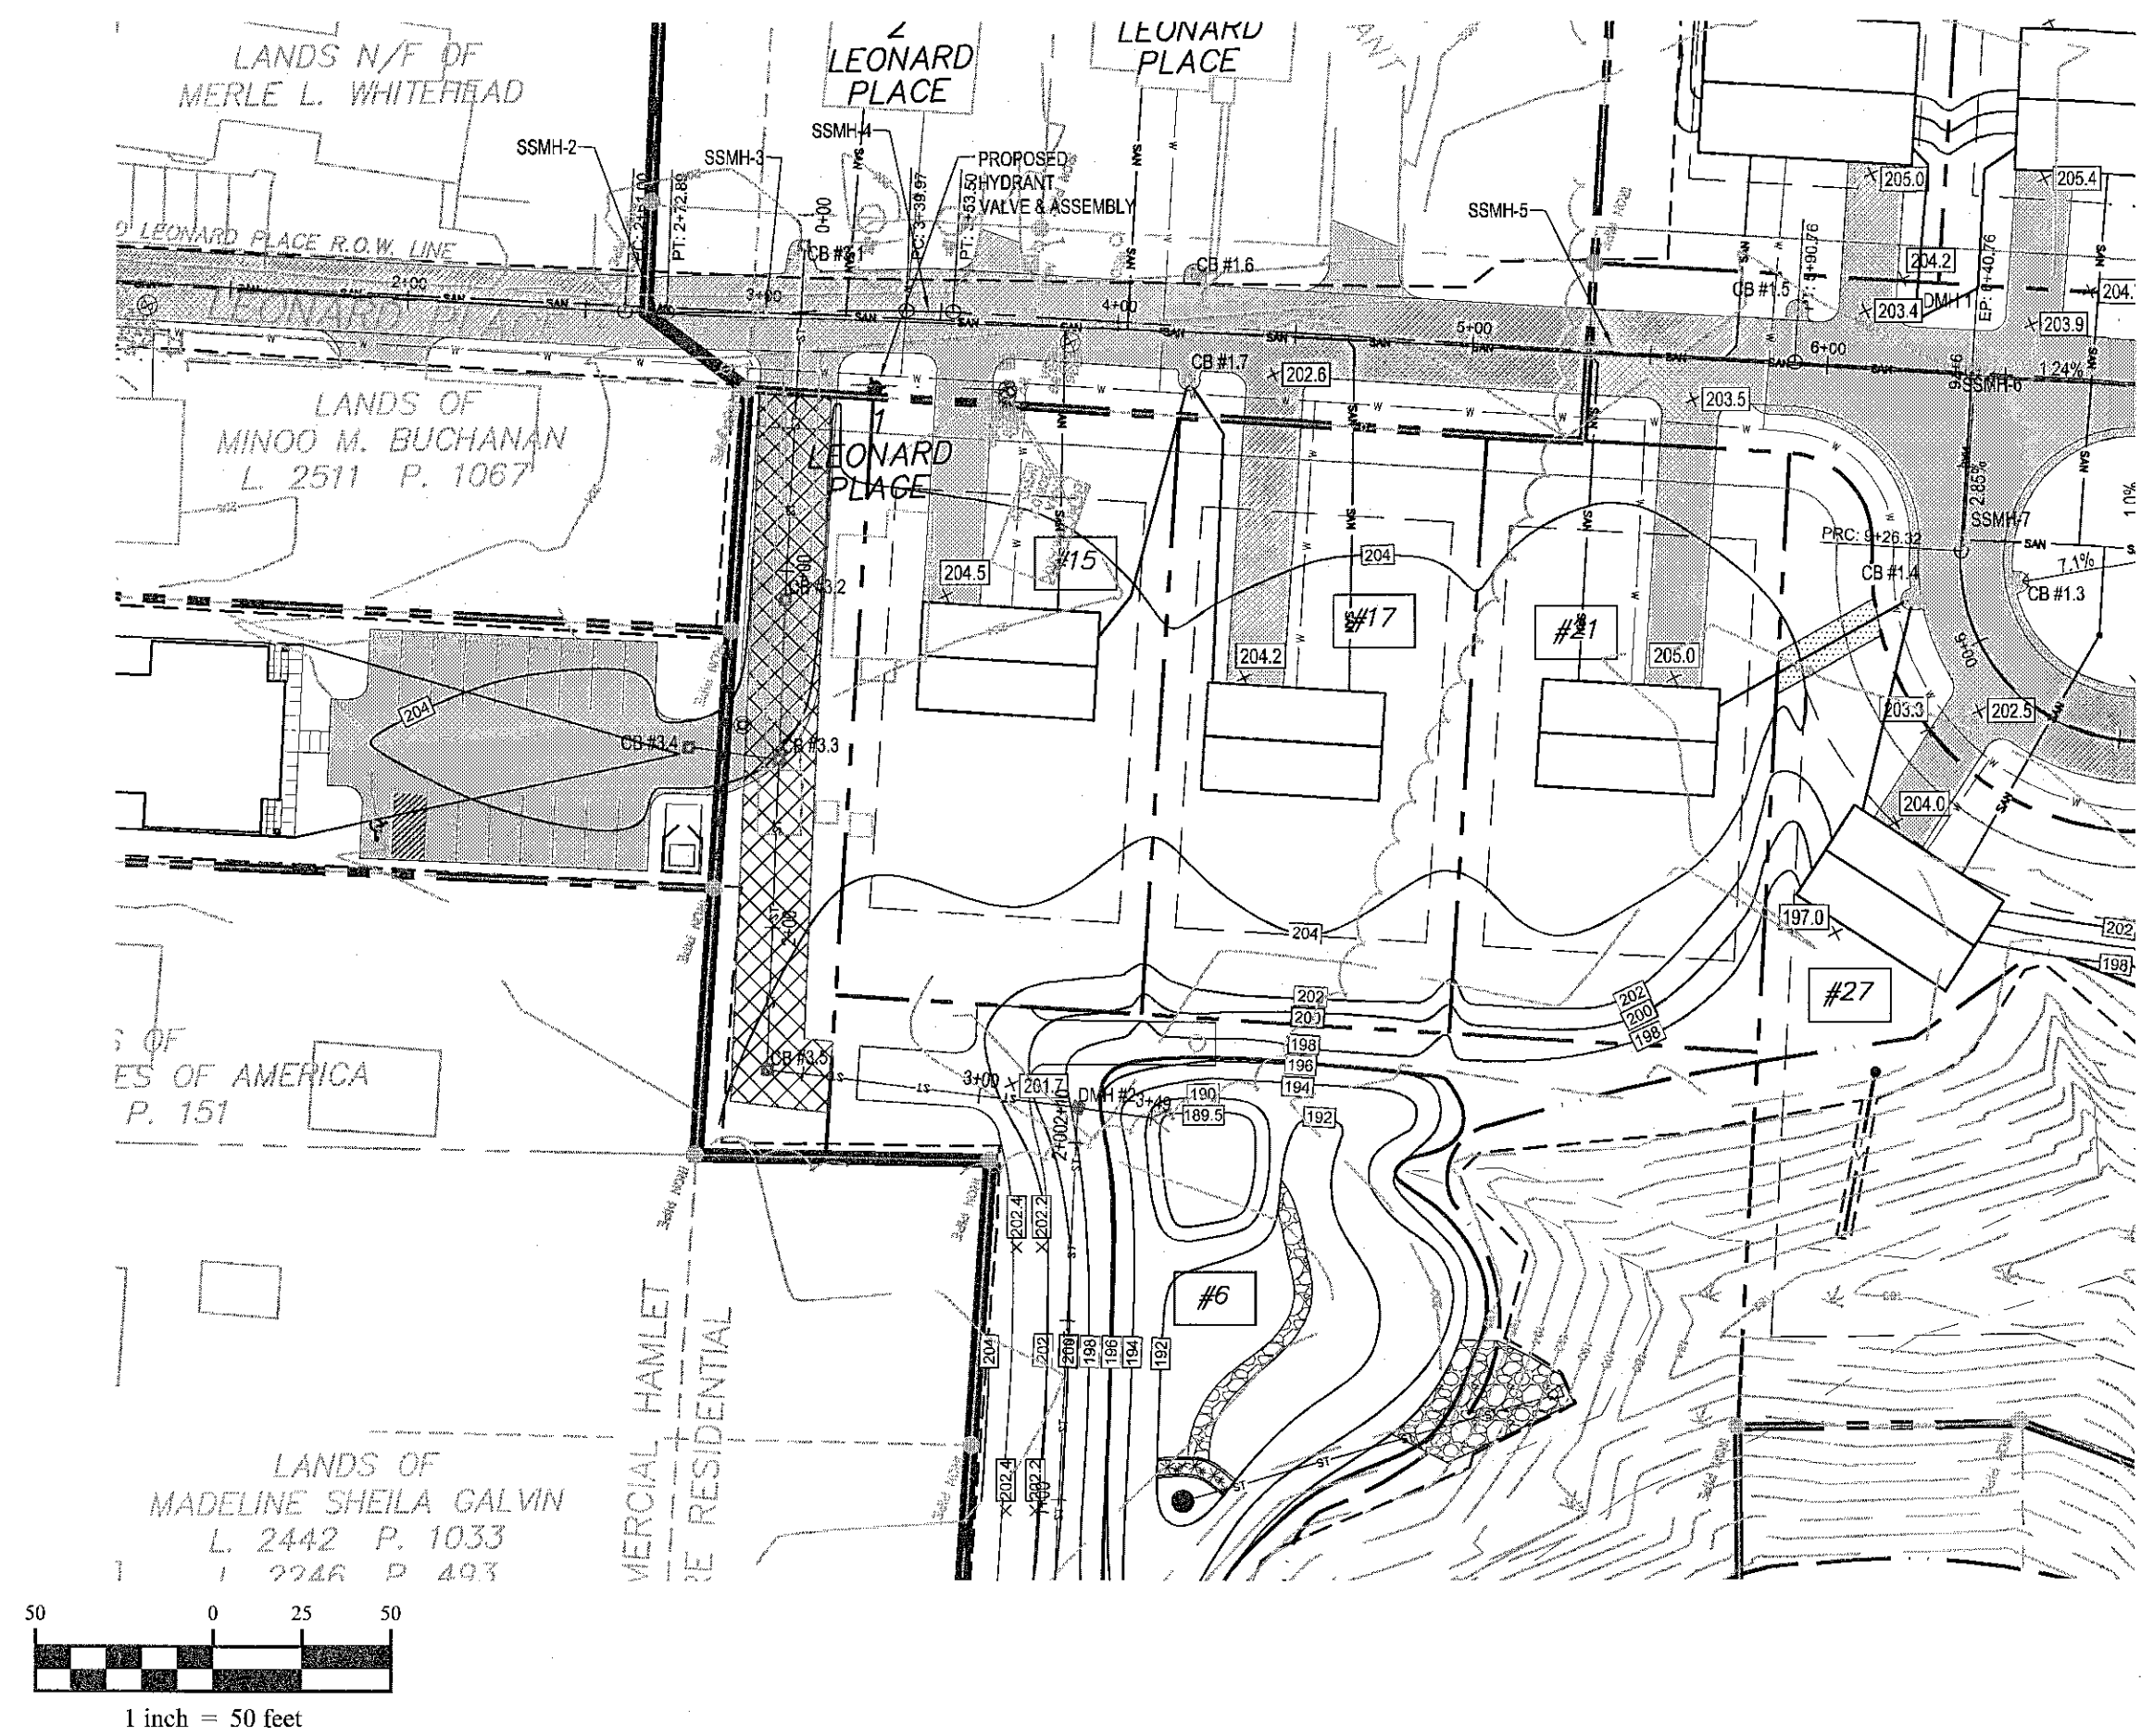


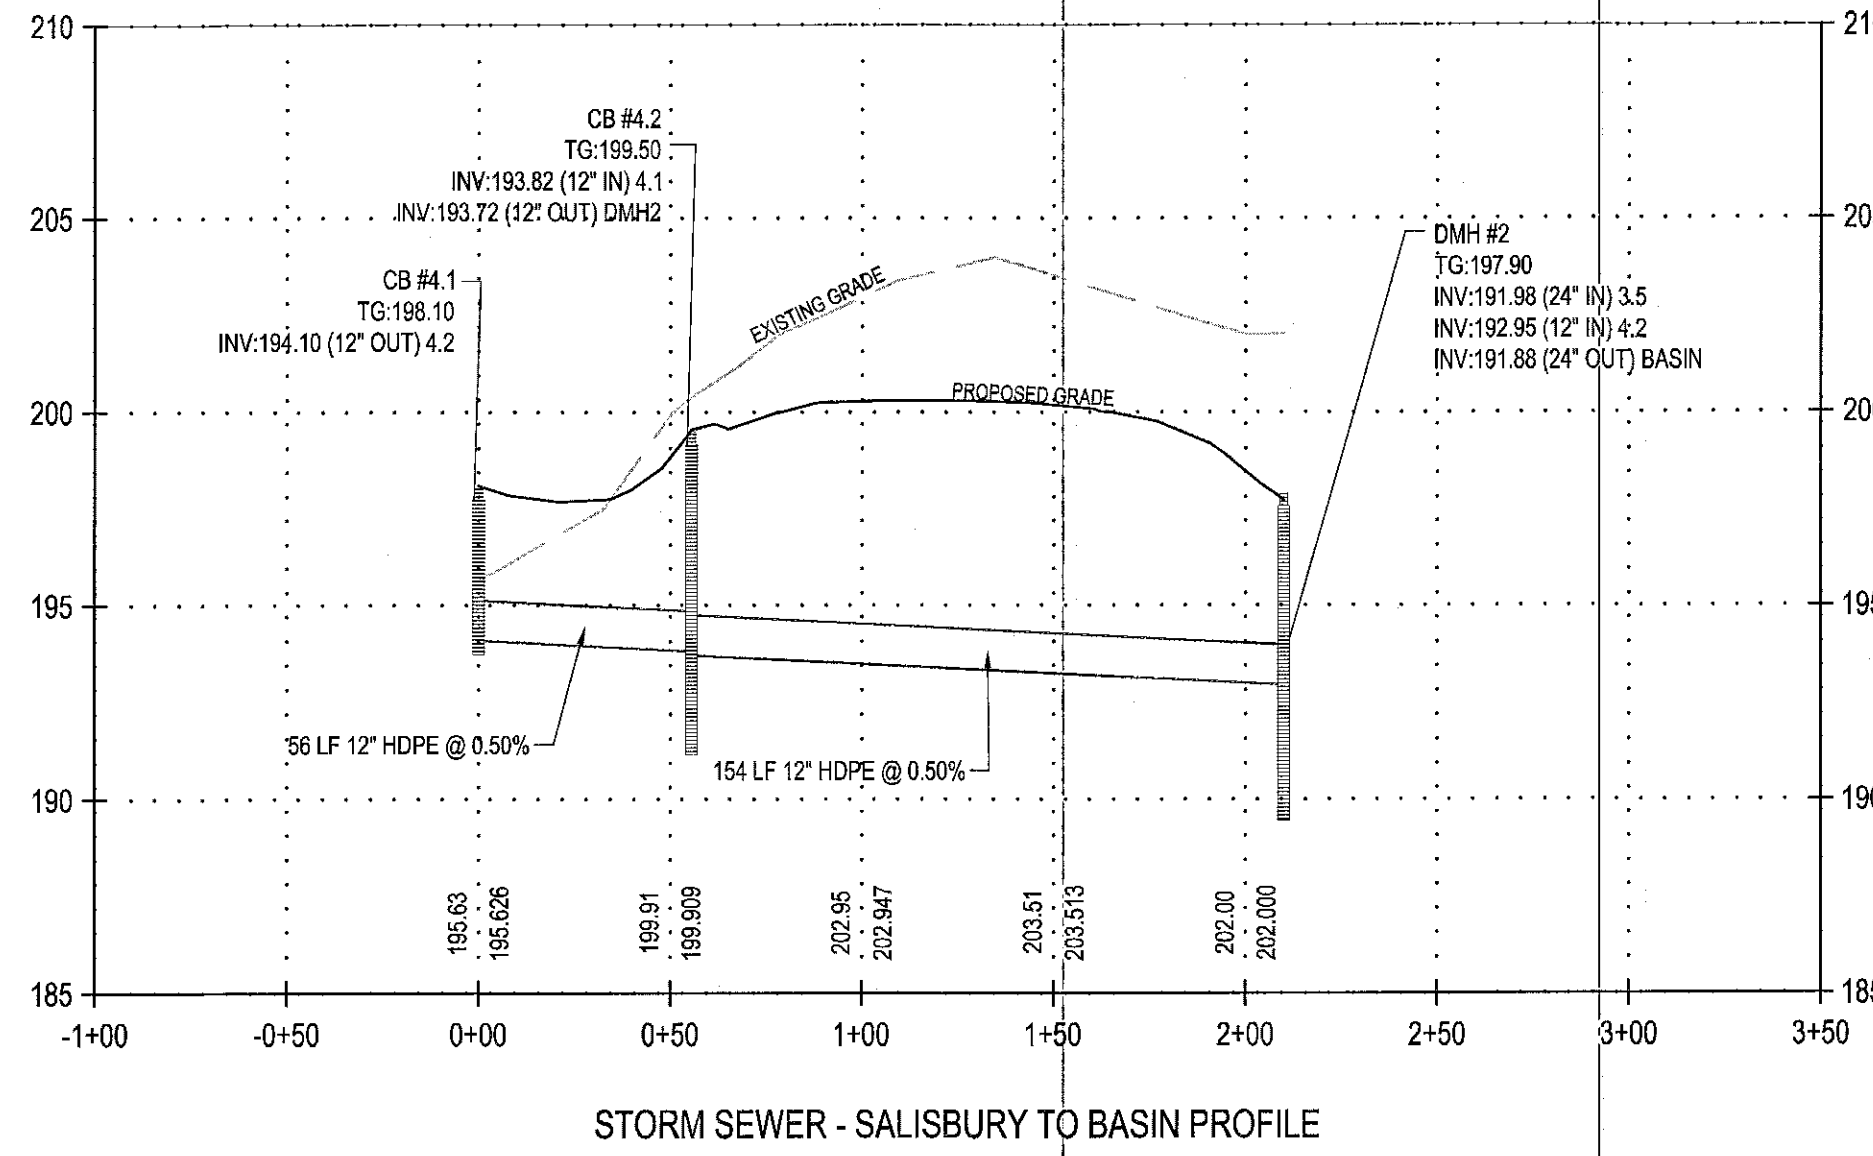

STORM PROFILE FROM LEONARD PLACE TO BASIN
VERTICAL SCALE: 1" = 50'
HORIZONTAL SCALE: 1" = 5'

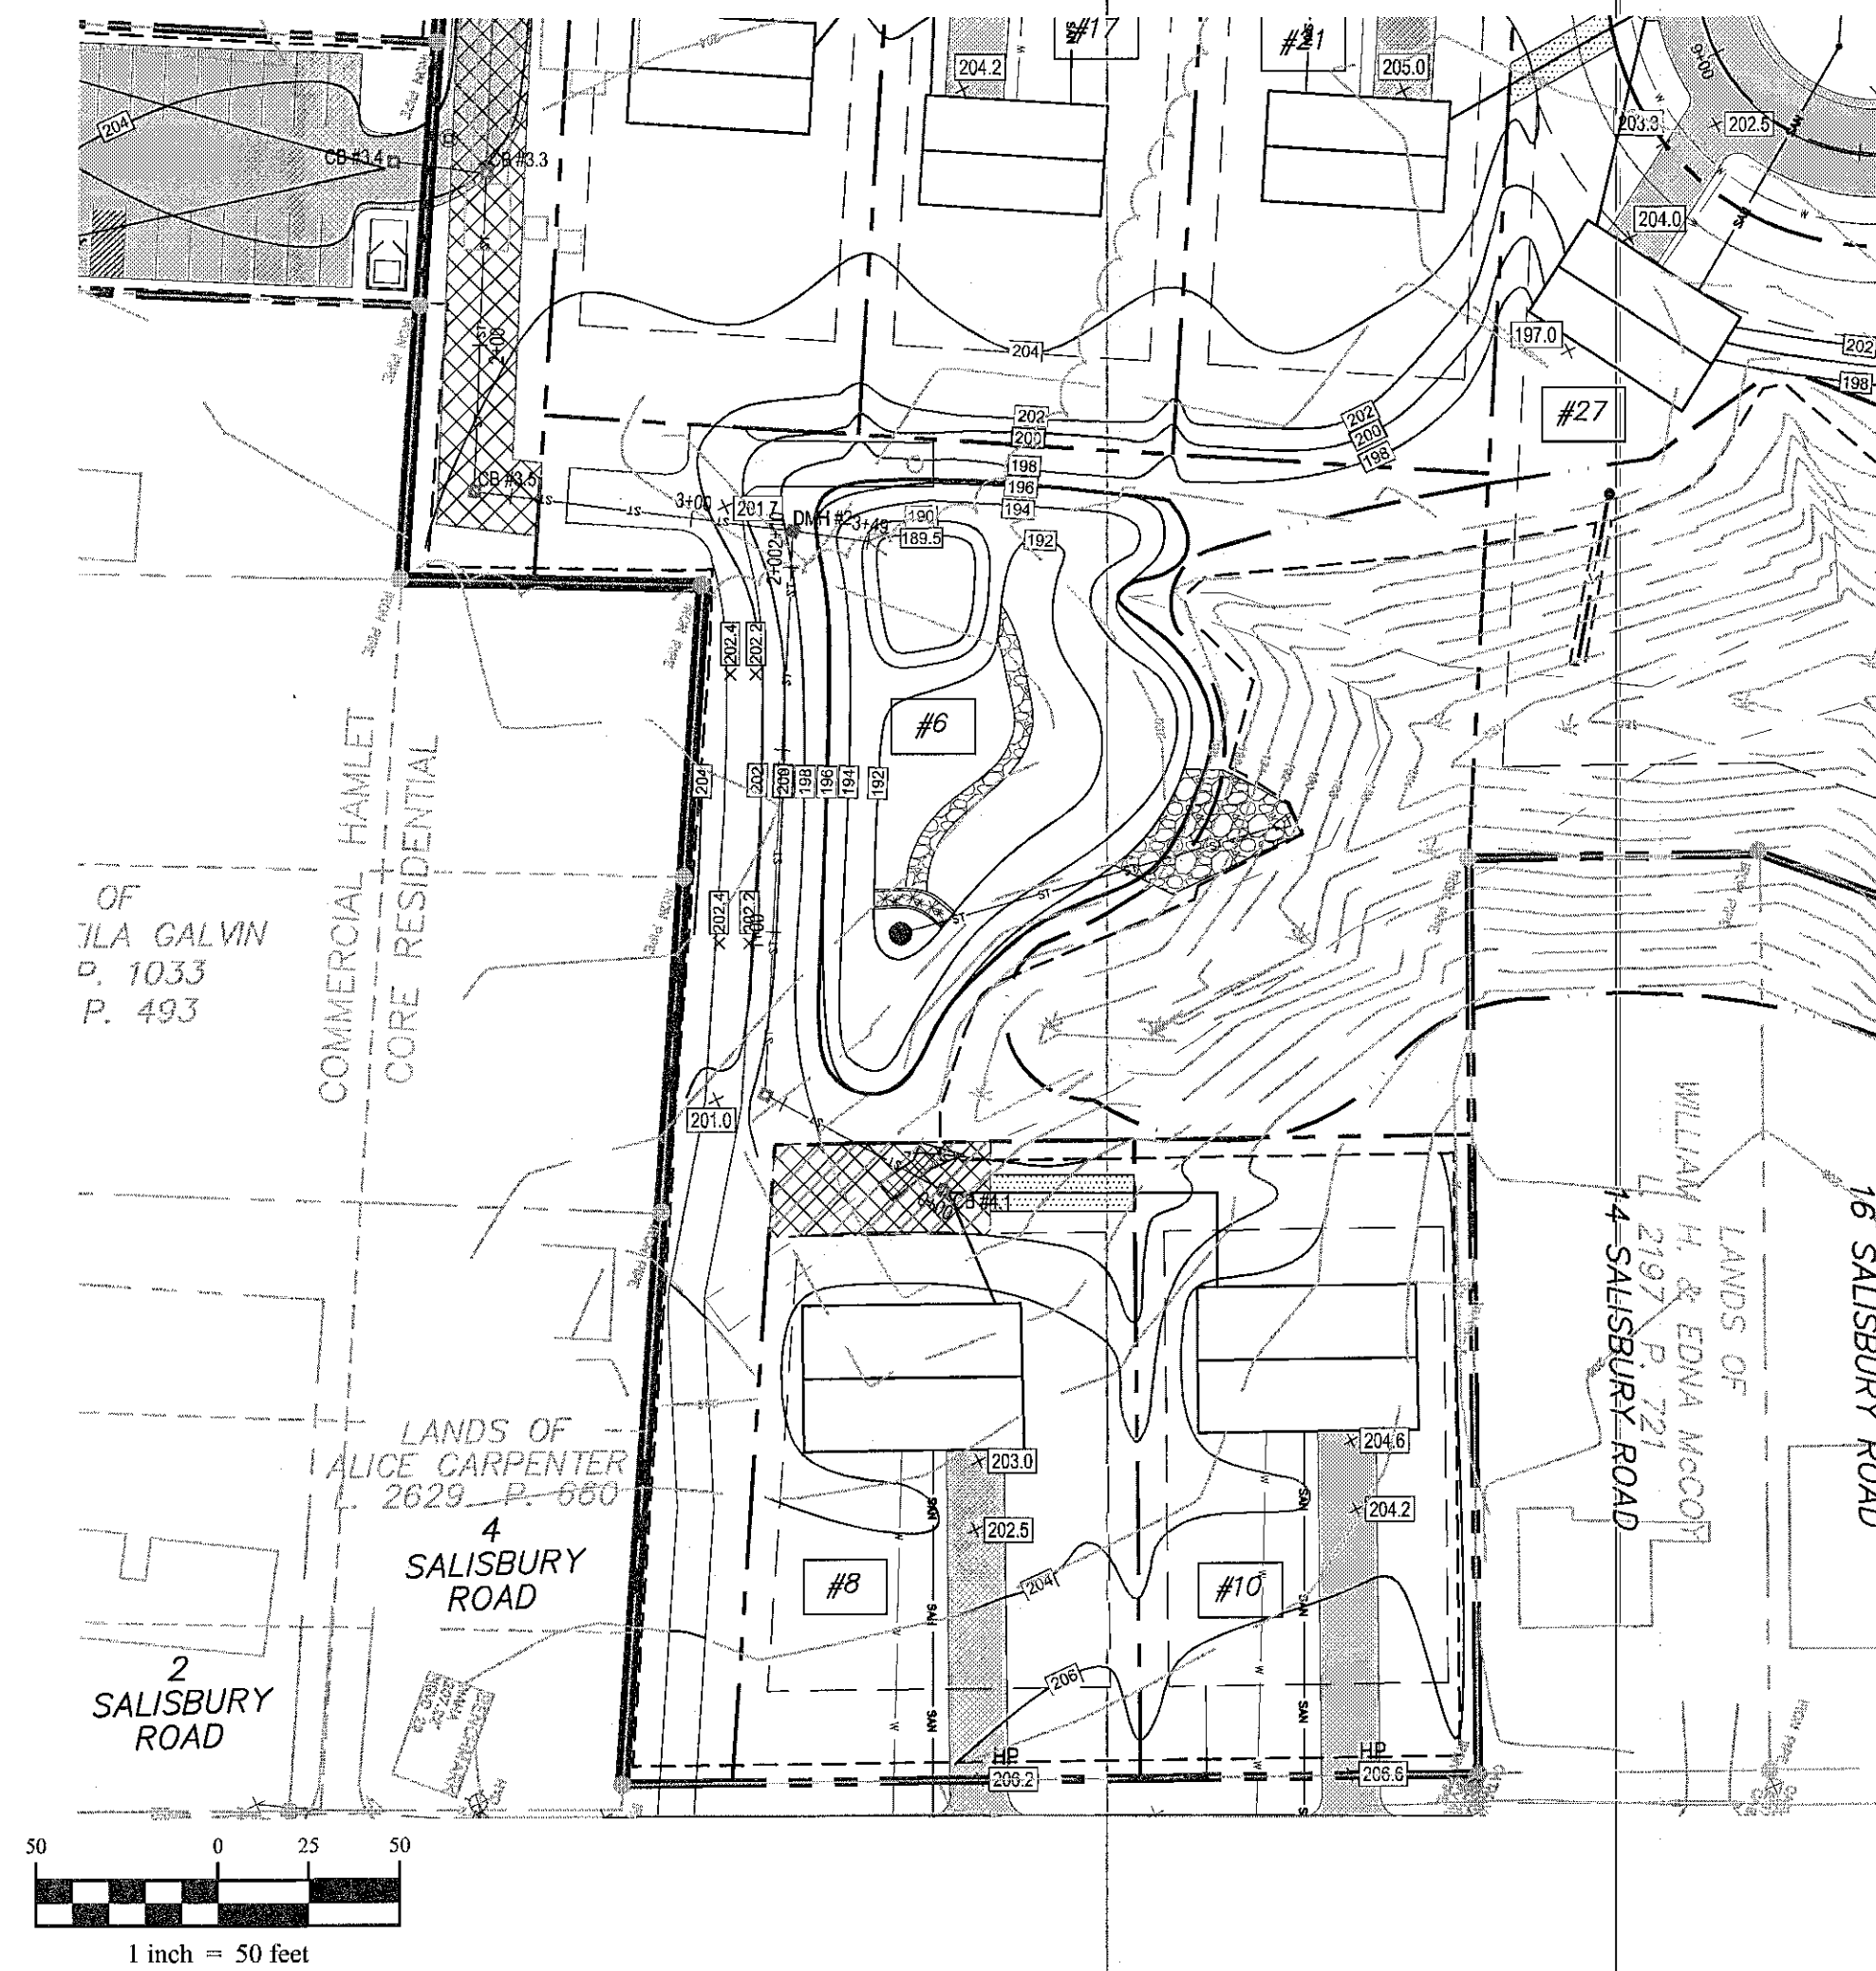

STORM PROFILE FROM SALISBURY ROAD TO BASIN
VERTICAL SCALE: 1" = 50'
HORIZONTAL SCALE: 1" = 5'

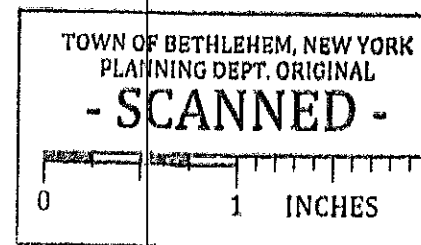

Town of Bethlehem Planning Board
By direction of the Chairman
these plans are hereby Approved.
See fly sheet for date & signature.

FINAL SUBDIVISION PLANS		REVISION		NO.	DATE	BY
8	Final Submission				11/07/11	MBT
7	Town Rev. Comments				08/02/11	MBT
6	Town Rev. Comments				03/08/11	MBT
5	Town Rev. Comments				01/21/11	MBT
4	Town Rev. Comments				12/01/10	MBT
3	Town Rev. Comments				09/30/10	MBT
2	Town Rev. Comments				05/14/10	MBT
1	Town Comments				02/10/09	MBT

THE PINES AT NORMANSIDE
LEONARD PLACE
TOWN OF BETHLEHEM, NEW YORK

STORM PROFILES

C 10

SHEET NUMBER 10 of 13