


NOTES:

1. WETLAND LINES SHOWN ARE BASED ON A DELINEATION CONDUCTED BY INFINGY ENGINEERING AND SURVEYING IN SEPTEMBER, 2007.
2. WETLAND LINES IN LIMITED AREAS OR FILL AS SHOWN ON THE PLANS ARE AUTHORIZED UNDER ACOE PERMIT APPLICATION NUMBER NAN-2007-01349
3. EXISTING CONDITIONS SURVEY COMPLETED BY BREWER ENGINEERING ASSOCIATES, P.C.
4. ADDITIONAL UTILITIES LOCATED BY INFINGY ENGINEERING AND SURVEYING ON NOV. 19, 2009.
5. ADDITIONAL TOPOGRAPHY AND SITE FEATURES LOCATED BY INFINGY ENGINEERING AND SURVEYING ON APRIL 12, 2010.

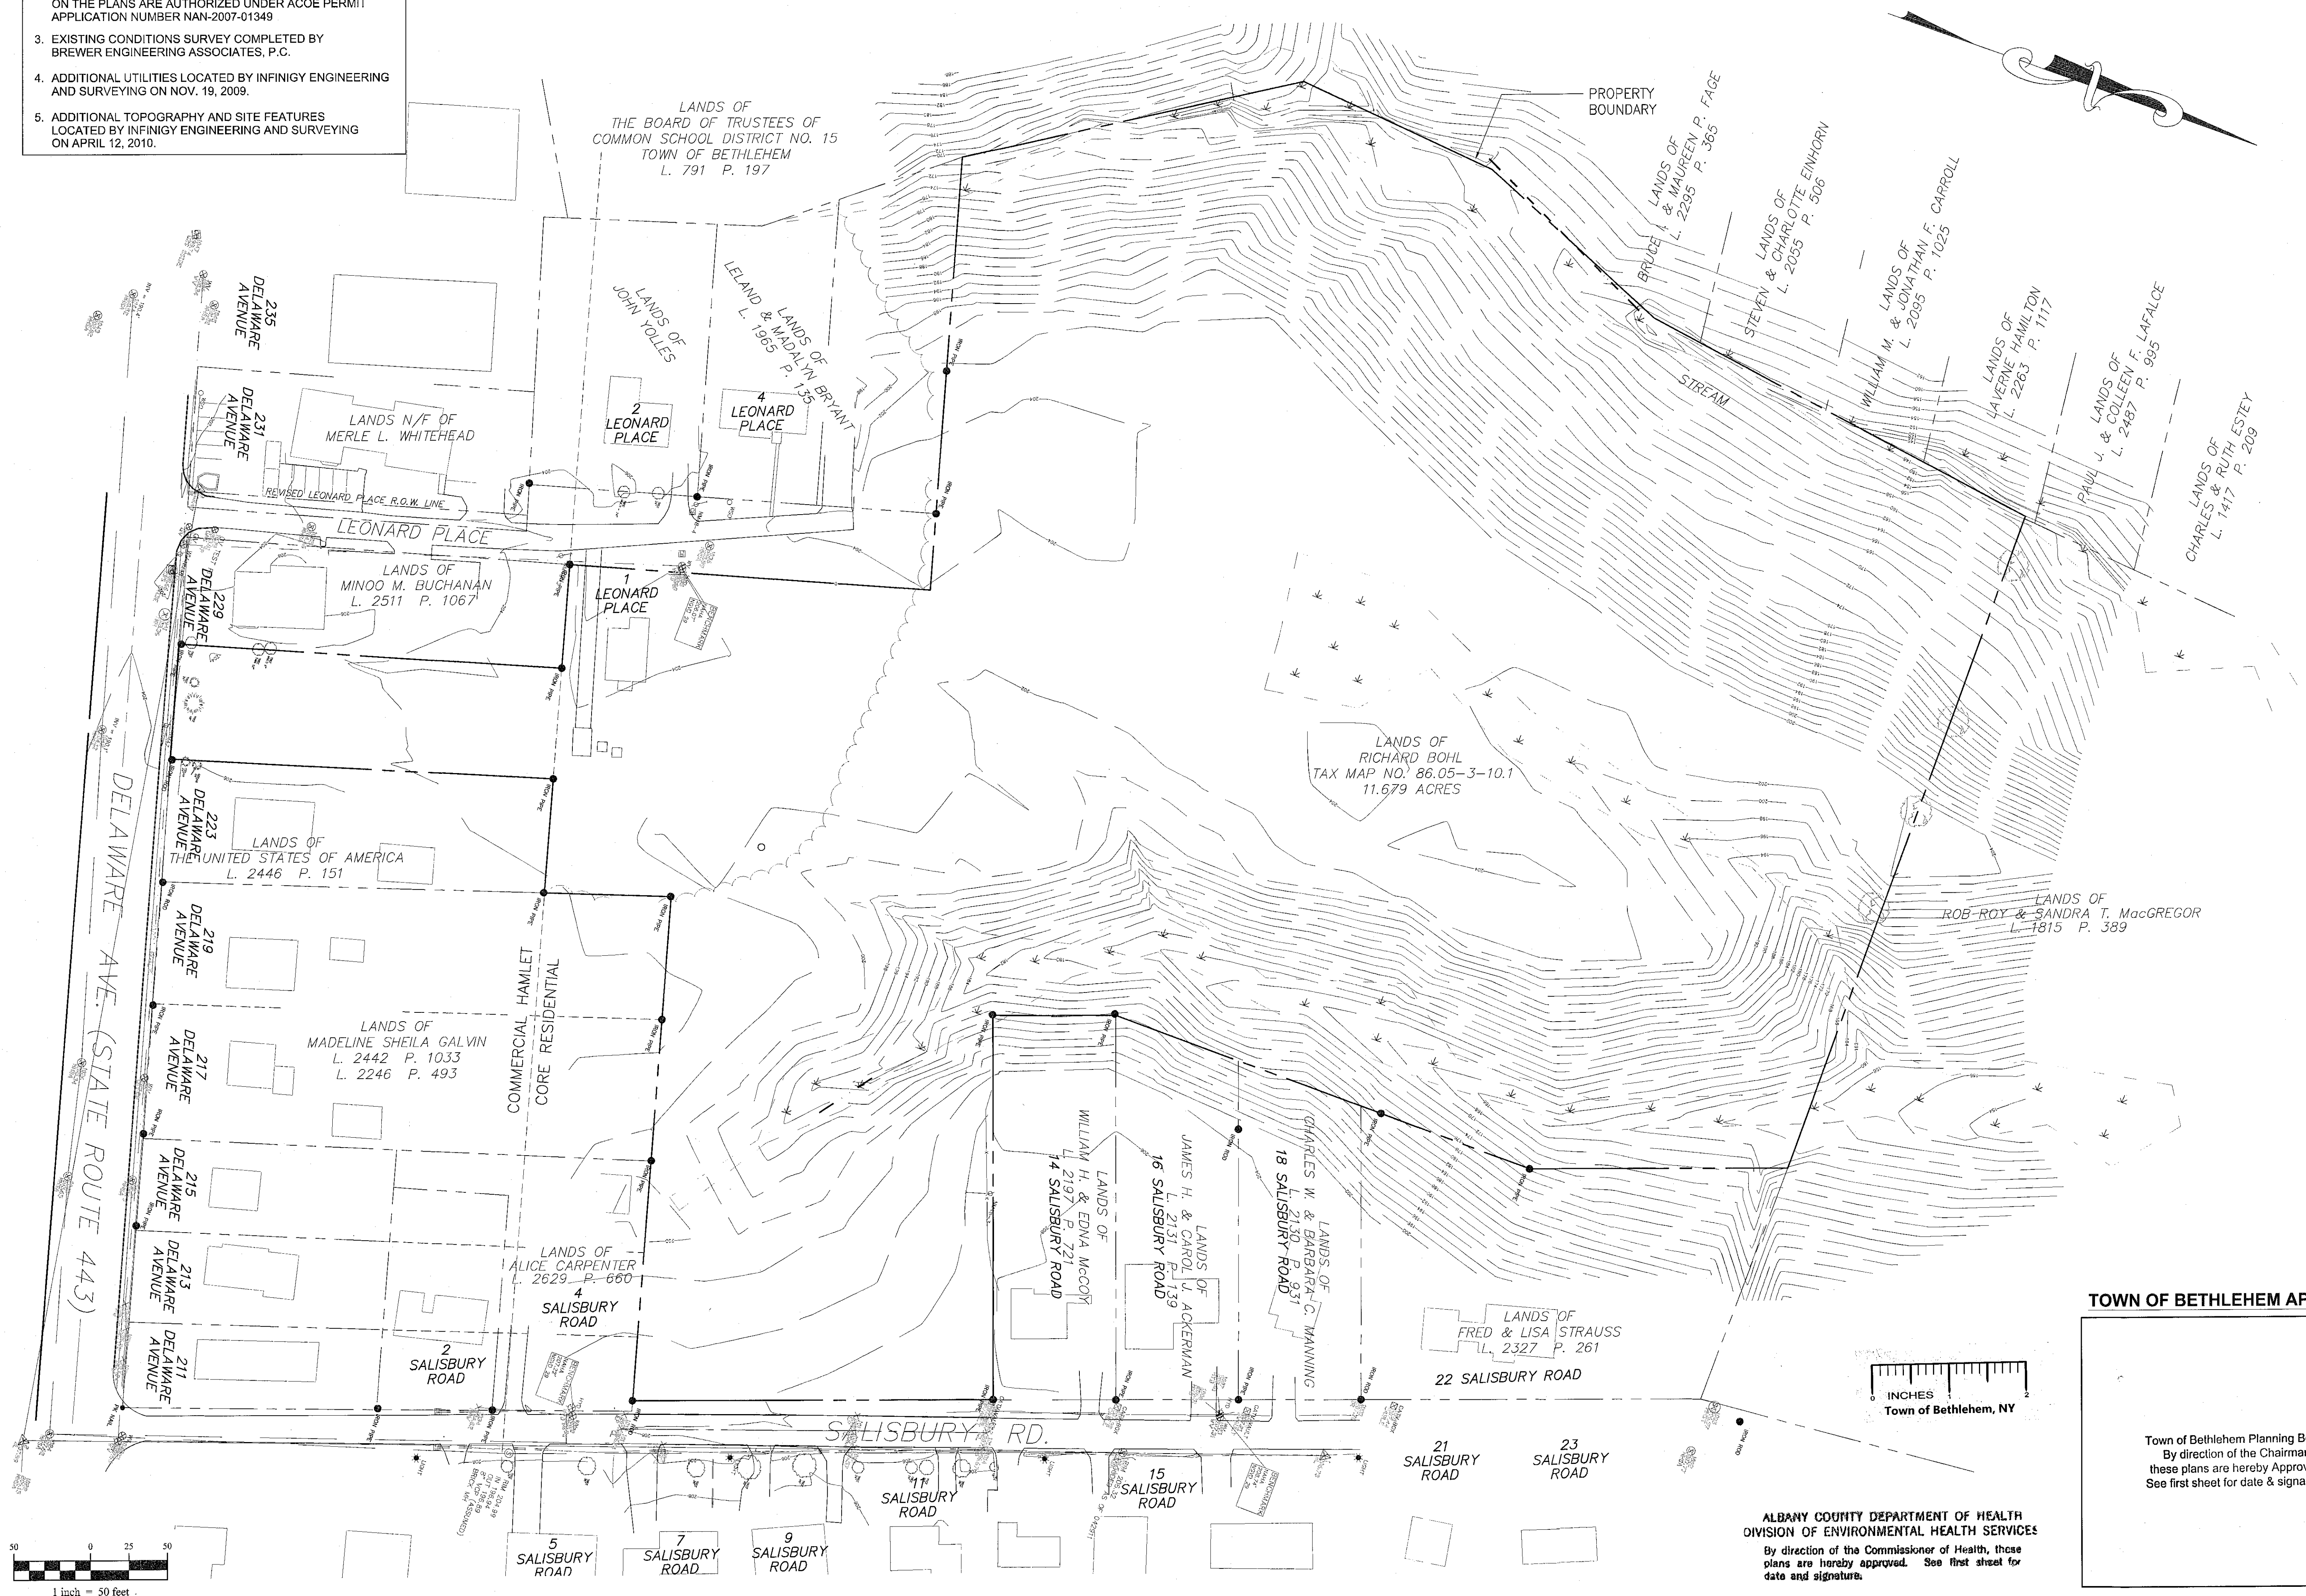

TOWN OF BETHLEHEM APPROVAL

Town of Bethlehem Planning Board
By direction of the Chairman
these plans are hereby approved.
See first sheet for date & signature.

ALBANY COUNTY DEPARTMENT OF HEALTH
DIVISION OF ENVIRONMENTAL HEALTH SERVICES
By direction of the Commissioner of Health, these
plans are hereby approved. See first sheet for
date and signature.

FINAL SUBDIVISION PLANS

RICHARD BOHL
P.O. BOX 7
GLENMONT, NEW YORK 12077



Creighton Manning
CREIGHTON MANNING ENGINEERING, LLP
P.O. BOX 1000
GLENMONT, NEW YORK 12077
P: (518) 448-0388 F: (518) 448-0387 WWW.CMEI-LLP.COM

THE PINES AT NORMANSIDE
LEONARD PLACE
TOWN OF BETHLEHEM, NEW YORK
EXISTING CONDITIONS PLAN

C 3

SHEET NUMBER 3 of 13

NO.	REVISION	DATE	BY
8	Final Submission	11/07/11	MBT
7	Town Rev. Comments	06/02/11	MBT
6	Town Rev. Comments	03/08/11	MBT
5	Town Rev. Comments	01/21/11	MBT
4	Town Rev. Comments	12/01/10	MBT
3	Town Rev. Comments	09/30/10	MBT
2	Town Rev. Comments	05/14/10	MBT
1	Town Comments	02/10/09	MBT

DATE: 11-07-2011 CME No.: 08-000 SCALE: AS NOTED DESIGNED: MBT. DRAWN BY: T.A.R. CHECKED: MBT.