


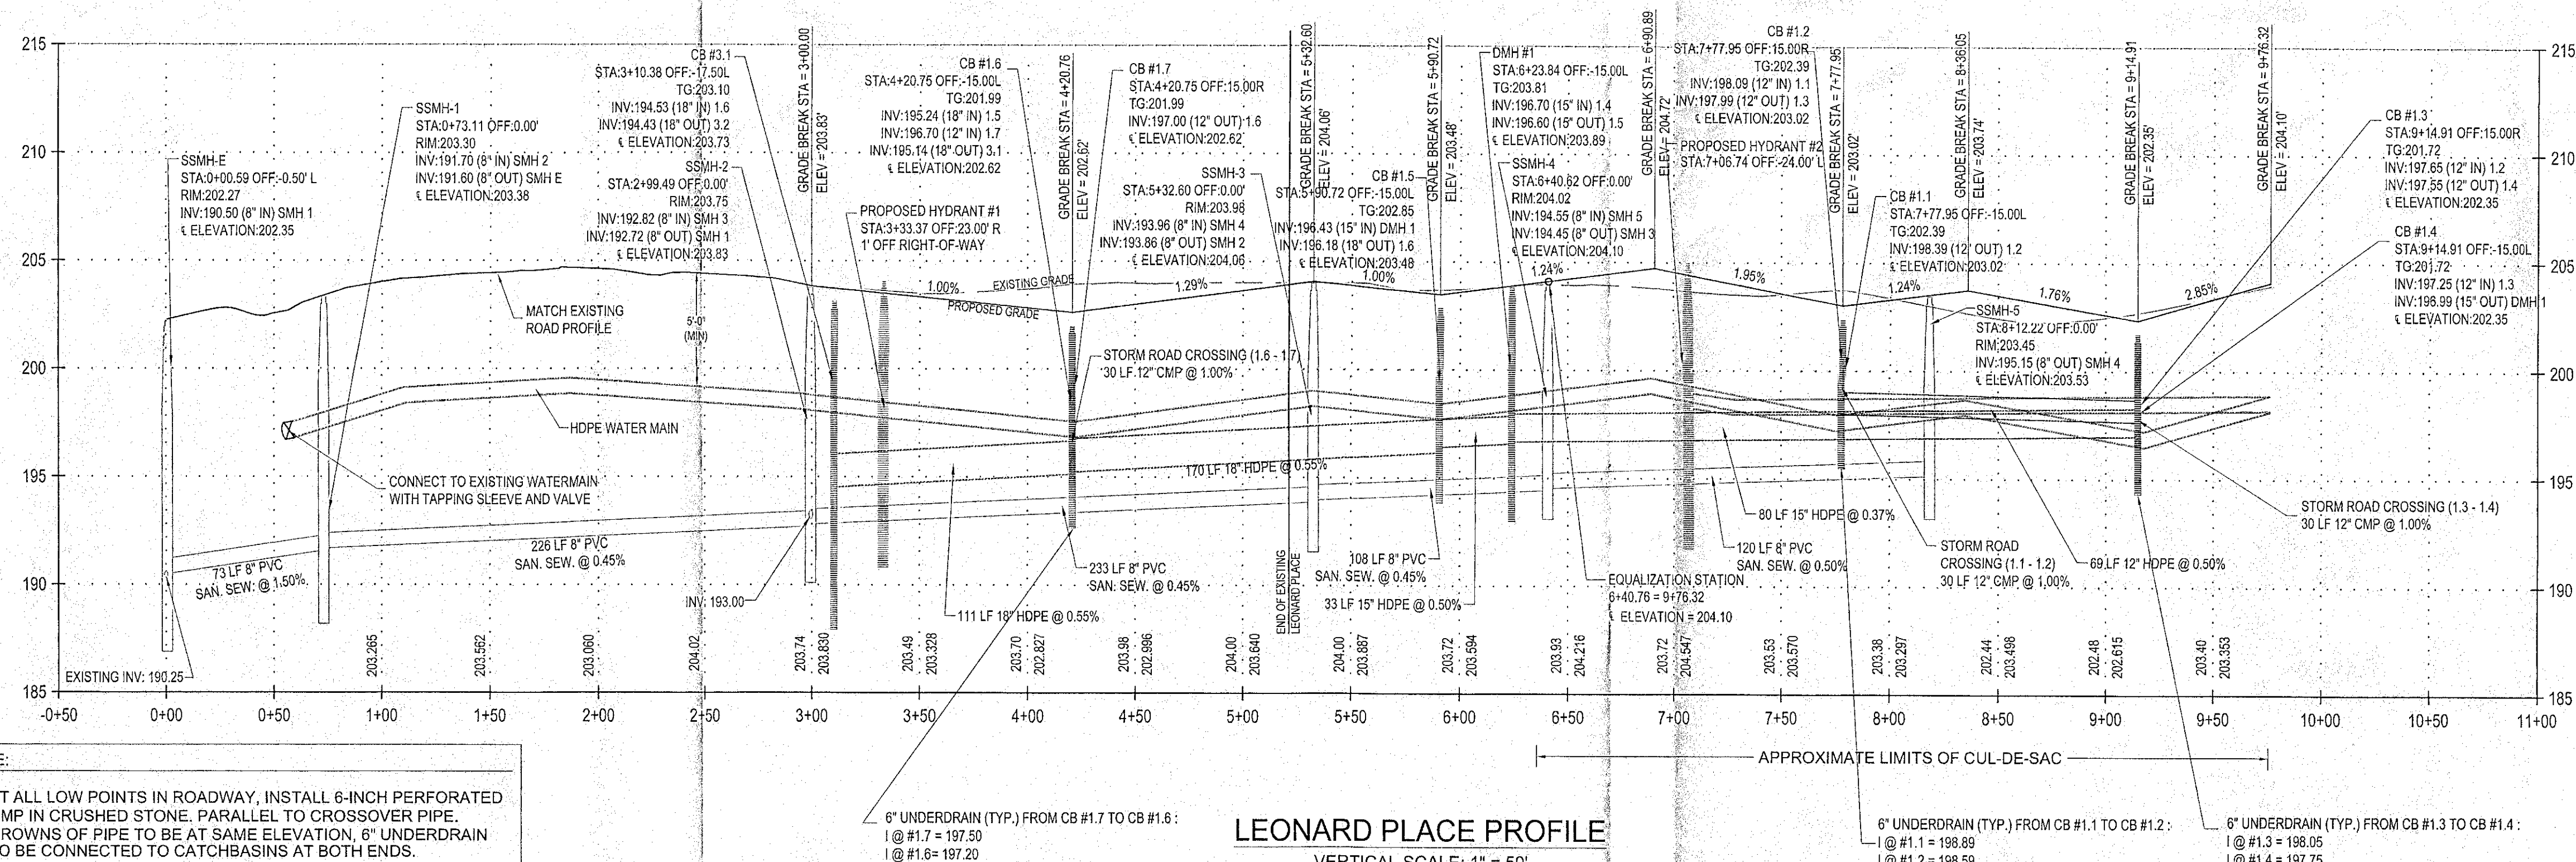


LEONARD PLACE PROFILE

VERTICAL SCALE: 1" = 50'
HORIZONTAL SCALE: 1" = 5'

HORIZONTAL SCALE: 1" = 5'

TOWN OF BETHLEHEM APPROVAL

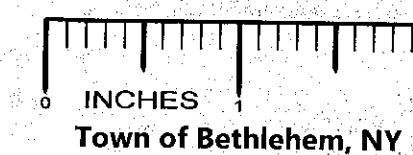

C9	THE PINES AT NORMANSIDE LEONARD PLACE TOWN OF BETHEHEM, NEW YORK		 Creighton Manning CREIGHTON MANNING ENGINEERING, LLP 2 WINNERS CIRCLE - ALBANY - NEW YORK - 12205 P: (518) 446-0306 F: (518) 446-0397 WWW.CMELLIP.COM		ANNUAL FORCES ALLEVATION OR GRADUATION TO THE DOCUMENTS A VALIDATION OF APPROPRIATE AND NEW YORK'S PROFESSIONAL ENGINEERING	FINAL SUBDIVISION PLANS		RICHARD BOHL P.O. BOX 7 GLENNMONT, NEW YORK 12077	9 Relocate Sewer Mainhole	06/17/13	M.B.T.
	LEONARD PLACE PROFILE					8 Final Submission	11/07/11		M.B.T.		
									7 Town Rev. Comments		M.B.T.
									6 Town Rev. Comments		M.B.T.
									5 Town Rev. Comments		M.B.T.
									4 Town Rev. Comments		M.B.T.
									3 Town Rev. Comments		M.B.T.
									2 Town Rev. Comments		M.B.T.
									1 Town Comments	02/10/09	M.B.T.