
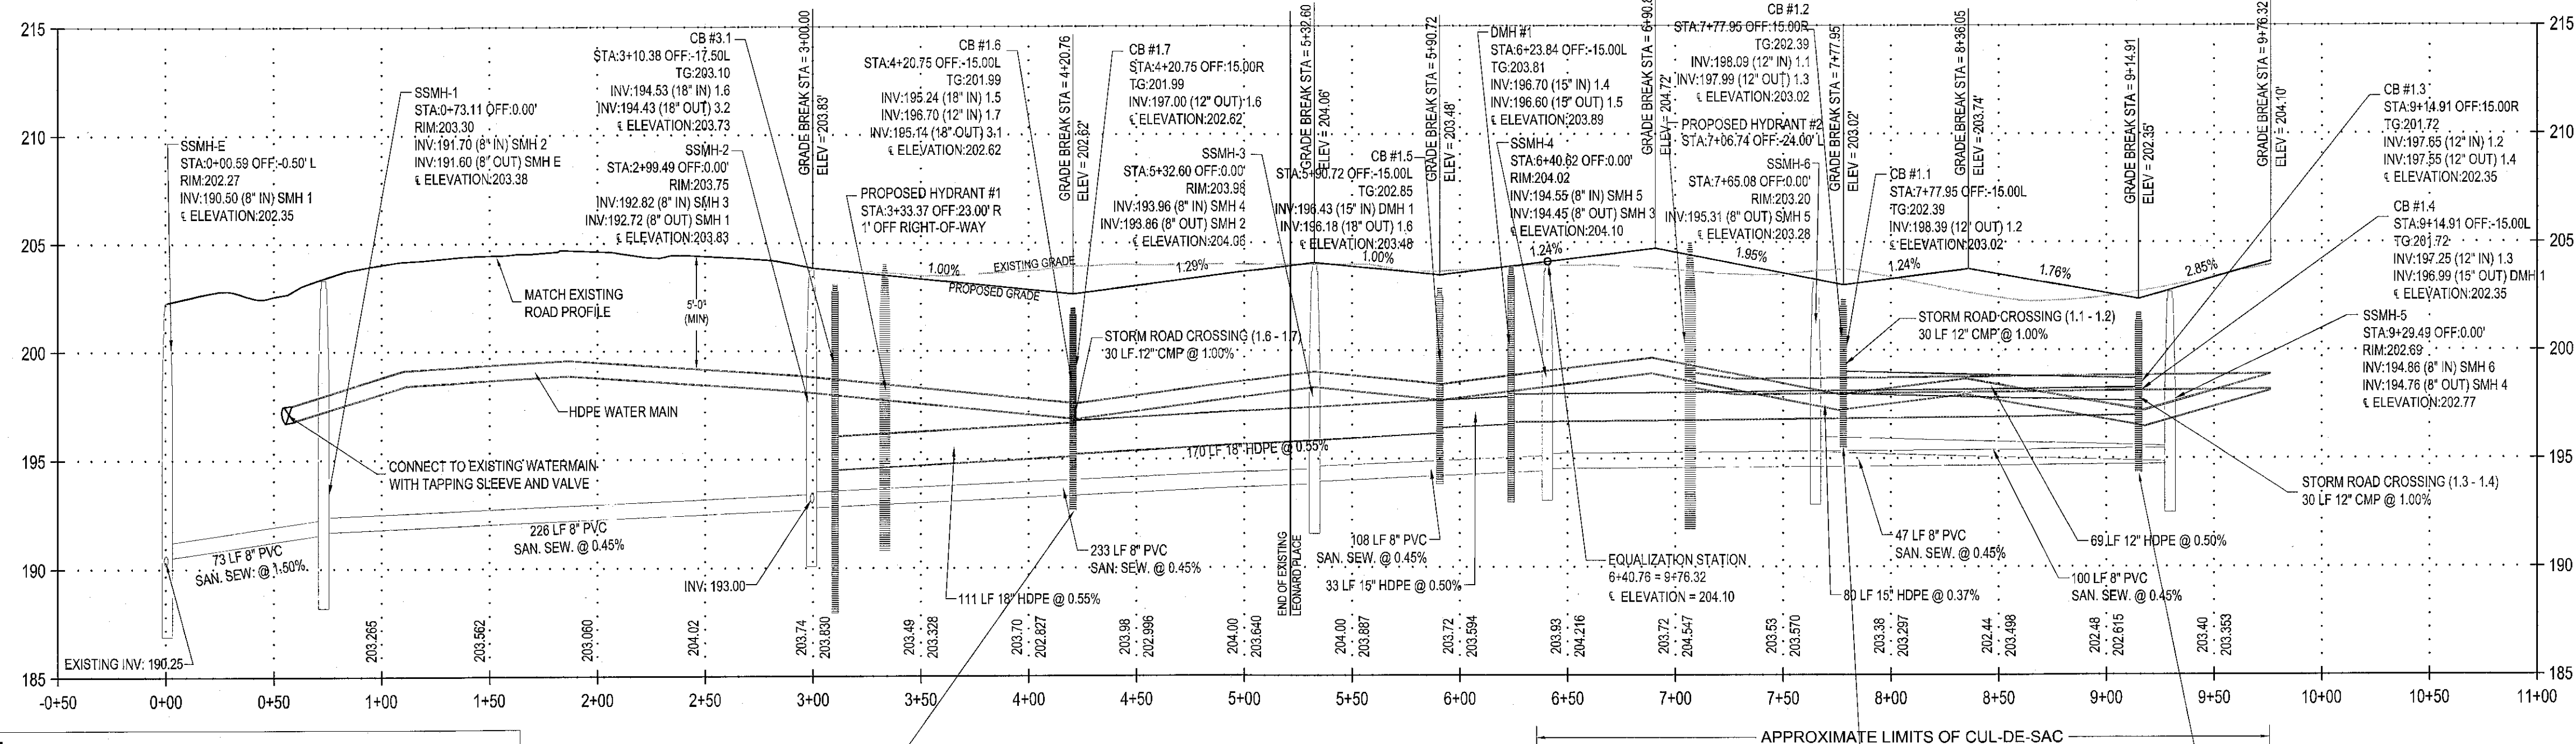


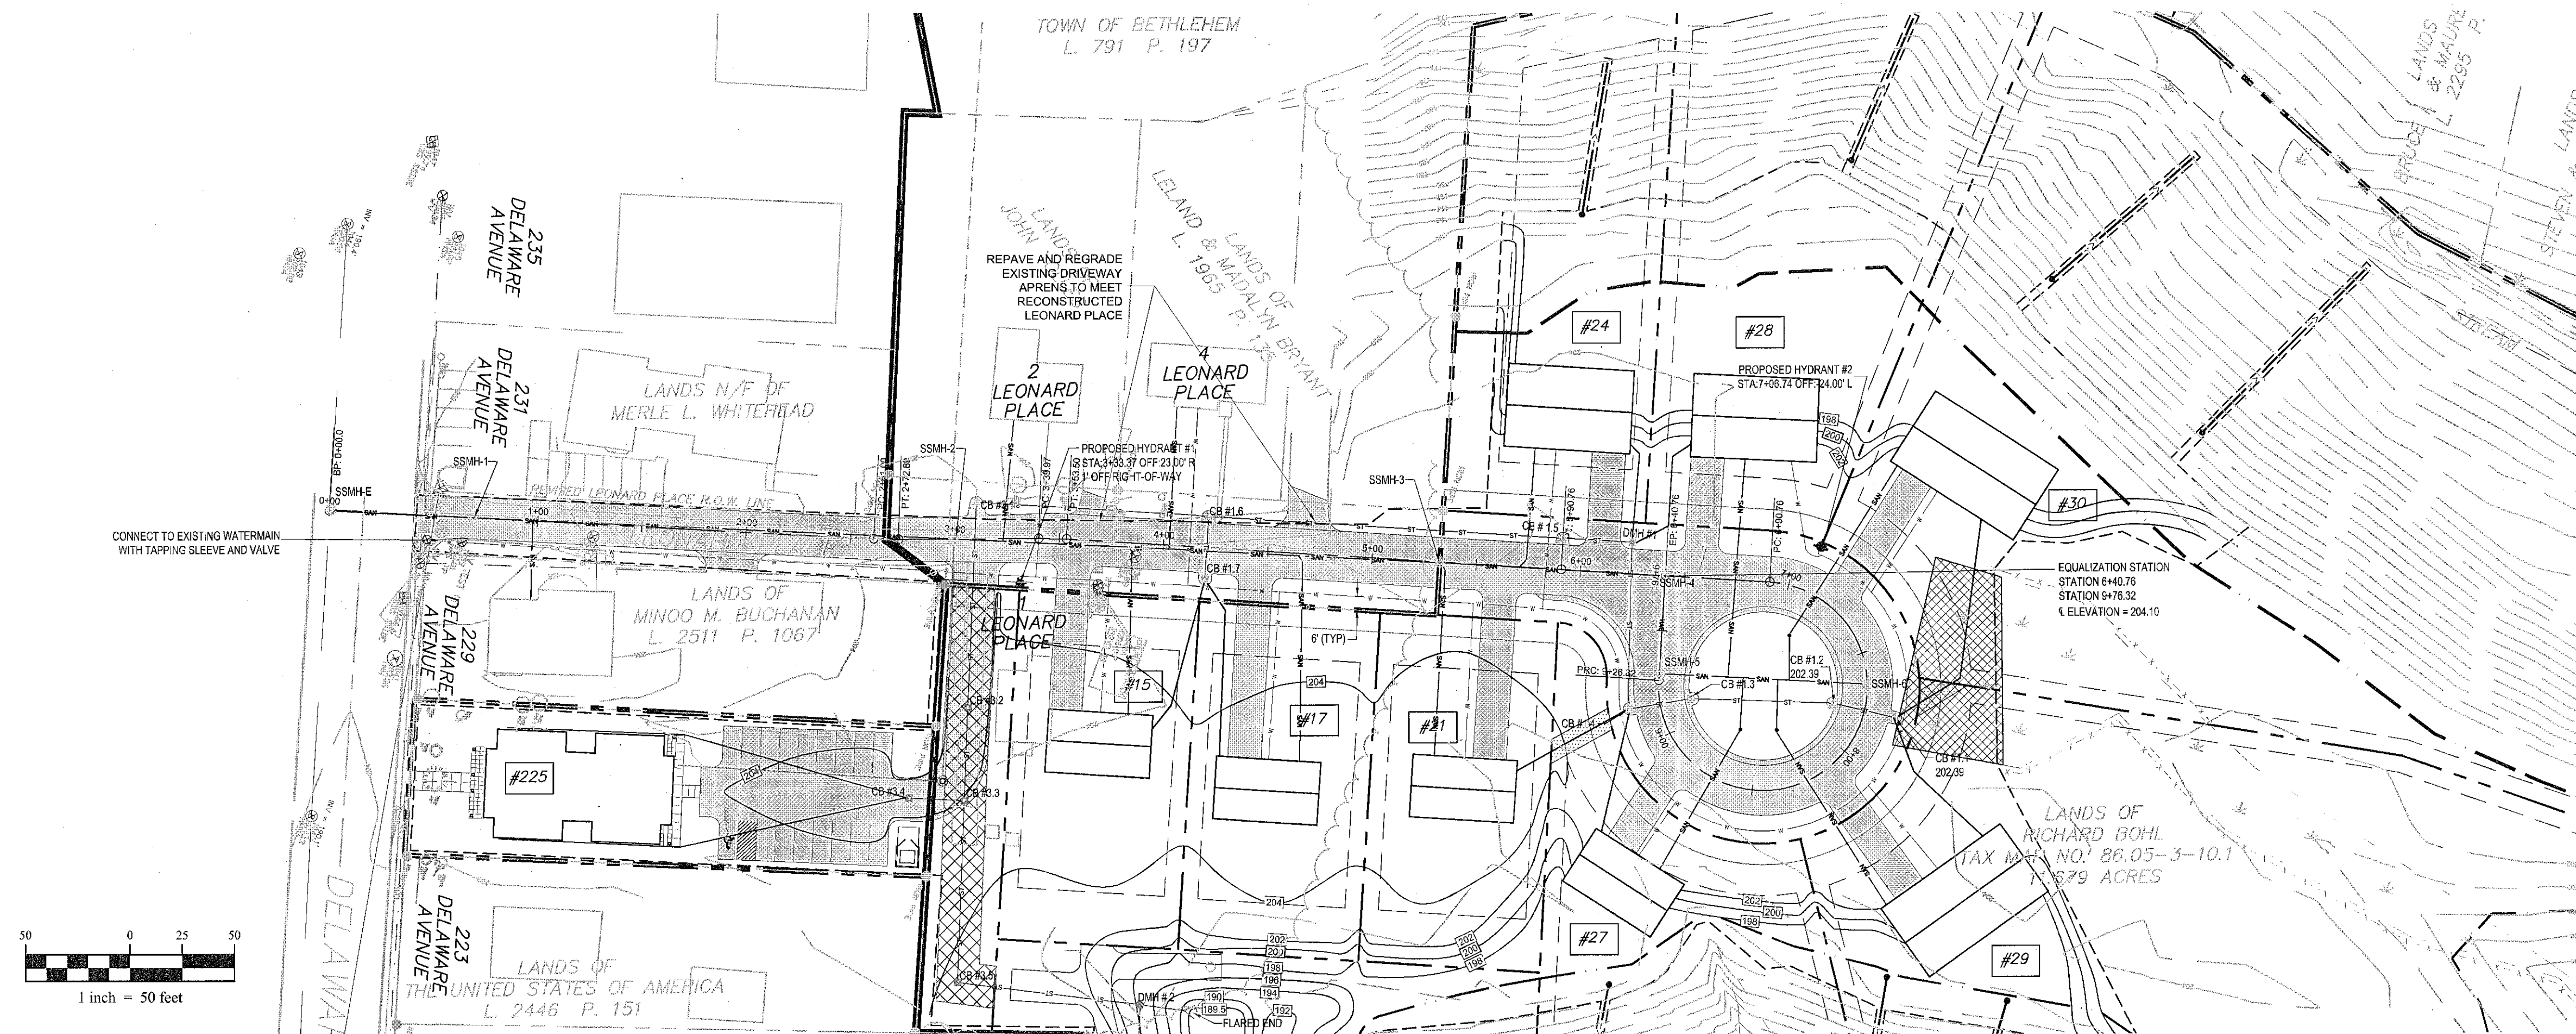

NOTE:

NOTE:

NOTE:

LEONARD PLACE PROFILE

6" UNDERDRAIN (TYP.) FROM CB #1.1 TO CB #1.2:
 1 @ #1.1 = 198.89
 1 @ #1.2 = 198.59

ALBANY COUNTY DEPARTMENT OF HEALTH
DIVISION OF ENVIRONMENTAL HEALTH SERVICES

By direction of the Commissioner of Health, these
plans are hereby approved. See first sheet for
date and signature.

Town of Bethlehem Planning Board
By direction of the Chairman
these plans are hereby Approved.
See first sheet for date & signature.

 Creighton Manning Drawn: Copyright © 2011 Creighton Manning Engineering, LLP CREIGHTON MANNING ENGINEERING, LLP 200 WEST 42ND STREET, SUITE 1500 NEW YORK, NY 10018-3601 P: (212) 450-6500 F: (212) 450-6505 WWW.CMEELP.COM	THE PINES AT NORMANSIDE LEONARD PLACE TOWN OF BETHLEHEM, NEW YORK		LEONARD PLACE PROFILE		DATE: 11-07-2011	CME No.: 08-000	SCALE: AS NOTED	DESIGNED: M.B.T. DRAWN BY: T.A.R. CHECKED: M.B.T.
	