

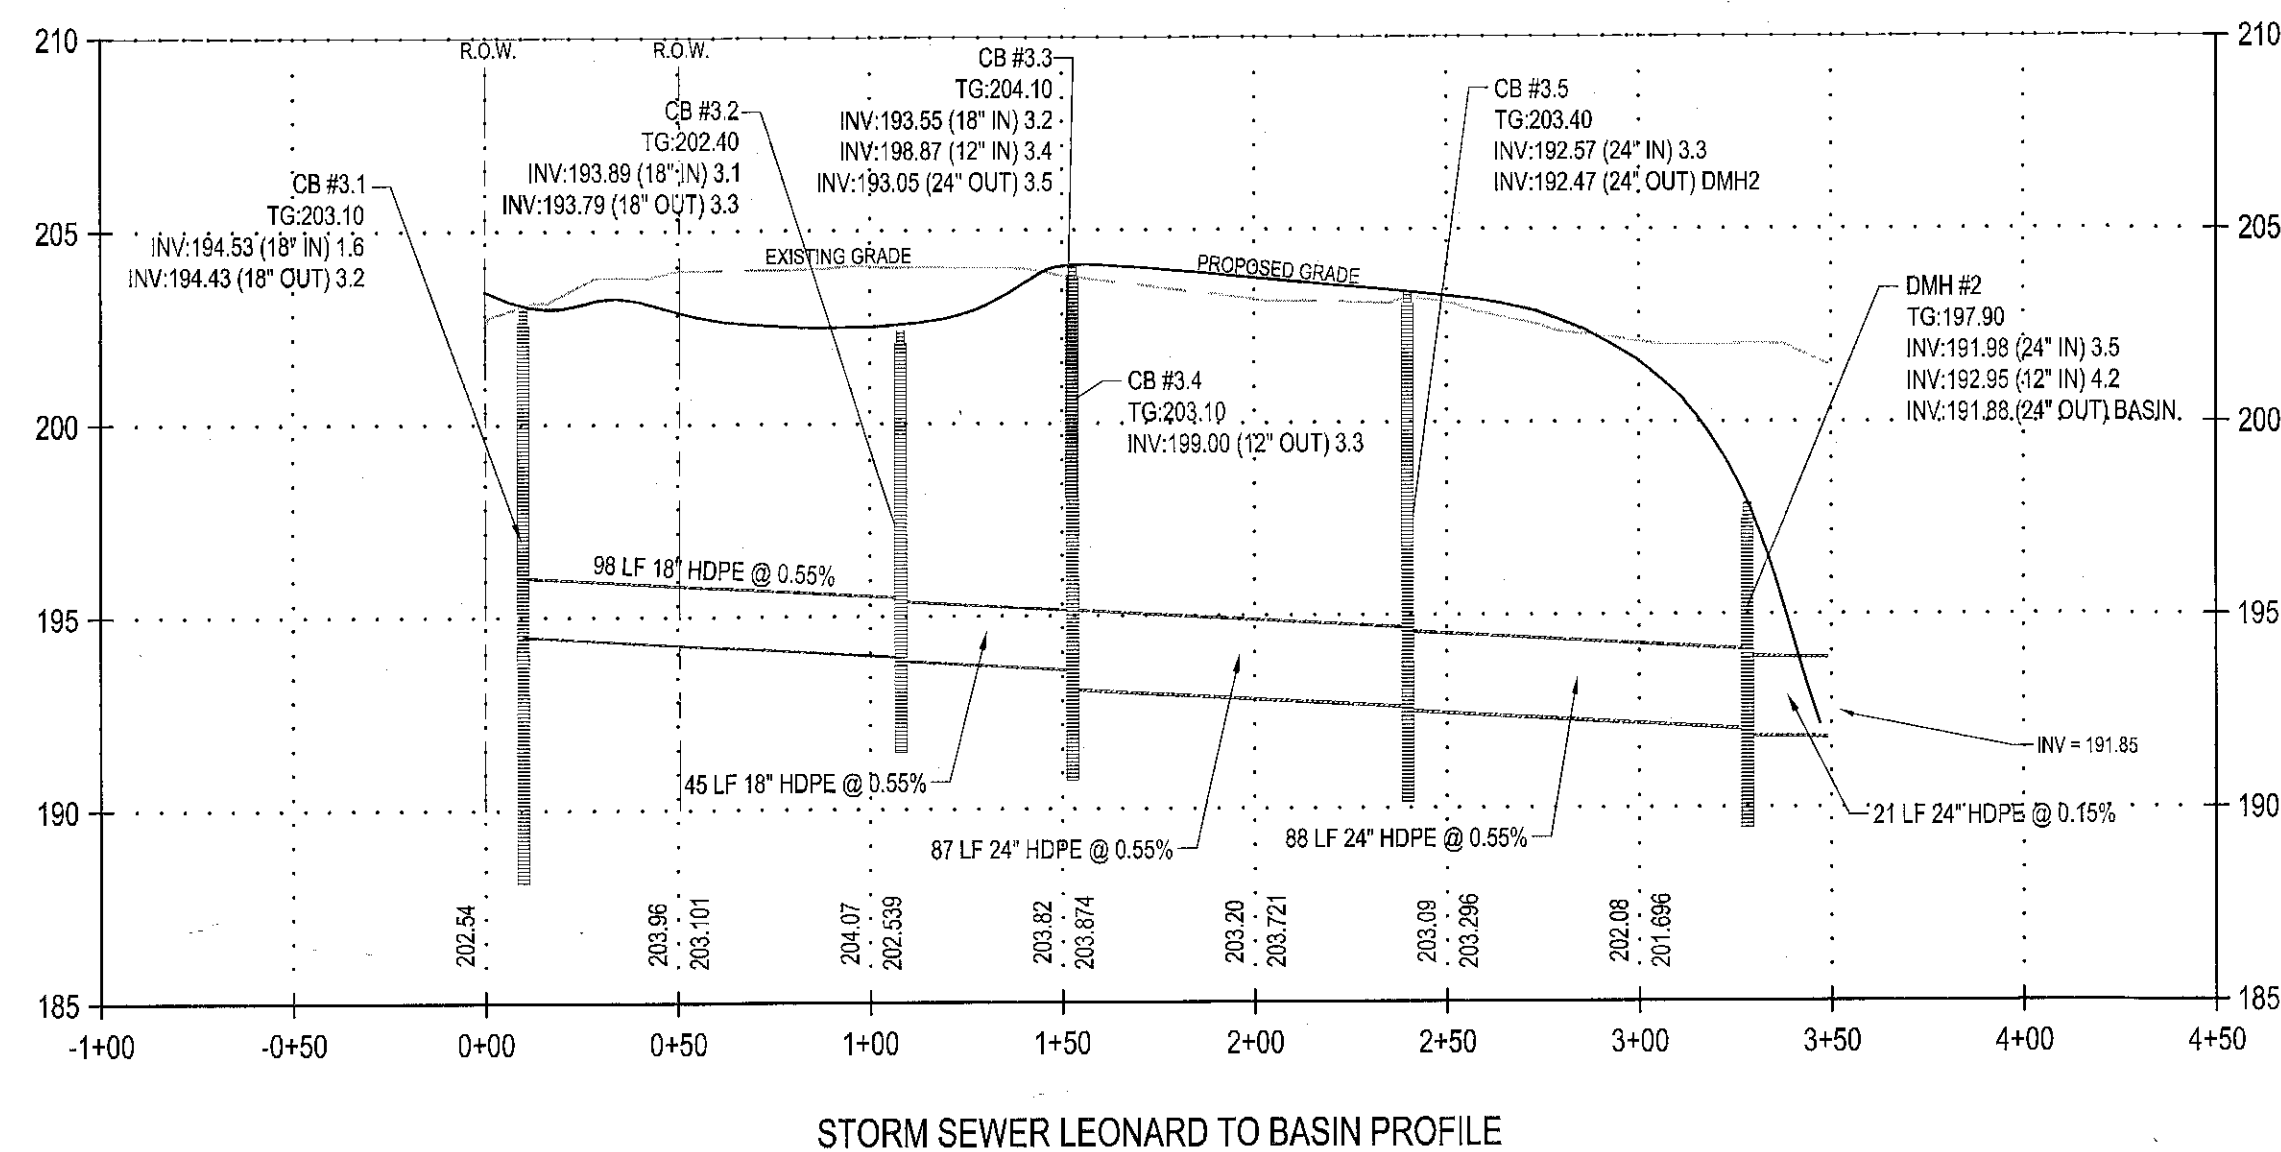


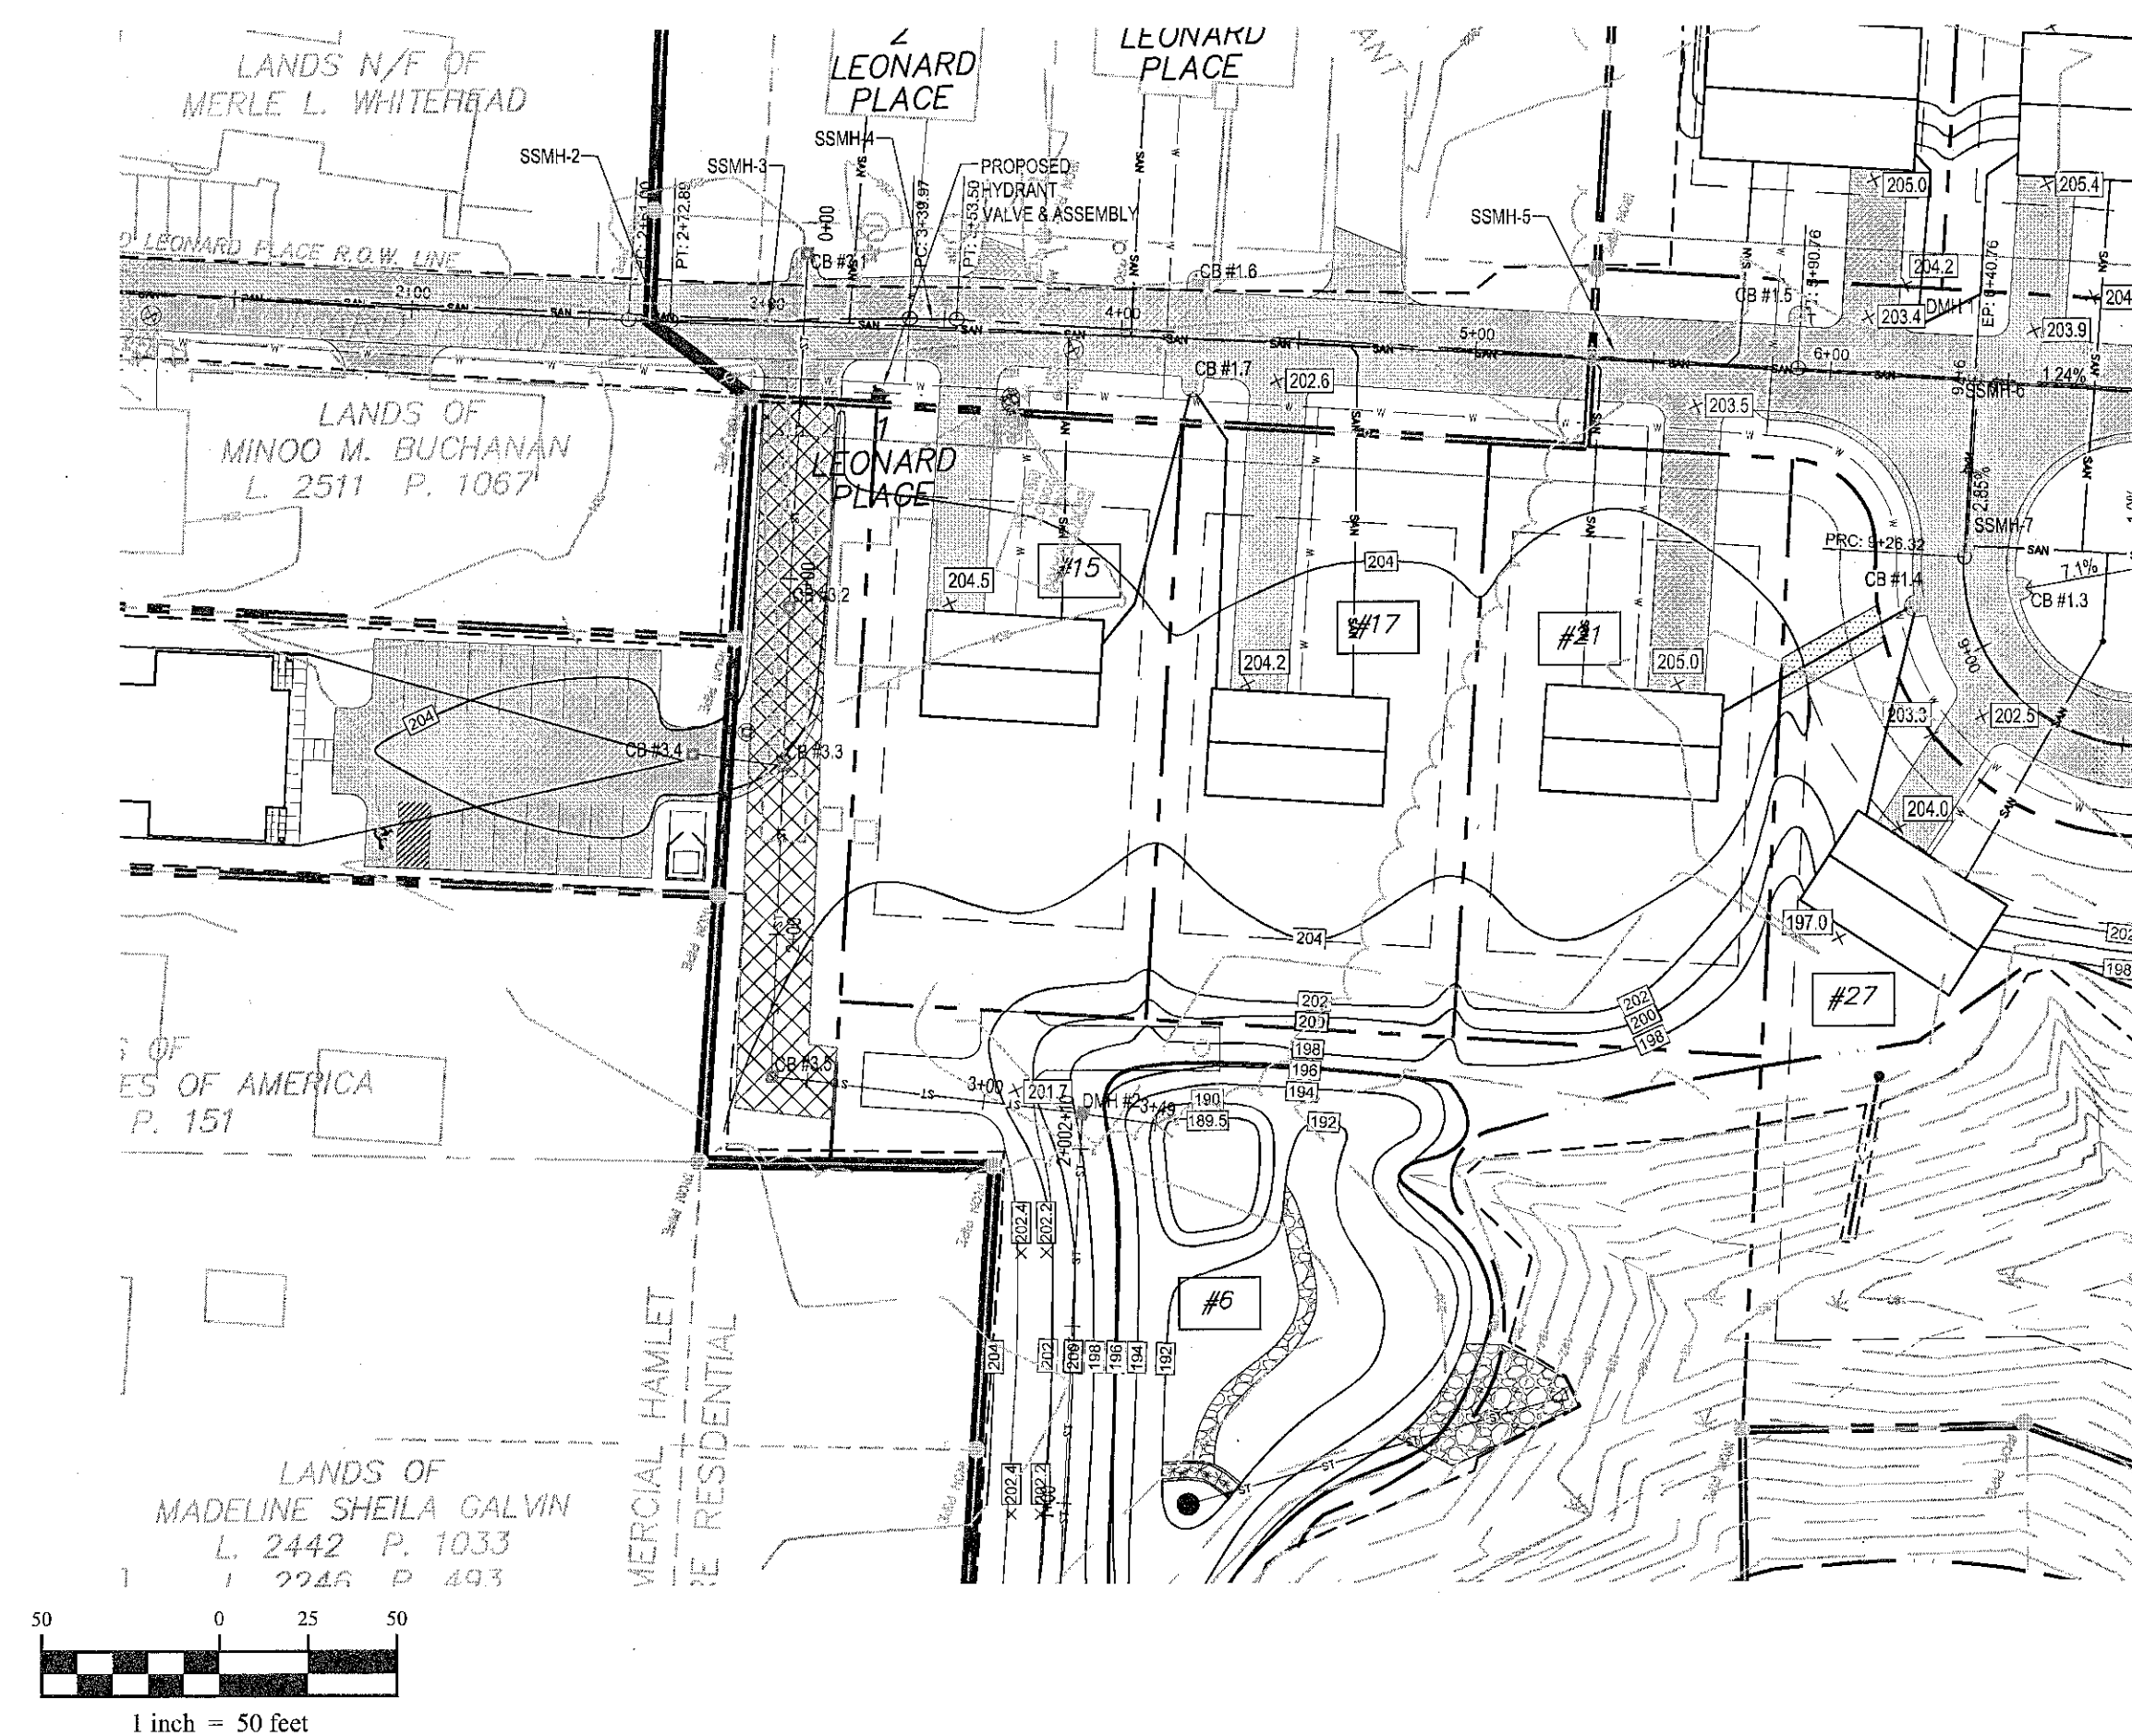

STORM PROFILE FROM LEONARD PLACE TO BASIN
 VERTICAL SCALE: 1" = 50'
 HORIZONTAL SCALE: 1" = 5'

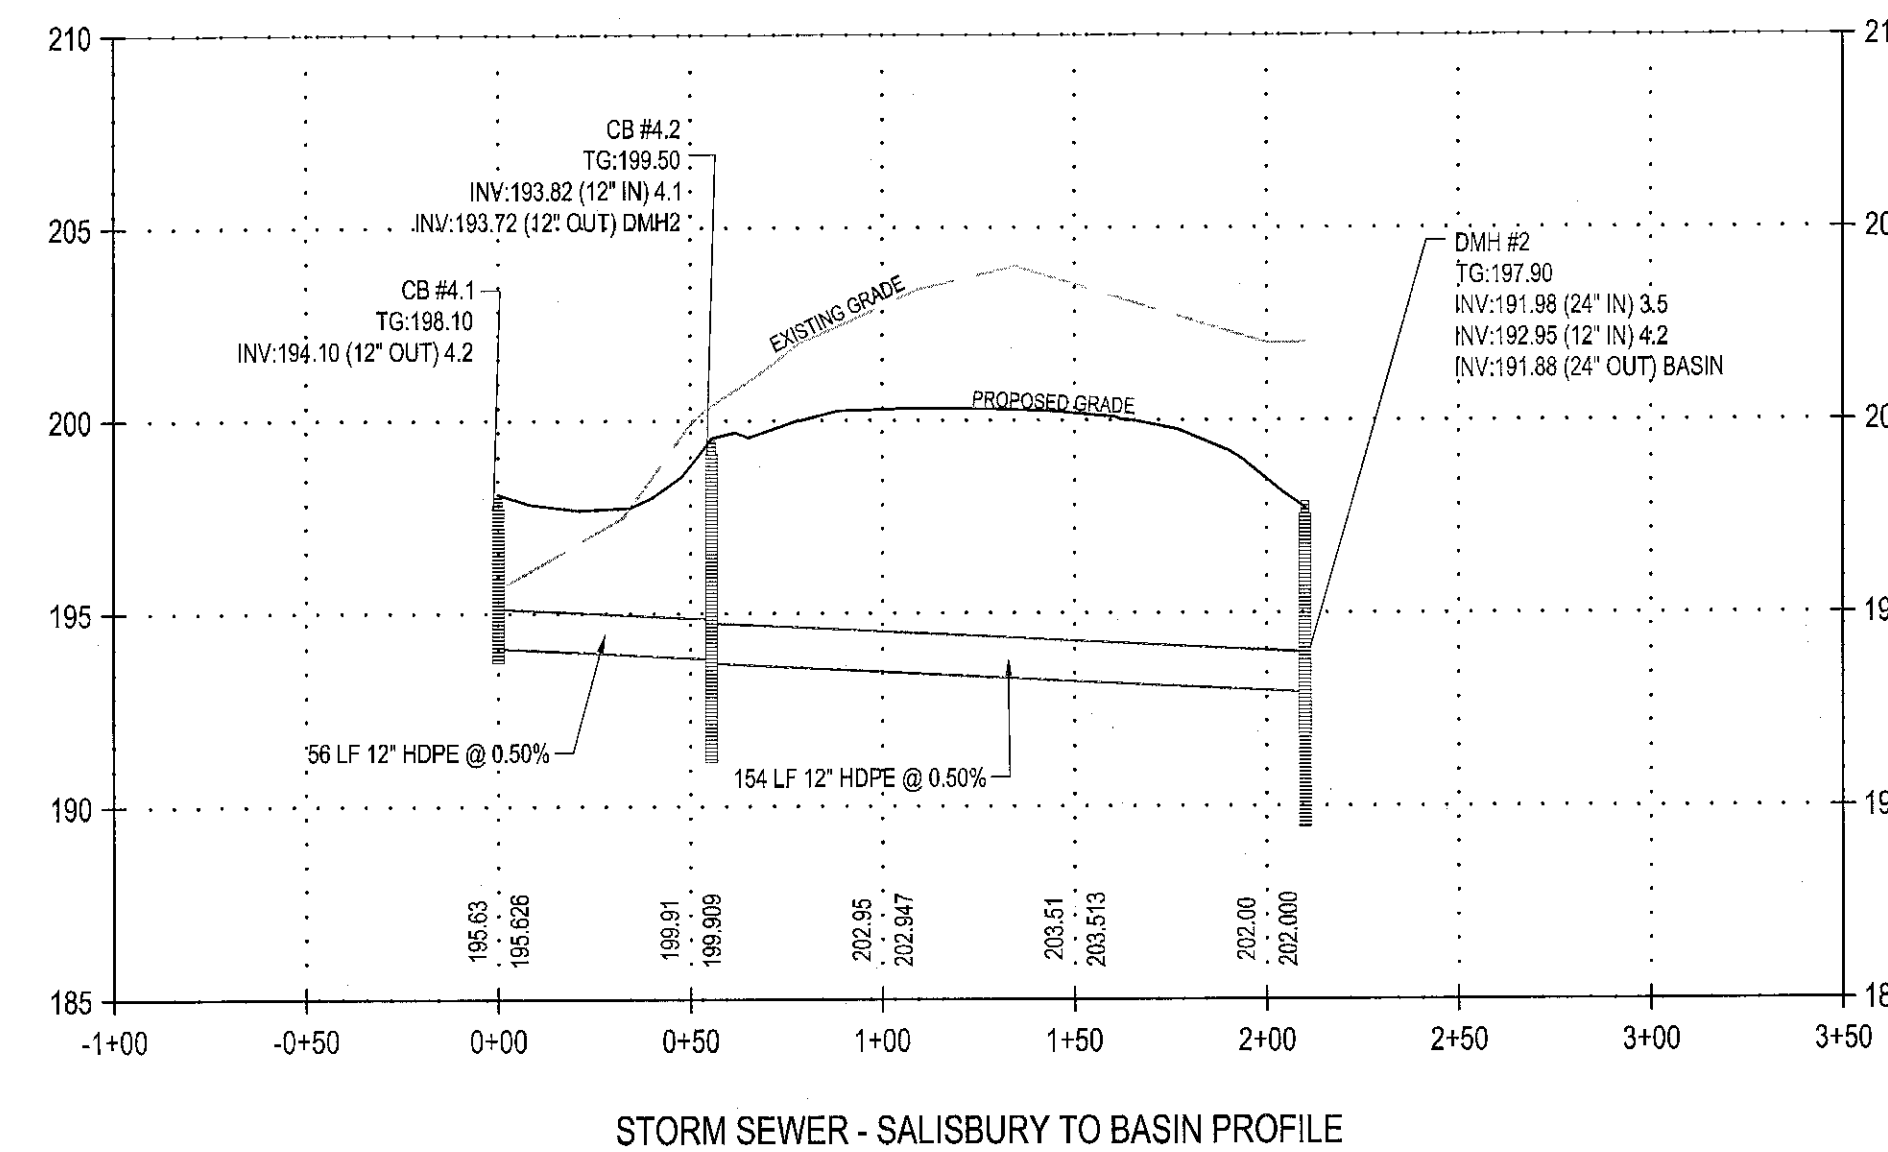

STORM PROFILE FROM SALISBURY ROAD TO BASIN
 VERTICAL SCALE: 1" = 50'
 HORIZONTAL SCALE: 1" = 5'

ALBANY COUNTY DEPARTMENT OF HEALTH
 DIVISION OF ENVIRONMENTAL HEALTH SERVICES
 By direction of the Commissioner of Health, these
 plans are hereby approved. See first sheet for
 date and signature.

Town of Bethlehem Planning Board
 By direction of the Chairman
 these plans are hereby Approved.
 See first sheet for date & signature.

FINAL SUBDIVISION PLANS		REVISION	
RICHARD BOHL P.O. BOX 7 GLENMONT, NEW YORK 12077		NO.	DATE
8	Final Submission	11/07/11	MBT
7	Town Rev. Comments	06/02/11	MBT
6	Town Rev. Comments	03/08/11	MBT
5	Town Rev. Comments	01/21/11	MBT
4	Town Rev. Comments	12/01/10	MBT
3	Town Rev. Comments	09/30/10	MBT
2	Town Rev. Comments	05/14/10	MBT
1	Town Comments	02/10/09	MBT

THE PINES AT NORMANSIDE
 LEONARD PLACE
 TOWN OF BETHLEHEM, NEW YORK

STORM PROFILES

DATE: 11-07-2011

CME No.: 06-000

SCALE: AS NOTED

DESIGNED: M.B.T.

DRAWN BY: T.A.R.

CHECKED: M.B.T.

C 10

SHEET NUMBER 10 of 13