


| Line #/Curve # | Length | Direction/Delta | Radius |
|----------------|--------|-----------------|--------|
| C2             | 260.87 | 27°54'35"       | 535.53 |
| C3             | 46.41  | 26°35'20"       | 100.00 |
| C4             | 92.04  | 37°40'07"       | 140.00 |
| C5             | 15.75  | 18°03'12"       | 50.00  |
| C7             | 157.31 | 64°50'33"       | 139.00 |
| C16            | 57.65  | 7°02'28"        | 469.50 |
| C17            | 67.52  | 8°14'45"        | 469.50 |
| C24            | 95.45  | 9°11'00"        | 595.53 |
| C25            | 124.41 | 7°11'00"        | 100.00 |
| L28            | 379.10 | S43° 59' 33"    |        |
| L30            | 131.89 | N65° 28' 38"E   |        |
| L45            | 75.97  | S79° 18' 13"E   |        |
| L46            | 218.05 | N38° 07' 11"E   |        |
| L47            | 60.22  | S50° 33' 50"E   |        |
| L48            | 70.14  | S30° 26' 17"W   |        |
| L49            | 99.45  | S18° 18' 12"W   |        |
| L50            | 268.64 | S79° 18' 13"E   |        |
| L51            | 242.63 | S79° 51' 08"E   |        |
| L52            | 429.32 | N29° 10' 44"E   |        |
| L53            | 355.84 | S79° 51' 08"E   |        |
| L54            | 261.00 | S10° 08' 52"W   |        |
| L61            | 47.80  | S47° 27' 43"W   |        |
| L62            | 99.84  | S39° 40' 34"W   |        |
| L63            | 180.45 | S22° 02' 24"W   |        |
| L64            | 175.44 | S50° 00' 43"W   |        |
| L69            | 440.70 | N64° 36' 41"W   |        |
| L78            | 357.98 | S61° 25' 30"W   |        |
| L79            | 400.47 | N20° 56' 42"E   |        |
| L80            | 40.29  | S64° 36' 41"E   |        |
| L82            | 289.62 | S43° 59' 30"E   |        |
| L83            | 69.85  | S1° 55' 37"E    |        |
| L84            | 6.81   | S36° 21' 56"E   |        |
| L85            | 97.80  | S46° 00' 27"W   |        |

| Line #/Curve # | Length | Direction/Delta | Radius |
|----------------|--------|-----------------|--------|
| L86            | 321.04 | S61° 25' 30"W   |        |
| L87            | 122.00 | S20° 56' 42"W   |        |
| L88            | 381.00 | N69° 03' 18"W   |        |
| L120           | 242.00 | S61° 04' 19"E   |        |
| L121           | 100.00 | S79° 49' 24"E   |        |
| L131           | 461.00 | N20° 56' 42"E   |        |
| L136           | 68.31  | S36° 21' 56"E   |        |
| L137           | 61.42  | S48° 28' 07"E   |        |
| L138           | 57.75  | N42° 54' 54"E   |        |

| Lot No. | AREA (S.F.) | AREA (ACRES) |
|---------|-------------|--------------|
| 6       | 184,772     | 4.242        |
| 7       | 282,835     | 6.493        |
| 8       | 216,016     | 4.959        |
| 9       | 5,168,337   | 118.649      |
| 10      | 171,016     | 3.926        |
| 11      | 246,200     | 5.652        |
| 12      | 2,578,083   | 59.185       |

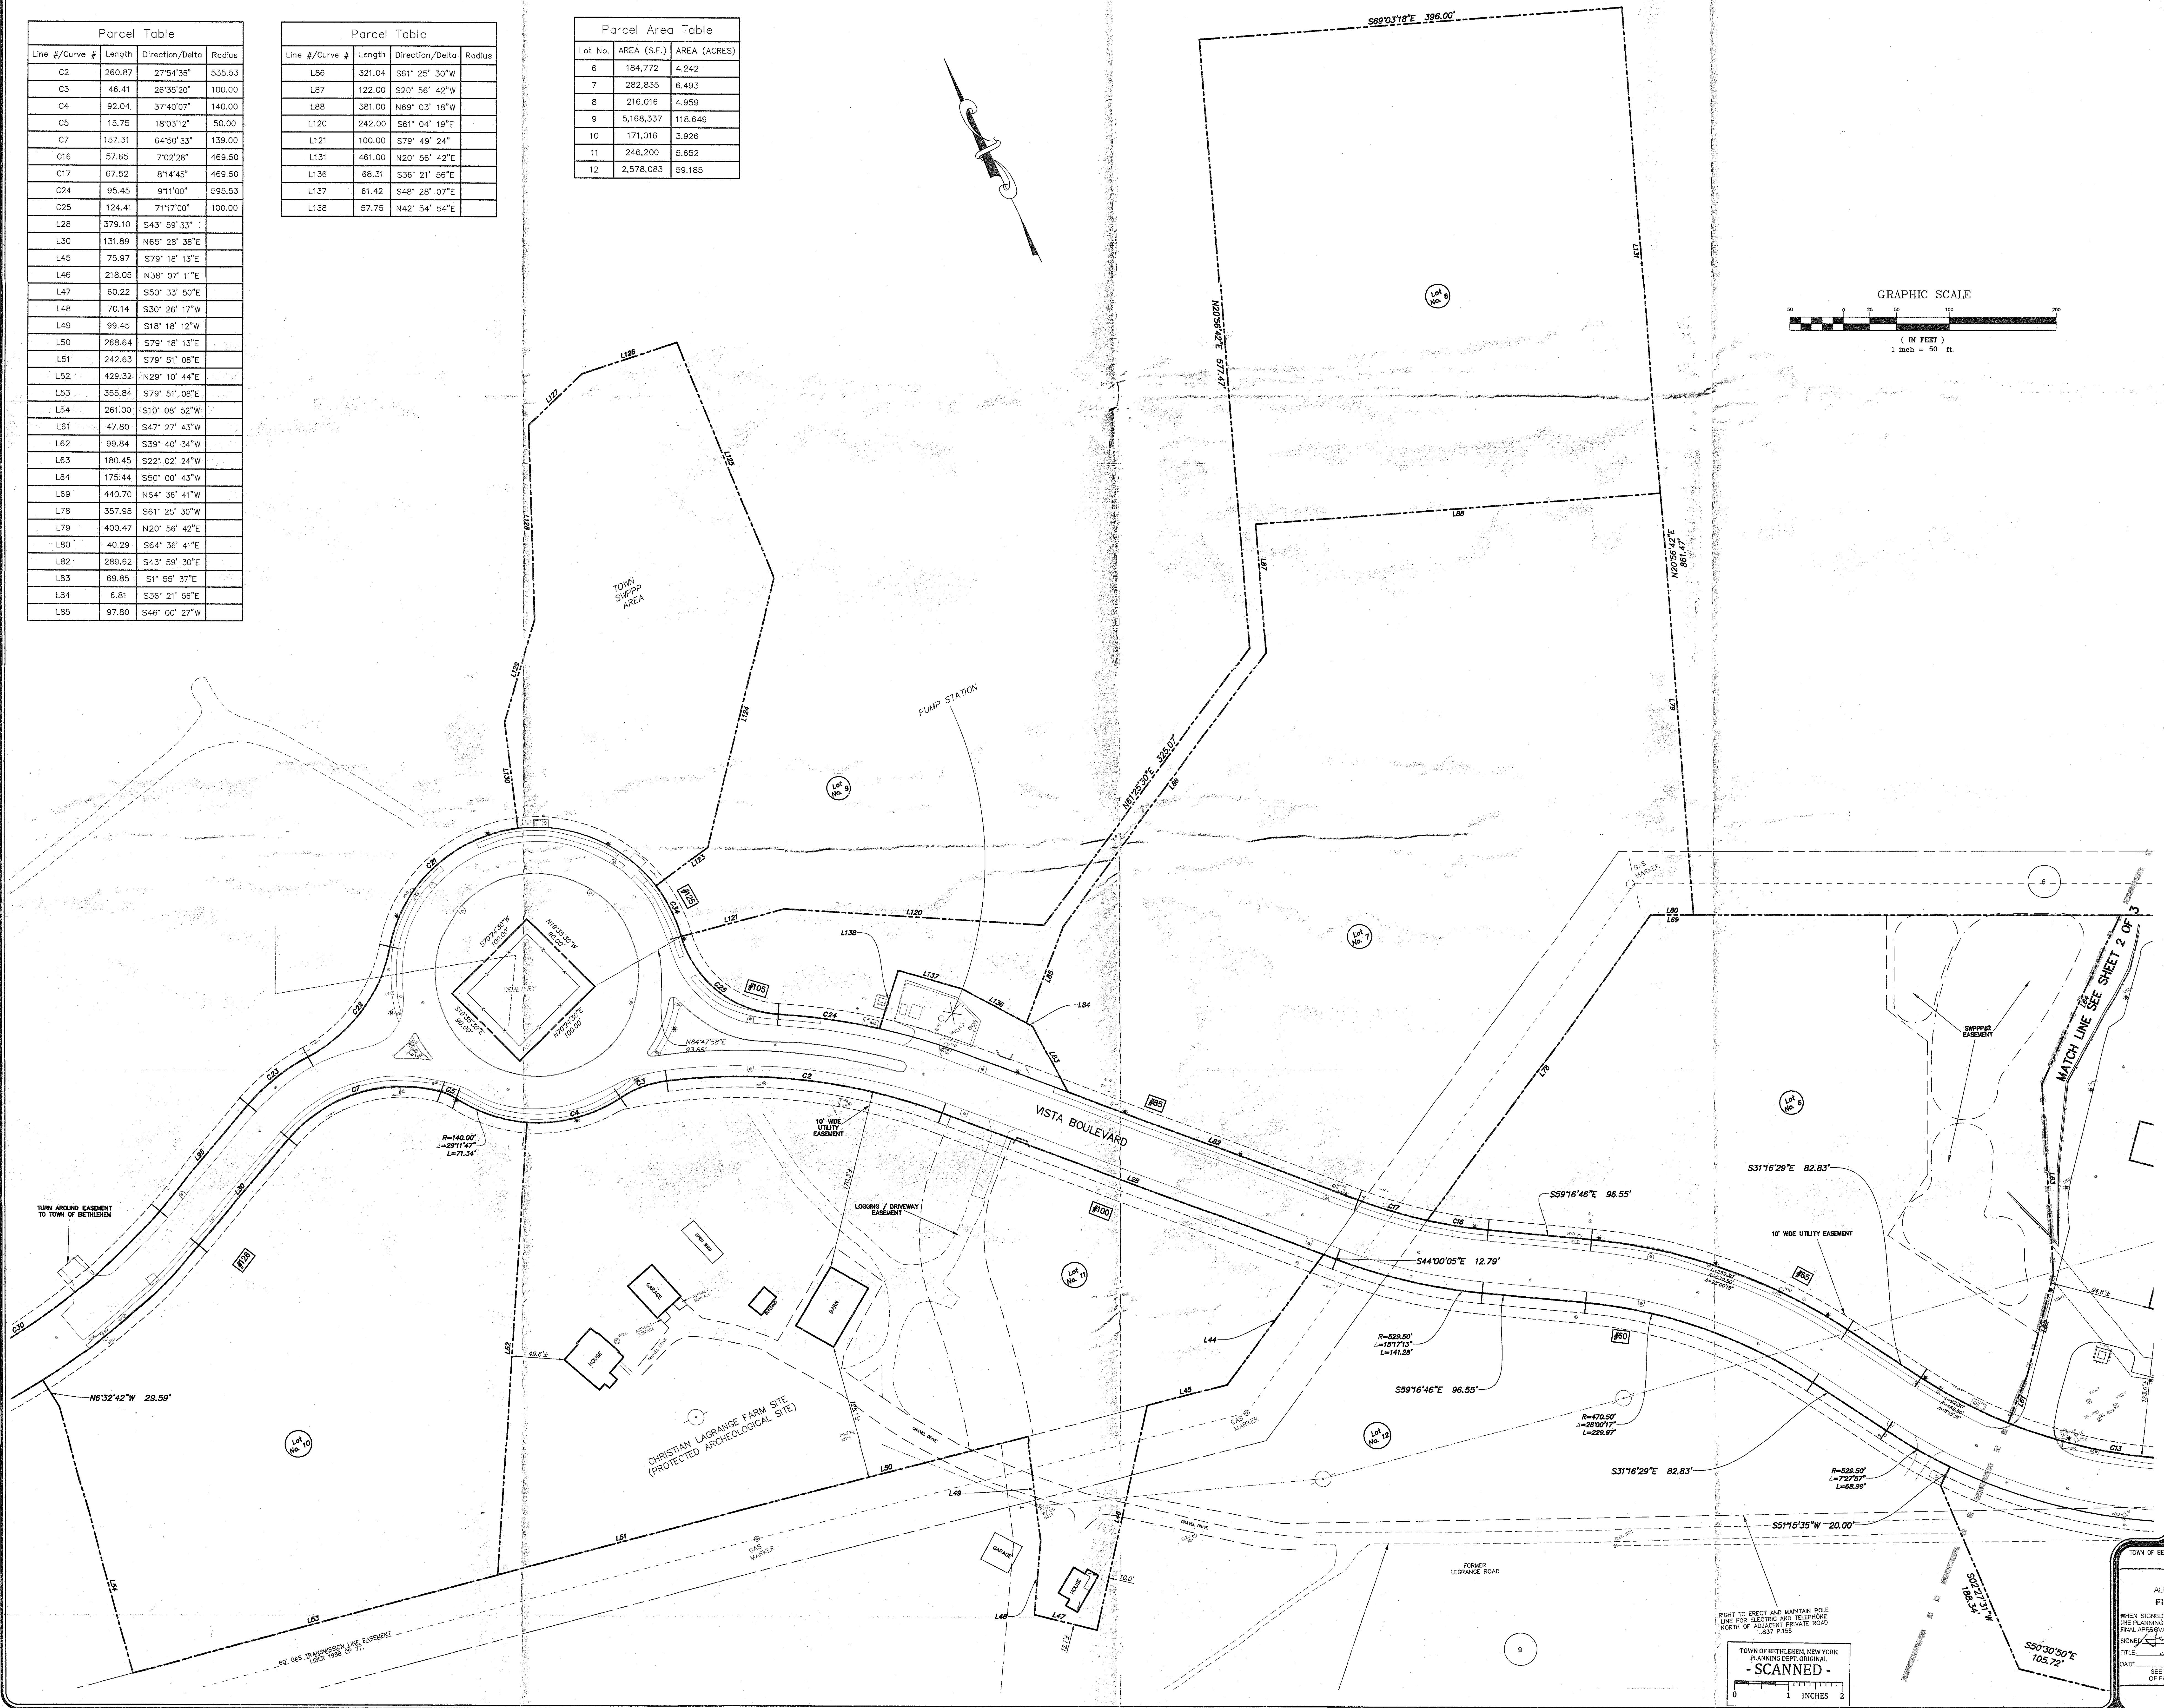

**HERSBERG & HERSHEY**  
Consulting Engineers and Land Surveyors  
18 Locust Street  
Albany, New York 12203

ALTERATION OF THIS DOCUMENT EXCEPT BY A LICENSED PROFESSIONAL ENGINEER OR LAND SURVEYOR IS ILLEGAL.

| REVISIONS                            | DATE     | REMARKS |
|--------------------------------------|----------|---------|
| THREE SHEET SET                      | 10/7/12  |         |
| RESUBMISSION TO THE TOWN             | 10/27/12 |         |
| CENTIMETER AND TECH PARK SHIP EASE   | 10/27/12 |         |
| GENERAL EASEMENT PL. TABLE REVISIONS | 10/27/12 |         |
| FINAL PLAT APPROVAL COMMENTS         | 10/27/12 |         |
| GENERAL                              | 11/1/12  |         |

**VISTA MAJOR SUBDIVISION - FINAL PLAT**  
**VISTA TECHNOLOGY CAMPUS**  
**TOWN OF BETHELEHEM**  
**COUNTY OF ALBANY, STATE OF NEW YORK**

DATE: 10/27/12  
SCALE: 1" = 50'

**3 of 3**

TOWN OF BETHELEHEM PLANNING BOARD APPROVAL

PLANNING BOARD  
TOWN OF BETHELEHEM  
ALBANY COUNTY, NEW YORK

**FINAL PLAT APPROVAL**

WHEN SIGNED BY THE DUTY AUTHORIZED OFFICER OF THE PLANNING BOARD, THIS ENDORSEMENT CONSTITUTES FINAL APPROVAL OF THIS PLAT.

TITLE: *Survey*  
DATE: *11/1/12*  
SEE ALSO CERTIFICATE OF PLAT NO. *85402*