



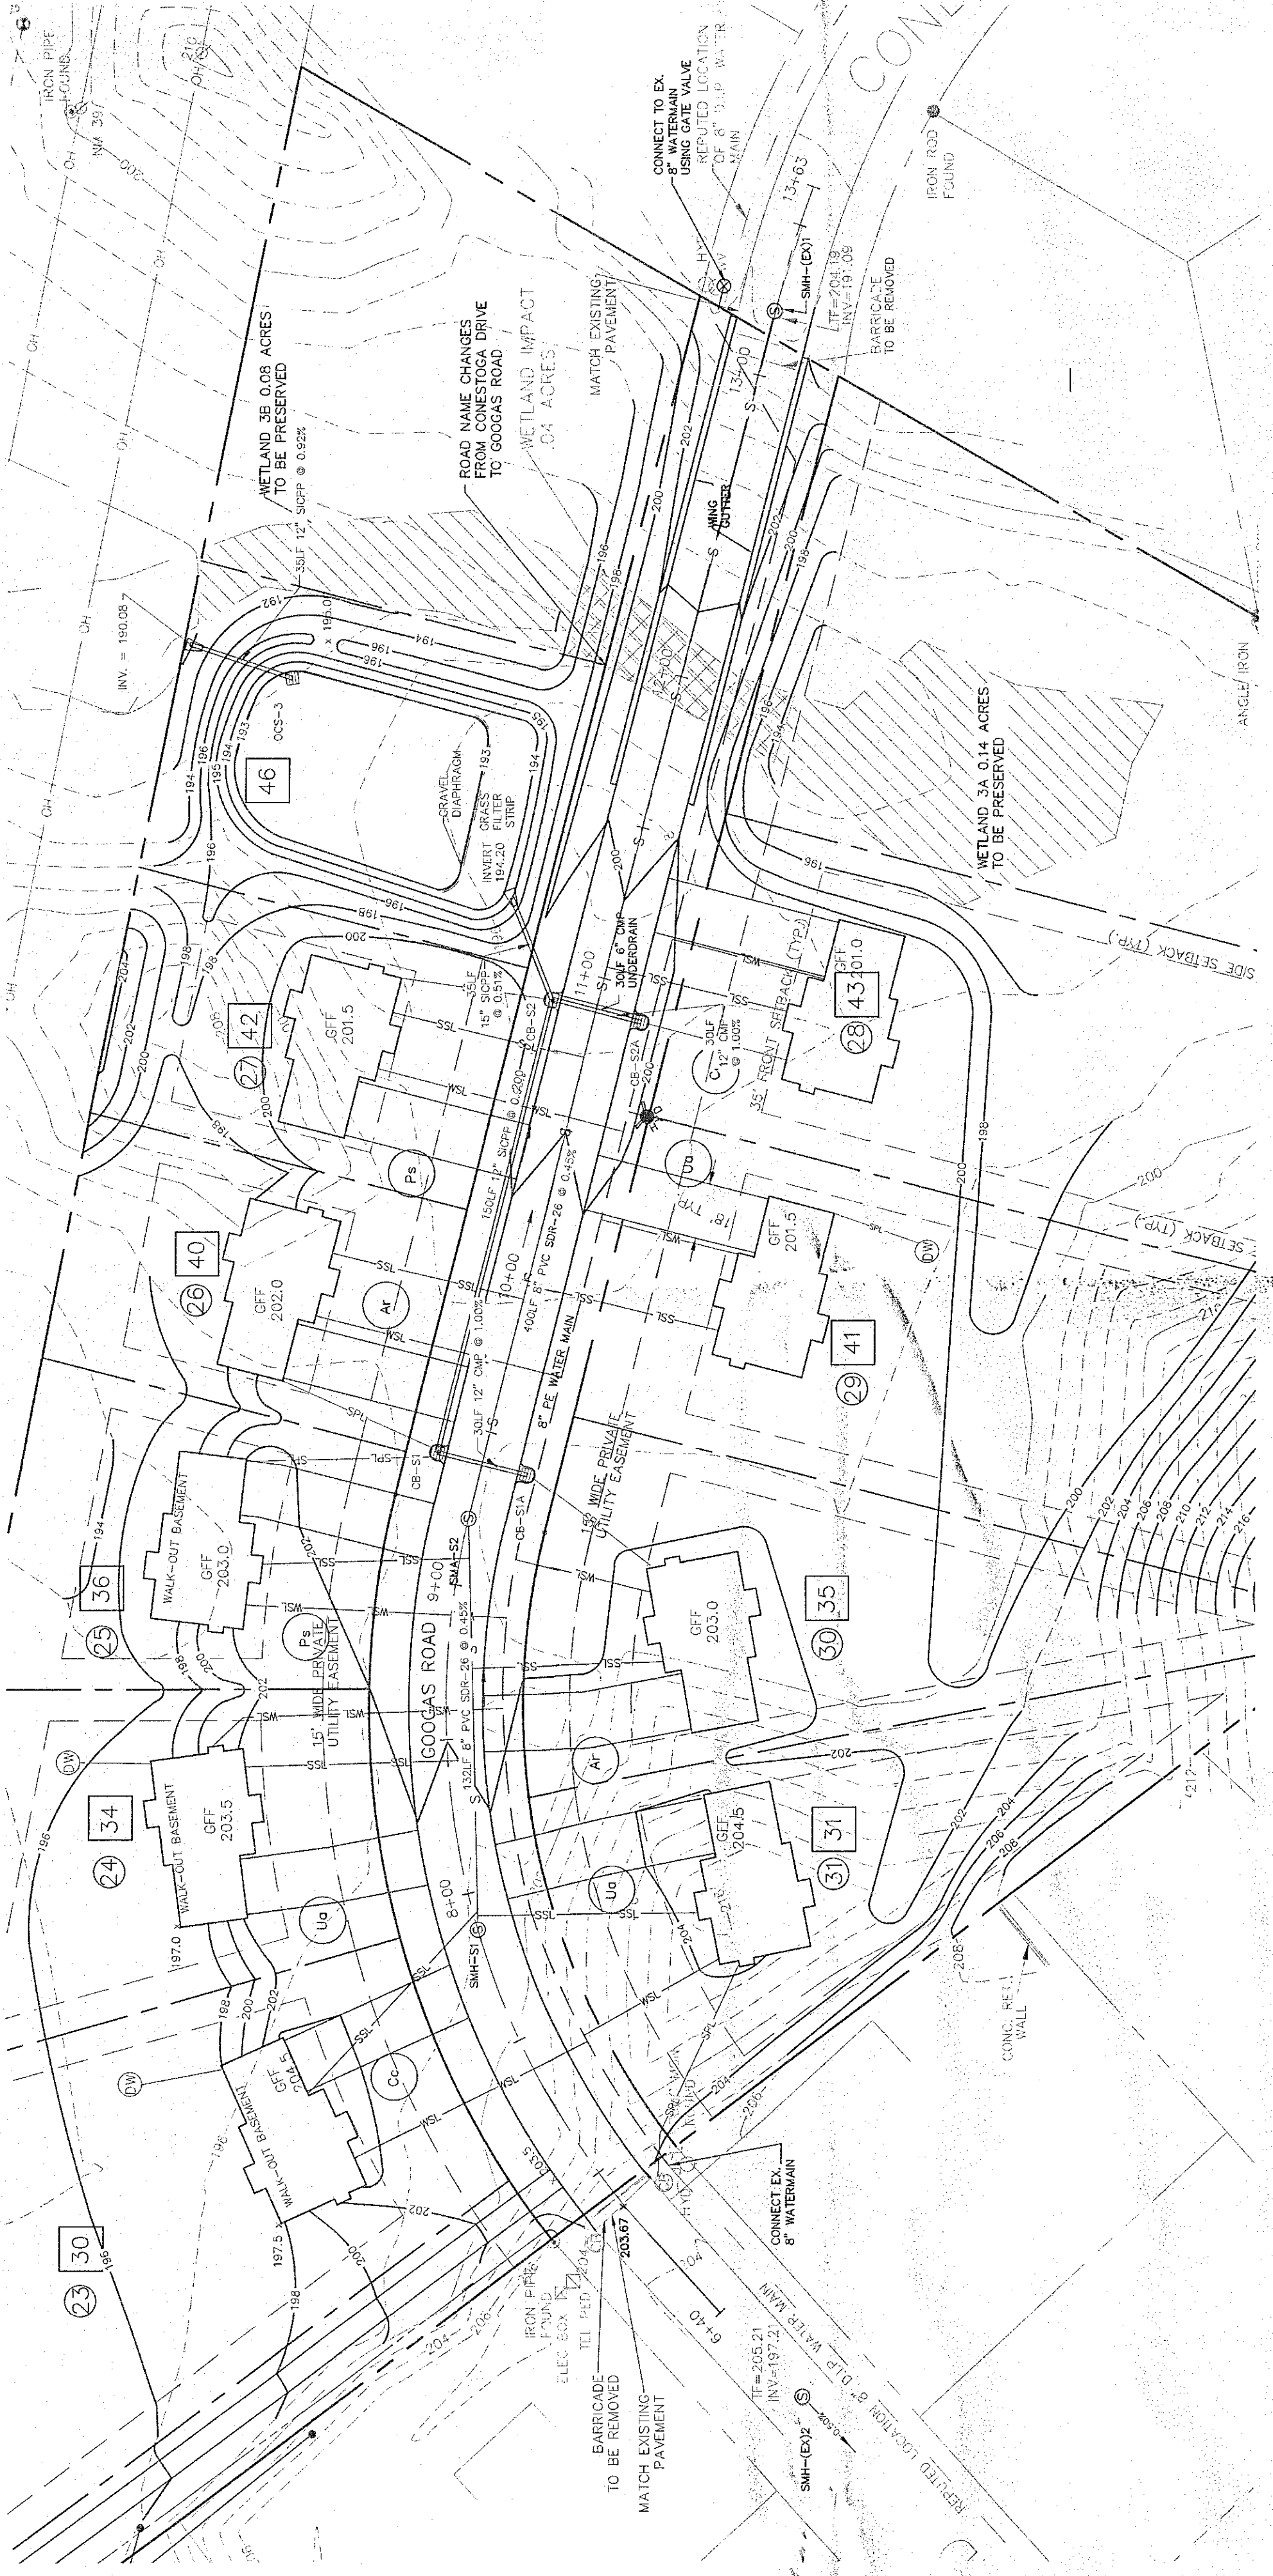

GOOGAS ROAD PLAN VIEW
SCALE: 1"=40'

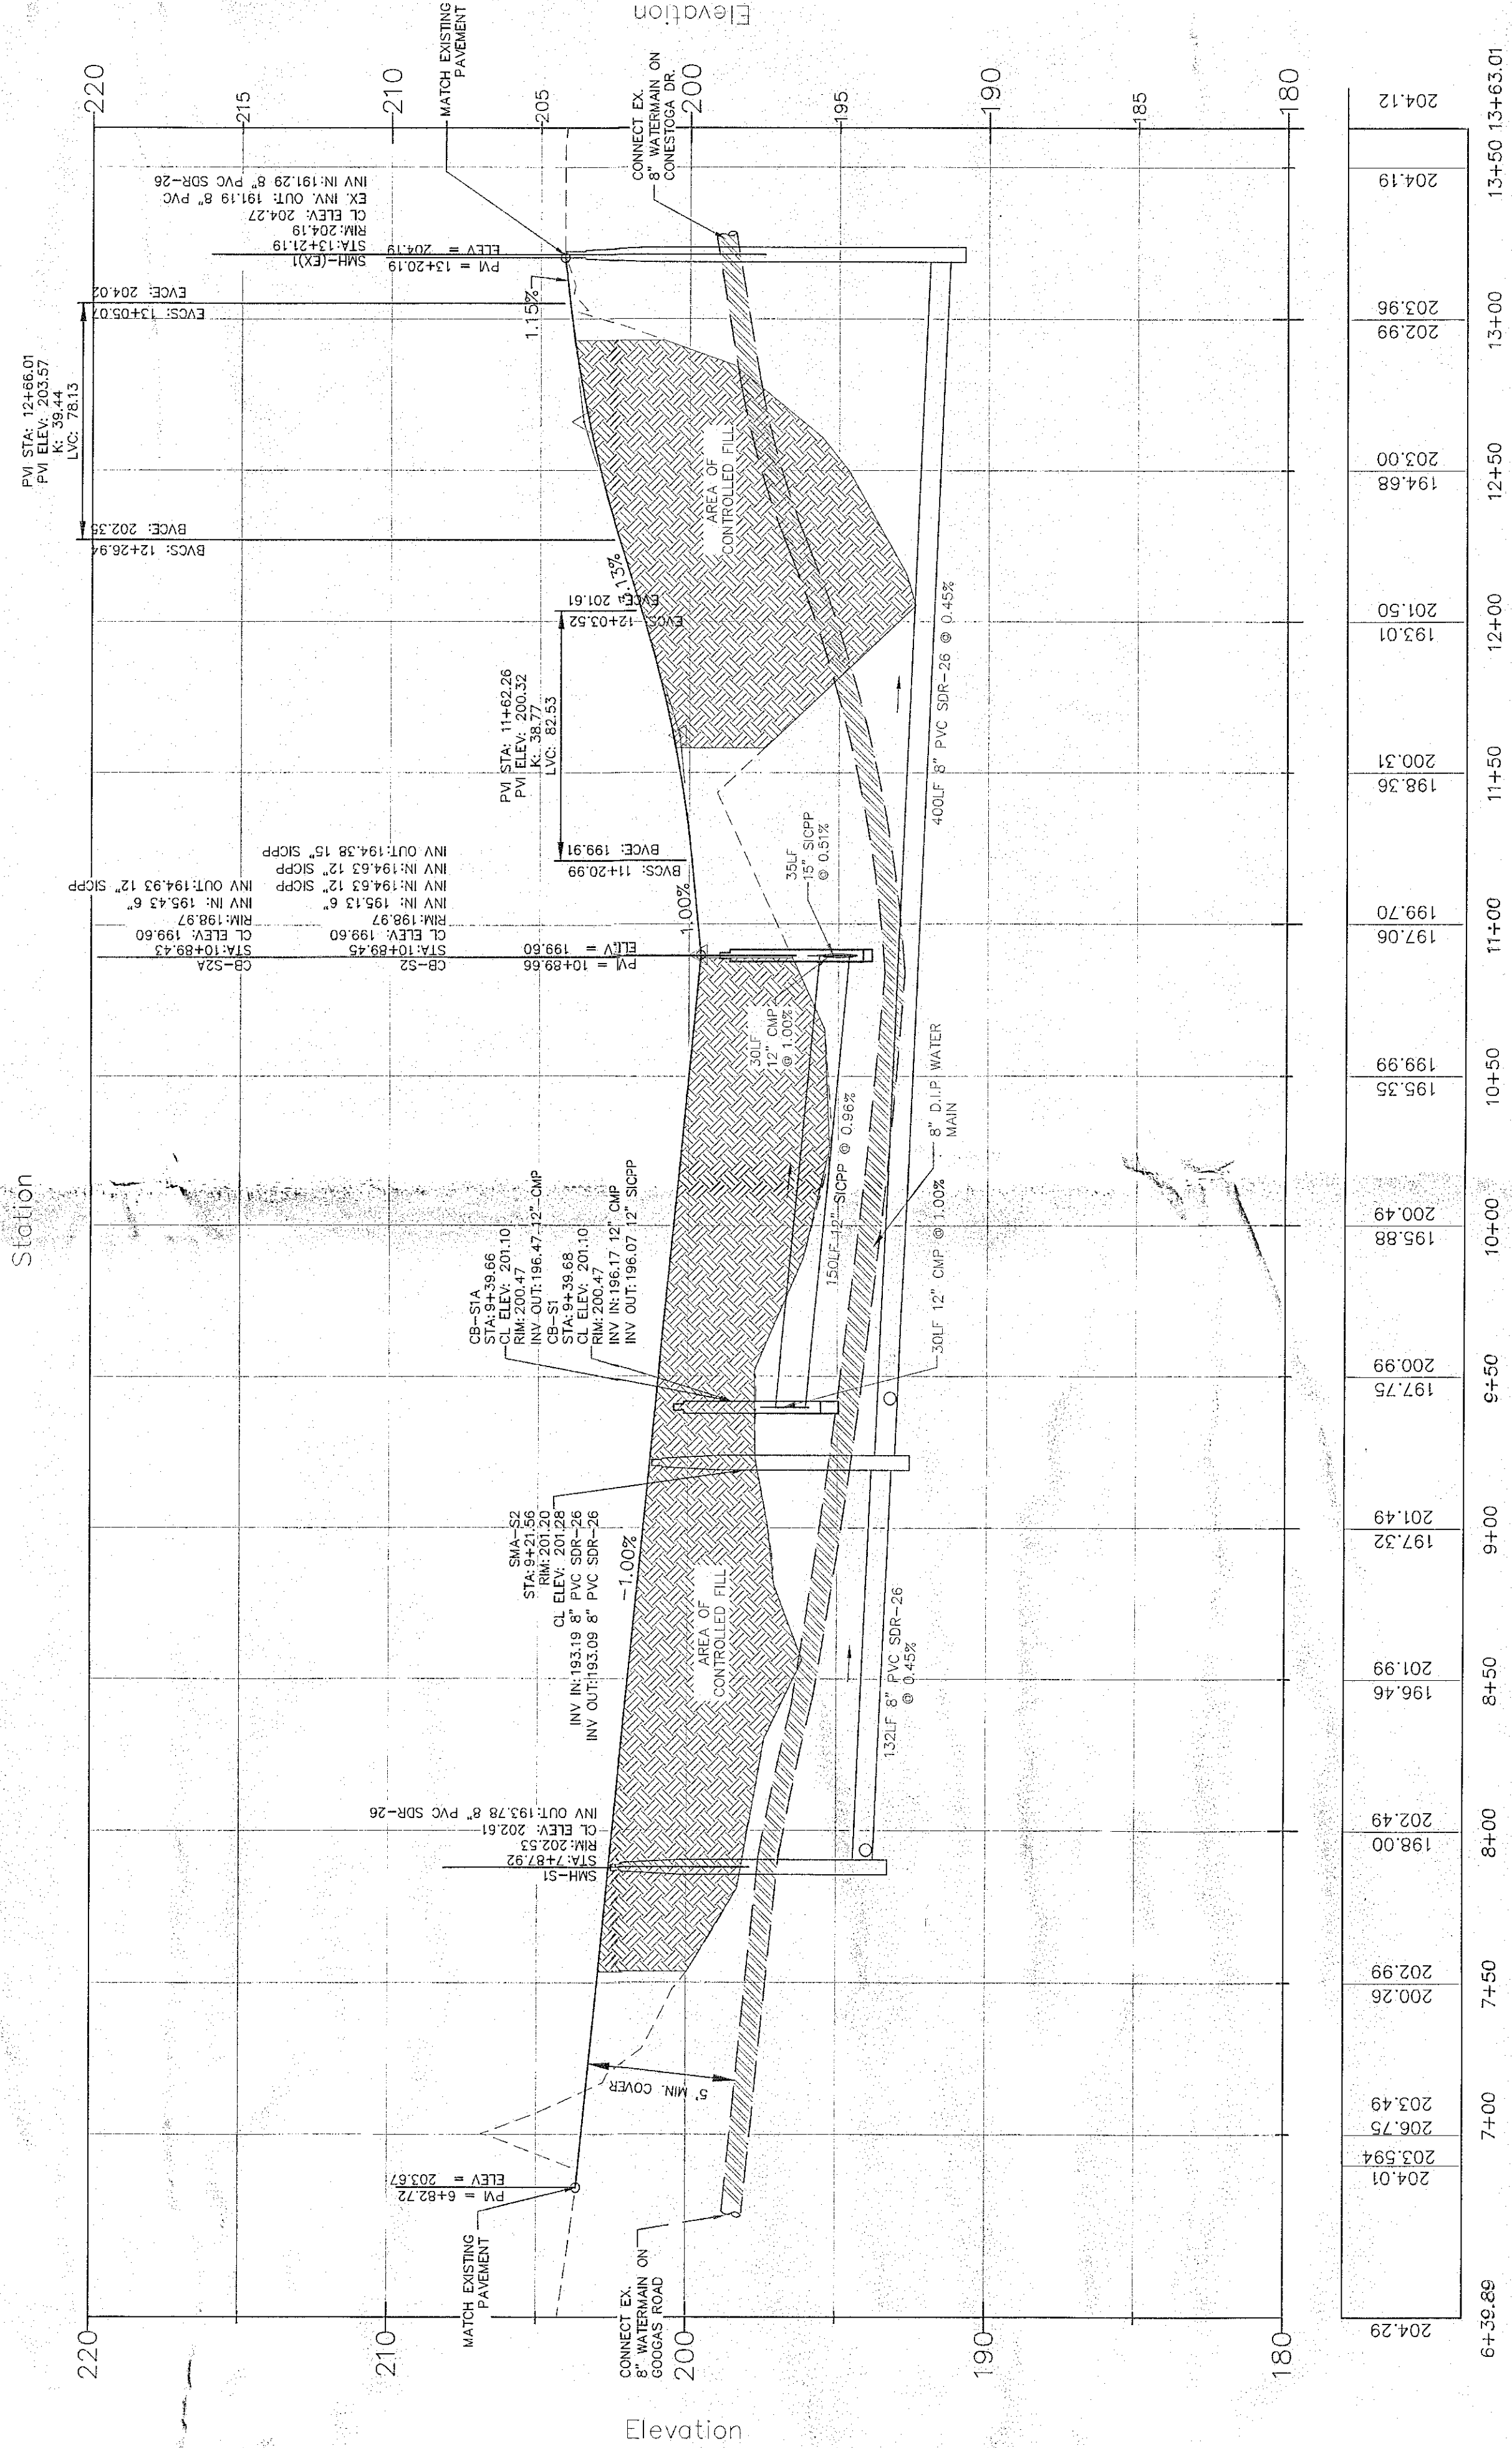


GOOGAS ROAD PROFILE
SCALE: 1"=40' HORIZONTAL
1"=4' VERTICAL

BETHLEHEM PLANNING BOARD APPROVAL

ALBANY COUNTY HEALTH DEPARTMENT APPROVAL

NOTE: 48 HOURS PRIOR TO ANY CONSTRUCTION ACTIVITIES, THE CONTRACTOR SHALL CONTACT UNDERGROUND UTILITIES. 1-800-862-7862

NO.	DATE	REVISIONS
1	5/27/23	REVISIONS PER TOWN COMMENTS
2	7/27/23	REVISIONS TO FINAL PLAN SET
3	12/27/23	REVISIONS PER TOWN COMMENTS
4	12/27/23	REVISIONS PER TOWN COMMENTS

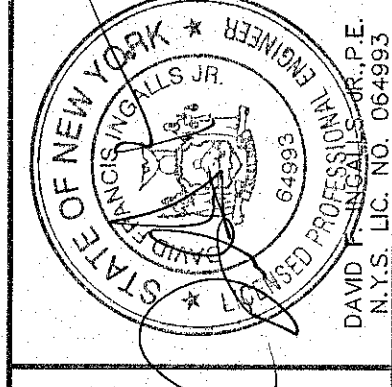

ingalls
ingalls & associates, LLP
engineering, environmental, surveying
1000 WEST 14TH STREET
ALBANY, NY 12206
TEL: 518.263.2222
FAX: 518.263.2222
N.Y.S. LIC. NO. 024955

PLAN & PROFILES
RUSSELL ROAD CONSERVATION SUBDIVISION
RUSSELL & GOOGAS ROADS
COUNTY OF ALBANY
STATE OF NEW YORK
DATE: 12/27/2023
CHECKED BY: JAE
FOR FILE: 12-1223
SCALE: 1"=40'
SHEET 5 OF 8

1 INCHES
TOWN OF BETHLEHEM, NY

ALBANY COUNTY DEPARTMENT OF HEALTH
ON BEHALF OF THE HEALTH DEPARTMENT
By: [Signature]
Title: [Title]
Date: [Date]
These drawings are hereby approved.
See sheet for date and signature.