



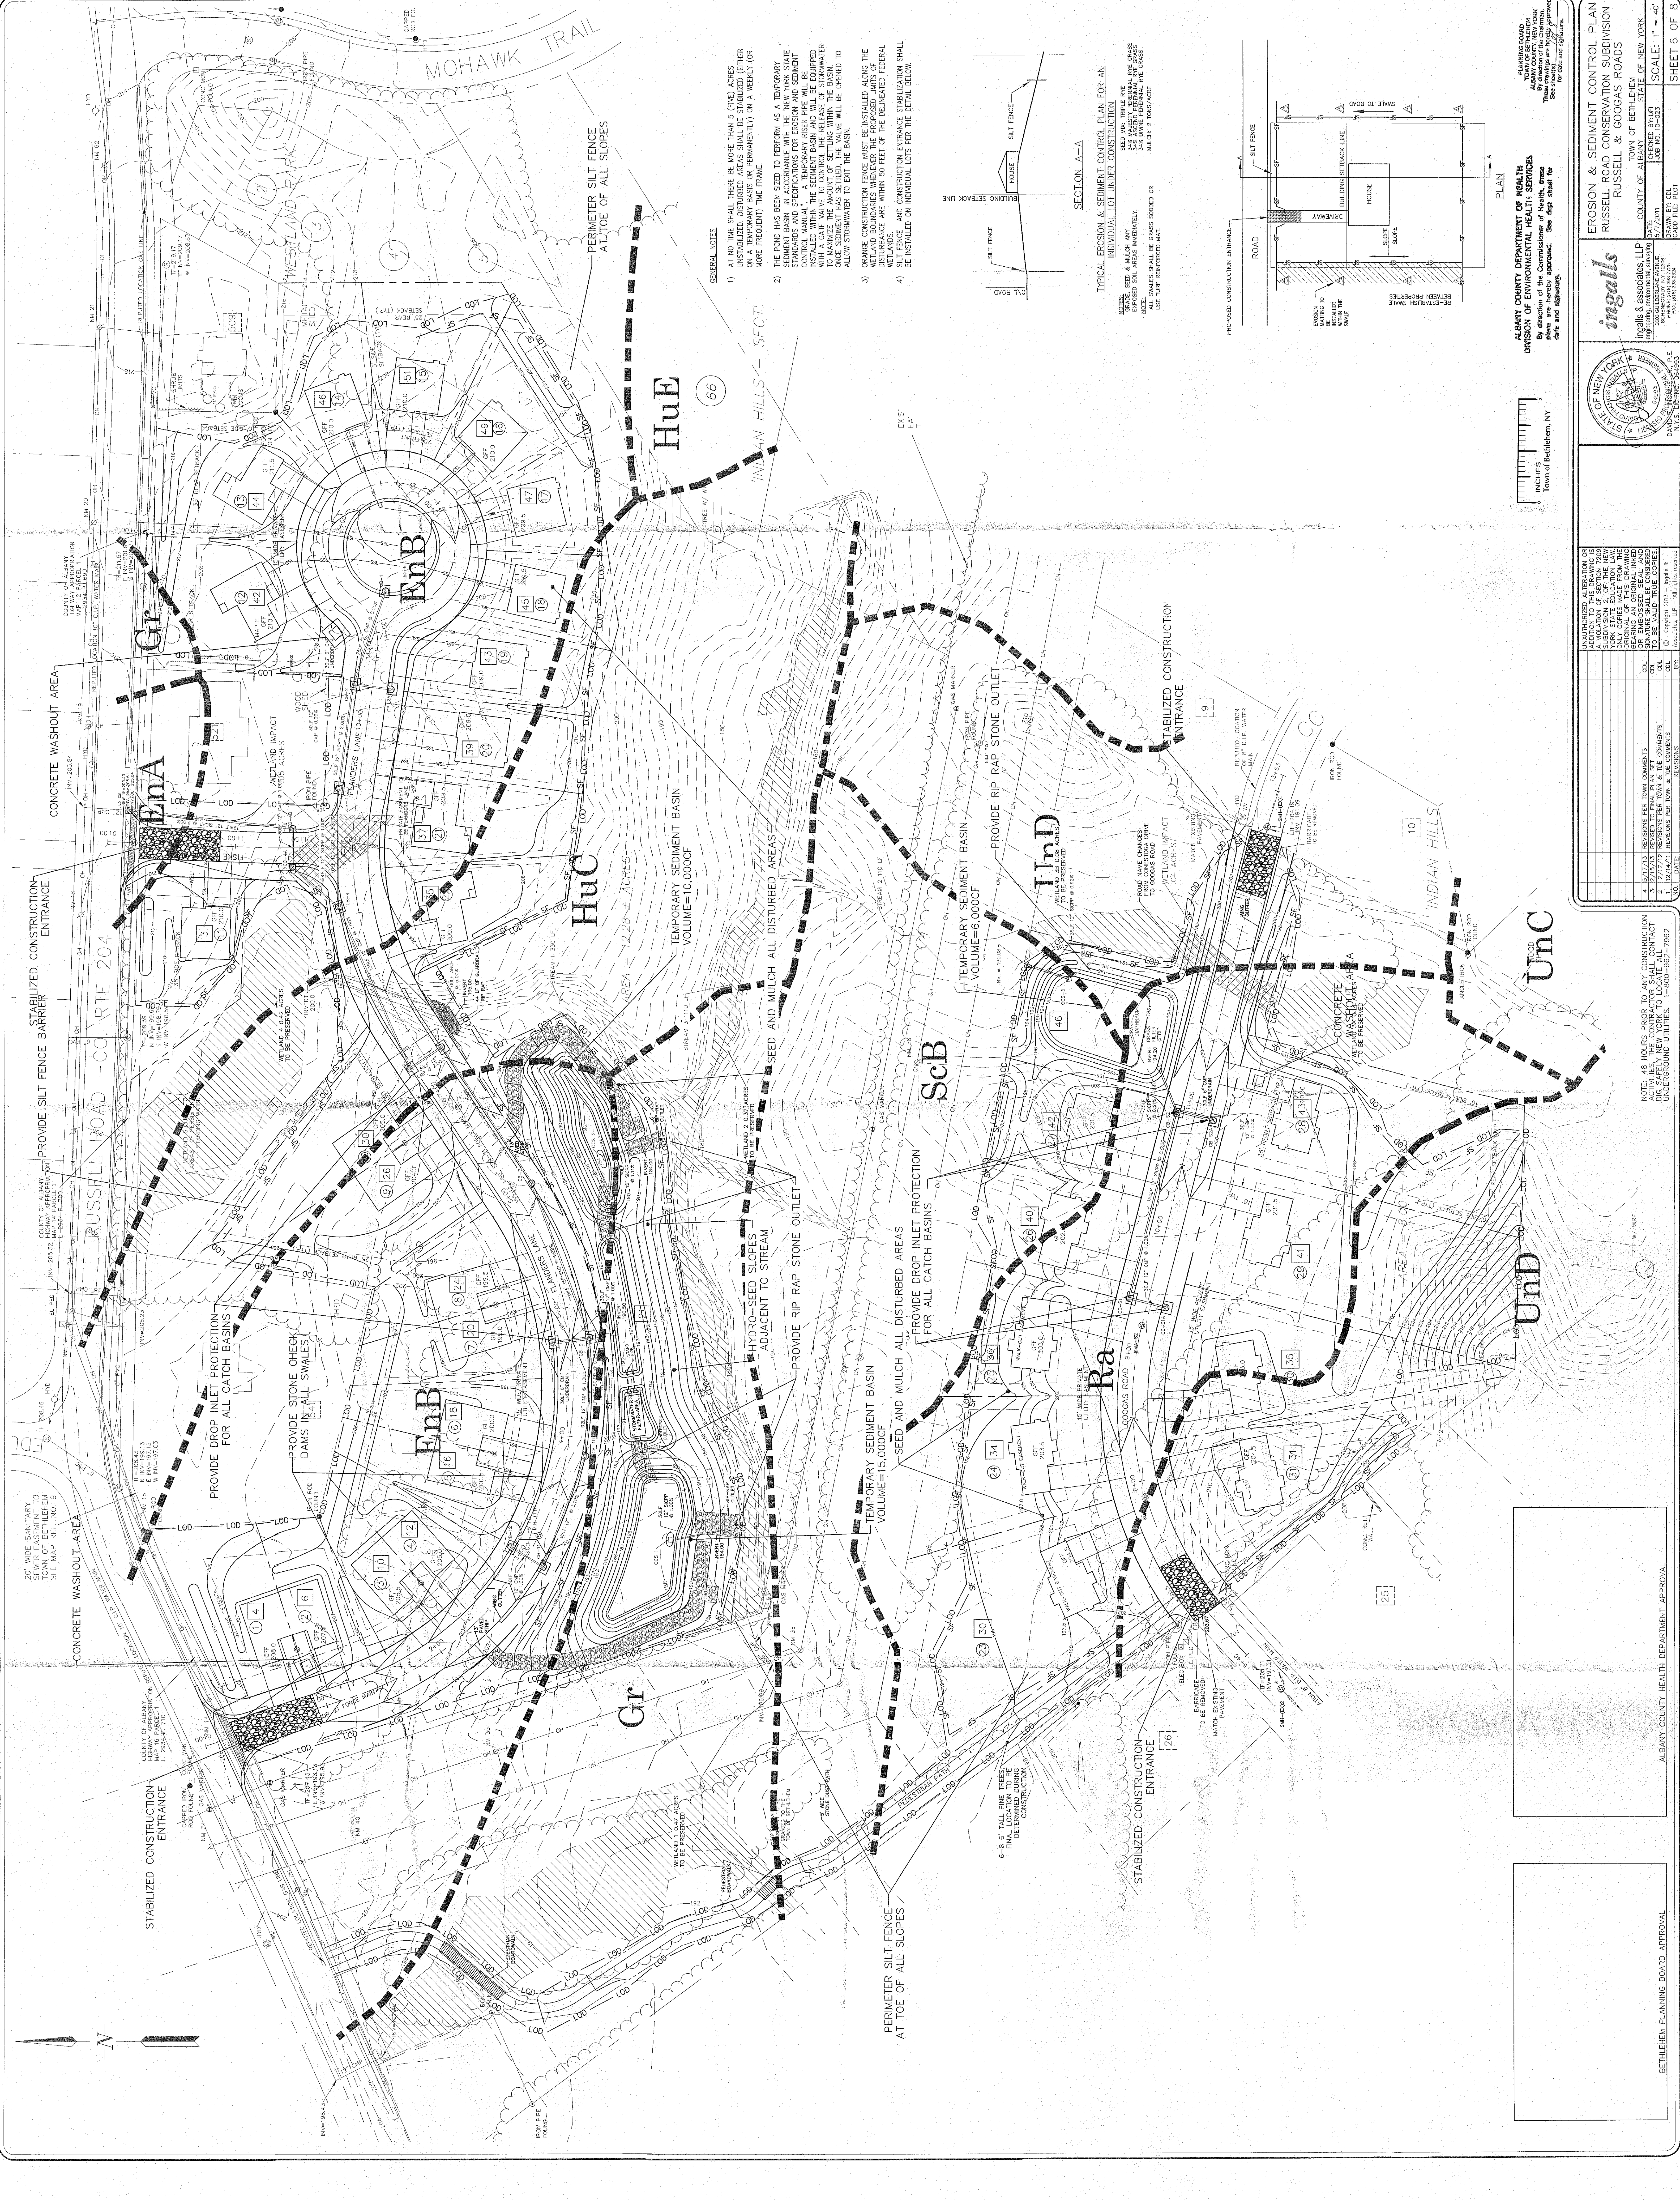


- GENERAL NOTES**
 - 2) THE POND HAS BEEN SITED TO PERFORM AS A TEMPORARY SEDIMENT BASIN IN ACCORDANCE WITH THE NEW YORK STATE STANDARDS AND SPECIFICATIONS FOR EROSION AND SEDIMENT CONTROL. THE POND SHALL BE CONSTRUCTED AND EQUIPPED WITH A GATE VALVE TO CONTROL THE RELEASE OF STORMWATER. ONCE SEDIMENT HAS SETTLED, THE GATE VALVE WILL BE OPENED TO ALLOW STORMWATER TO EXIT THE BASIN.

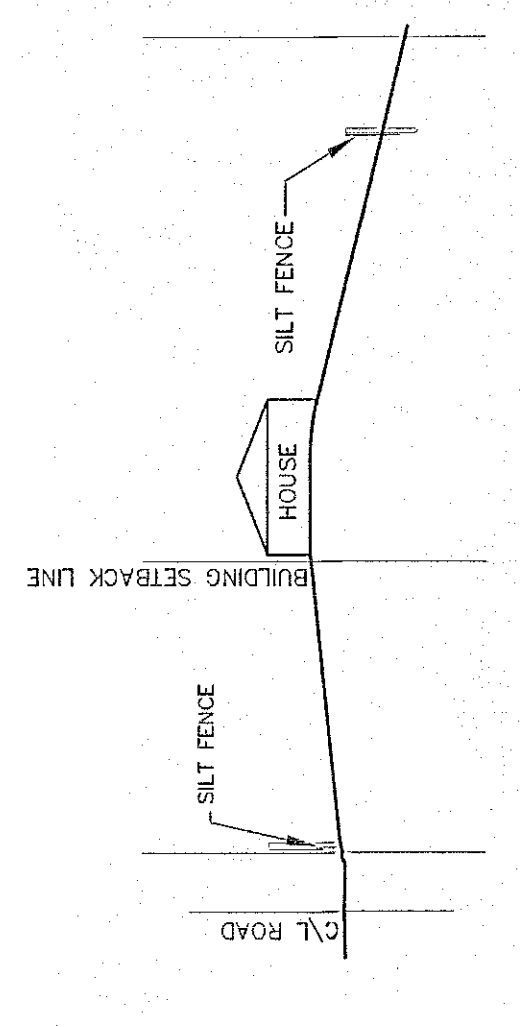

TYPICAL EROSION & SEDIMENT CONTROL PLAN FOR AN INDIVIDUAL LOT UNDER CONSTRUCTION

NOTE: GRADE, SEED & MULCH ANY DISTURBED AREAS IMMEDIATELY. ALL SHALES SHALL BE GRASS SOODED OR USE TYP. RECOMMENDED MAT.

SCALE: 2" = 10' (AS SHOWN)

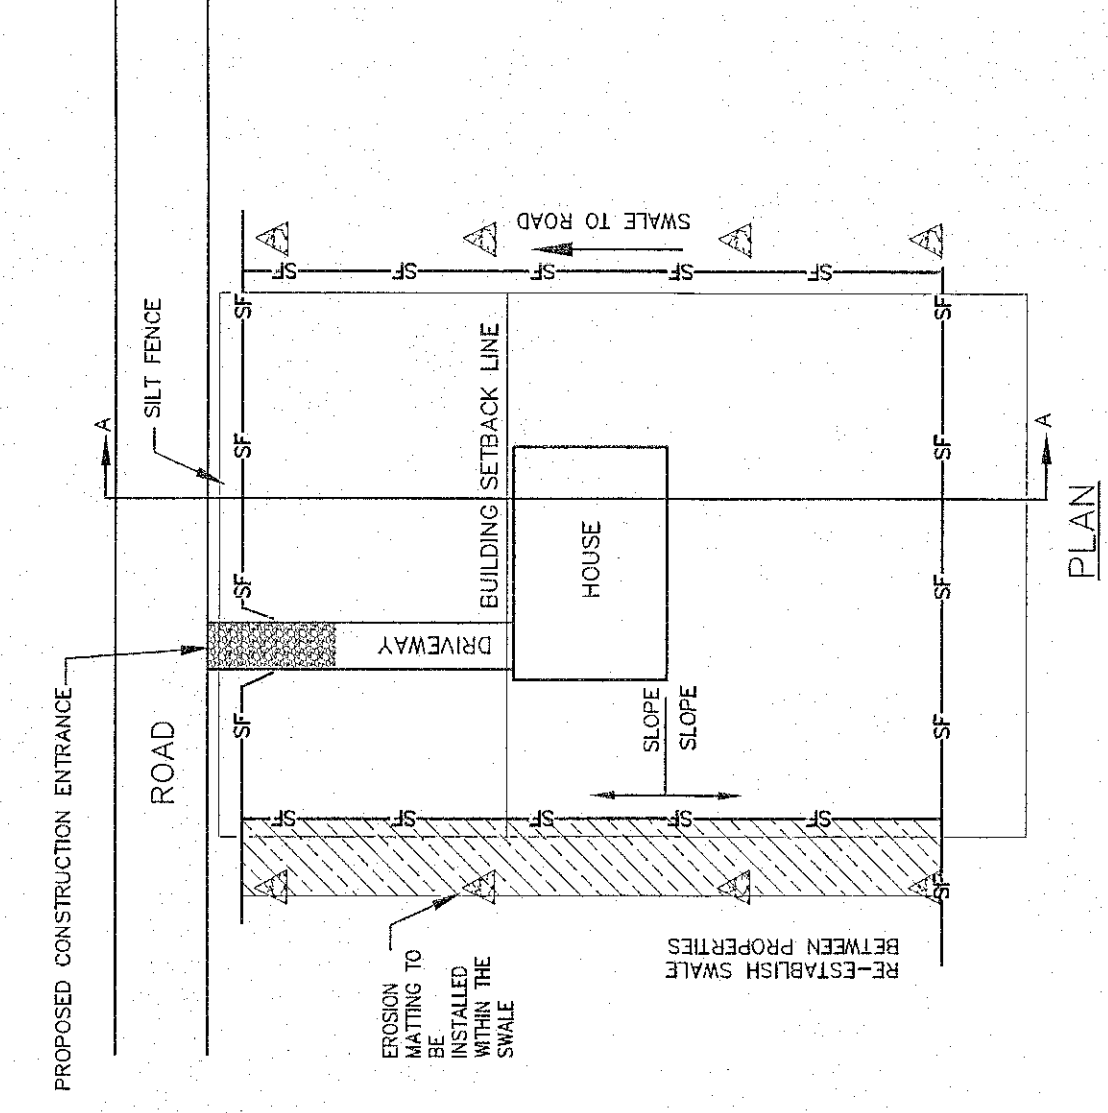

ALBANY COUNTY DEPARTMENT OF HEALTH
DIVISION OF ENVIRONMENTAL HEALTH SERVICES
By: [Signature]
These drawings are hereby approved.
Date and Signature: [Signature]

erosion & sediment control plan
RUSSELL ROAD CONSERVATION SUBDIVISION
RUSSELL & GOOGAS ROADS
COUNTY OF ALBANY
TOWN OF BETHLEHEM
CHECKED BY: [Signature]
SCALE: 1" = 40'
SHEET 6 OF 8

ingalls
ingalls & associates, LLP



BETHLEHEM PLANNING BOARD APPROVAL

ALBANY COUNTY HEALTH DEPARTMENT APPROVAL