


SEE INTERSECTION DETAILS
FOR DETAILED GRADING
PLAN OF CUL-DE-SAC.


SEE INTERSECTION DETAILS
FOR DETAILED GRADING
PLAN OF CUL-DE-SAC.

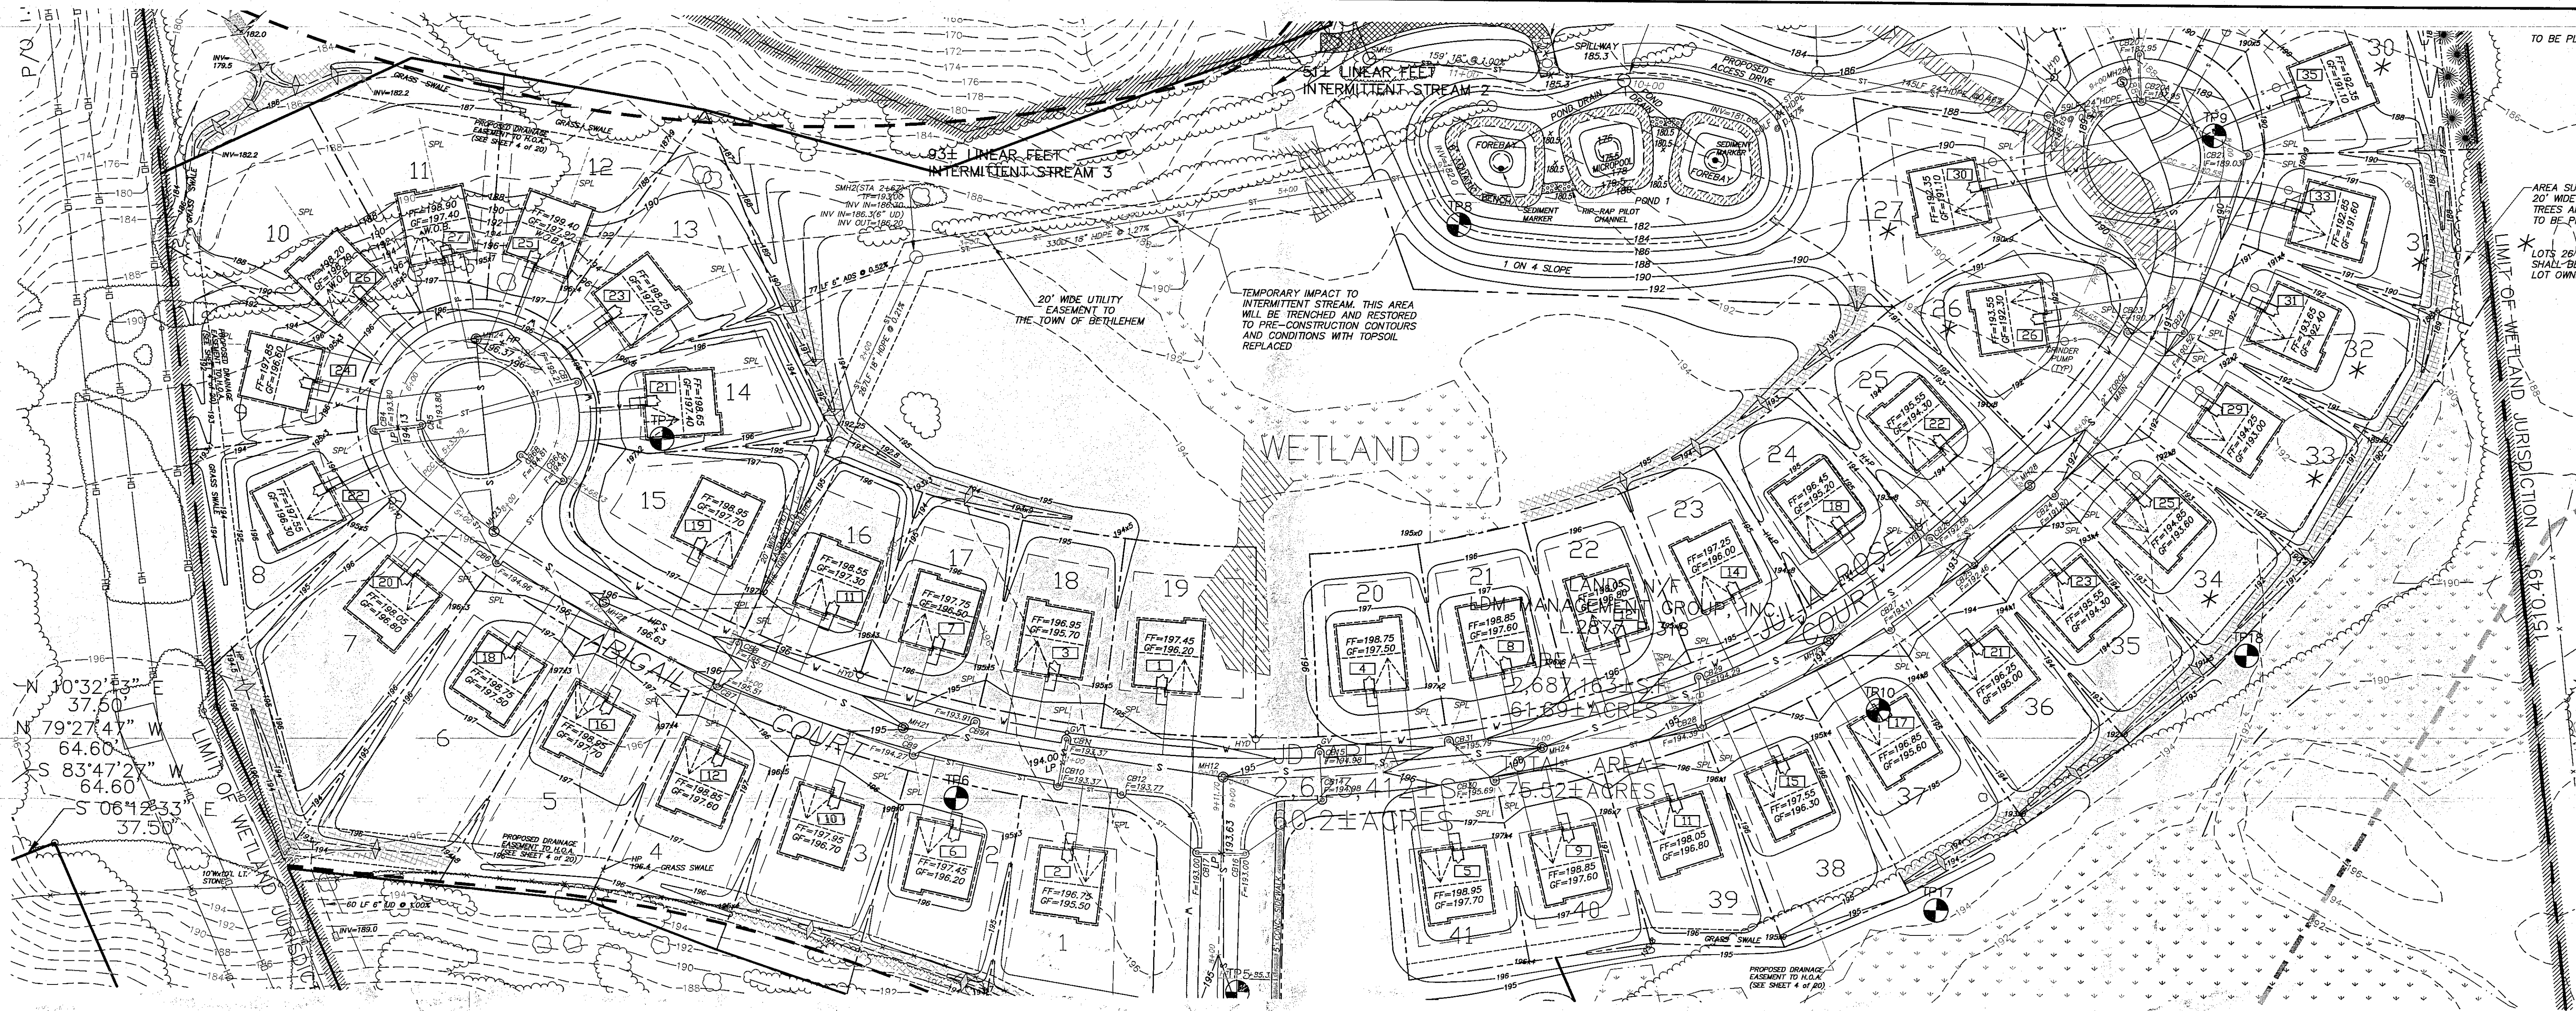


N 10°32'53" E
37.50'
N 79°27'47" W
64.60'
S 83°47'22" W
64.60'
S 08°12'33" E
37.50'

WATER MAIN IN THIS AREA TO
BE 18" BELOW SANITARY TO
ALLOW SANITARY LATERALS TO
CROSS ABOVE DUE TO REDUCED
SANITARY DEPTH

TRANSITION WATER
TO S' COVER

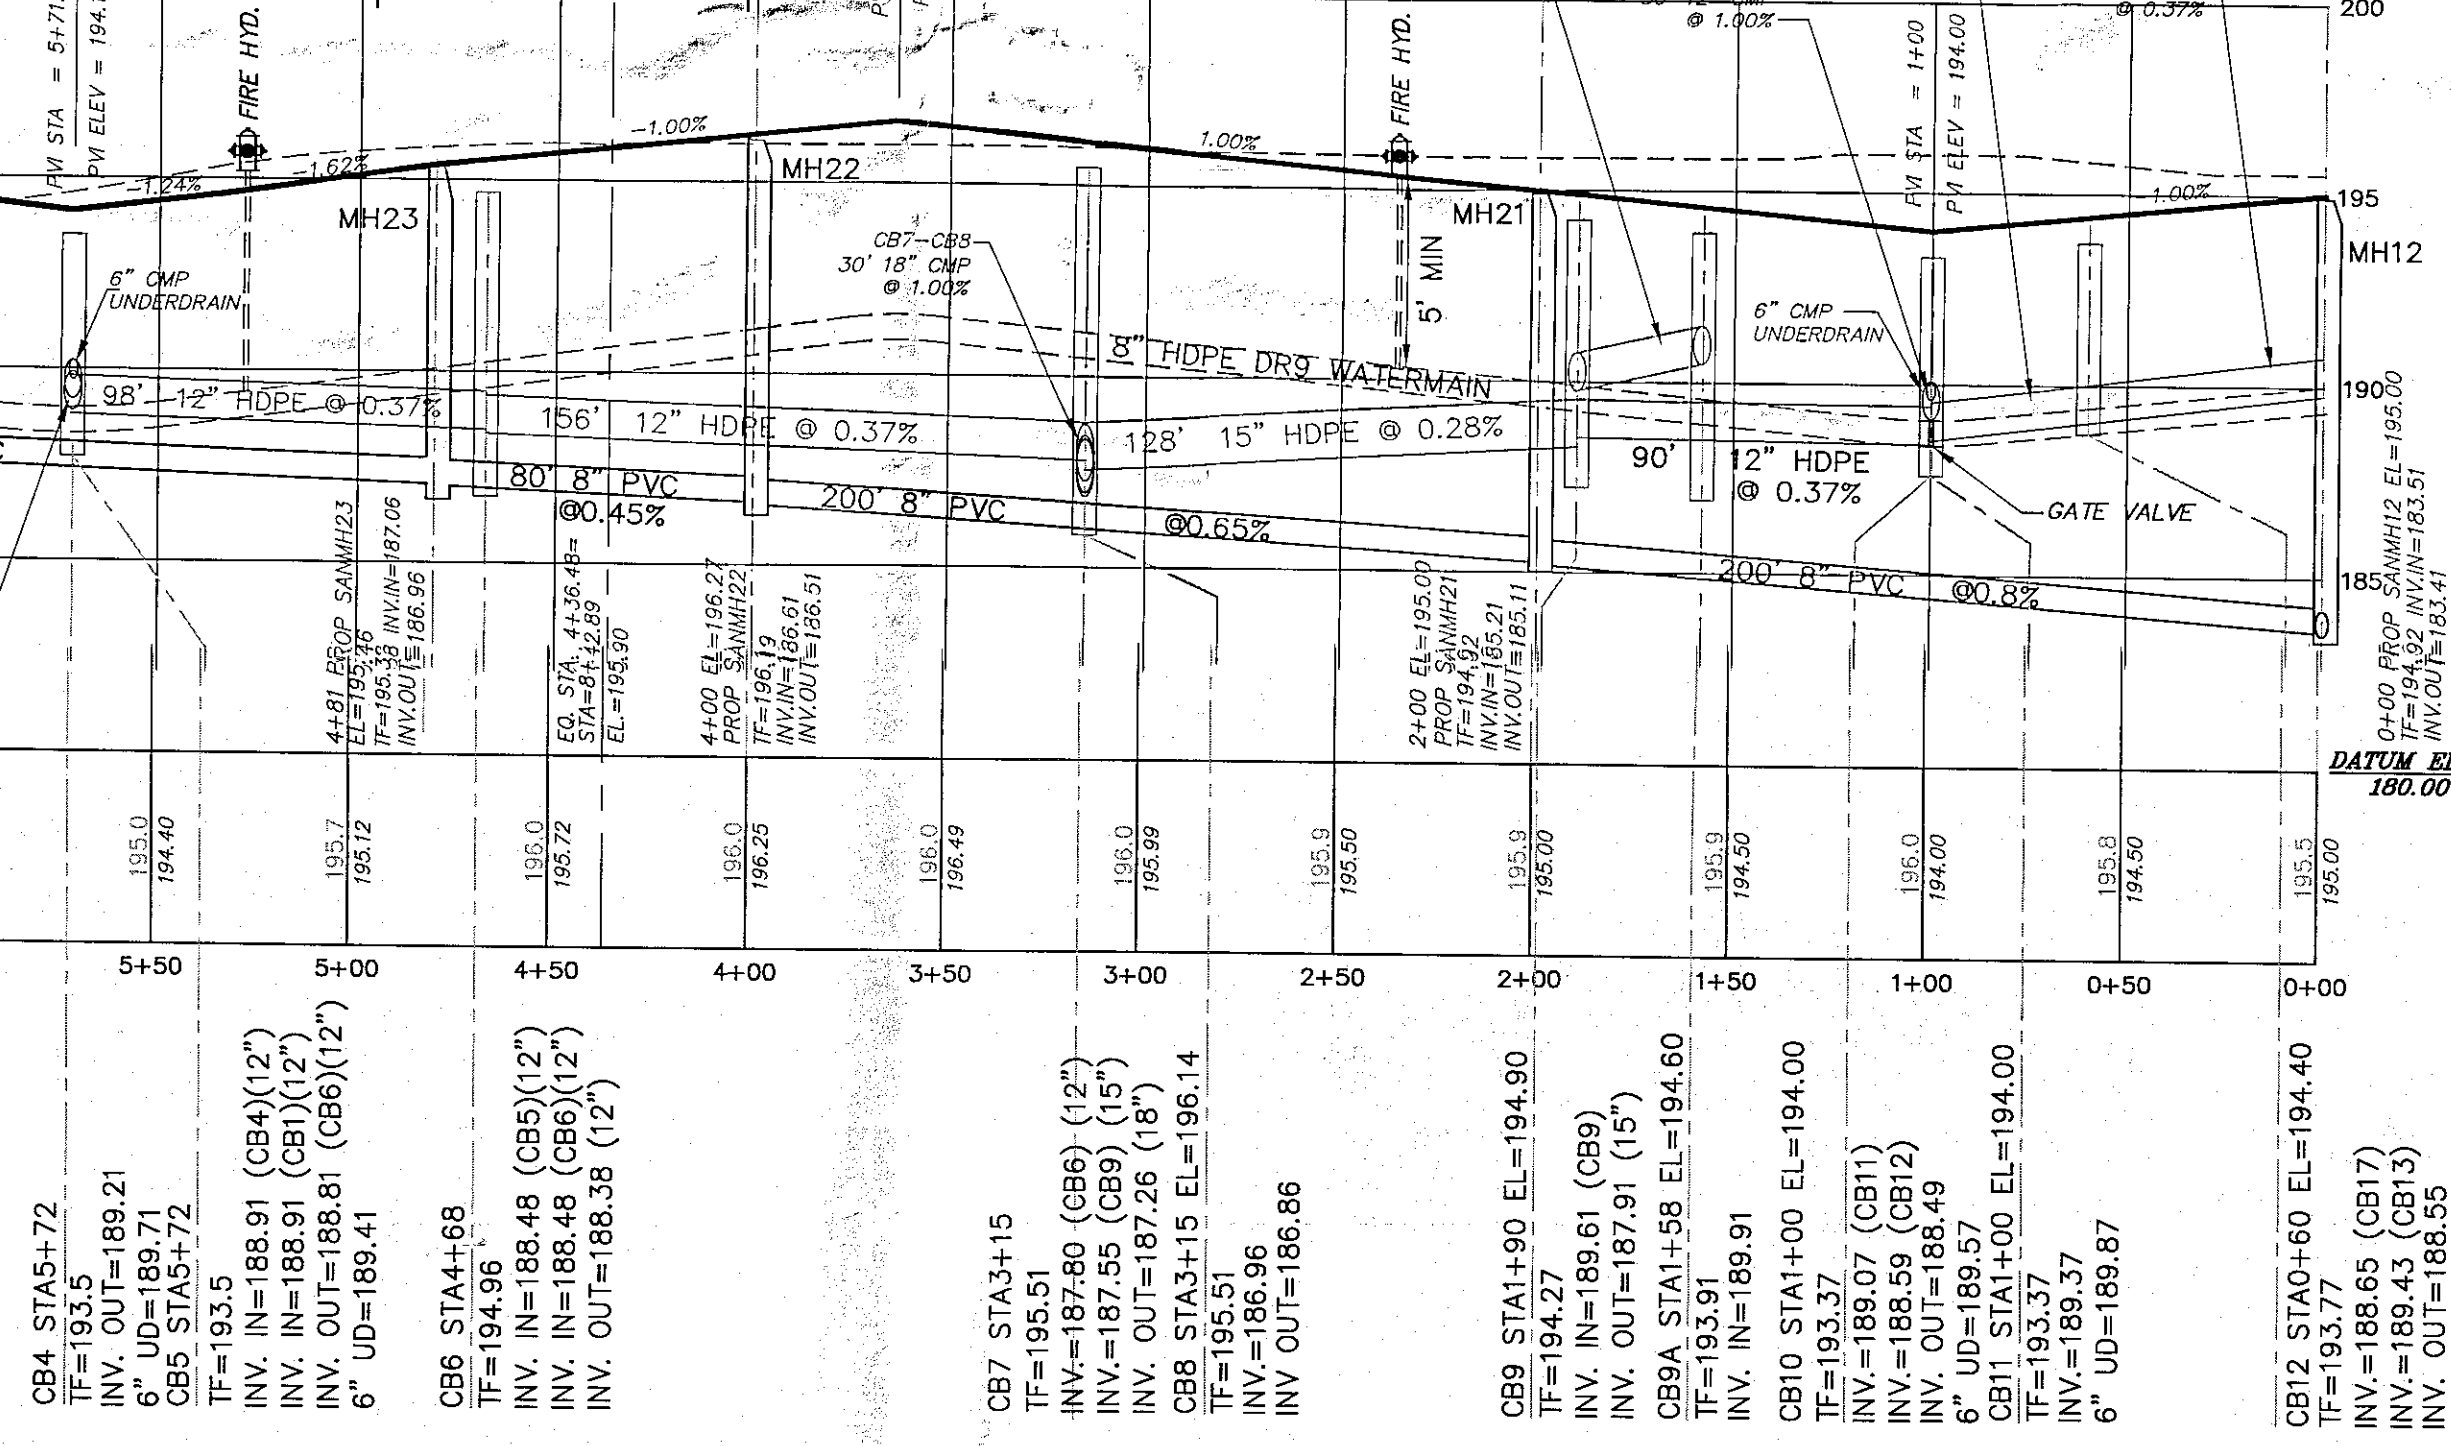

ABIGAIL COURT

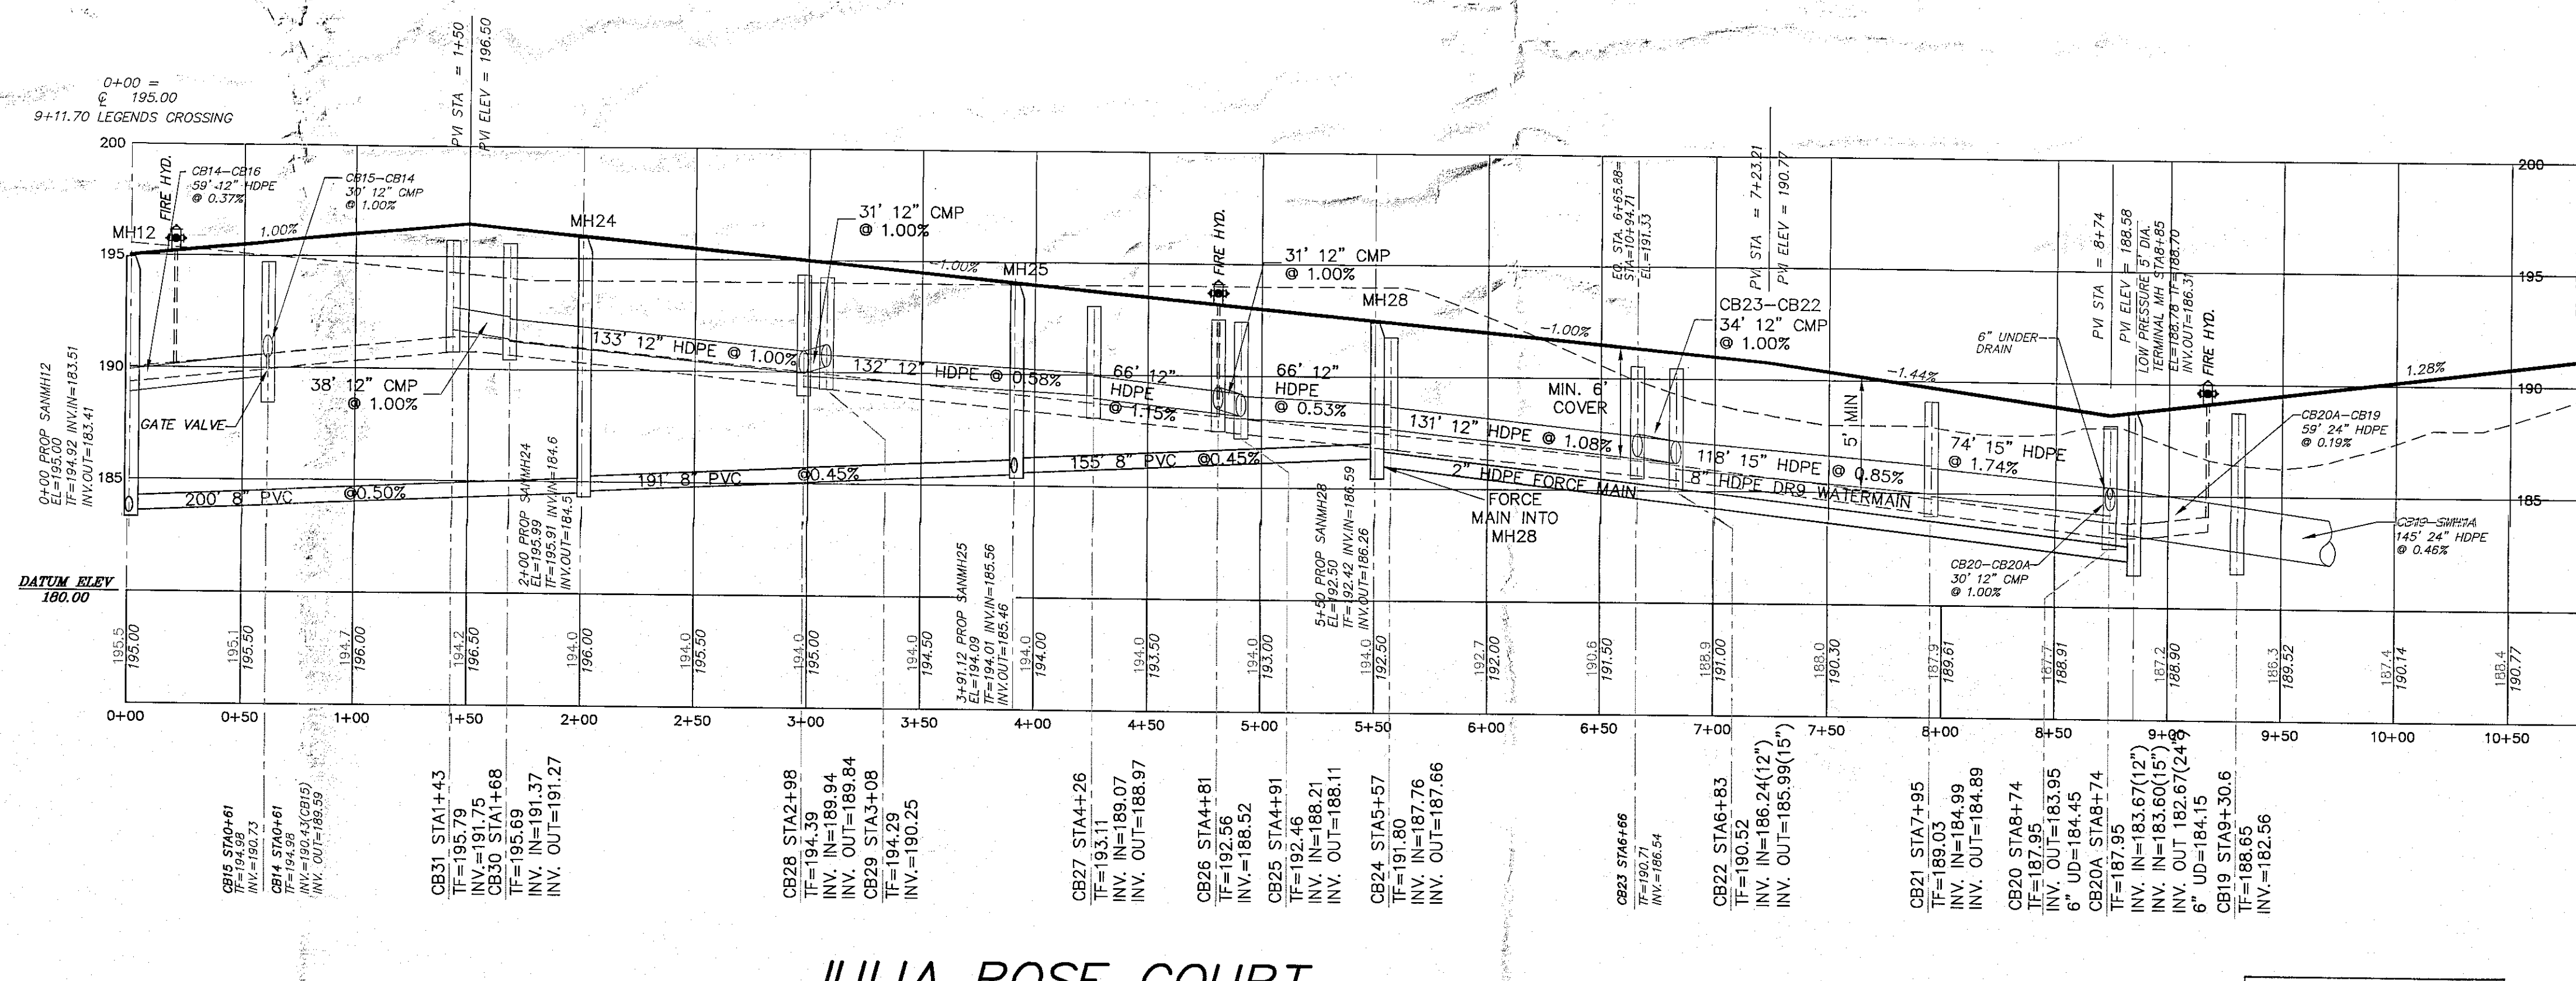

JULIA ROSE COURT

NOTE
AT ALL LOW POINTS, A 6" PERFORATED CMP UNDERDRAIN SHALL
ALSO BE INSTALLED CONFORMING TO BETHLEHEM STANDARDS

TYPICAL GRADING NOTE
CENTERLINE: EL. 100.00

E.O.P.: EL. 99.67 (-0.33' FROM
CENTERLINE)
INLET STRUCTURE FRAMES: EL. 99.37
(-0.63 FROM CENTERLINE)

TOWN OF BETHLEHEM, NEW YORK
PLANNING DEPT. ORIGINAL
- SCANNED -
0 1 2 INCHES

PLANNING BOARD
TOWN OF BETHLEHEM
ALBANY COUNTY, NEW YORK
By direction of the Chairman
These drawings are hereby approved.
See sheet 5 for date and signature.


ALBANY COUNTY DEPARTMENT OF HEALTH
DIVISION OF ENVIRONMENTAL HEALTH SERVICES
By direction of the Commissioner of Health, these
plans are hereby approved. See sheet 4 for
date and signature.

CHAIRMAN, PLANNING BOARD

ALBANY COUNTY DEPT. OF HEALTH

NO.	REVISION	DATE
1.	FINAL STAMPING PLANS	TCA 5/7/15
2.	ENGINEERING COMMENTS	TCA 5/18/14
3.	TOWN & IDE COMMENTS	TCA 7/2/14
4.	TOWN & IDE COMMENTS	TCA 5/29/14
5.	TOWN & IDE COMMENTS	TCA 12/9/13
6.	TOWN & IDE COMMENTS	TCA 7/4/13
7.	TOWN & IDE COMMENTS	TCA 7/29/13
8.	TOWN & IDE COMMENTS	TCA 1/16/12
9.	PRELIMINARY PLANS	TCA 1/16/12
10.	REVISION	BY DATE

ALTERNATION OF THIS
DOCUMENT EXCEPT BY A
LICENSED PROFESSIONAL
ENGINEER IS ILLEGAL.

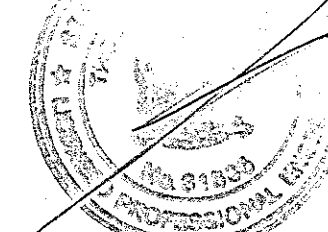

PROFILES (ABIGAIL COURT & JULIA
ROSE COURT)
LEGENDS PRESERVE
CONSERVATION SUBDIVISION
JOLLEY ROAD

TOWN OF BETHLEHEM COUNTY OF ALBANY
STATE OF NEW YORK
ABD ENGINEERS
SURVEYORS
411 Union Street Schenectady, N.Y. 12305
518-377-0315 Fax: 518-377-0379

DATE: OCT 1, 2013 SCALE: H:1"=50' D.W.G. SHEET OF