

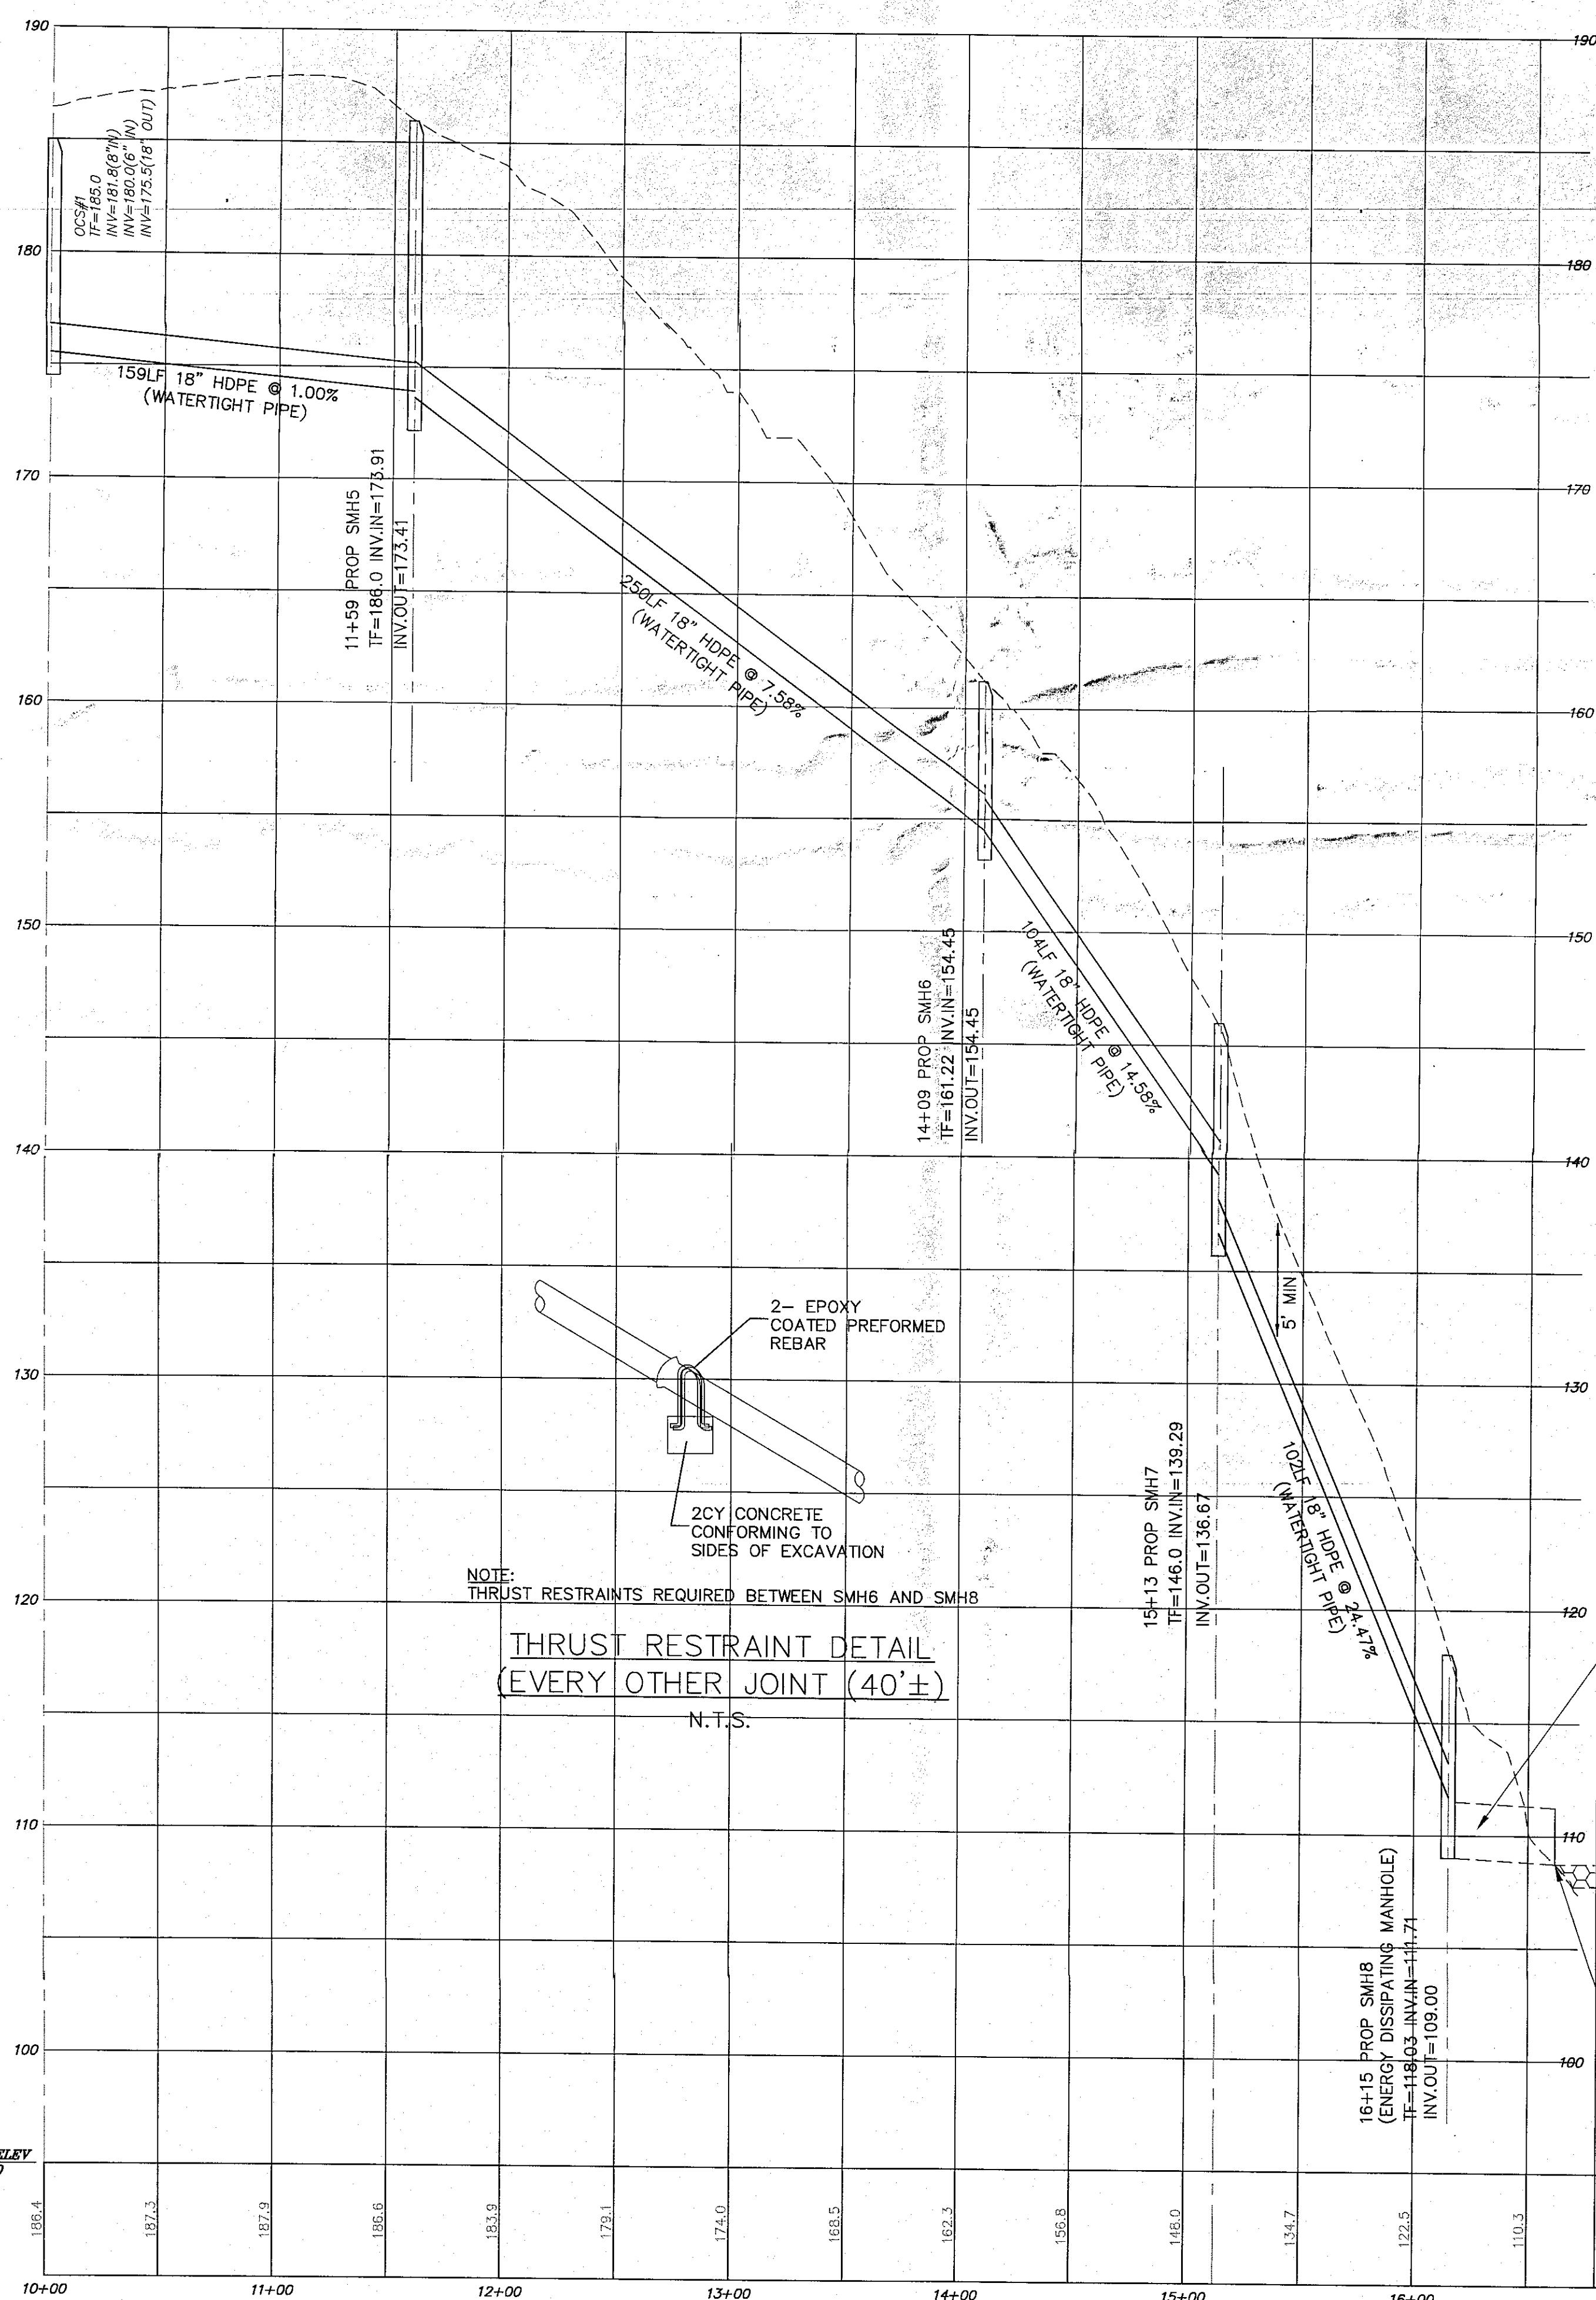
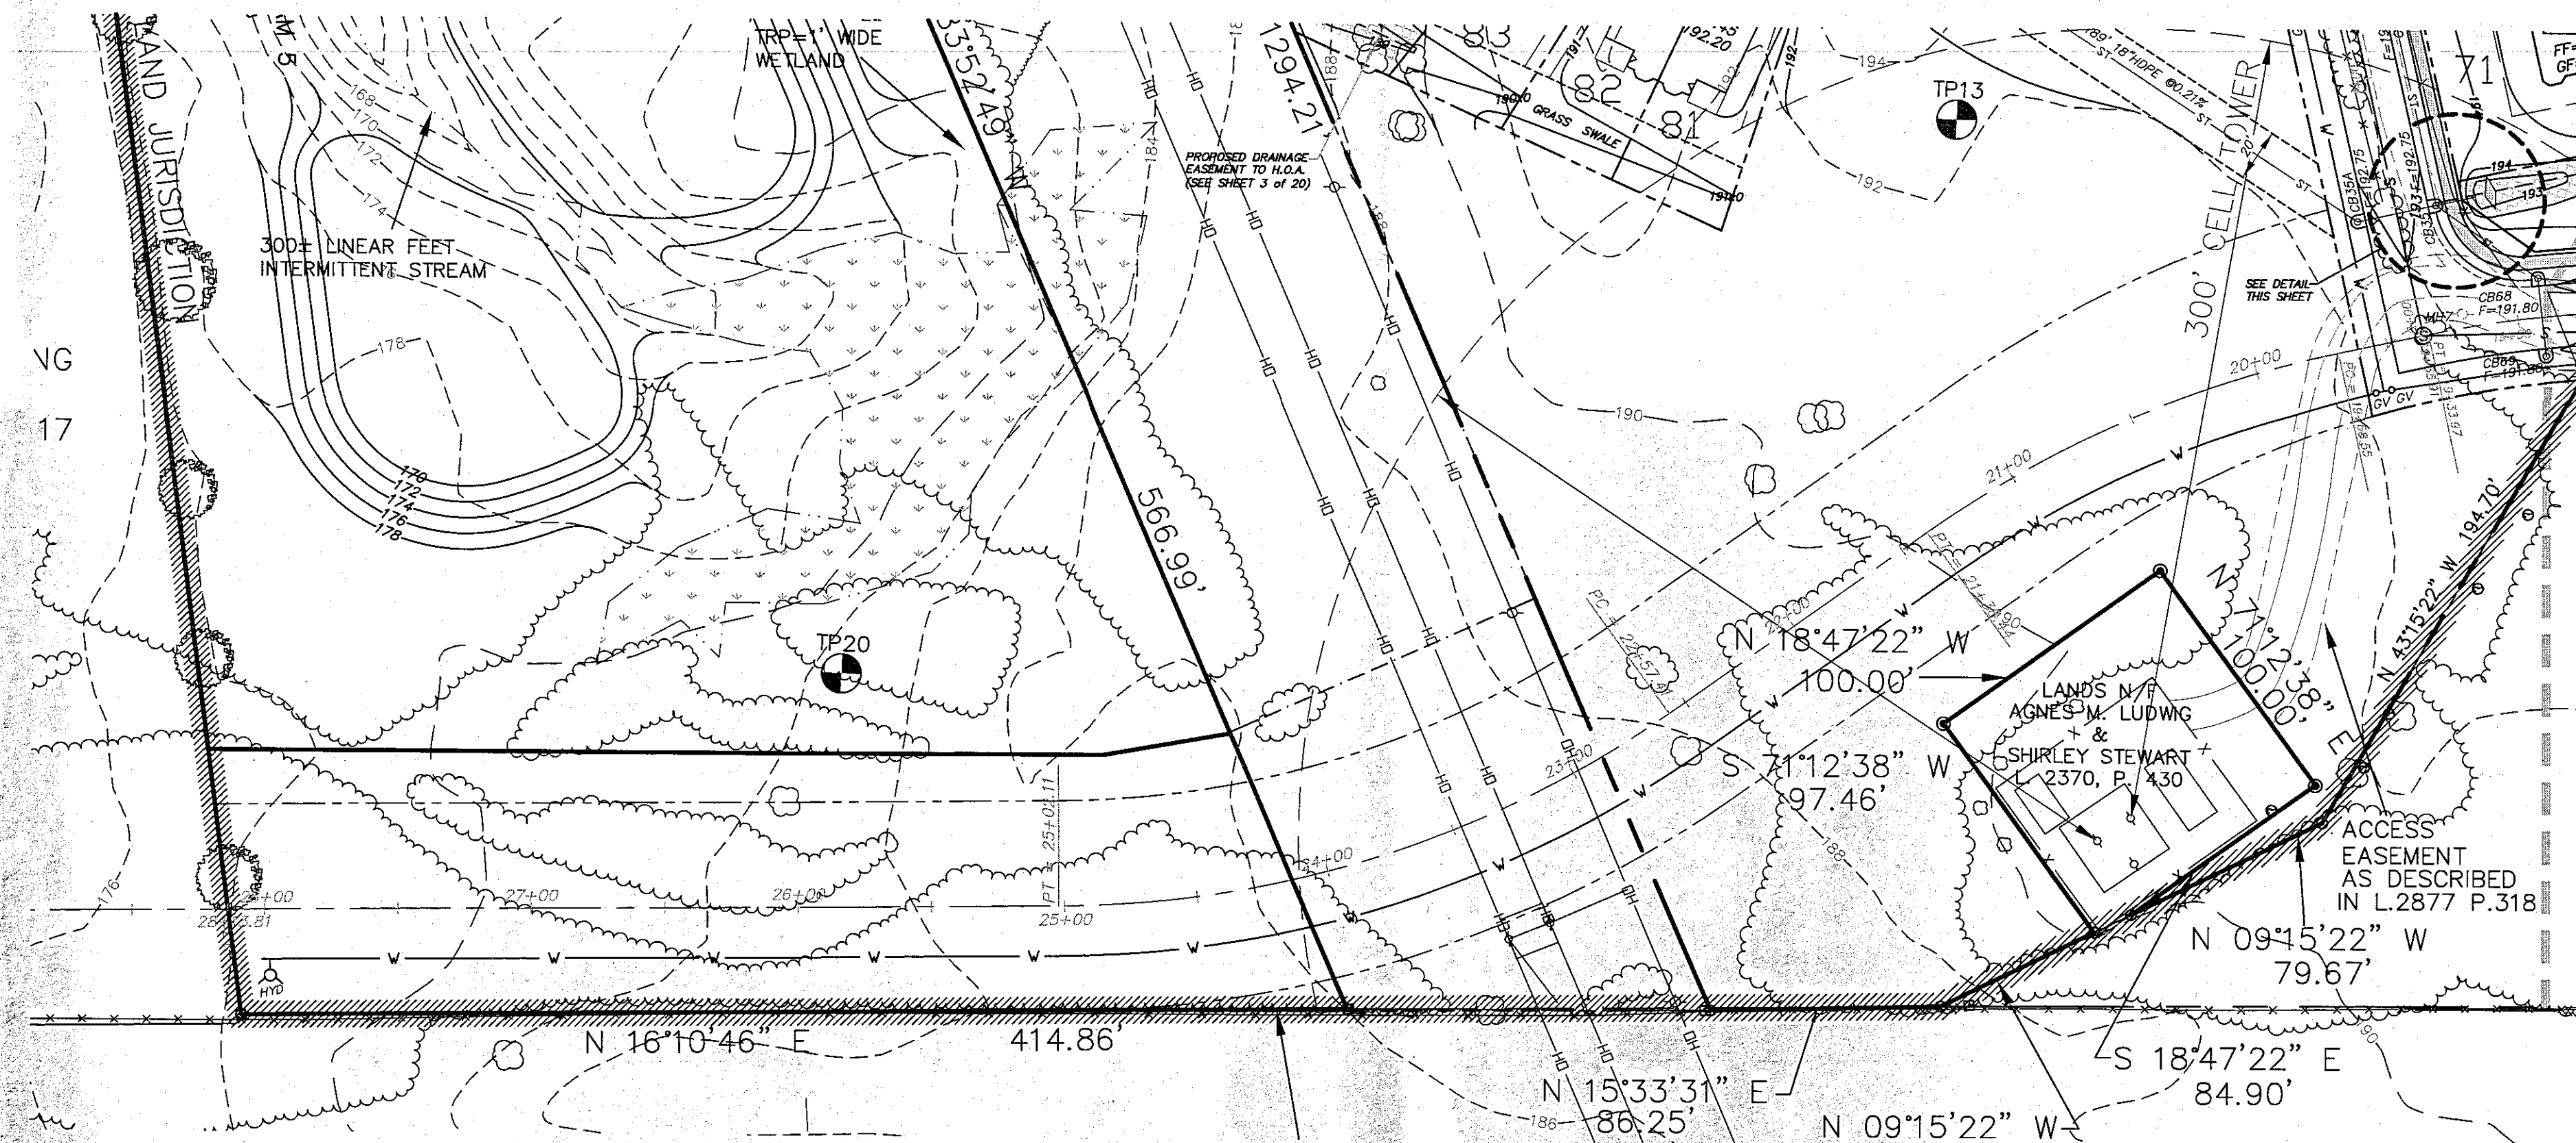


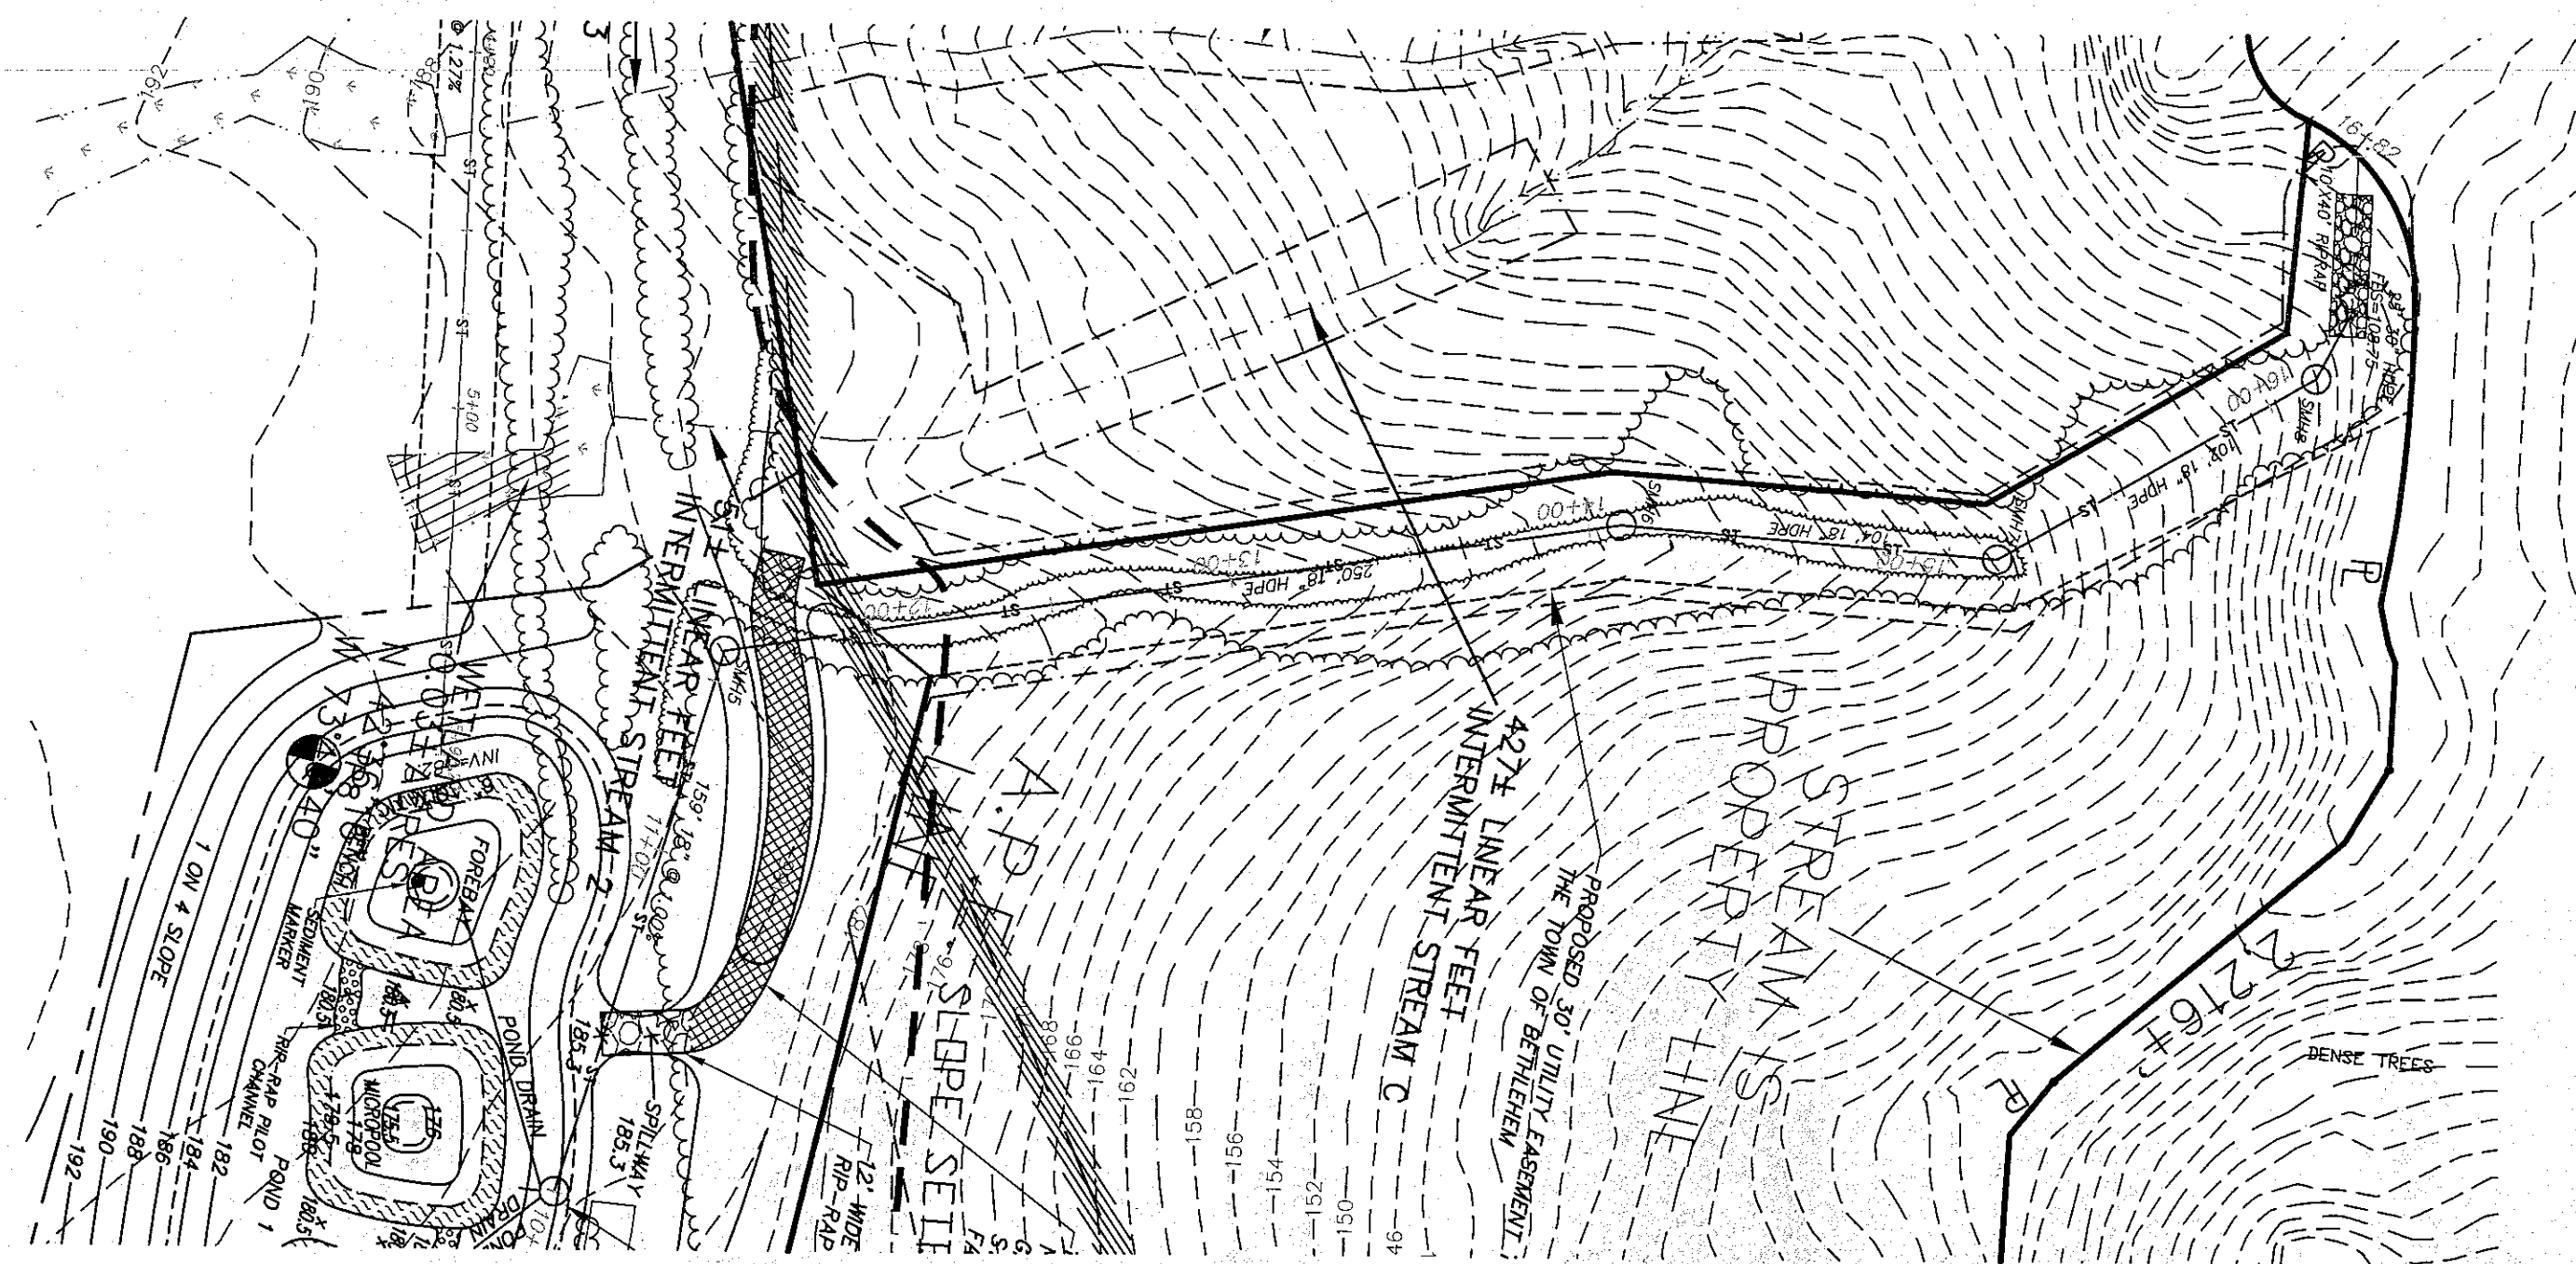


NOTE: THRUST RESTRAINTS REQUIRED BETWEEN SMH6 AND SMH8  
 THRUST RESTRAINT DETAIL  
 (EVERY OTHER JOINT (40'±))  
 N.T.S.

# STORM BASIN OUTLET

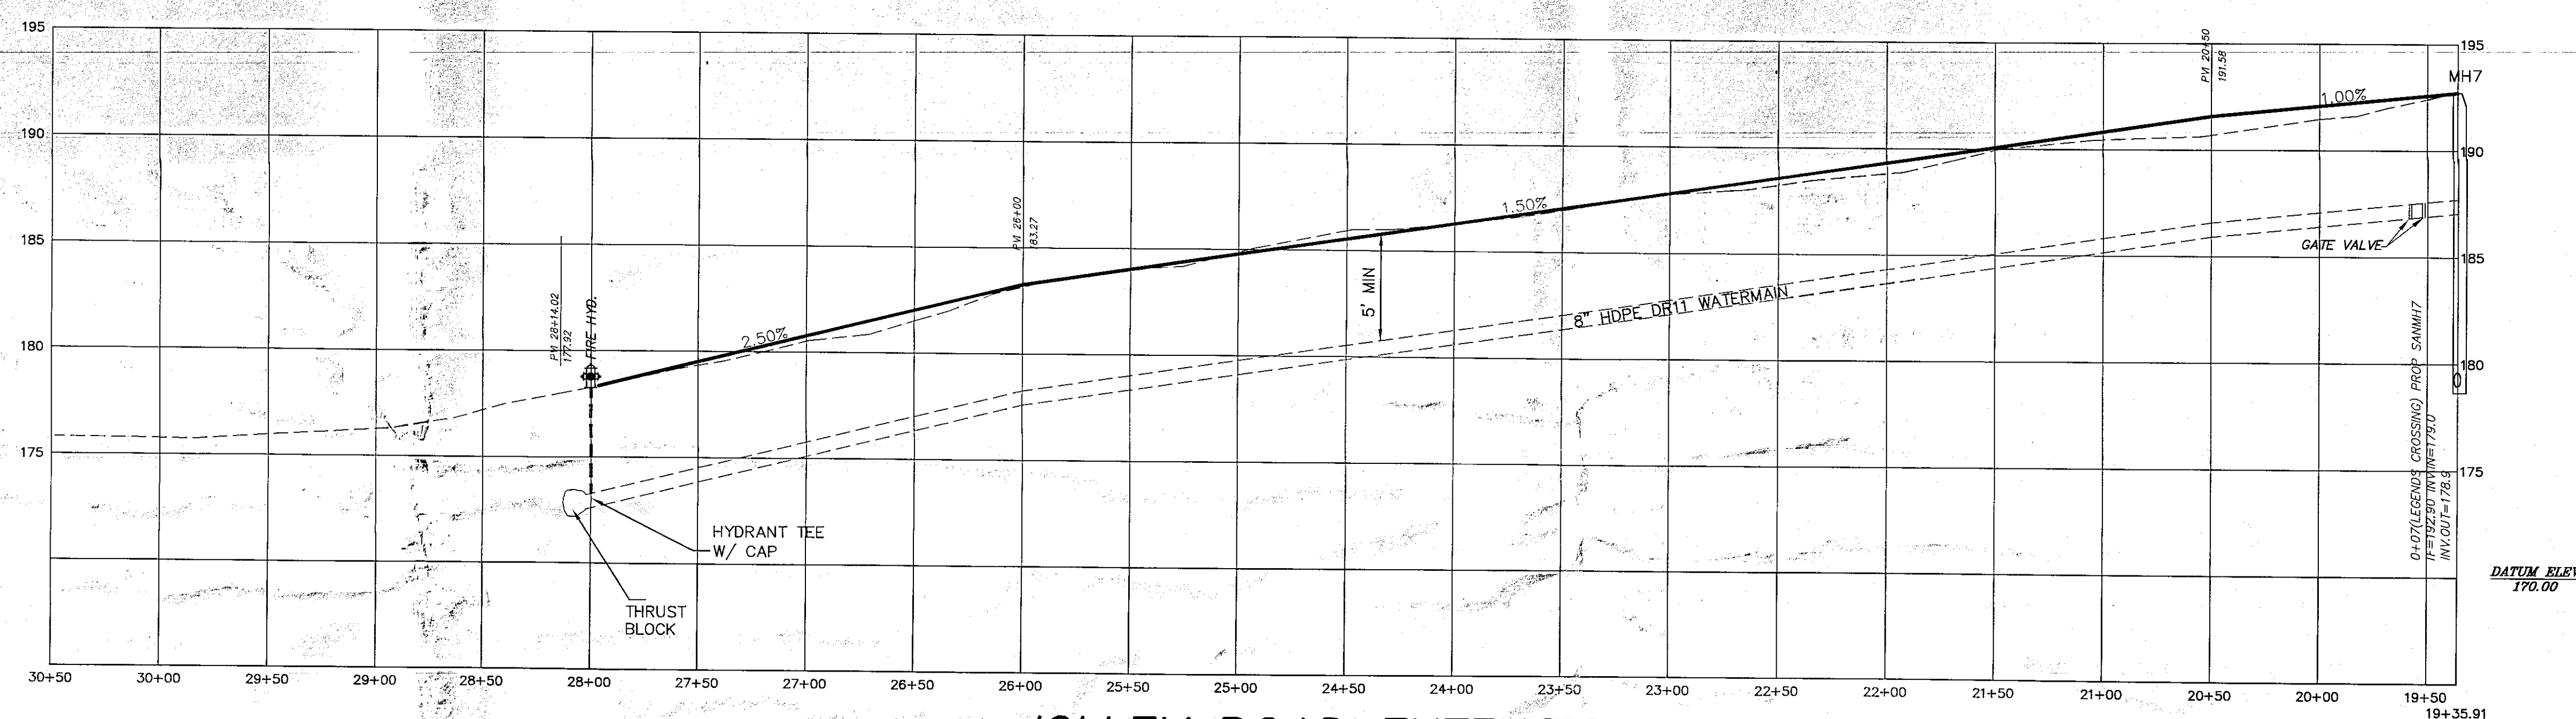


## JOLLEY ROAD EXTENSION

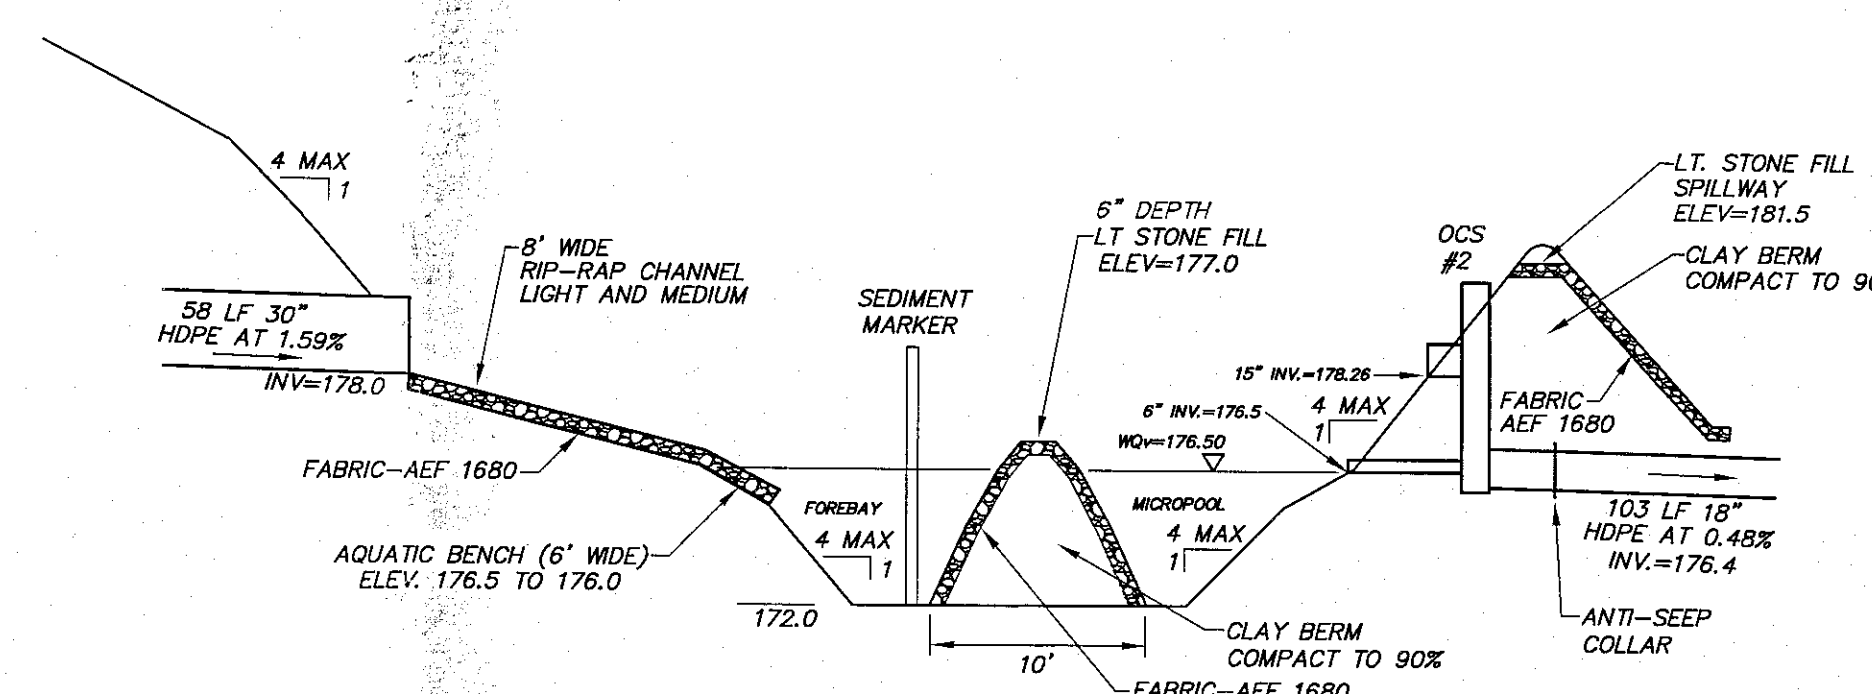

## POND #2 SECTION

NO SCALE  
 (SEE SHEET 5 FOR PLAN & SHEET 17 FOR OCS DETAILS)

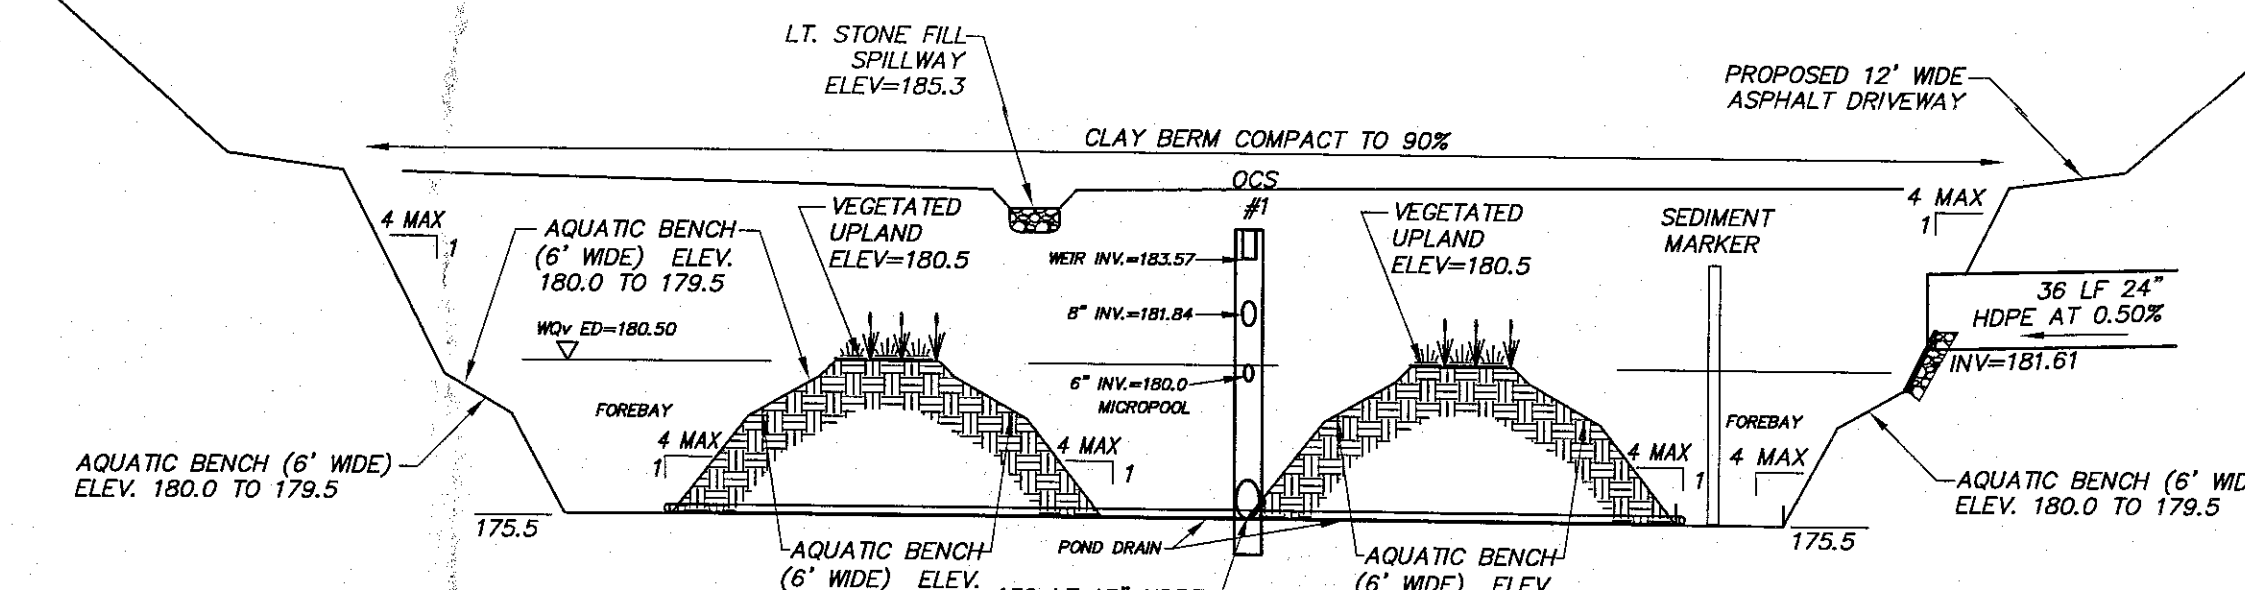


## POND #1 SECTION

NO SCALE  
 (SEE SHEET 6 FOR PLAN & SHEET 17 FOR OCS DETAILS)



## ENERGY DISSIPATING MANHOLE (SMH7)

NO SCALE

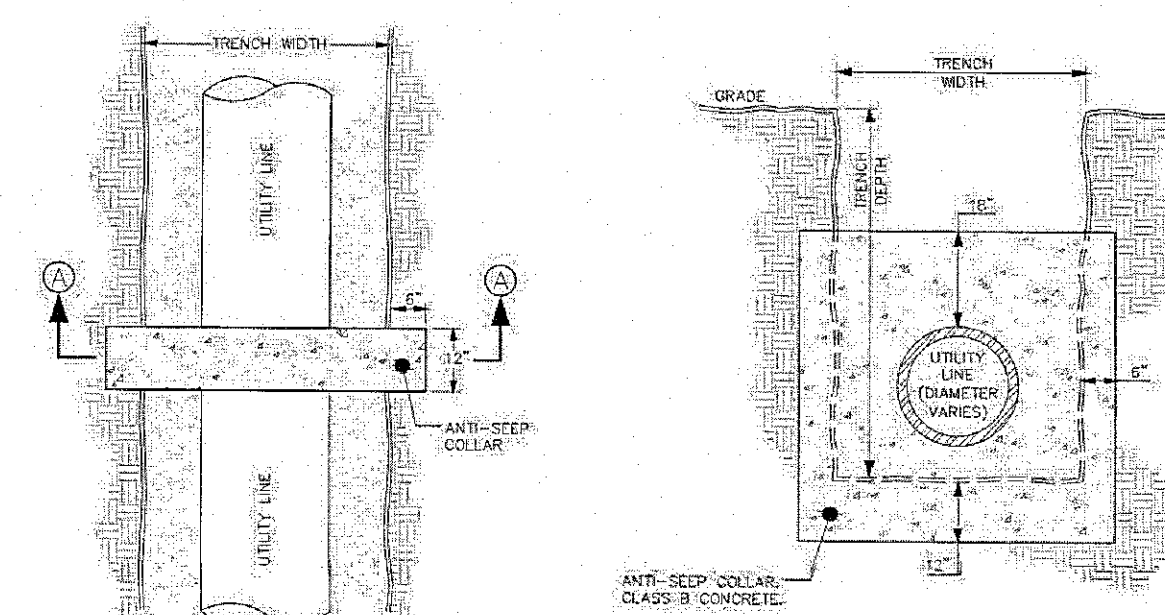

## ANTI-SEEP COLLAR

NO SCALE

NOTE  
 AT ALL LOW POINTS, A 6\"/>

## TYPICAL GRADING NOTE

CENTERLINE: EL. 100.00

E.O.P.: EL. 99.67 (-0.33' FROM CENTERLINE)

INLET STRUCTURE FRAMES: EL. 99.37 (-0.63 FROM CENTERLINE)

PLANNING BOARD  
 TOWN OF BETHLEHEM  
 ALBANY COUNTY, NEW YORK  
 By direction of the Chairman  
 These drawings are hereby approved.  
 See sheet(s) 1, 2, 1