

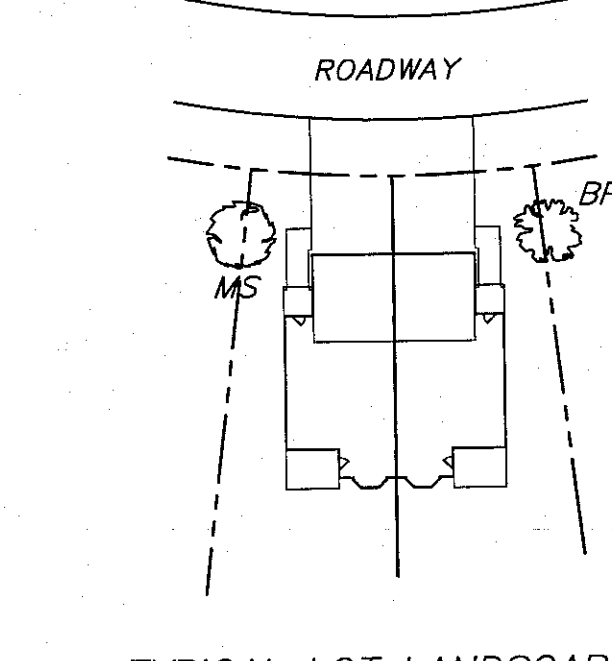
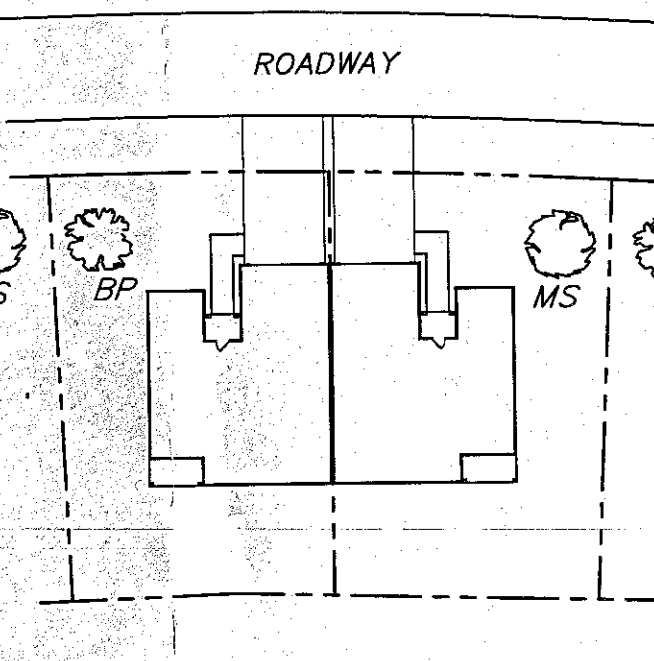
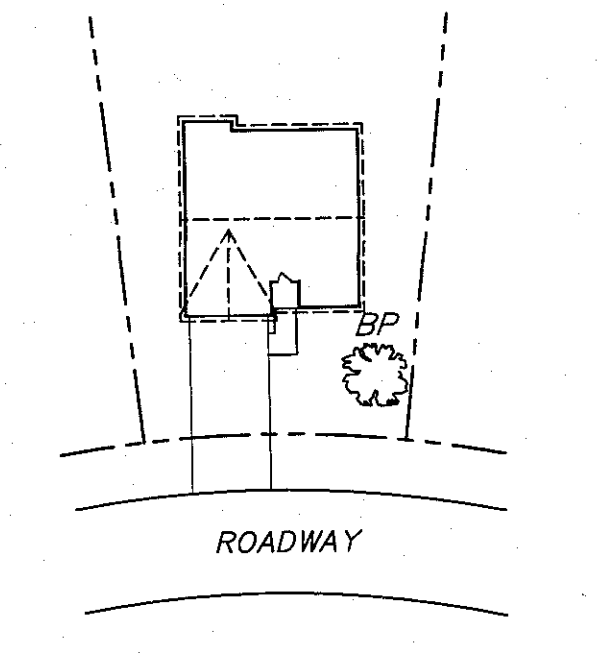
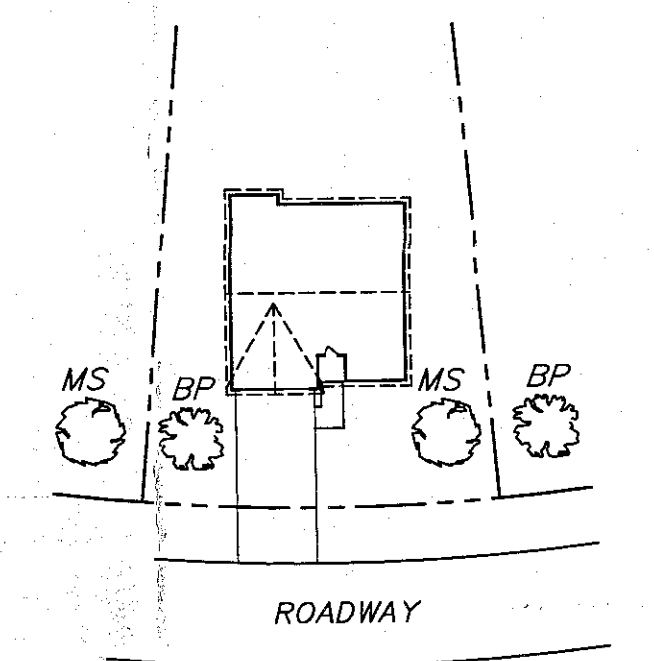
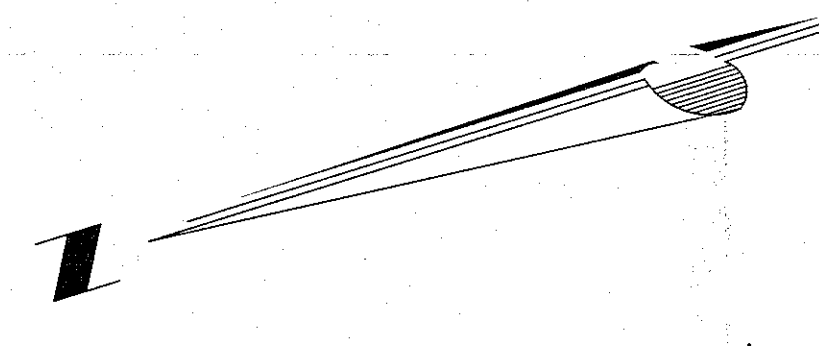


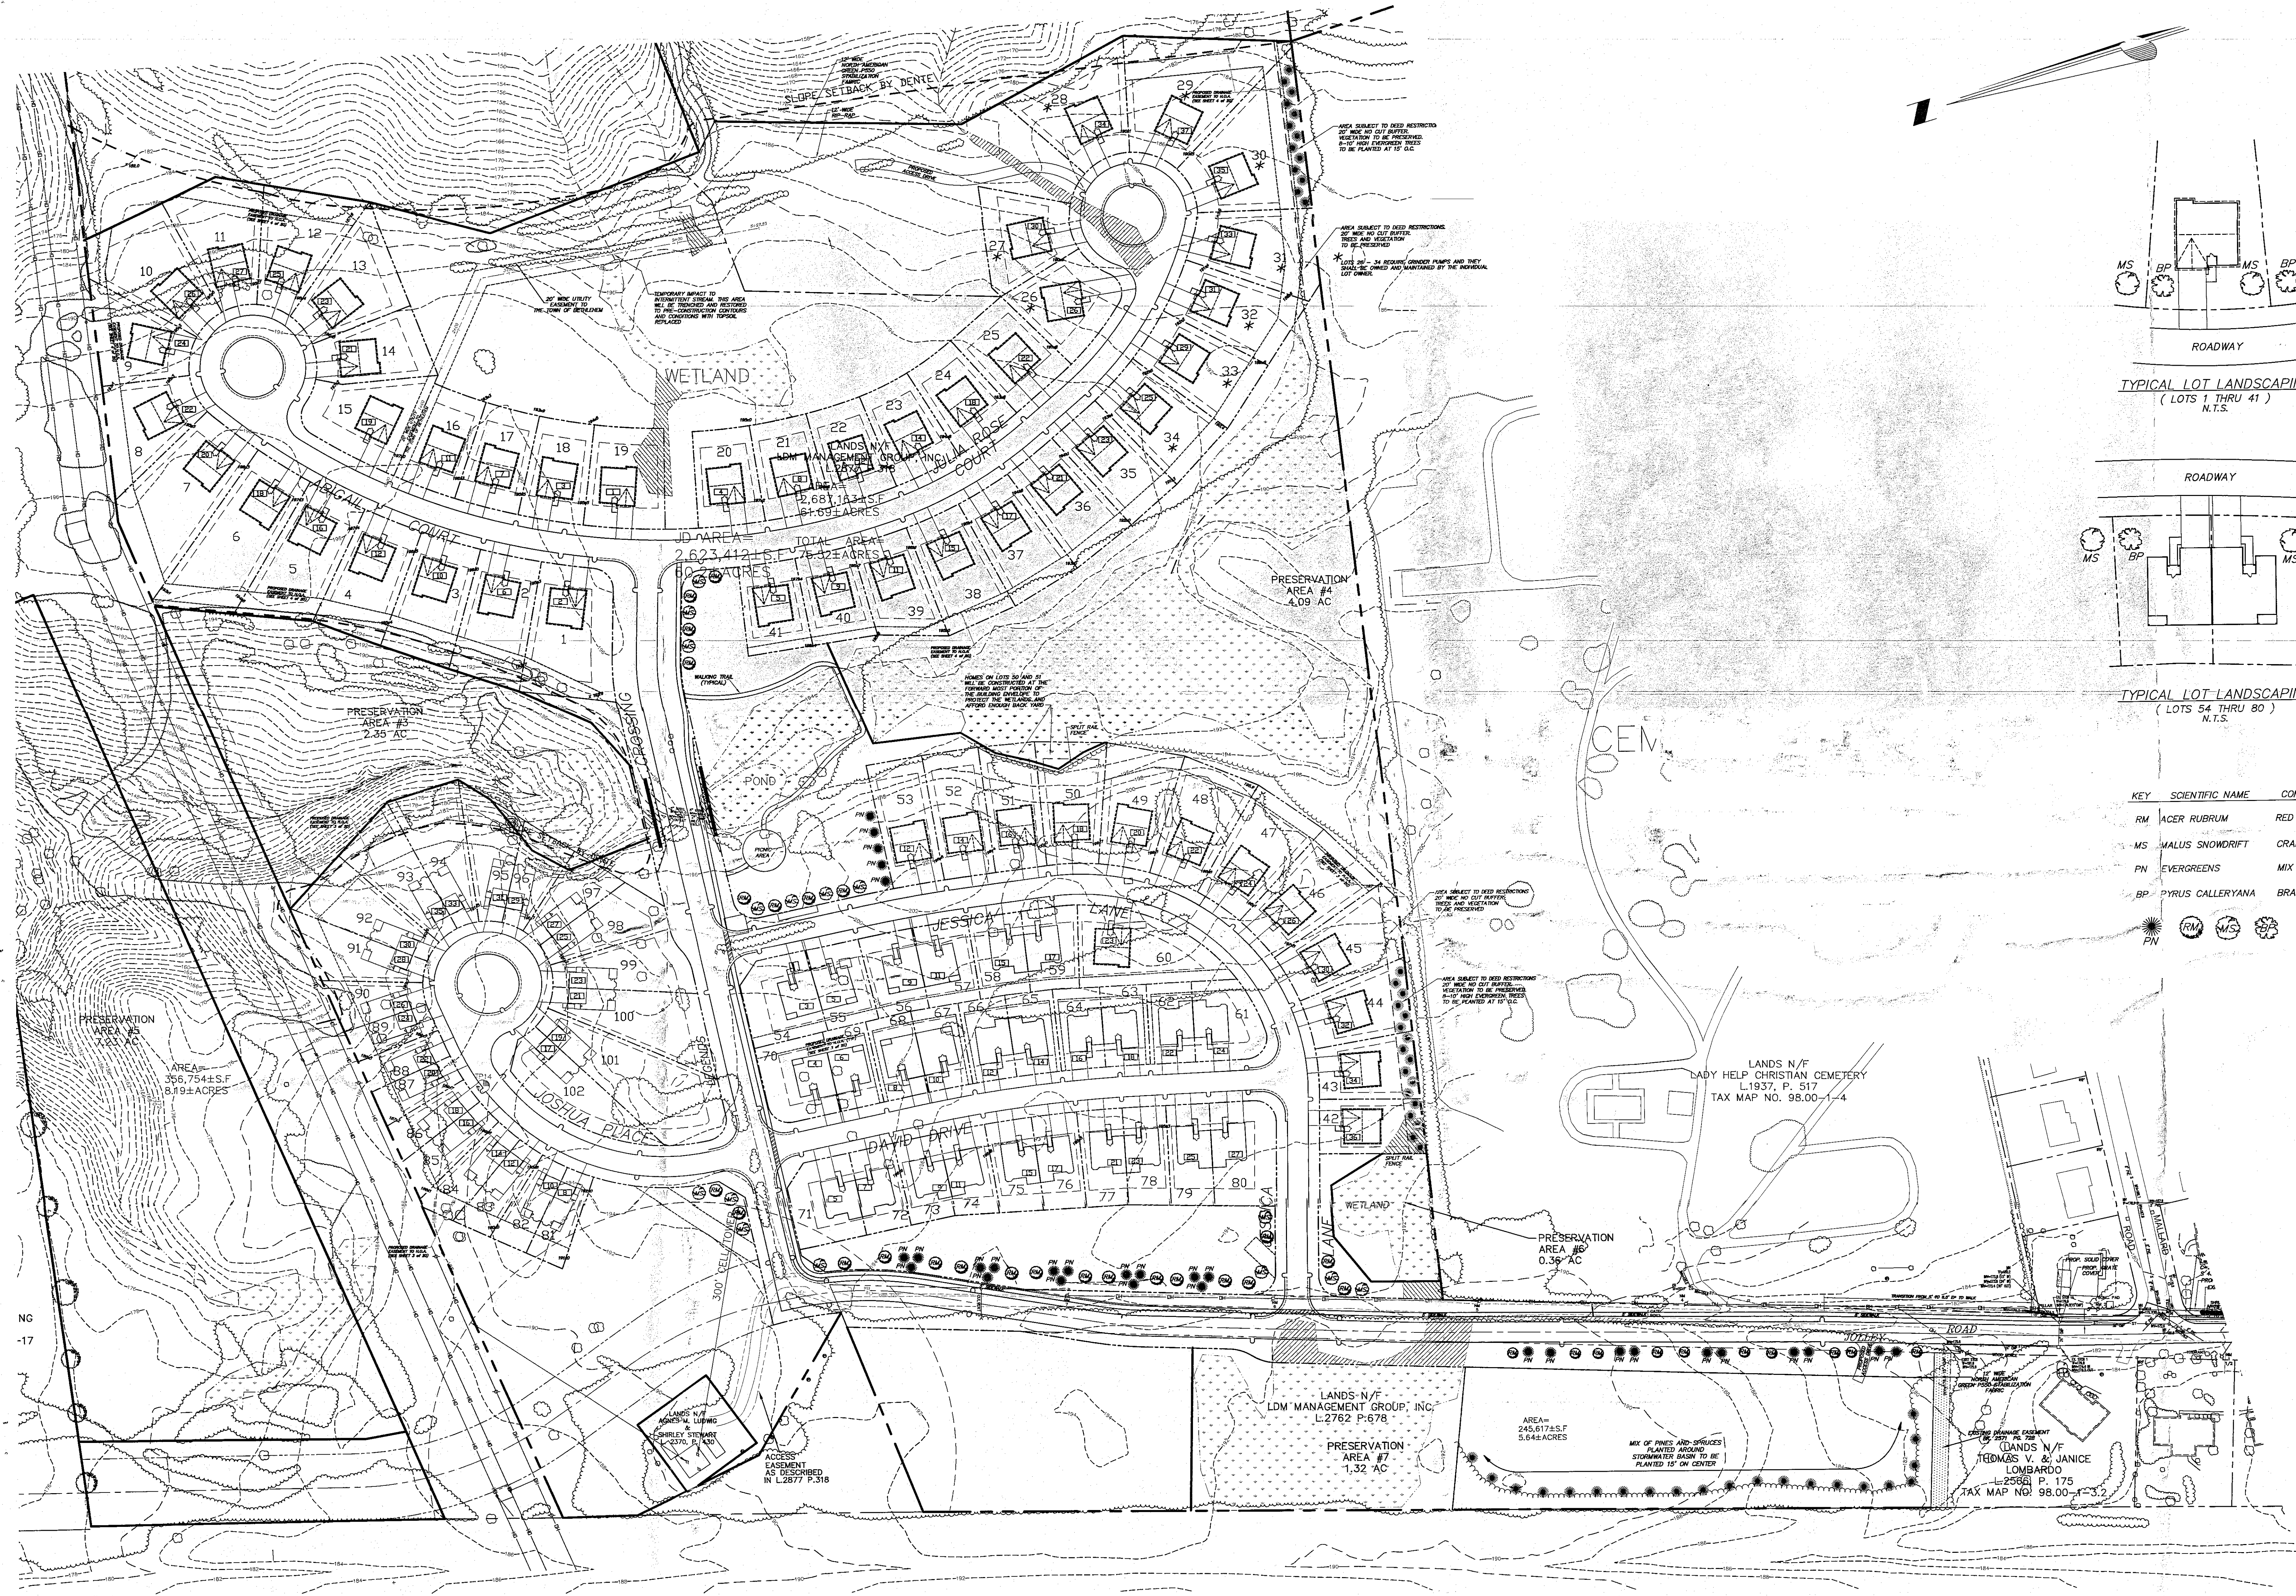

PLANTING SCHEDULE				
KEY	SCIENTIFIC NAME	COMMON NAME	SIZE	COMMENTS
RM	ACER RUBRUM	RED MAPLE	3" TO 3.5" C	B & B
MS	MALUS SNOWDRIFT	CRAB APPLE	3" TO 3.5" CAL	B & B
PN	EVERGREENS	MIX OF PINES & SPRUCES	8' TO 10' HT	B & B
BP	PYRUS CALLERYANA	BRADFORD PEAR	3" TO 3.5" C	B & B

RM MS BP PN

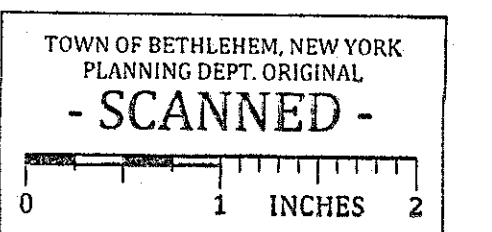


PLANNING BOARD
TOWN OF BETHELEHEM
ALBANY COUNTY, NEW YORK
By direction of the Chairman,
These drawings are hereby approved.
See sheet(s) _____ for date and signature.

CHAIRMAN, PLANNING BOARD

ALBANY COUNTY DEPARTMENT OF HEALTH
DIVISION OF ENVIRONMENTAL HEALTH SERVICES
By direction of the Commissioner of Health, these
plans are hereby approved. See first sheet for
date and signature.

ALBANY COUNTY DEPT. OF HEALTH

4.	FINAL STAMPING PLAN	TCA	6/1/15
3.	ENGINEERING COMMENTS	TCA	9/8/14
2.	ENGINEERING COMMENTS	TCA	7/28/14
1.	TOWN & DE COMMENTS	TCA	7/28/14
NO	REVISION	BY	DATE

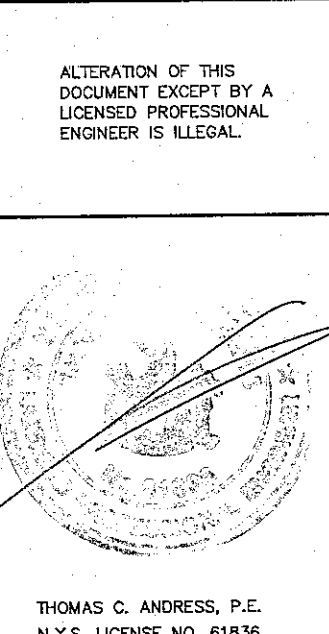

LANDSCAPING PLAN
LEGENDS PRESERVE
CONSERVATION SUBDIVISION
JOLLEY ROAD

TOWN OF BETHELEHEM COUNTY OF ALBANY
STATE OF NEW YORK

ABD ENGINEERS & SURVEYORS
411 Union Street, Schenectady, N.Y. 12305
518-377-0315 Fax: 518-377-0379

DATE: MARCH 17, 2014 SCALE: 1" = 80' DWG. 2933-SITE SHEET OF 21