
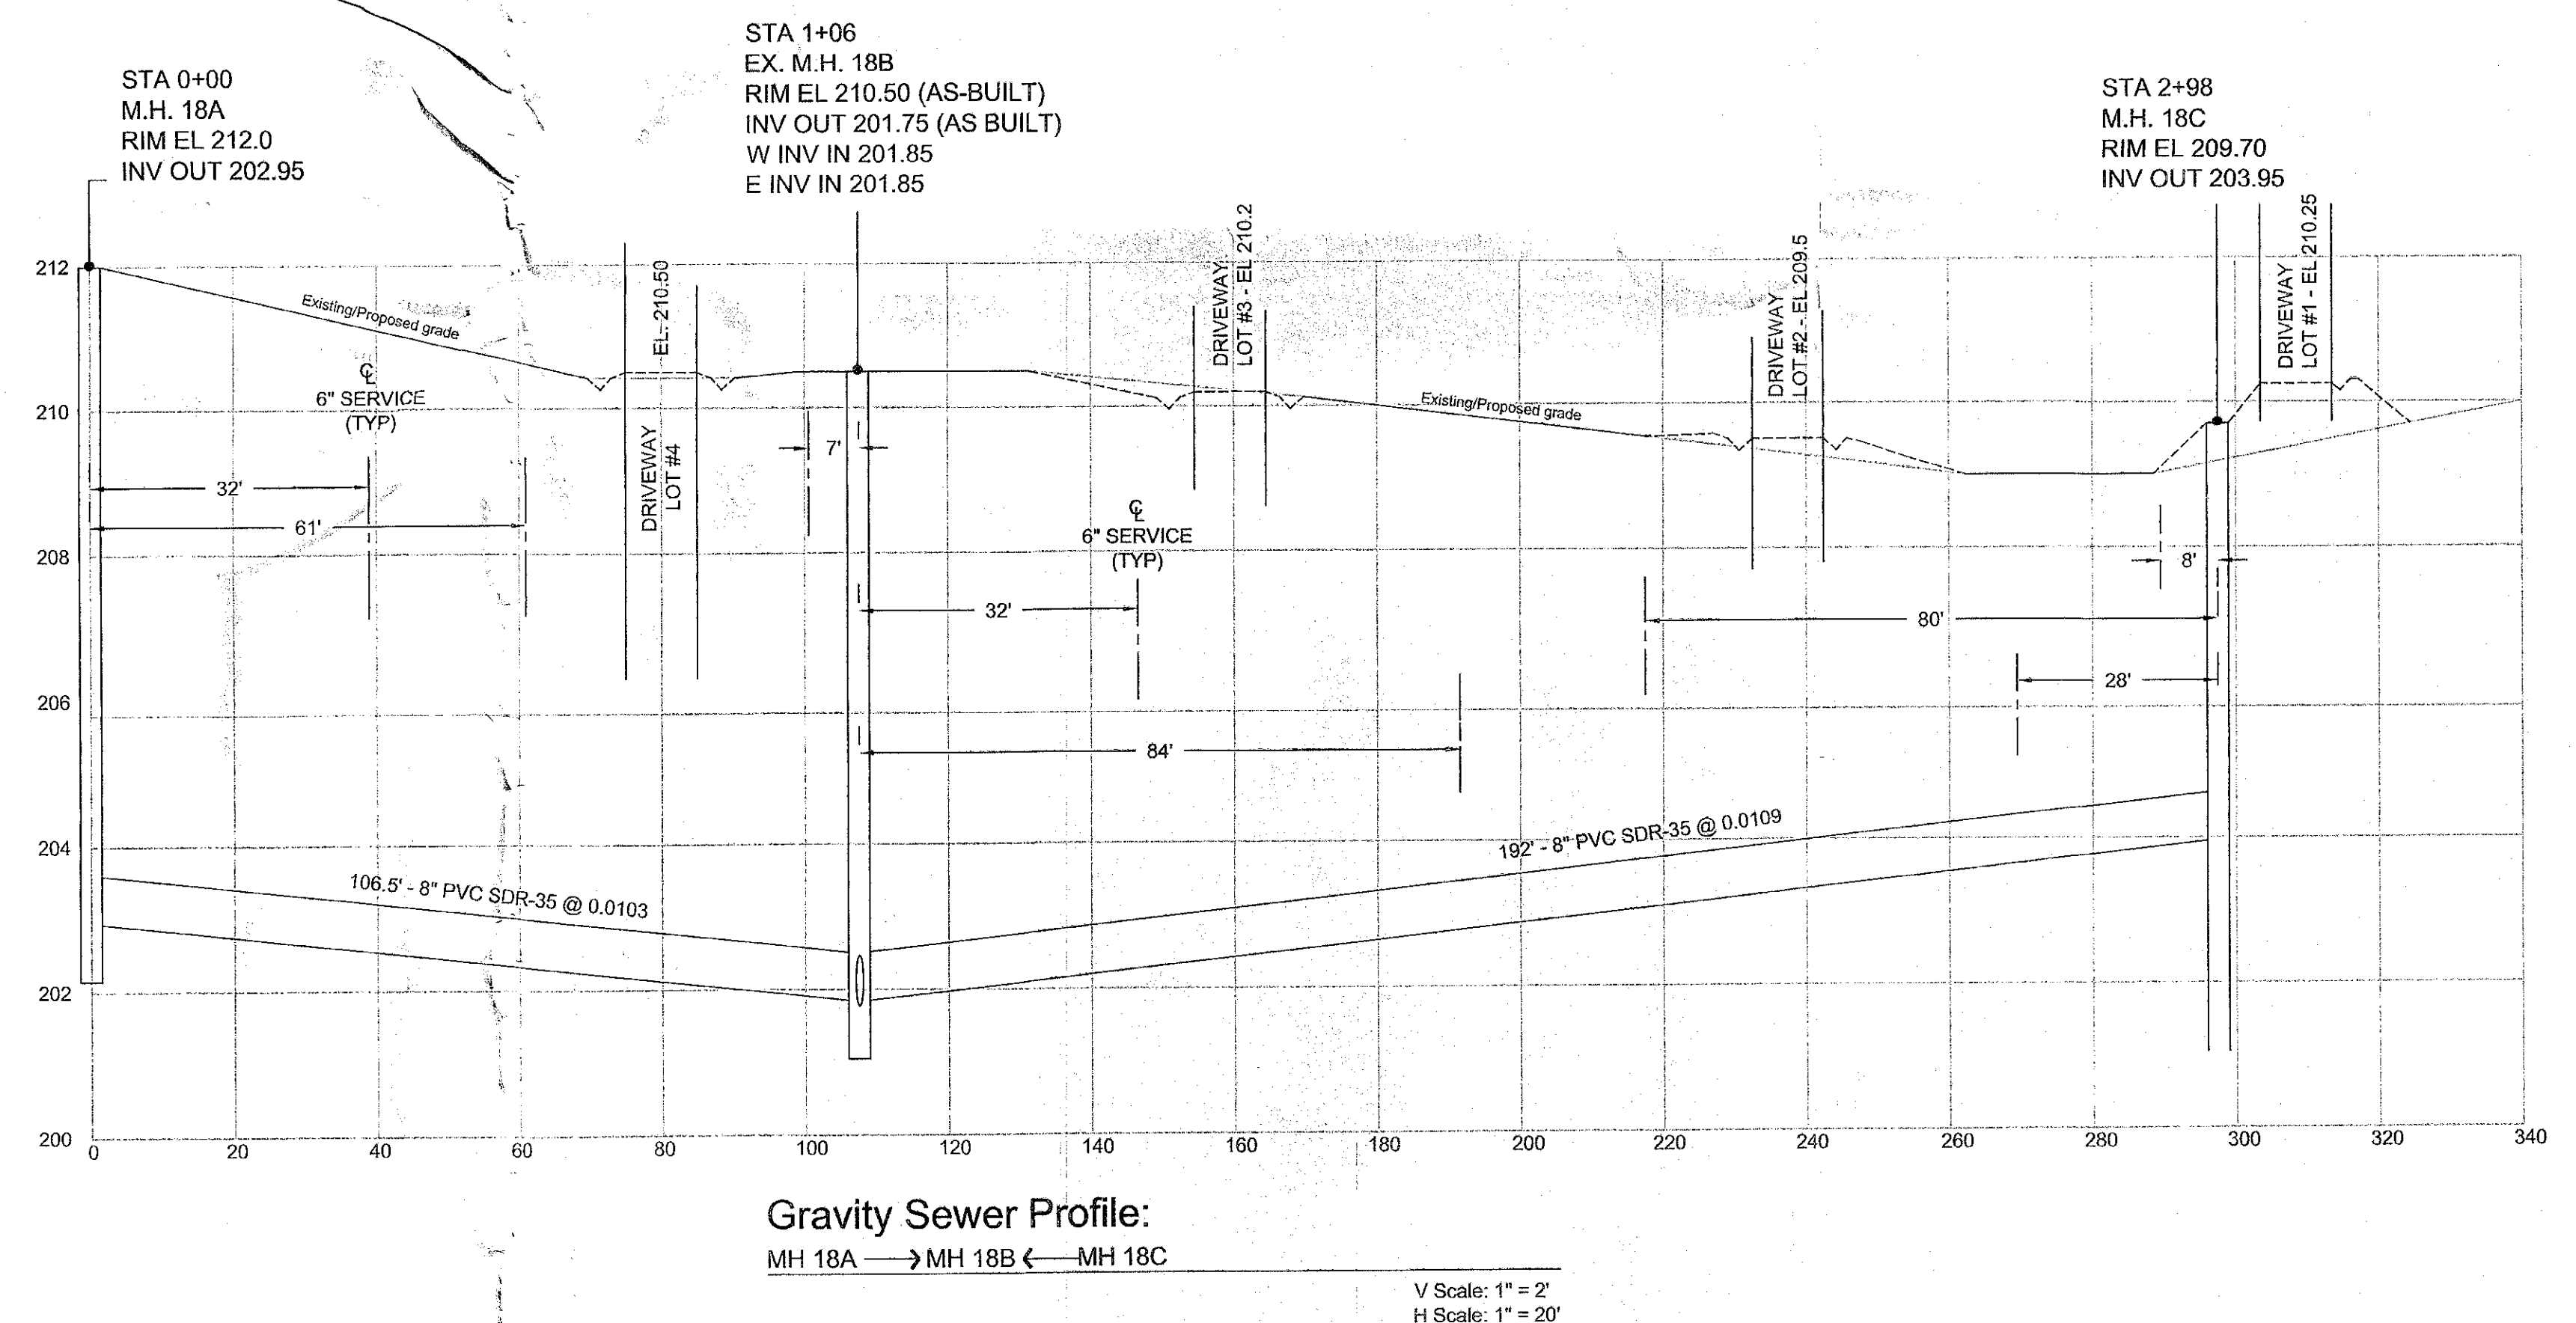
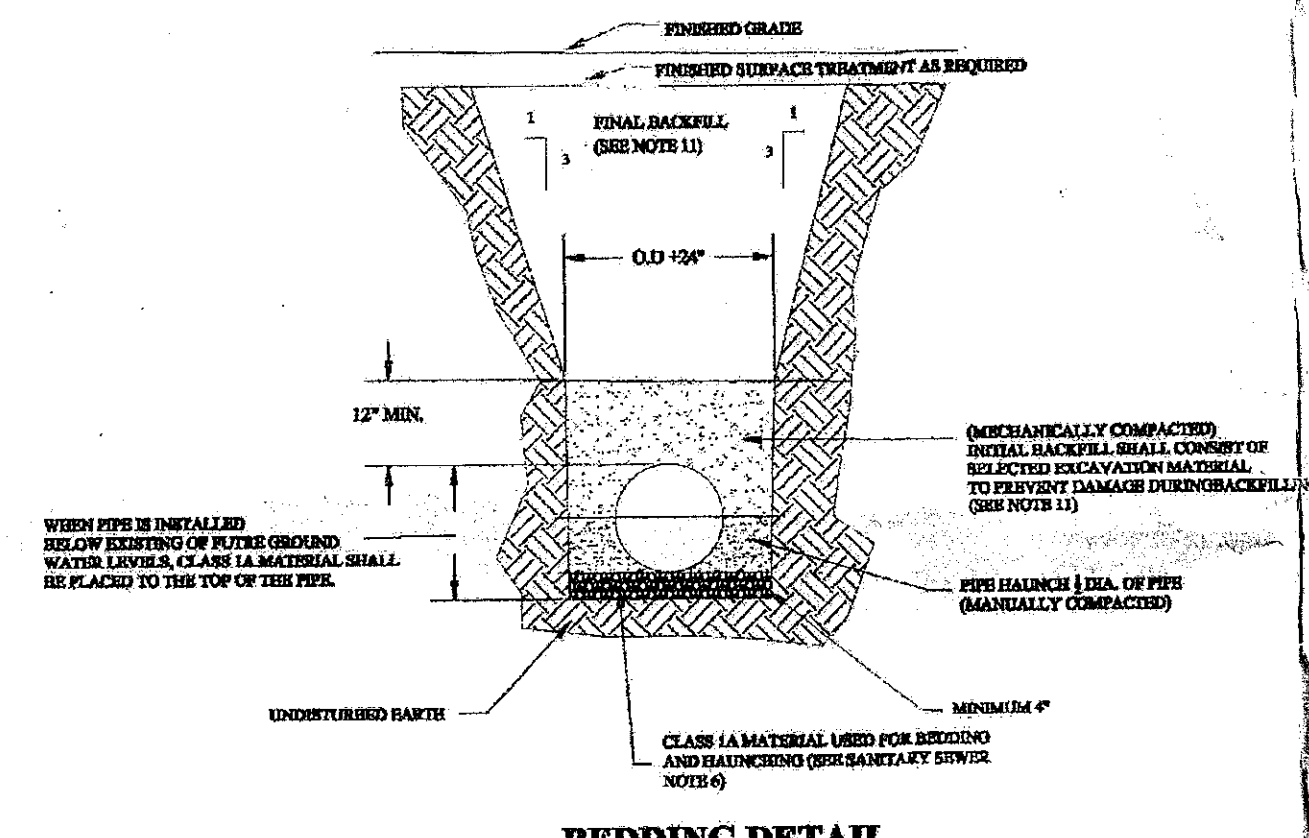
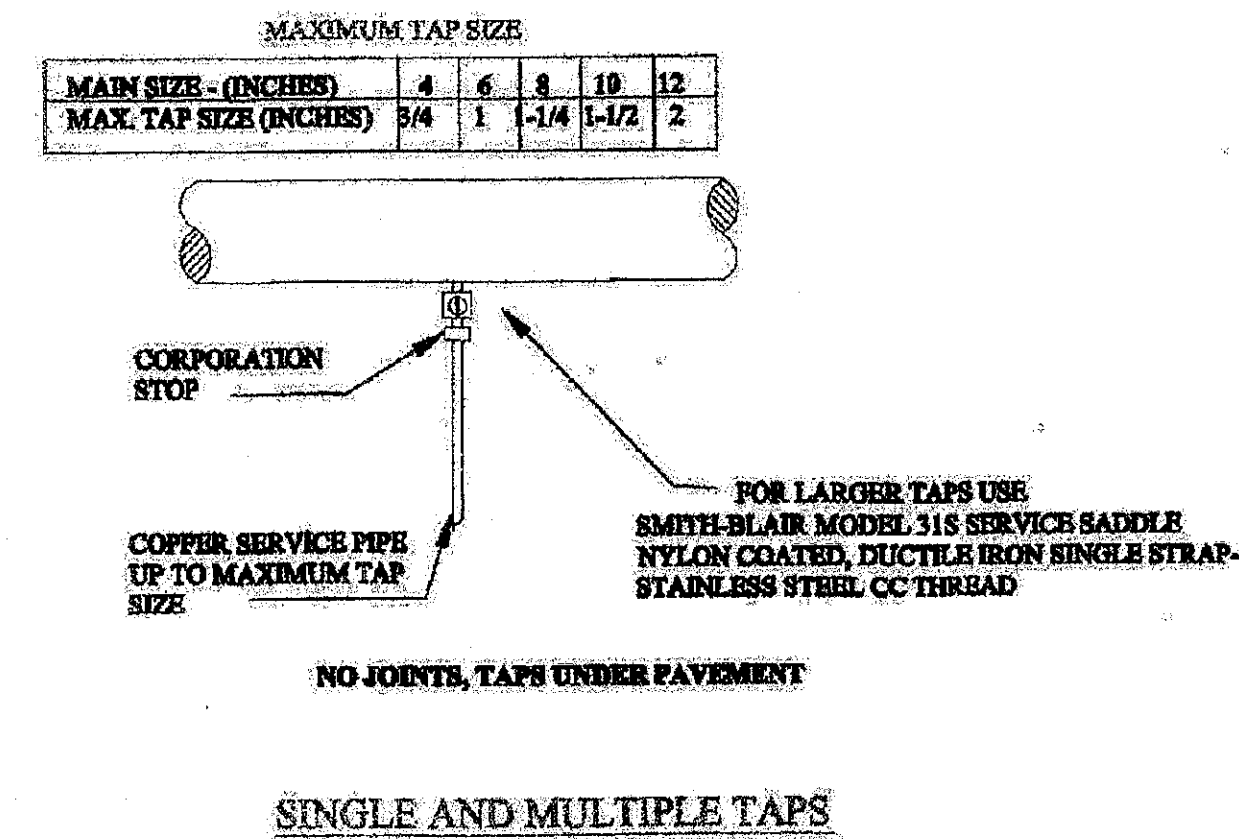
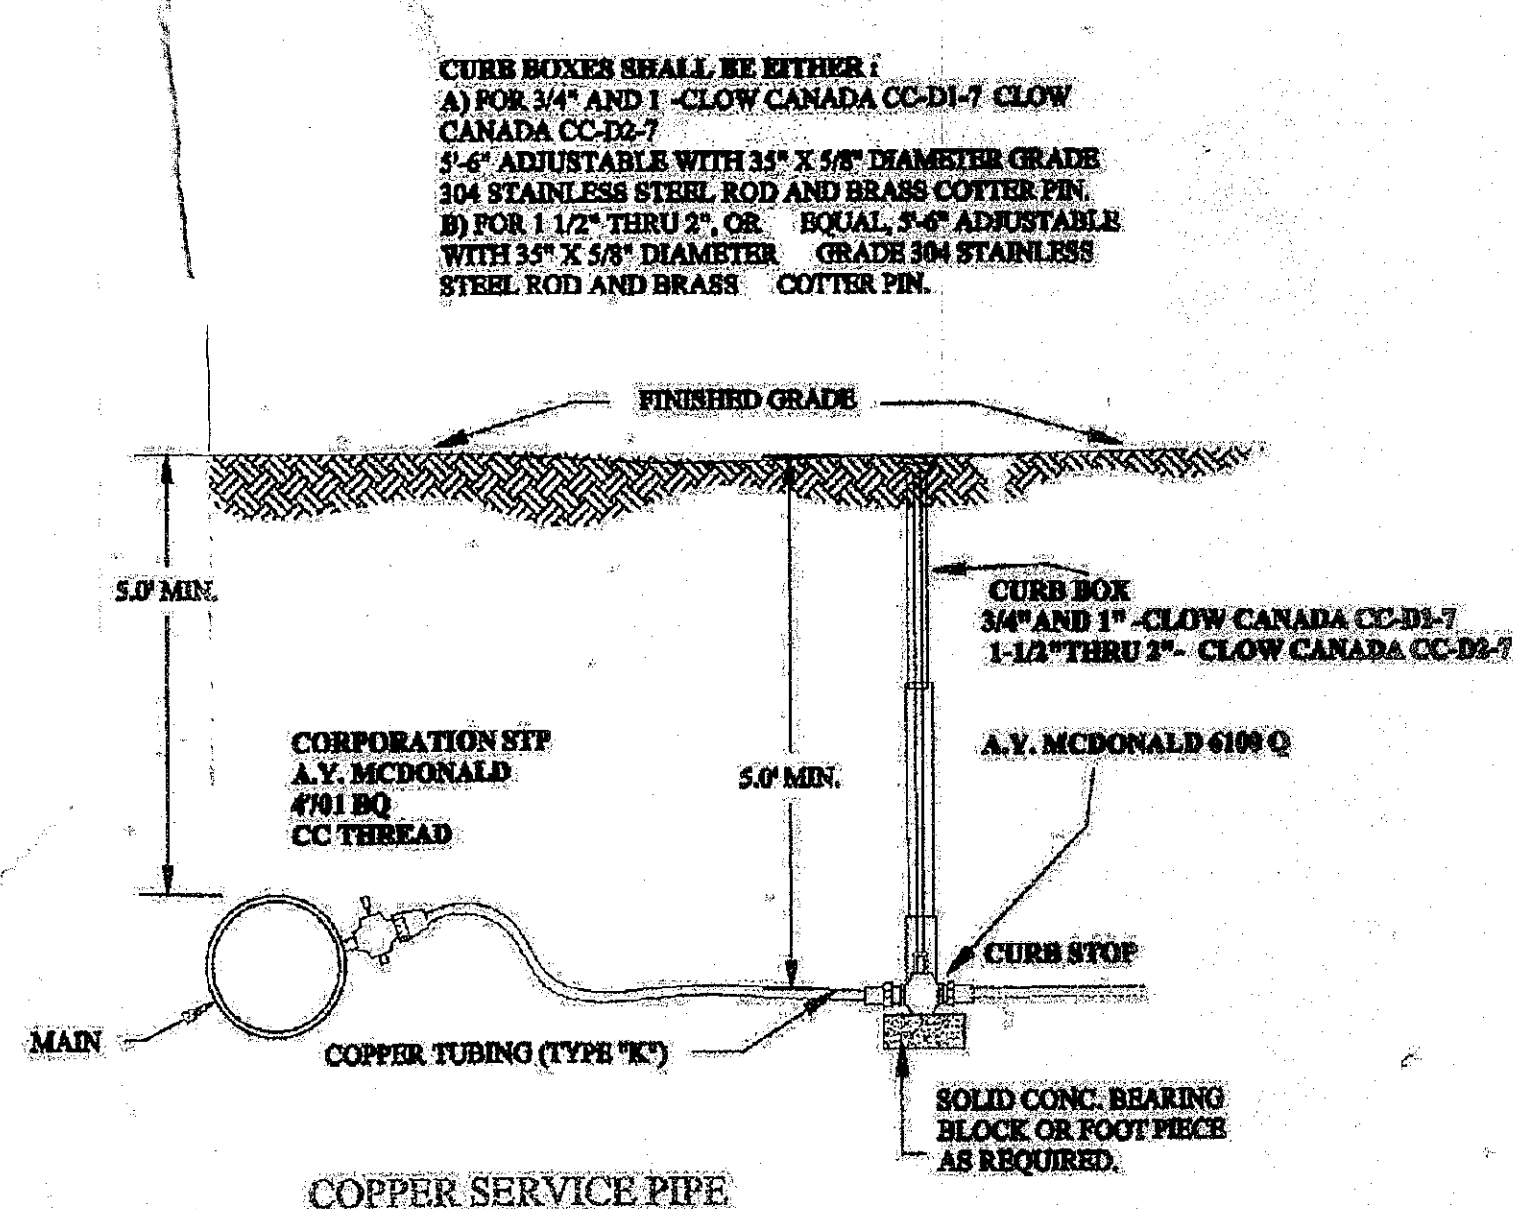
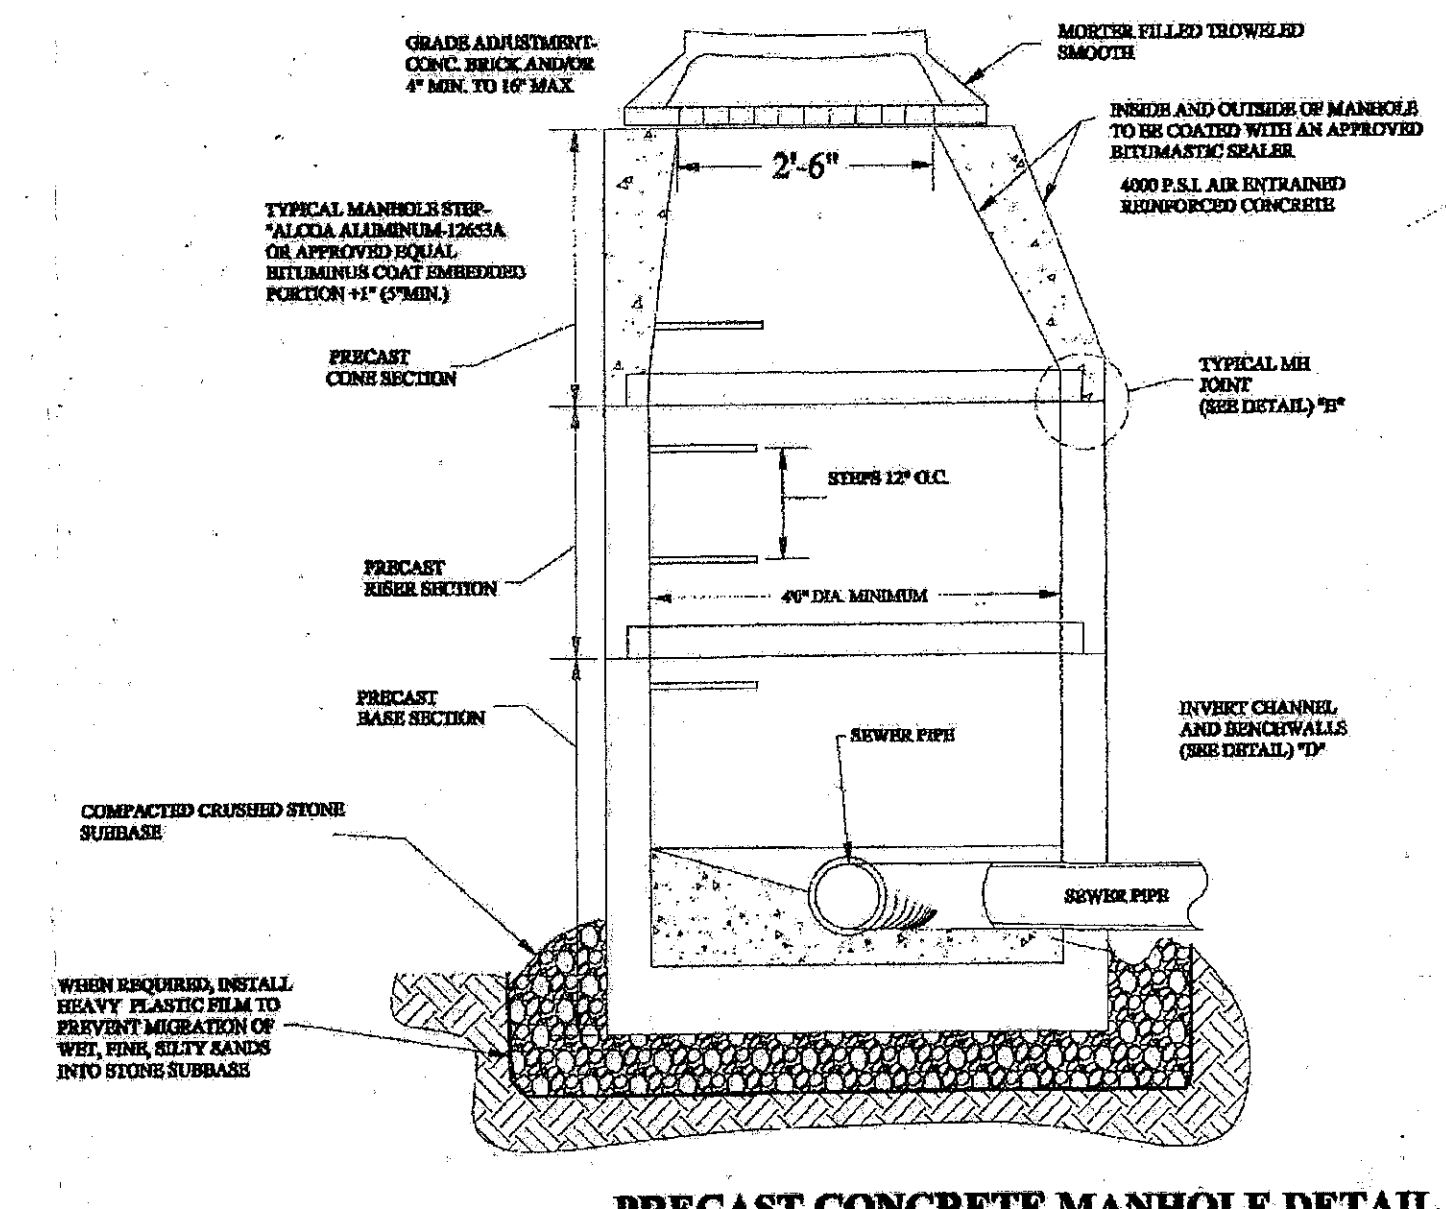


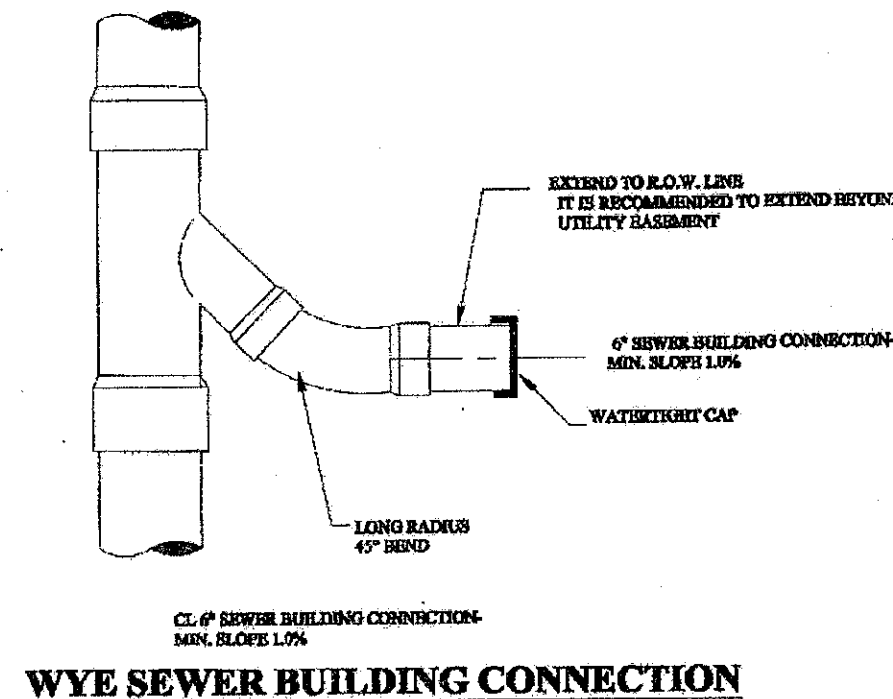

HAROLD BERGER, PE
ENGINEERING CONSULTANT
732A BRUNO ROAD, CLIFTON PARK, NY 12065
PHONE: 518.406.3029

PAUL E. HITE, Licensed Land Surveyor
230 DELAWARE AVENUE, DELMAR, NEW YORK 12054
PHONE: 518.439.4989

KLEINKE ASSOCIATES
LANDSCAPE ARCHITECTS • MUNICIPAL PLANNERS
306 DELAWARE AVENUE, DELMAR, NEW YORK 12054
INFO@KLEINKEASSOCIATES.COM

UNAUTHORIZED ALTERATION OR ADDITION TO THIS DRAWING IS A VIOLATION OF SECTION 7009 SUBDIVISION 2 OF THE NEW YORK STATE EDUCATION LAW. ONLY COPIES MADE FROM THE ORIGINAL OF THIS DRAWING BEARING AN ORIGINAL RINGED OR EMBOSSED SEAL AND SIGNATURE SHALL BE CONSIDERED TO BE VALID & TRUE COPIES.

NO.	DATE	REVISION

PROJECT TITLE: **WALDENMAIER 9 LOT SUBDIVISION**
SHEET TITLE: **Sanitary Sewer Profile/Water & Sewer Details**
Lands N/F Charles J. Waldenmaier, Trudie J. Waldenmaier, Michael F. Waldenmaier & George H. Waldenmaier - Kenwood Avenue/Rockefeller Road
Town of Bethlehem - County of Albany - State of New York
DATE: 6 June 2014 Drawn By: EFK Tax Parcel # 86.00-1-3 Scale: As Shown

DRAWING NO: **6**
FILE: San Sewer.dwg

ALBANY COUNTY DEPARTMENT OF HEALTH
DIVISION OF ENVIRONMENTAL HEALTH SERVICES
By direction of the Commissioner of Health, these plans are hereby approved. See first sheet for date and signature.

