

LEGEND

354

CONTOUR

WATERLINE

SANITARY SEWER

STORM SEWER

LOT LINE

R.O.W. LINE

HYDRANT AND VALVE

WATER VALVE

SANITARY MANHOLE

CATCH BASIN

STREET NUMBER

LOT NUMBER

PROPERTY CORNER TO BE SET


LIMIT OF CLEARING & GRADING

TEST PIT LOCATION

AREAS OF SLOPES > 20%

WETLAND AREAS

SILT FENCE

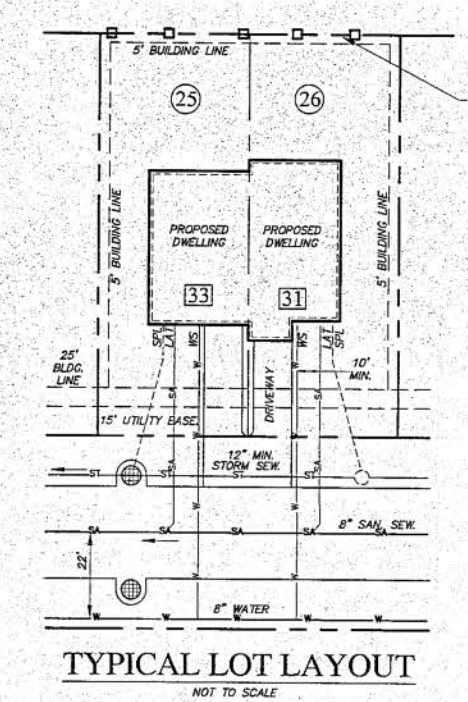

TEST PIT DATA:

TEST PIT #1	0-2.5 FT.	TOPSOIL
TEST PIT #2	0-2 FT.	TOPSOIL
TEST PIT #3	0-2 FT.	TOPSOIL

TEST PITS CONDUCTED ON SEPTEMBER 19, 2007

SURVEY NOTES:

- UNDERGROUND UTILITIES SHOWN HEREON BASED ON UTILITY EVIDENCE VISIBLE AT GROUND SURFACE AND RECORD DRAWINGS AND ARE SUBJECT TO FIELD VERIFICATION BY EXCAVATION.
- UTILITIES SHOWN DO NOT PURPORT TO CONSTITUTE OR REPRESENT ALL UTILITIES LOCATED UPON OR ADJACENT TO THE SURVEYED PREMISES.
- THE OFFSETS OR DIMENSIONS SHOWN HEREON, FROM THE PROPERTY LINES TO THE STRUCTURES, ARE FOR A SPECIFIC PURPOSE AND USE; THEREFORE, THEY ARE NOT INTENDED TO MONUMENT THE PROPERTY LINES OR TO GUIDE THE ERECTION OF FENCES, ADDITIONAL STRUCTURES, OR ANY OTHER IMPROVEMENT.
- EASEMENTS AND/OR SUBSURFACE STRUCTURES RECORDED OR UNRECORDED ARE NOT GUARANTEED UNLESS PHYSICALLY EVIDENT ON THE PREMISES AT THE TIME OF THE SURVEY.
- SUBJECT TO ALL RIGHTS, EASEMENTS, COVENANTS AND RESTRICTIONS OF RECORD.
- SUBJECT TO ANY STATE OF FACTS AN UP-TO-DATE ABSTRACT OF TITLE WOULD DISCLOSE.
- TAX MAP DESIGNATION: 121.04-3-81.1, 81.2 AND 82 THRU 103.
- WETLAND DELINEATION BOUNDARIES SHOWN HEREON WERE TAKEN FROM MAP REFERENCE (PER MAP REFERENCE WETLANDS WERE DELINEATED IN THE FIELD AND VERIFIED BY NORTH COUNTRY ECOLOGICAL SERVICES. WETLAND AREA "C-77" DELINEATED IN THE FIELD BY NORTH COUNTRY ECOLOGICAL SERVICES ON APRIL 3, 2008.
- ELEVATION DATUM BASED UPON MAP REFERENCE.

NOTE:

BOUNDARY AND TOPOGRAPHIC INFORMATION HEREON DOES NOT REFLECT AN ACTUAL FIELD SURVEY PERFORMED BY ADVANCE ENGINEERING & SURVEYING, PLLC. (SEE MAP REFERENCE NOTE)

MAP REFERENCE:

- TRINITY MANOR SUBDIVISION, PHASE 5, FINAL PLAT, REUTER DRIVE, TOWN OF BETHELEHEM, COUNTY OF ALBANY, NEW YORK, DATED MAY 15, 2008, LAST REVISED DECEMBER 20, 2010, PREPARED BY L. SIPPERLY & ASSOCIATES AND FILED IN THE ALBANY COUNTY CLERKS OFFICE ON MARCH 14, 2011 AS DOC. #1084542.

BUILDABLE YIELD:

T-1 (W/F+3-4)

SITE AREA (T) = 17.33 AC.

WETLANDS (W) = 1.32 AC.

FLOOD AREA (F) = 0.0 AC.

20% SLOPE AREA (S) = 0.6 AC.

PUBLIC IMPROVEMENT AREA (I) = 65,479 SF (1.50 AC.)

ROADWAY R.O.W. = 44,316 SF

ROADWAY LENGTH = 1,150 LF

DETENTION BASIN AREA = 20,013 SF

BUILDABLE YIELD = 12.33 (1.32+0.6+1.50) = 13.91 AC.

DENSITY PER RA ZONE = 3 UNITS/ACRE

DENSITY PROVIDED = 30 TWIN HOMES (30 LOTS)

MINIMUM OPEN SPACE = 40% OF BUILDABLE YIELD

= 40% x 13.91 = 5.56 AC.

OPEN SPACE PROVIDED = 12.29 AC.

AREA/YARD/BULK REQUIREMENTS


	STANDARD
MIN. LOT SIZE	2,750 SF
MIN. FRONT YARD PL/C/L	25'/20'
MIN. SIDE YARD (ONE SIDE)	0'
MIN. SIDE YARD (SECOND SIDE)	5'
MIN. REAR YARD	5'
MIN. HIGHWAY FRONTAGE	21'
MIN. LOT DEPTH	44'
MIN. LOT WIDTH	27.5'
MIN. LOT COVERAGE	40%
MIN. YARD/ACCESSORY STRUCT.	5'

OWNER/APPLICANT/DEVELOPER:

ROSEWOOD HOME BUILDERS LLC

1202 TROY SCHENECTADY ROAD

LATHAM, N.Y. 12110

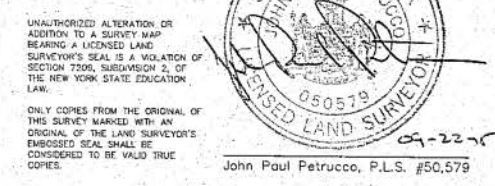

ANNA COURT (50 FT. R.O.W.)

TRINITY MANOR SUBDIVISION

ZONED: RESIDENTIAL RB

ZONED: RESIDENTIAL RA

EXISTING SEWER DISTRICT EXTENSION 32

EXISTING TRINITY MANOR DRAINAGE DISTRICT

LANDS N/F JOHN F. JONES BK. 2703, PG. 178 TAX ID: 121.04-3-17

LANDS N/F CALLAHAN BK. 2786, PG. 205 TAX ID: 121.04-3-16

LANDS N/F MCWENNEY BK. 2938, PG. 505 TAX ID: 121.04-3-19

LANDS N/F RINELLA BK. 2883, PG. 462 TAX ID: 121.04-3-20

LANDS N/F ROSENBERG BK. 2990, PG. 145 TAX ID: 121.04-3-21

LANDS N/F E. LEO & THERESA MOKHEER BK. 2723, PG. 303 TAX ID: 121.04-3-22

LANDS N/F ROSEWOOD HOME BUILDERS, LLC BK. 2832, PG. 388 TAX ID: 121.04-3-20

AREA=17.33± ACRES

AREA OF SLOPES > 20% AREA=0.53 ACRES

AREA=17.33± ACRES

OPEN SPACE/CONSERVATION LANDS (12.29± ACRES) TO BE CONVEYED TO HOMEOWNERS' ASSOCIATION

EASEMENT AREA NOT INCLUDED AS PART OF OPEN SPACE/CONSERVATION LANDS

EASEMENT AREA TO BE PART OF HOMEOWNERS' ASSOCIATION LANDS

THIS SUBDIVISION CONCERNS THE RESUBDIVISION OF A FINAL PLAT TITLED TRINITY MANOR SUBDIVISION, PHASE 5, FINAL PLAT, REUTER DRIVE, TOWN OF BETHELEHEM, COUNTY OF ALBANY, NEW YORK, DATED LAST REVISED DEC. 20, 2010, THAT RECEIVED FINAL-PLAT APPROVAL FROM THE TOWN OF BETHELEHEM PLANNING BOARD ON FEBRUARY 16, 2011, SAID PLAT BEING FILED IN THE ALBANY COUNTY CLERK'S OFFICE ON MARCH 14, 2011, AS DOC. # 1084542. (SEE ALSO CERTIFICATE OF CONDITIONAL FINAL PLAT APPROVAL-NO. 244-CE)

WETLAND "A" AREA=0.02± AC.

WETLAND "B" AREA=0.02± AC.

WETLAND "C" AREA=0.02± AC.

