
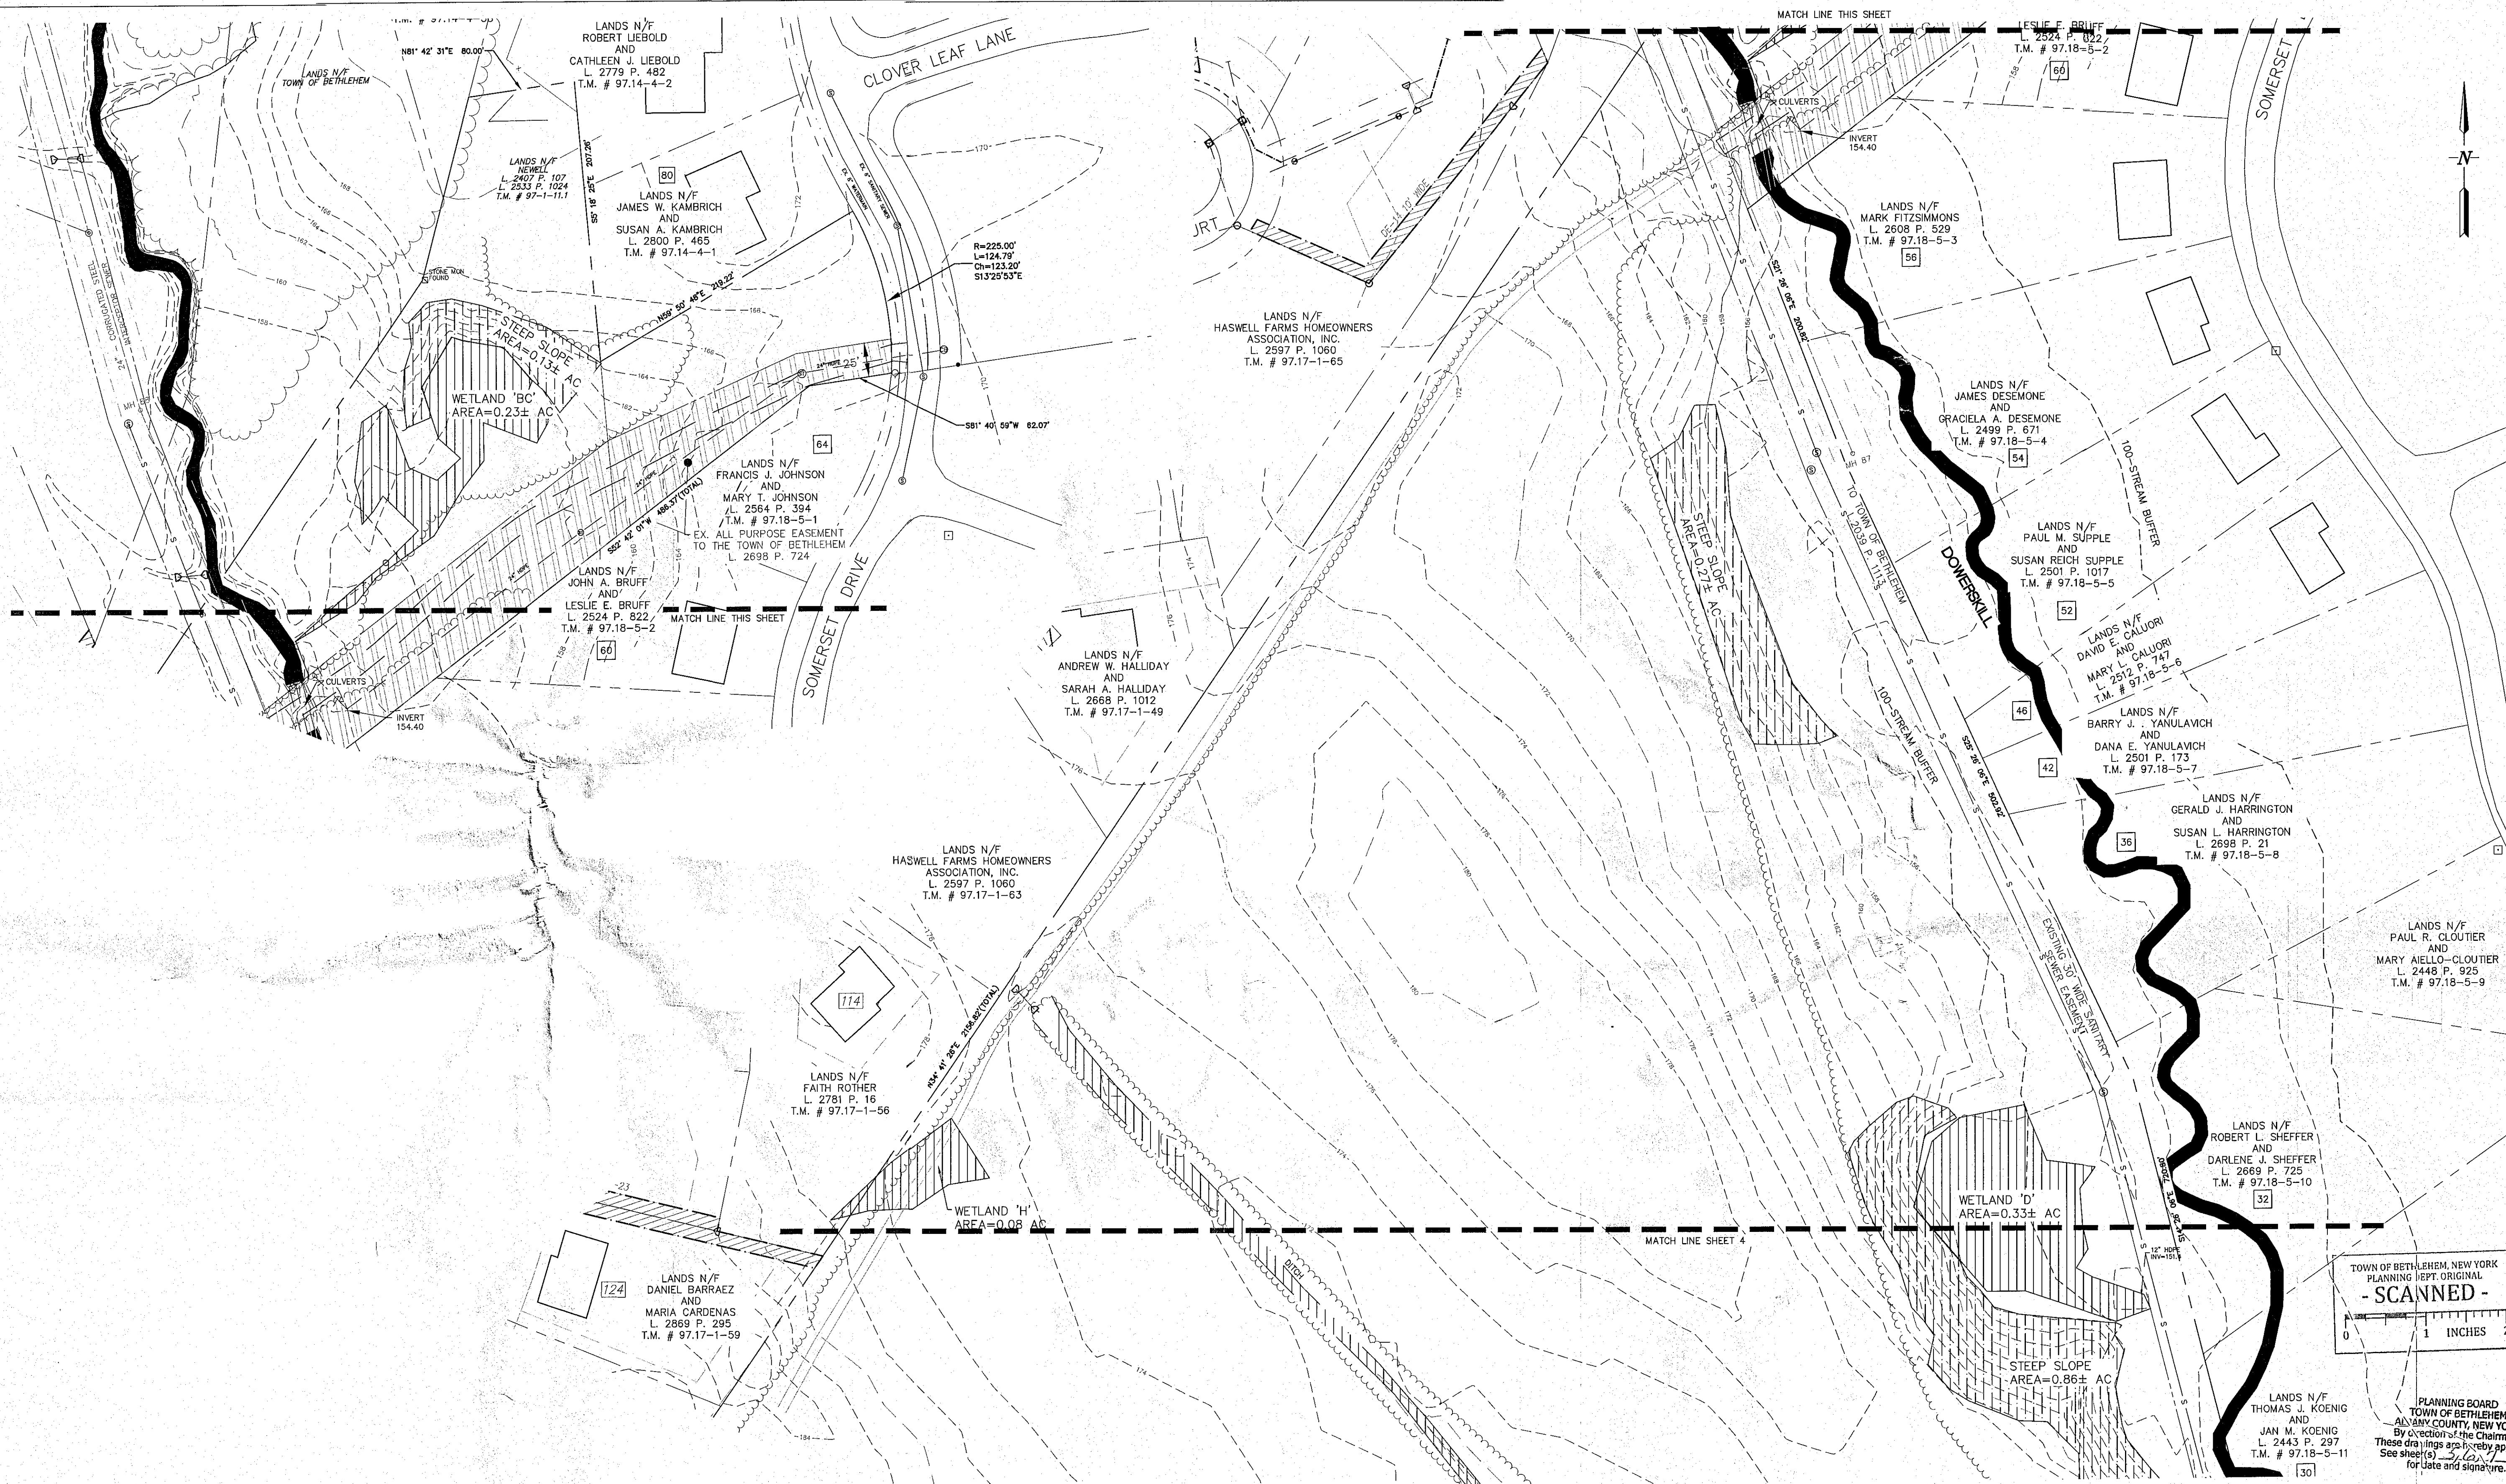


ALBANY COUNTY DEPARTMENT OF HEALTH
DIVISION OF ENVIRONMENTAL HEALTH SERVICE
By direction of the Commissioner of Health, these plans are hereby approved. See first sheet for date and signature.
NOTE: 48 HOURS PRIOR TO ANY CONSTRUCTION ACTIVITIES, THE CONTRACTOR SHALL CONTACT DIG SAFELY NEW YORK TO LOCATE ALL UNDERGROUND UTILITIES. 1-800-962-7962

NO.	DATE:	REVISIONS	BY:
6	11/18/15	REVISED PER TOWN COMMENTS	PJY
5	10/6/15	REVISED PER TOWN COMMENTS	PJY
4	8/13/15	REVISED PER TOWN & TDE COMMENTS	PJY
3	6/19/15	REVISED PER TOWN & TDE COMMENTS	PJY
2	3/6/14	REVISED PER TOWN & TDE COMMENTS	PJY
1	9/23/14	REVISED PER TOWN & TDE COMMENTS	PJY

UNAUTHORIZED ALTERATION OR ADDITION TO THIS DRAWING IS A VIOLATION OF SECTION 7209 SUBDIVISION 2, OF THE NEW YORK STATE EDUCATION LAW. ONLY COPIES MADE FROM THE ORIGINAL OF THIS DRAWING BEARING AN ORIGINAL INKED OR EMBOSSED SEAL AND SIGNATURE SHALL BE CONSIDERED TO BE VALID TRUE COPIES.
© Copyright 2015 - Ingalls & Associates, LLP - All rights reserved
N.Y.S. LIC. NO. 050513

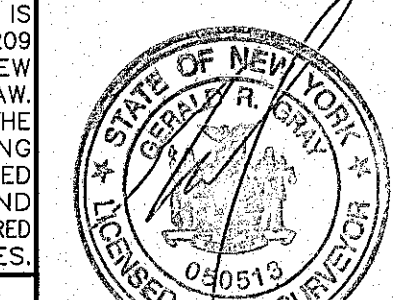

ingalls
ingalls & associates, LLP
engineering, environmental, surveying
2693 GUILDFORD AVENUE
SCHENECTADY, N.Y. 12306
PHONE: (518) 393-7725
FAX: (518) 395-2324

EXISTING CONDITIONS MAP B NEWELL PLACE WEMPE ROAD TOWN OF BETHLEHEM ALBANY COUNTY STATE OF NEW YORK	
DATE: JUNE 5, 2014	CHECKED BY: DFI JOB NO. 11-038
DRAWN BY: PJY CADD FILE: 11038DF	SCALE: 1" = 60' SHEET 3 OF 27

PLANNING BOARD
TOWN OF BETHLEHEM
ALBANY COUNTY, NEW YORK
By direction of the Chairman,
These drawings are hereby approved
for date and signature.