


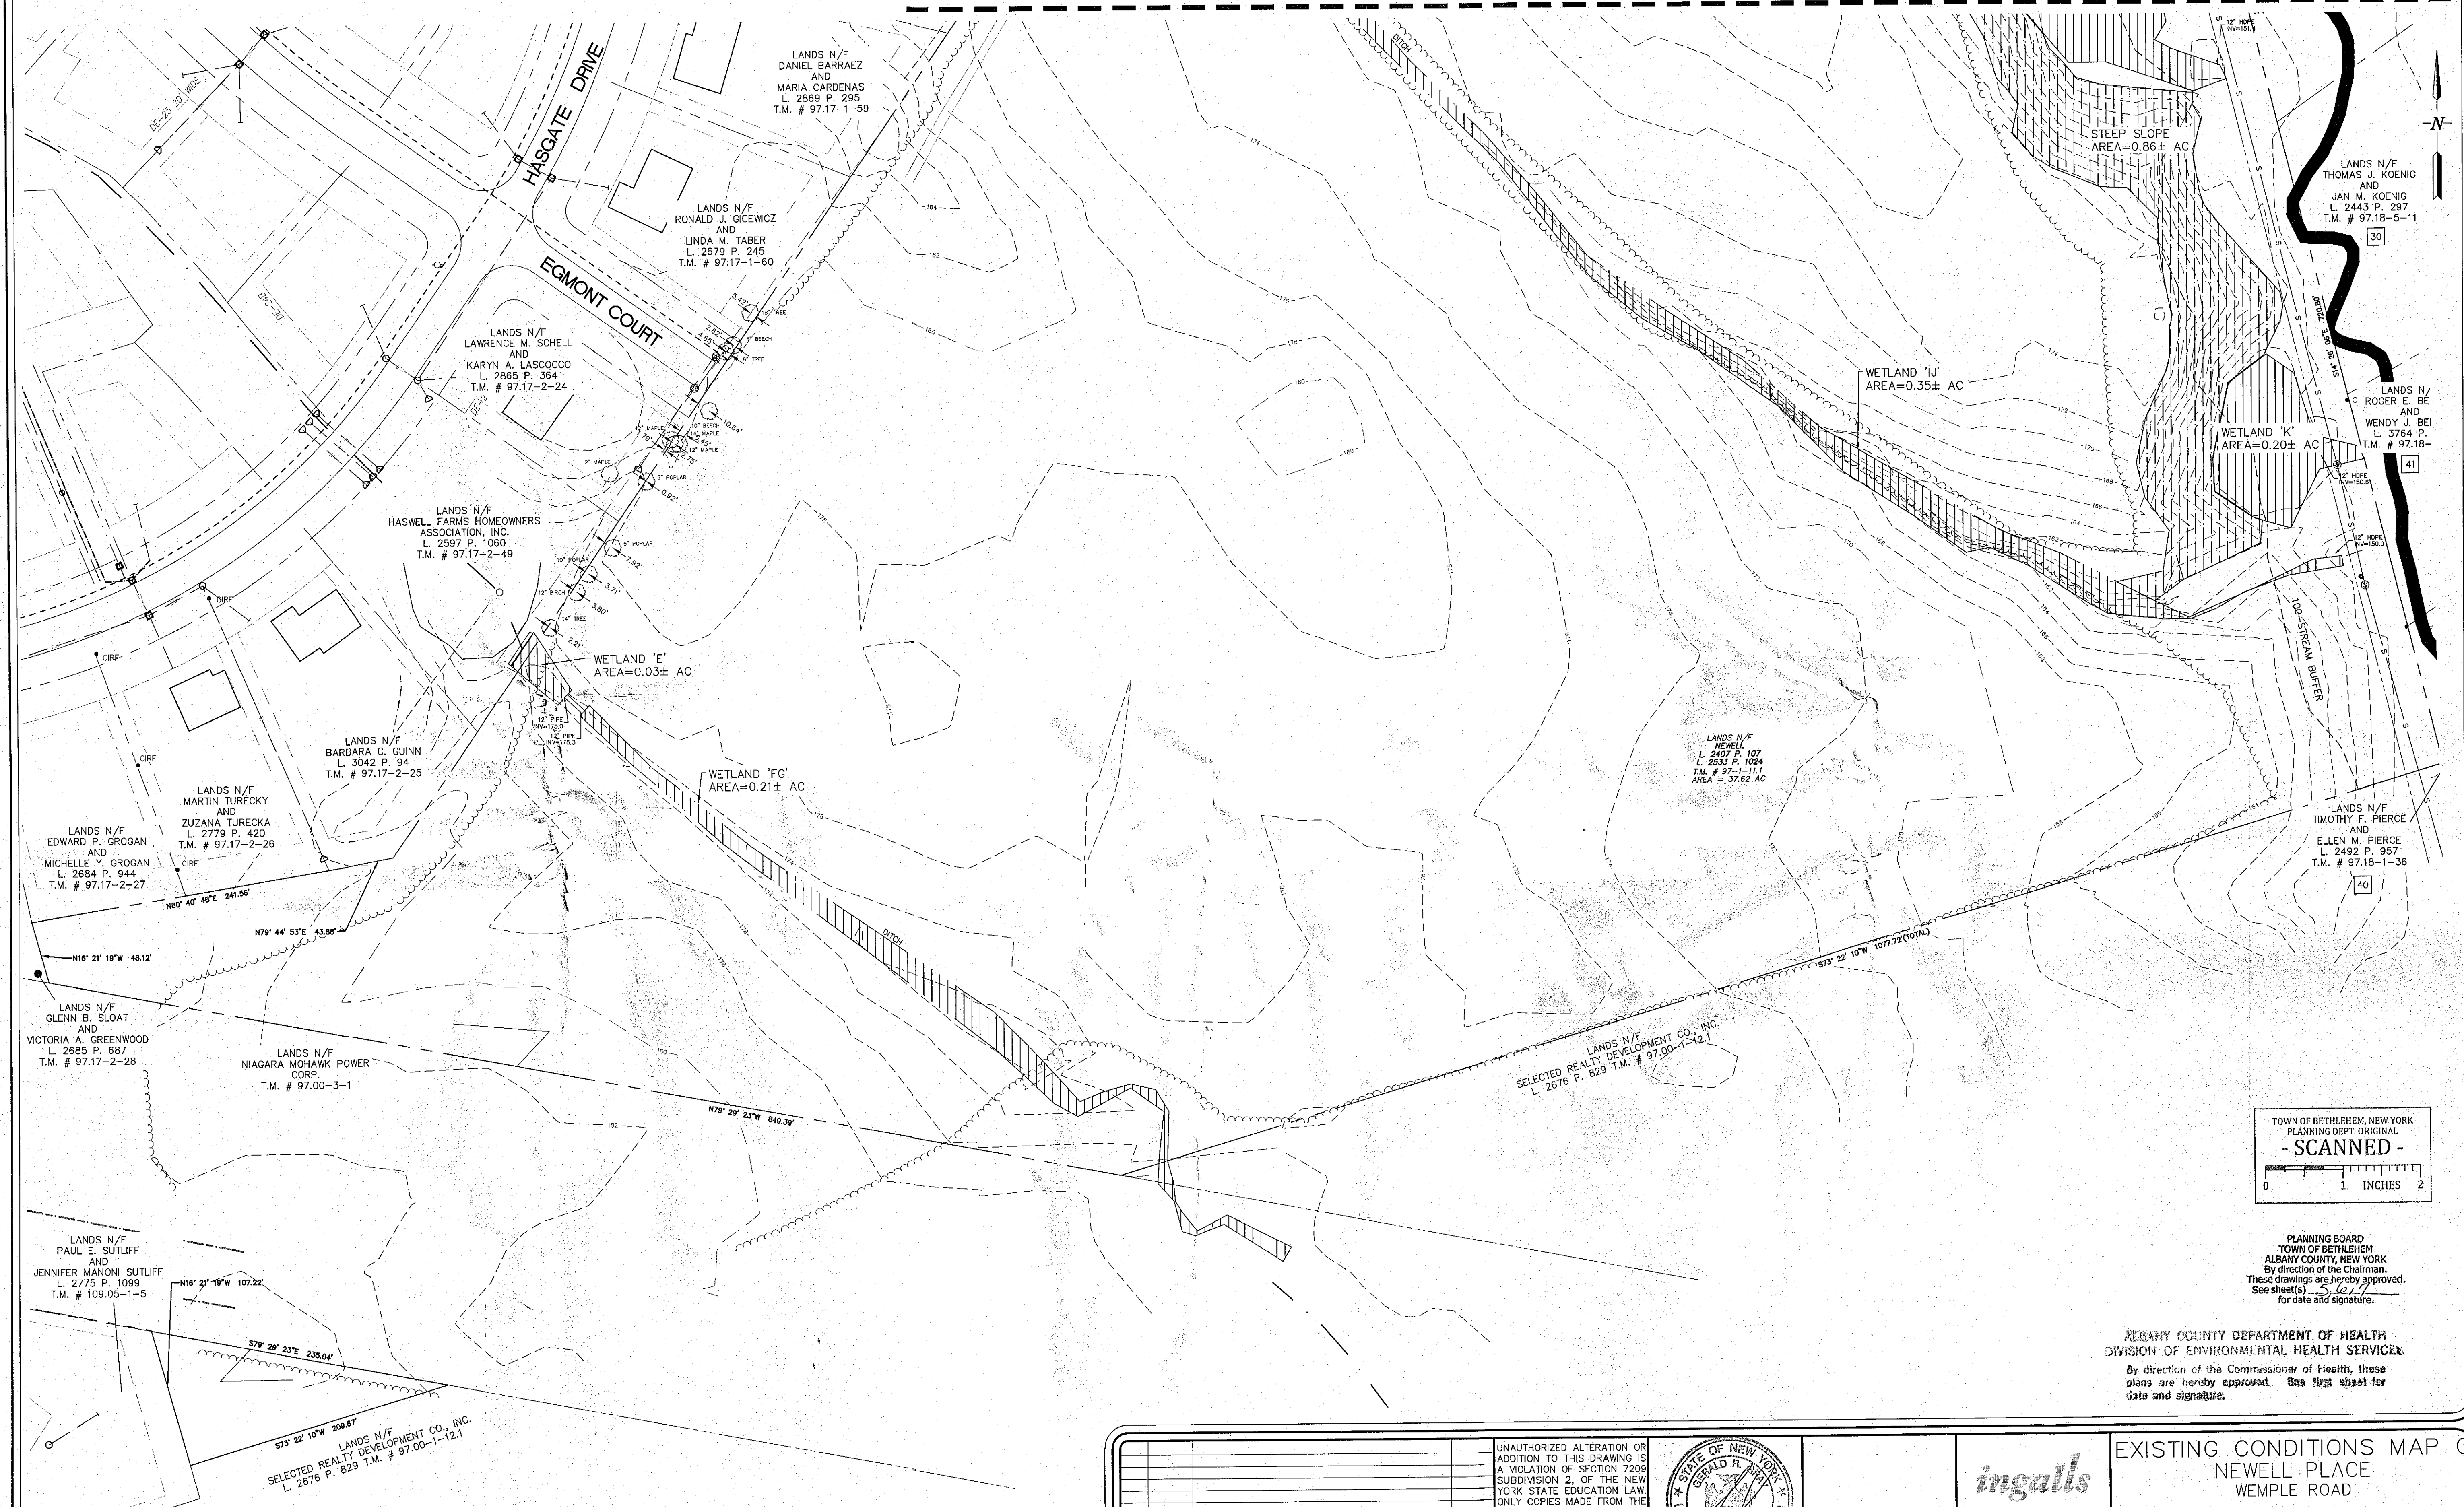

TOWN OF BETHLEHEM, NEW YORK
PLANNING DEPT. ORIGINAL
- SCANNED -
0 1 2
INCHES

PLANNING BOARD
TOWN OF BETHLEHEM
ALBANY COUNTY, NEW YORK
By direction of the Chairman.
These drawings are hereby approved.
See sheet(s) 3, 4, 7
for date and signature.


ALBANY COUNTY DEPARTMENT OF HEALTH
DIVISION OF ENVIRONMENTAL HEALTH SERVICES
By direction of the Commissioner of Health, these
plans are hereby approved. See first sheet for
date and signature.

NOTE: 48 HOURS PRIOR TO ANY CONSTRUCTION
ACTIVITIES, THE CONTRACTOR SHALL CONTACT
DIG SAFELY NEW YORK TO LOCATE ALL
UNDERGROUND UTILITIES. 1-800-982-7962

NO.	DATE	REVISIONS	BY
6	11/16/15	REVISED PER TOWN COMMENTS	PJY
5	10/16/15	REVISED PER TOWN COMMENTS	PJY
4	8/13/15	REVISED PER TOWN & TDE COMMENTS	PJY
3	6/19/15	REVISED PER TOWN & TDE COMMENTS	PJY
2	3/6/14	REVISED PER TOWN & TDE COMMENTS	PJY
1	9/23/14	REVISED PER TOWN & TDE COMMENTS	PJY

UNAUTHORIZED ALTERATION OR
ADDITION TO THIS DRAWING IS
A VIOLATION OF SECTION 7209
SUBDIVISION 2, OF THE NEW
YORK STATE EDUCATION LAW.
ONLY COPIES MADE FROM THE
ORIGINAL OF THIS DRAWING
BEARING AN ORIGINAL INKED
OR EMBOSSED SEAL AND
SIGNATURE SHALL BE CONSIDERED
TO BE VALID TRUE COPIES.

© Copyright 2015 - Ingalls &
Associates, LLP - All rights reserved

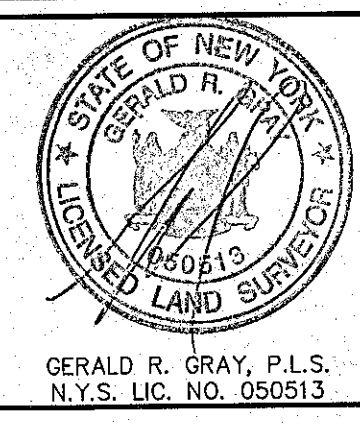

GERALD R. GRAY, P.L.S.
N.Y.S. LIC. NO. 050513

ingalls
ingalls & associates, LLP
engineering, environmental, surveying
2603 GUILDERLAND AVENUE
SCHENECTADY, N.Y. 12305
PHONE: (518) 393-7729
FAX: (518) 393-2324

EXISTING CONDITIONS MAP C
NEWELL PLACE
WEMPLE ROAD
TOWN OF BETHLEHEM
ALBANY COUNTY STATE OF NEW YORK
DATE: JUNE 5, 2014
CHECKED BY: DFI
JOB NO. 11-038
DRAWN BY: PJY
CADD FILE: 11038DF
SCALE: 1" = 60'
SHEET 4 OF 27