


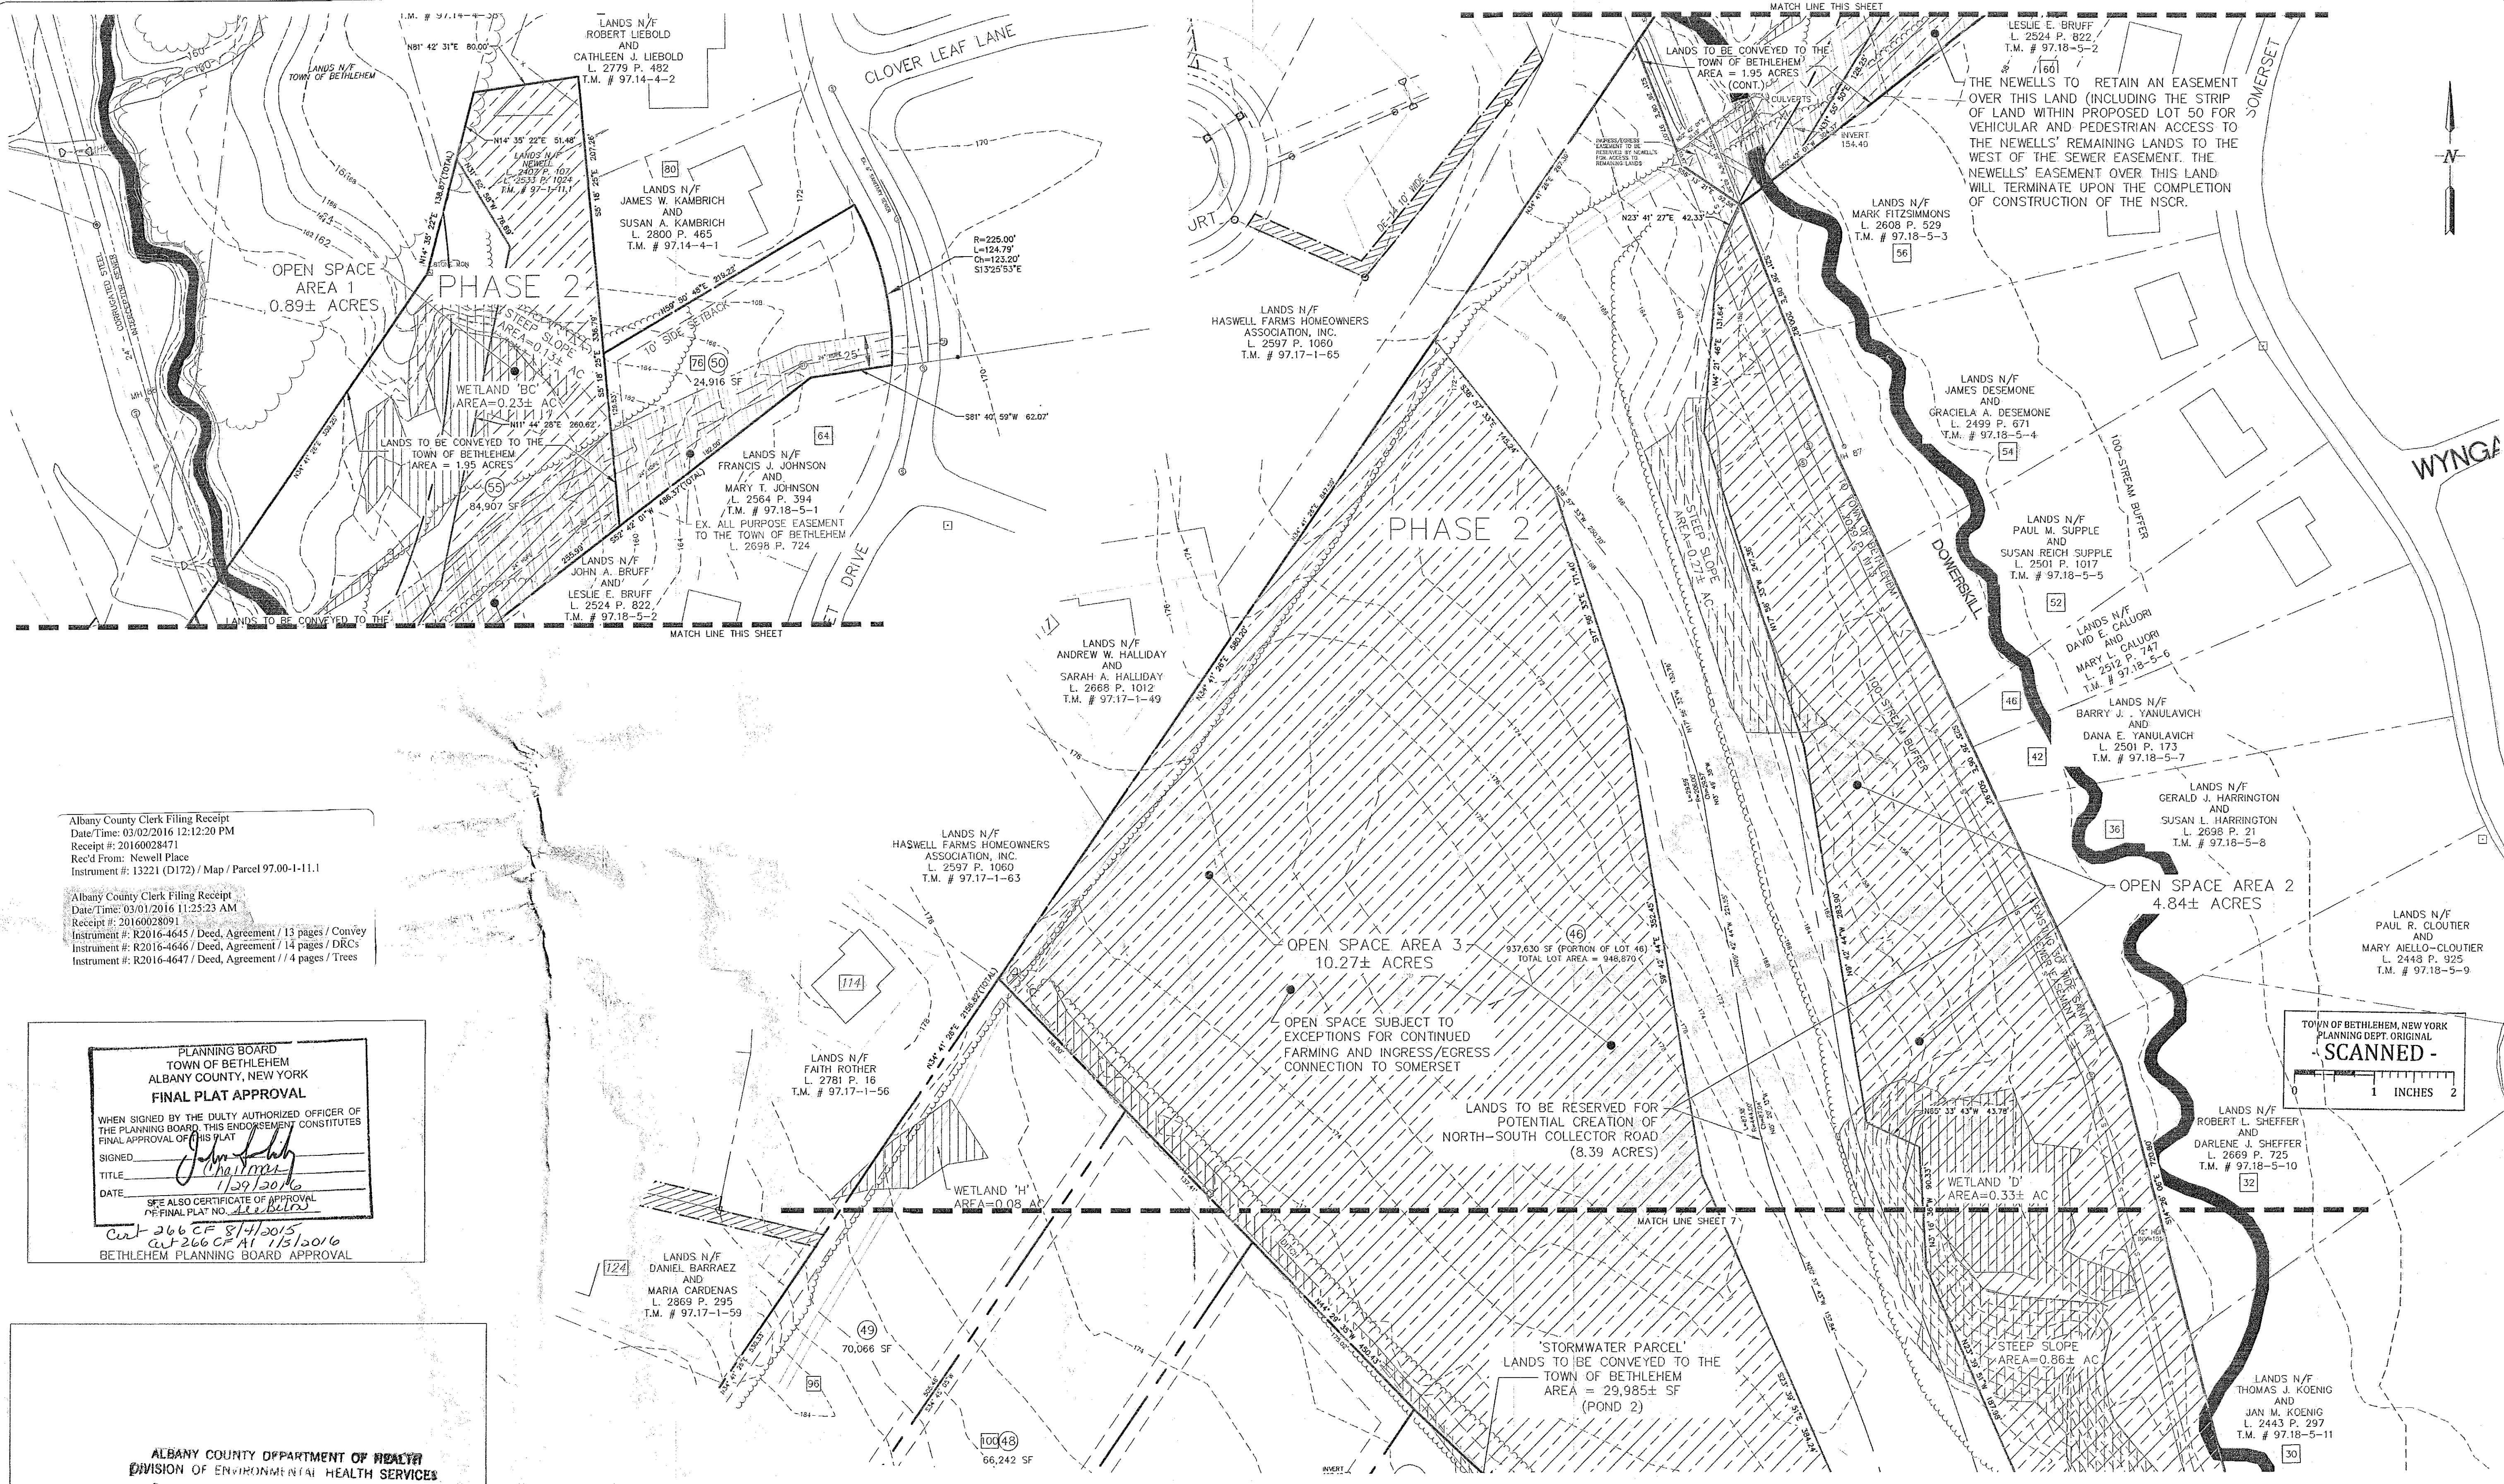

Albany County Clerk Filing Receipt
Date/Time: 03/02/2016 12:12:20 PM
Receipt #: 20160028471
Rec'd From: Newell Place
Instrument #: 13221 (D172) / Map / Parcel 97.00-1-11.1

Albany County Clerk Filing Receipt
Date/Time: 03/01/2016 11:25:23 AM
Receipt #: 20160028091
Instrument #: R2016-4645 / Deed, Agreement / 13 pages / Convey
Instrument #: R2016-4646 / Deed, Agreement / 14 pages / DRCs
Instrument #: R2016-4647 / Deed, Agreement / 4 pages / Trees

PLANNING BOARD
TOWN OF BETHEHEM
ALBANY COUNTY, NEW YORK
FINAL PLAT APPROVAL

WHEN SIGNED BY THE DUTY AUTHORIZED OFFICER OF THE PLANNING BOARD, THIS ENDORSEMENT CONSTITUTES FINAL APPROVAL OF THIS PLAT.

SIGNED: *[Signature]*
TITLE: *[Signature]*
DATE: 1/29/2016

SEE ALSO CERTIFICATE OF APPROVAL
FINAL PLAT NO. 11111111


Cert 266 CF 8/4/2015
CF 266 CF AT 1/13/2016
BETHEHEM PLANNING BOARD APPROVAL

ALBANY COUNTY DEPARTMENT OF HEALTH
DIVISION OF ENVIRONMENTAL HEALTH SERVICES

By direction of the Commissioner of Health, these plans are hereby approved. See first sheet for date and signature.

ALBANY COUNTY HEALTH DEPARTMENT APPROVAL

NOTE:
REFERENCE SHALL BE MADE TO SHEET 5 ENTITLED "FINAL PLAT A" FOR ALL NOTES RELATIVE TO THE SUBDIVISION.

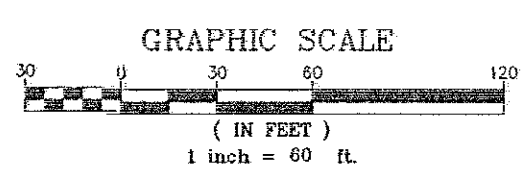

UNAUTHORIZED ALTERATION OR ADDITION TO THIS DRAWING IS A VIOLATION OF SECTION 7209 SUBDIVISION 2, OF THE NEW YORK STATE EDUCATION LAW. ONLY COPIES MADE FROM THE ORIGINAL OF THIS DRAWING BEARING AN ORIGINAL INKED OR EMBOSSED SEAL AND SIGNATURE SHALL BE CONSIDERED TO BE VALID TRUE COPIES.								FINAL PLAT B NEWELL PLACE WEMPLE ROAD TOWN OF BETHEHEM ALBANY COUNTY STATE OF NEW YORK	
© Copyright 2015 - ingalls & associates, LLP - All rights reserved		GERALD F. INGALLS JR., P.E. N.Y.S. LIC. NO. 650513		DAVID F. INGALLS JR., P.E. N.Y.S. LIC. NO. 650513		2603 GUILDFORD AVENUE SCHENECTADY, N.Y. 12306 PHONE: (518) 992-7725 FAX: (518) 392-2284		DATE: JUNE 5, 2014 CHECKED BY: DFI JOB NO. 11-0338 DRAWN BY: PJY CADD FILE: 11038DF	
7 11/16/15 REVISED PER TOWN COMMENTS PJY		6 10/6/15 REVISED PER TOWN COMMENTS PJY		5 8/13/15 REVISED PER TOWN & TDE COMMENTS PJY		4 6/19/15 REVISED PER TOWN & TDE COMMENTS PJY		3 4/17/15 REVISED OPEN SPACE AREA PJY	
2 3/5/15 REVISED PER TOWN & TDE COMMENTS PJY		1 9/23/14 REVISED PER TOWN & TDE COMMENTS PJY		NO. DATE: REVISIONS		BY:		SCALE: 1" = 60'	
								SHEET 6 OF 27	