


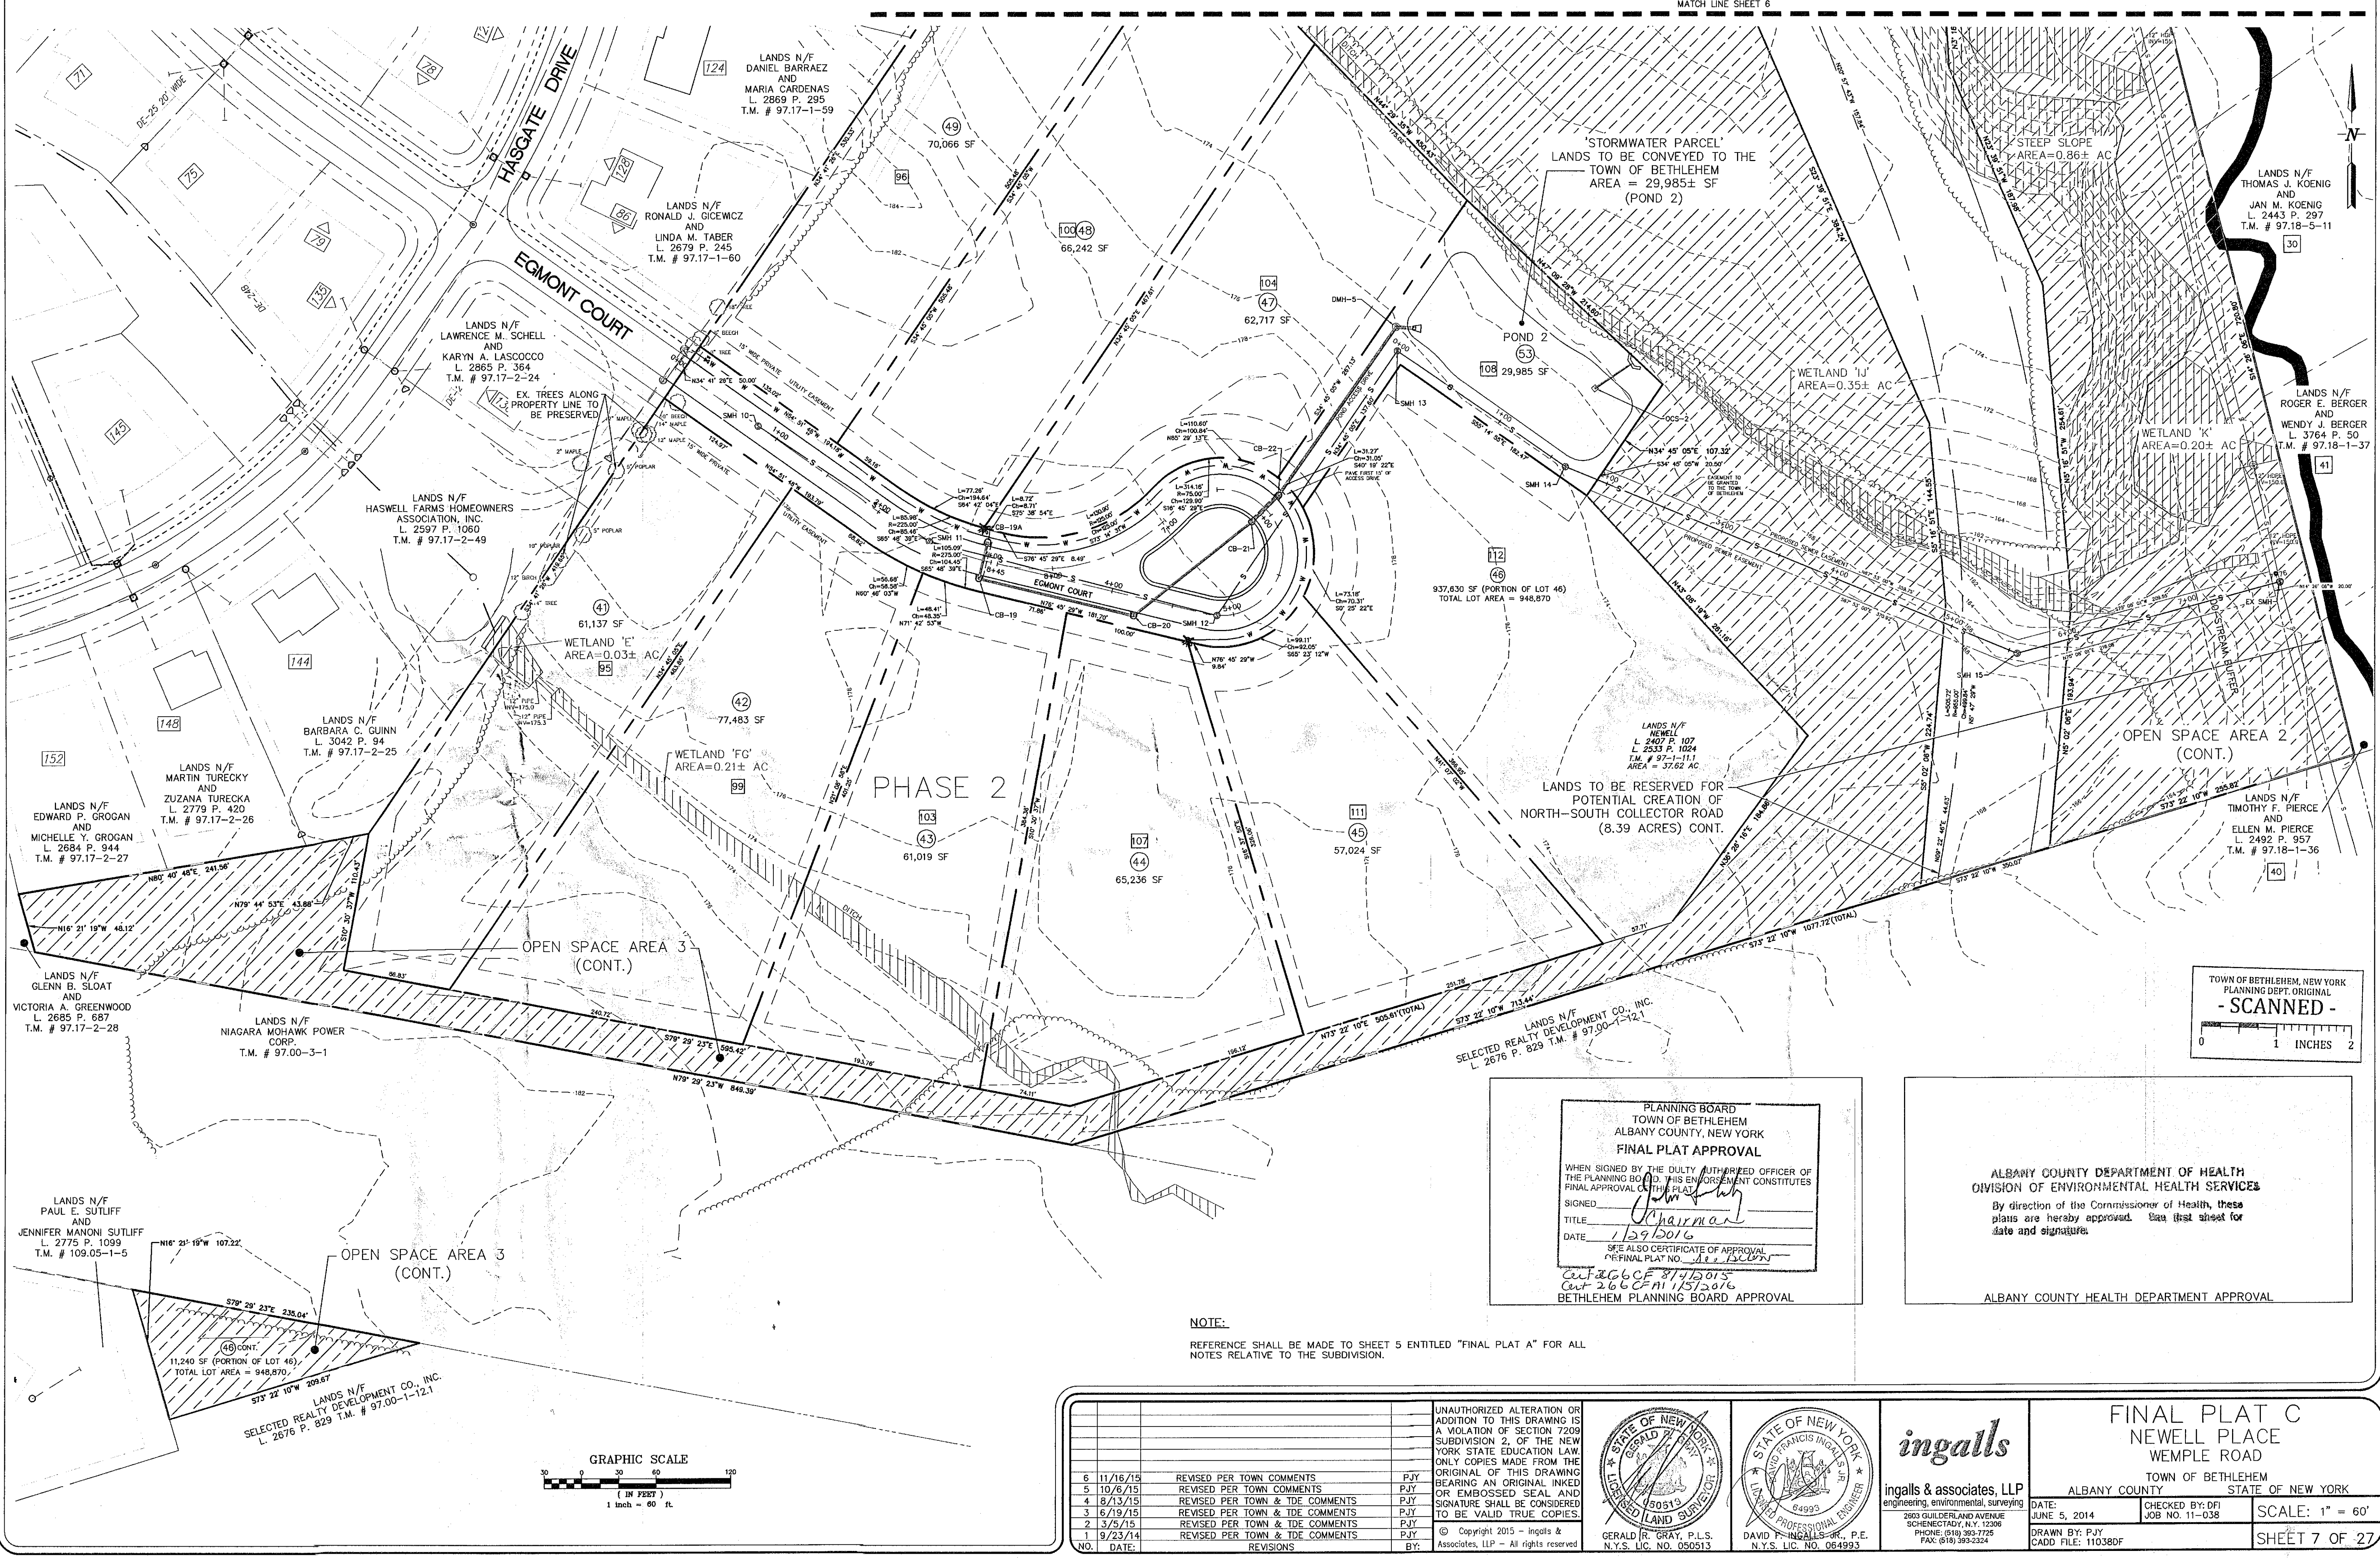

MATCH LINE SHEET 6

TOWN OF BETHEHEM, NEW YORK
PLANNING DEPT. ORIGINAL
- SCANNED -
0 1 2
INCHES

LANDS N/F
NEWELL
L. 2407 P. 107
L. 2533 P. 1024
T.M. # 97-11-11
AREA = 37.62 AC

PLANNING BOARD
TOWN OF BETHEHEM
ALBANY COUNTY, NEW YORK
FINAL PLAT APPROVAL
WHEN SIGNED BY THE DUTY AUTHORIZED OFFICER OF
THE PLANNING BOARD, THIS ENFORCEMENT CONSTITUTES
FINAL APPROVAL OF THIS PLAT.
SIGNED: *[Signature]*
TITLE: *[Signature]*
DATE: 1/29/2016
SEE ALSO CERTIFICATE OF APPROVAL
FINAL PLAT NO. 11572016
BETHEHEM PLANNING BOARD APPROVAL

ALBANY COUNTY DEPARTMENT OF HEALTH
DIVISION OF ENVIRONMENTAL HEALTH SERVICES
By direction of the Commissioner of Health, these
plans are hereby approved. See first sheet for
date and signature.

ALBANY COUNTY HEALTH DEPARTMENT APPROVAL

NOTE:
REFERENCE SHALL BE MADE TO SHEET 5 ENTITLED "FINAL PLAT A" FOR ALL
NOTES RELATIVE TO THE SUBDIVISION.

GRAPHIC SCALE
1 INCH = 60 FT.
0 30 60 120
1 INCH = 60 FT.

NO.	DATE	REVISIONS	BY
6	11/16/15	REVISED PER TOWN COMMENTS	PJY
5	10/6/15	REVISED PER TOWN COMMENTS	PJY
4	8/13/15	REVISED PER TOWN & TDE COMMENTS	PJY
3	6/19/15	REVISED PER TOWN & TDE COMMENTS	PJY
2	3/5/15	REVISED PER TOWN & TDE COMMENTS	PJY
1	9/23/14	REVISED PER TOWN & TDE COMMENTS	PJY

UNAUTHORIZED ALTERATION OR
ADDITION TO THIS DRAWING IS
A VIOLATION OF SECTION 7209
SUBDIVISION 2 OF THE NEW
YORK STATE EDUCATION LAW.
ONLY COPIES MADE FROM THE
ORIGINAL OF THIS DRAWING
BEARING AN ORIGINAL INKED
OR EMBOSSED SEAL AND
SIGNATURE SHALL BE CONSIDERED
TO BE VALID TRUE COPIES.
© Copyright 2015 - Ingalls &
Associates, LLP - All rights reserved
GERALD R. GRAY, P.L.S.
N.Y.S. LIC. NO. 050513
DAVID F. INGALLS, P.E.
N.Y.S. LIC. NO. 064993

ingalls
ingalls & associates, LLP
engineering, environmental, surveying
2603 GUILDFORD AVENUE
SCHENECTADY, N.Y. 12306
PHONE: (518) 352-7725
FAX: (518) 393-2324

FINAL PLAT C
NEWELL PLACE
WEMPLE ROAD
TOWN OF BETHEHEM
ALBANY COUNTY STATE OF NEW YORK
DATE: JUNE 5, 2014
CHECKED BY: DFI
JOB NO. 11-038
DRAWN BY: PJY
CADD FILE: 110380F
SCALE: 1" = 60'
SHEET 7 OF 27