


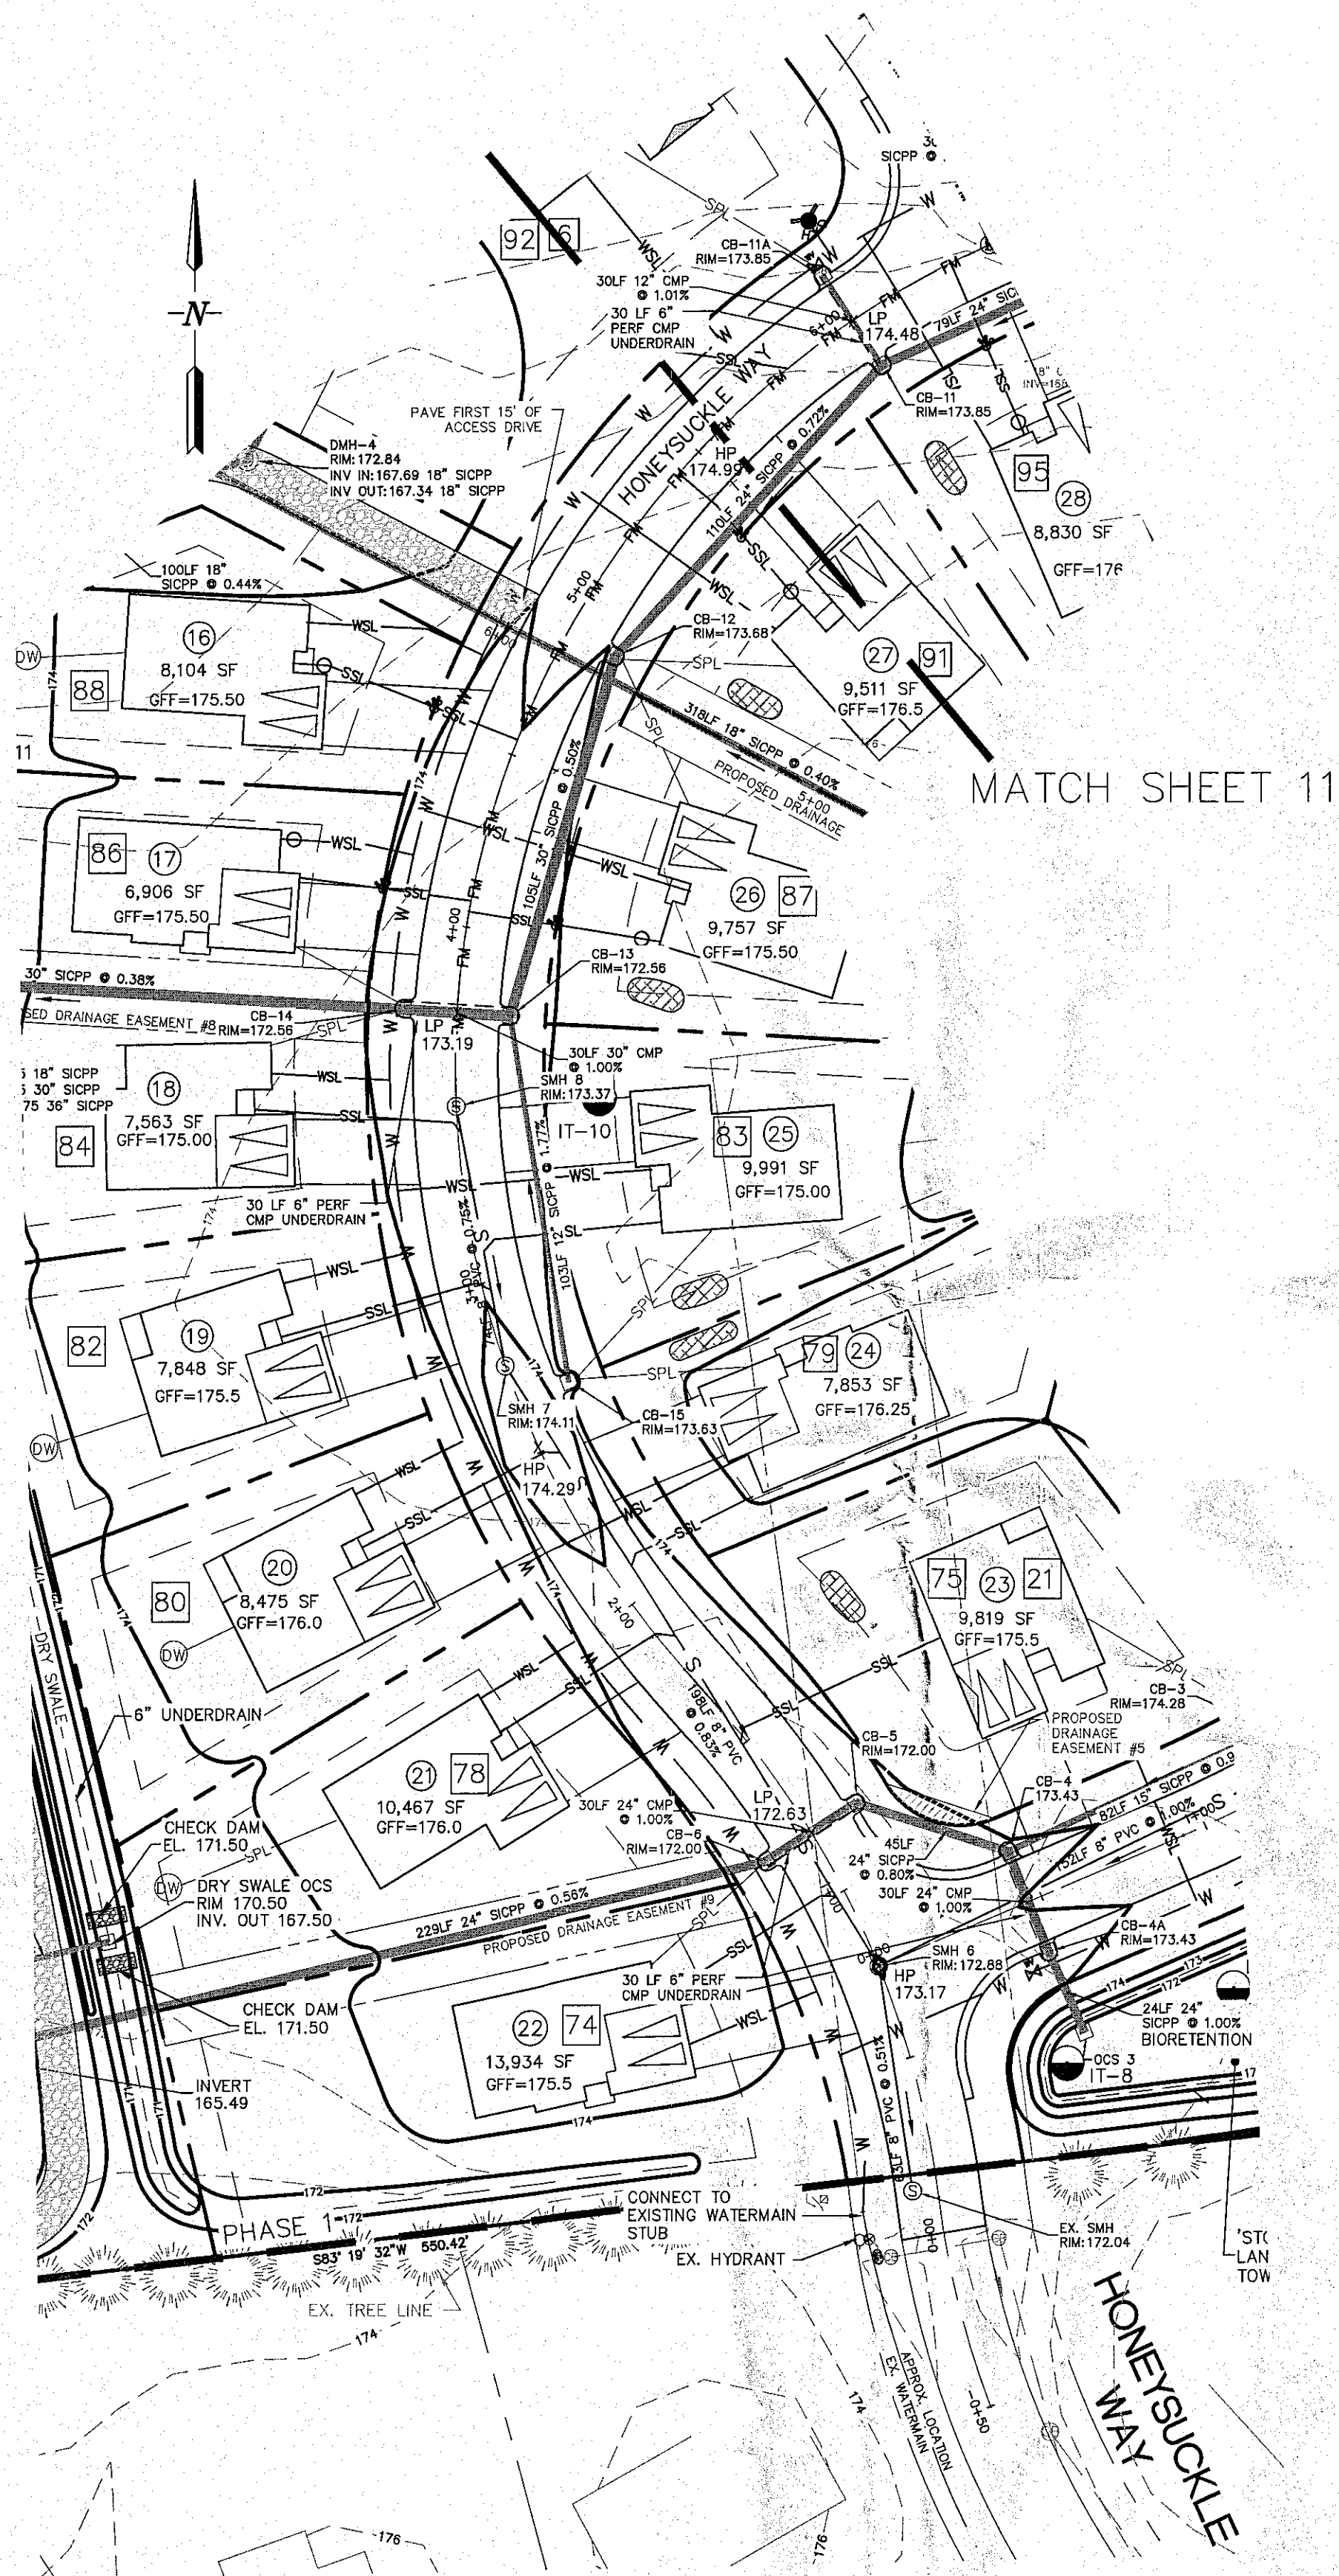


PLAN VIEW
SCALE: 1" = 40'

ALBANY COUNTY DEPARTMENT OF HEALTH
DIVISION OF ENVIRONMENTAL HEALTH SERVICES
By direction of the Commissioner of Health, these
plans are hereby approved. See first sheet for
date and signature.

ALBANY COUNTY HEALTH DEPARTMENT APPROVAL

PLANNING BOARD
TOWN OF BETHLEHEM
ALBANY COUNTY, NEW YORK
By direction of the Chairman,
These drawings are hereby approved.
See sheet(s) 12-13
for date and signature

BETHLEHEM PLANNING BOARD APPROVAL

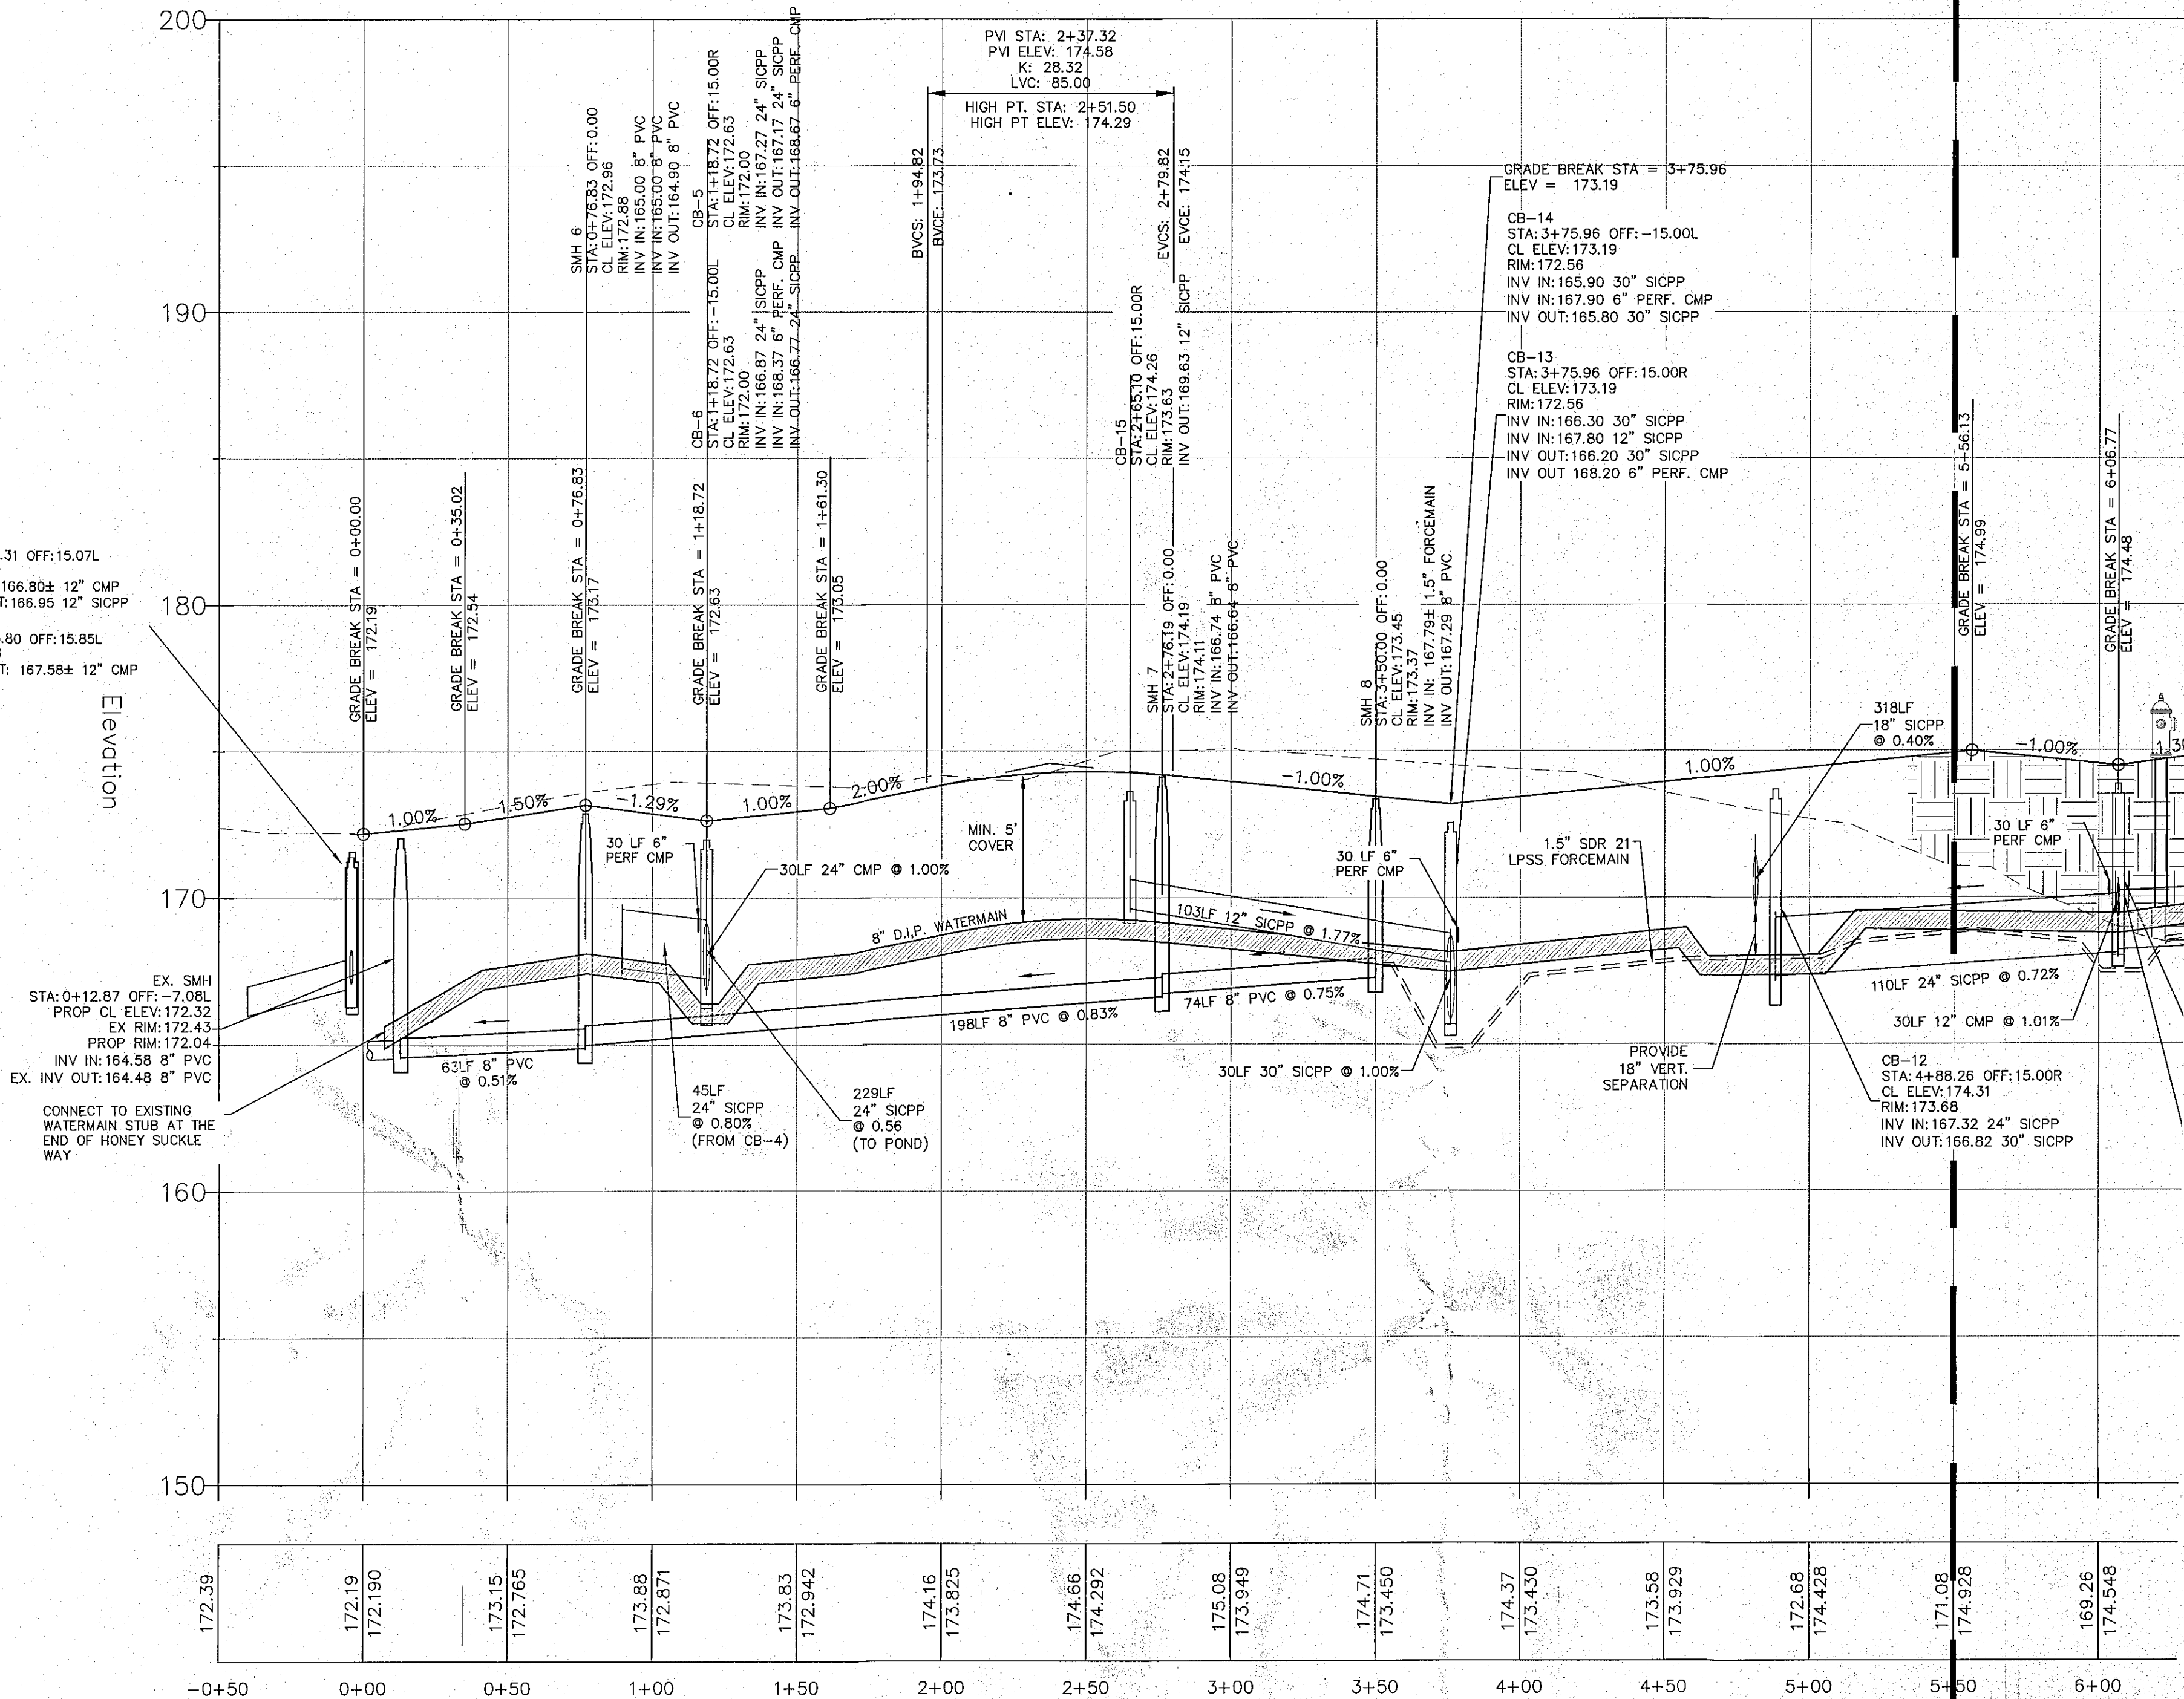


HONEY SUCKLE WAY PROFILE MATCH SHEET 11
SCALE: 1" = 40' HORIZONTAL
1" = 4' VERTICAL

TOWN OF BETHLEHEM, NEW YORK
PLANNING DEPT. ORIGINAL
- SCANNED -
0 1 2 INCHES

NO.	DATE	REVISIONS	BY
6	11/16/15	REVISED PER TOWN COMMENTS	PJY
5	10/6/15	REVISED PER TOWN COMMENTS	PJY
4	8/13/15	REVISED PER TOWN & TDE COMMENTS	PJY
3	6/19/15	REVISED PER TOWN & TDE COMMENTS	PJY
2	3/6/14	REVISED PER TOWN & TDE COMMENTS	PJY
1	9/23/14	REVISED PER TOWN & TDE COMMENTS	PJY

UNAUTHORIZED ALTERATION OR
ADDITION TO THIS DRAWING IS
A VIOLATION OF SECTION 7209
SUBDIVISION 2, OF THE NEW
YORK STATE EDUCATION LAW.
ONLY COPIES MADE FROM THE
ORIGINAL OF THIS DRAWING
BEARING AN ORIGINAL INKED
OR EMBOSSED SEAL AND
SIGNATURE SHALL BE CONSIDERED
TO BE VALID TRUE COPIES.
© Copyright 2015 - Ingalls &
Associates, LLP - All rights reserved

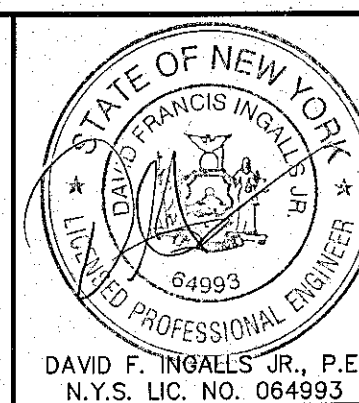

ingalls
ingalls & associates, LLP
engineering, environmental, surveying
2603 GUILDFORD AVENUE
SCHENECTADY, N.Y. 12309
PHONE: (518) 393-7725
FAX: (518) 393-2924

PROFILE - HONEY SUCKLE WAY NEWELL PLACE WEMPLE ROAD TOWN OF BETHLEHEM ALBANY COUNTY STATE OF NEW YORK		
DATE: JUNE 19, 2013	CHECKED BY: DFI JOB NO. 11-036	SCALE: AS SHOWN
DRAWN BY: PJY CADD FILE: 110380F		SHEET 12 OF 27