


PLAN VIEW
SCALE: 1"=40'

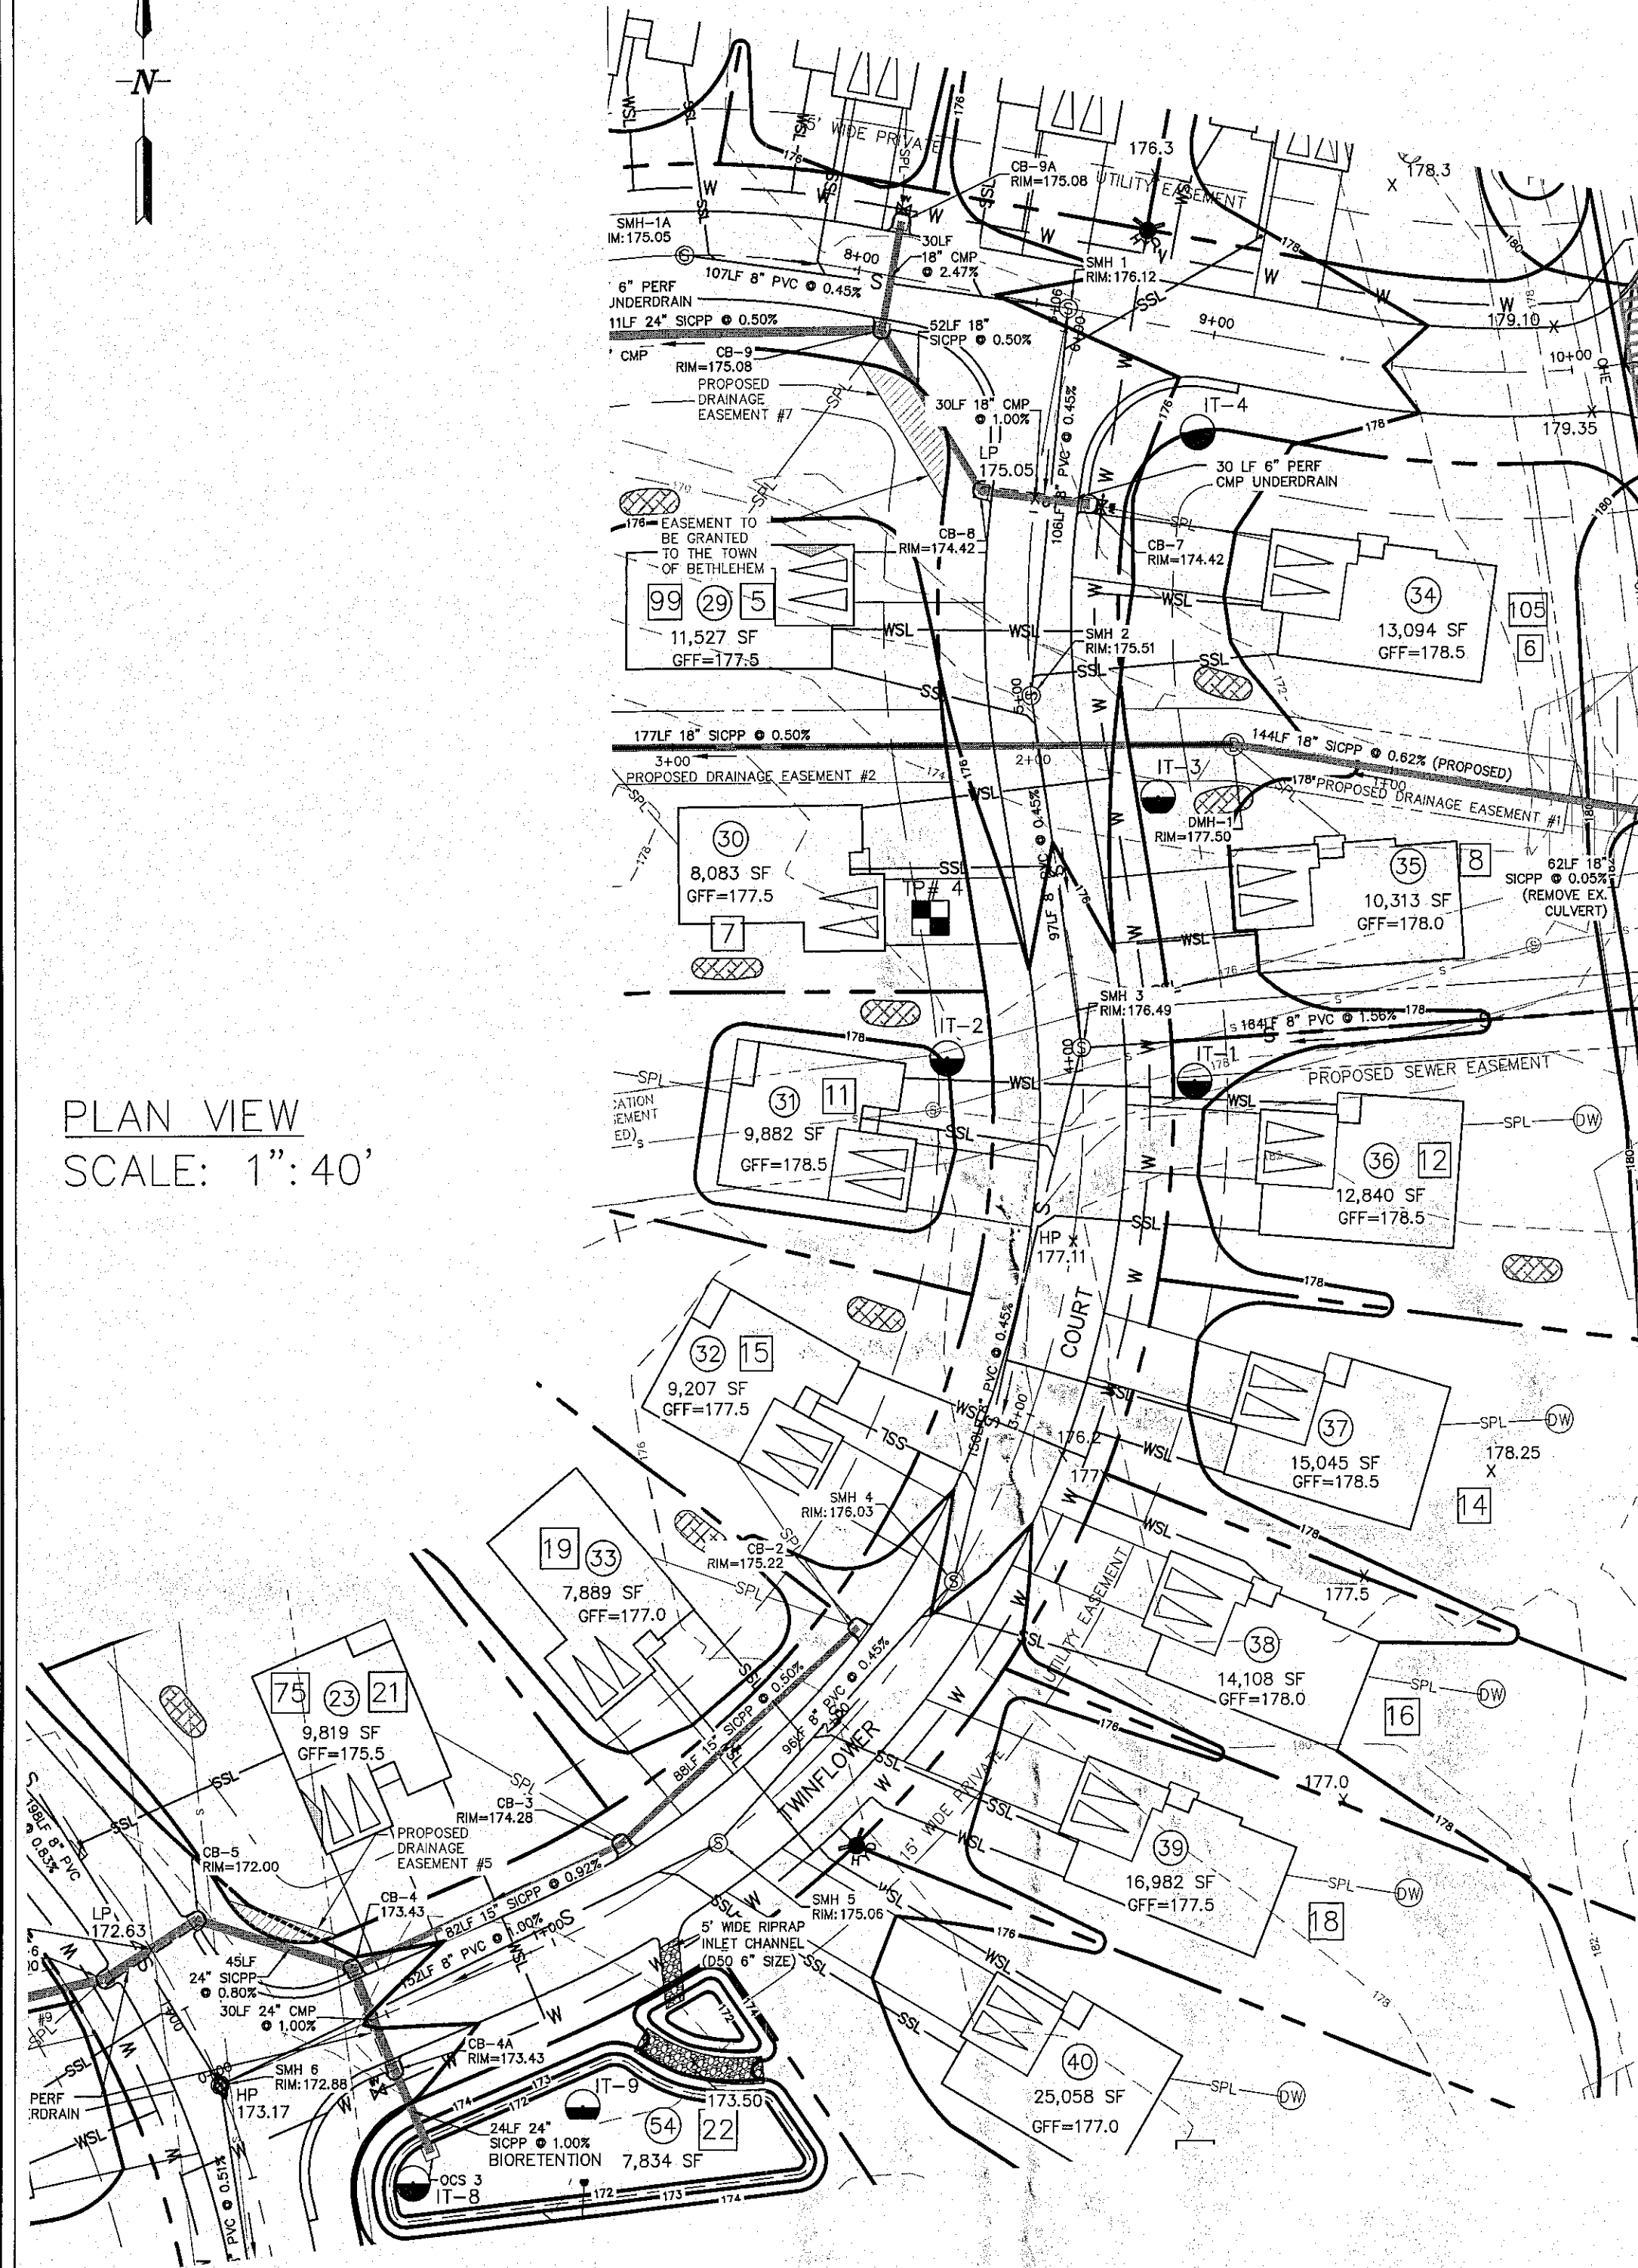


PLANNING BOARD
TOWN OF BETHLEHEM
ALBANY COUNTY, NEW YORK
By direction of the Chairman,
These drawings are hereby approved.
See sheet(s) for date and signature.

BETHLEHEM PLANNING BOARD APPROVAL

ALBANY COUNTY DEPARTMENT OF HEALTH
DIVISION OF ENVIRONMENTAL HEALTH SERVICES
By direction of the Commissioner of Health, these
plans are hereby approved. See next sheet for
date and signature.

ALBANY COUNTY HEALTH DEPARTMENT APPROVAL

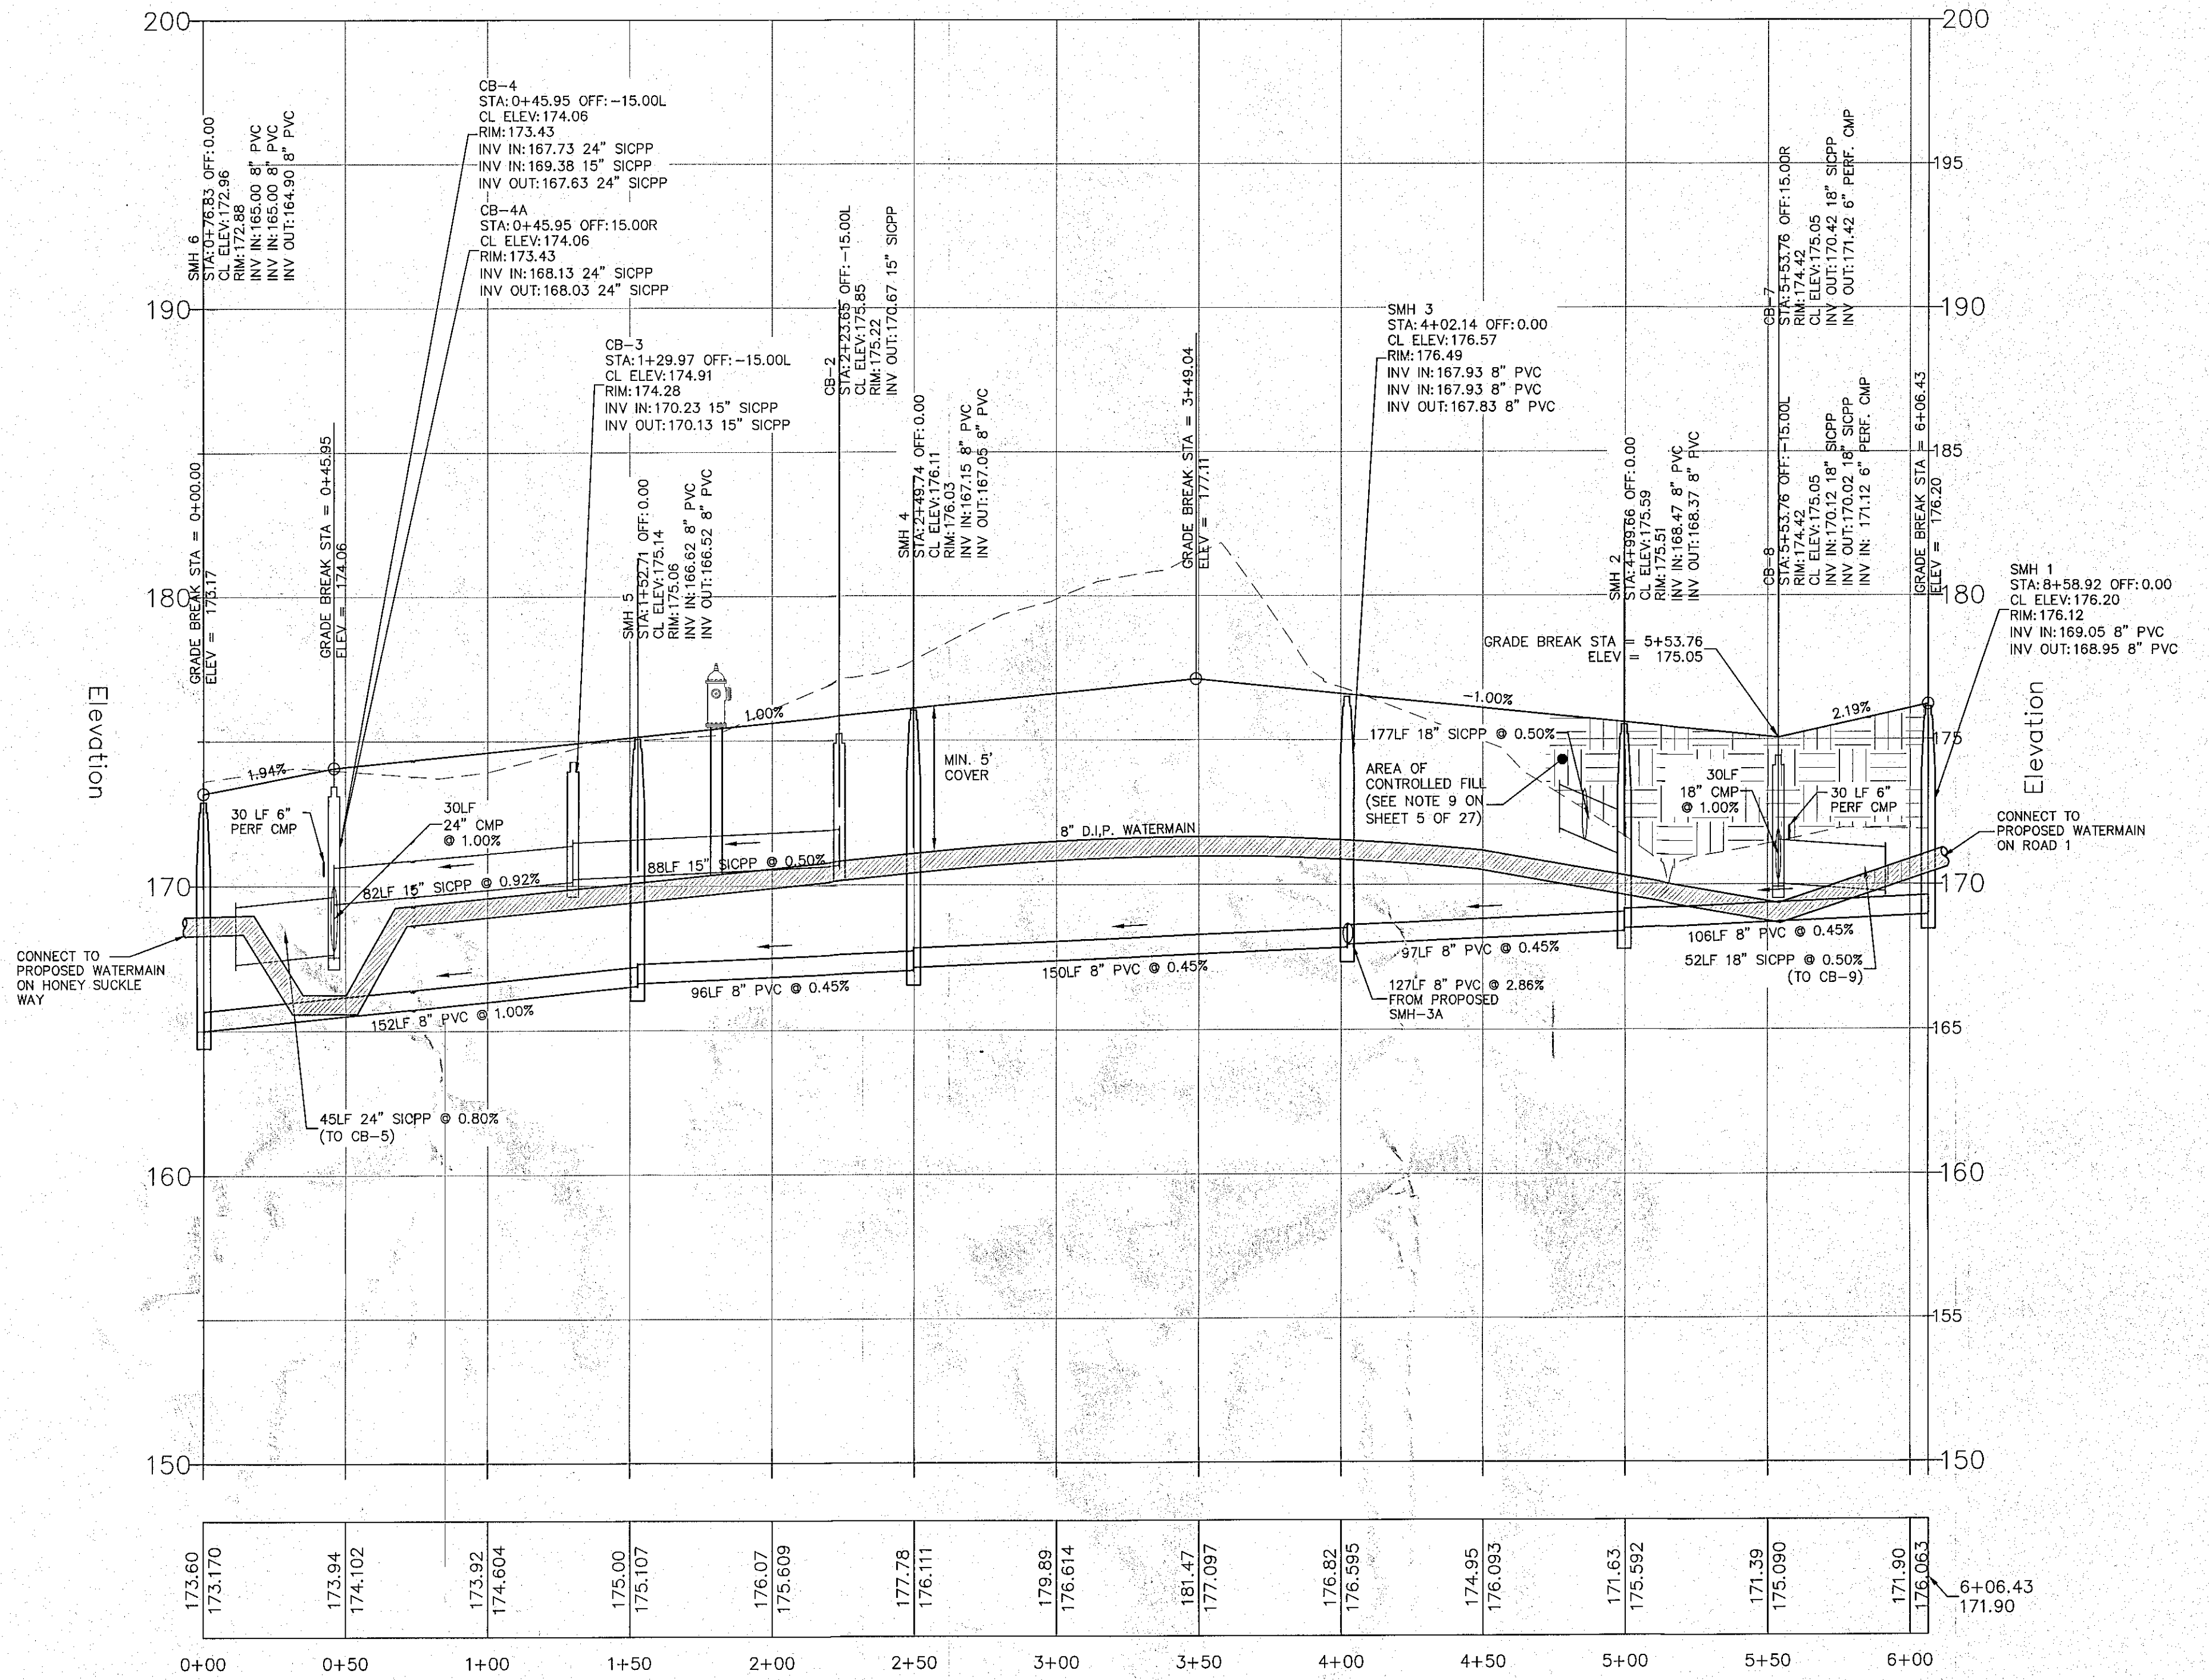


TWINFLOWER COURT PROFILE
SCALE: 1"=40' HORIZONTAL
1"=4' VERTICAL

TOWN OF BETHLEHEM, NEW YORK
PLANNING DEPT. ORIGINAL
- SCANNED -
0 1 2 INCHES

NO.	DATE	REVISIONS	BY
6	11/16/15	REVISED PER TOWN COMMENTS	PJY
5	10/16/15	REVISED PER TOWN COMMENTS	PJY
4	8/13/15	REVISED PER TOWN & TDE COMMENTS	PJY
3	6/19/15	REVISED PER TOWN & TDE COMMENTS	PJY
2	3/5/15	REVISED PER TOWN & TDE COMMENTS	PJY
1	9/23/14	REVISED PER TOWN & TDE COMMENTS	PJY

UNAUTHORIZED ALTERATION OR
ADDITION TO THIS DRAWING IS
A VIOLATION OF SECTION 7209
SUBDIVISION 2, OF THE NEW
YORK STATE EDUCATION LAW.
ONLY COPIES MADE FROM THE
ORIGINAL OF THIS DRAWING
BEARING AN ORIGINAL INKED
OR EMBOSSED SEAL AND
SIGNATURE SHALL BE CONSIDERED
TO BE VALID TRUE COPIES.
© Copyright 2015 - Ingalls &
Associates, LLP - All rights reserved

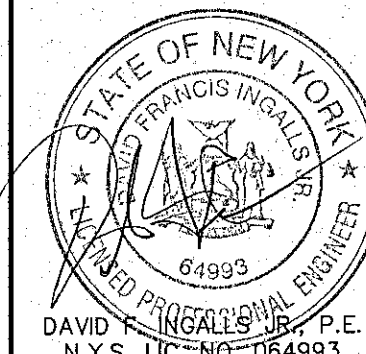

ingalls
ingalls & associates, LLP
engineering, environmental, surveying
2633 GUILDERLAND AVENUE
SCHENECTADY, N.Y. 12309
PHONE: (518) 393-7725
FAX: (518) 393-2224

PROFILE - TWINFLOWER COURT NEWELL PLACE WEMPLE ROAD TOWN OF BETHLEHEM ALBANY COUNTY STATE OF NEW YORK			
DATE: JUNE 19, 2013	CHECKED BY: DFI JOB NO. 11-038	SCALE: AS SHOWN	SHEET 13 OF 27