

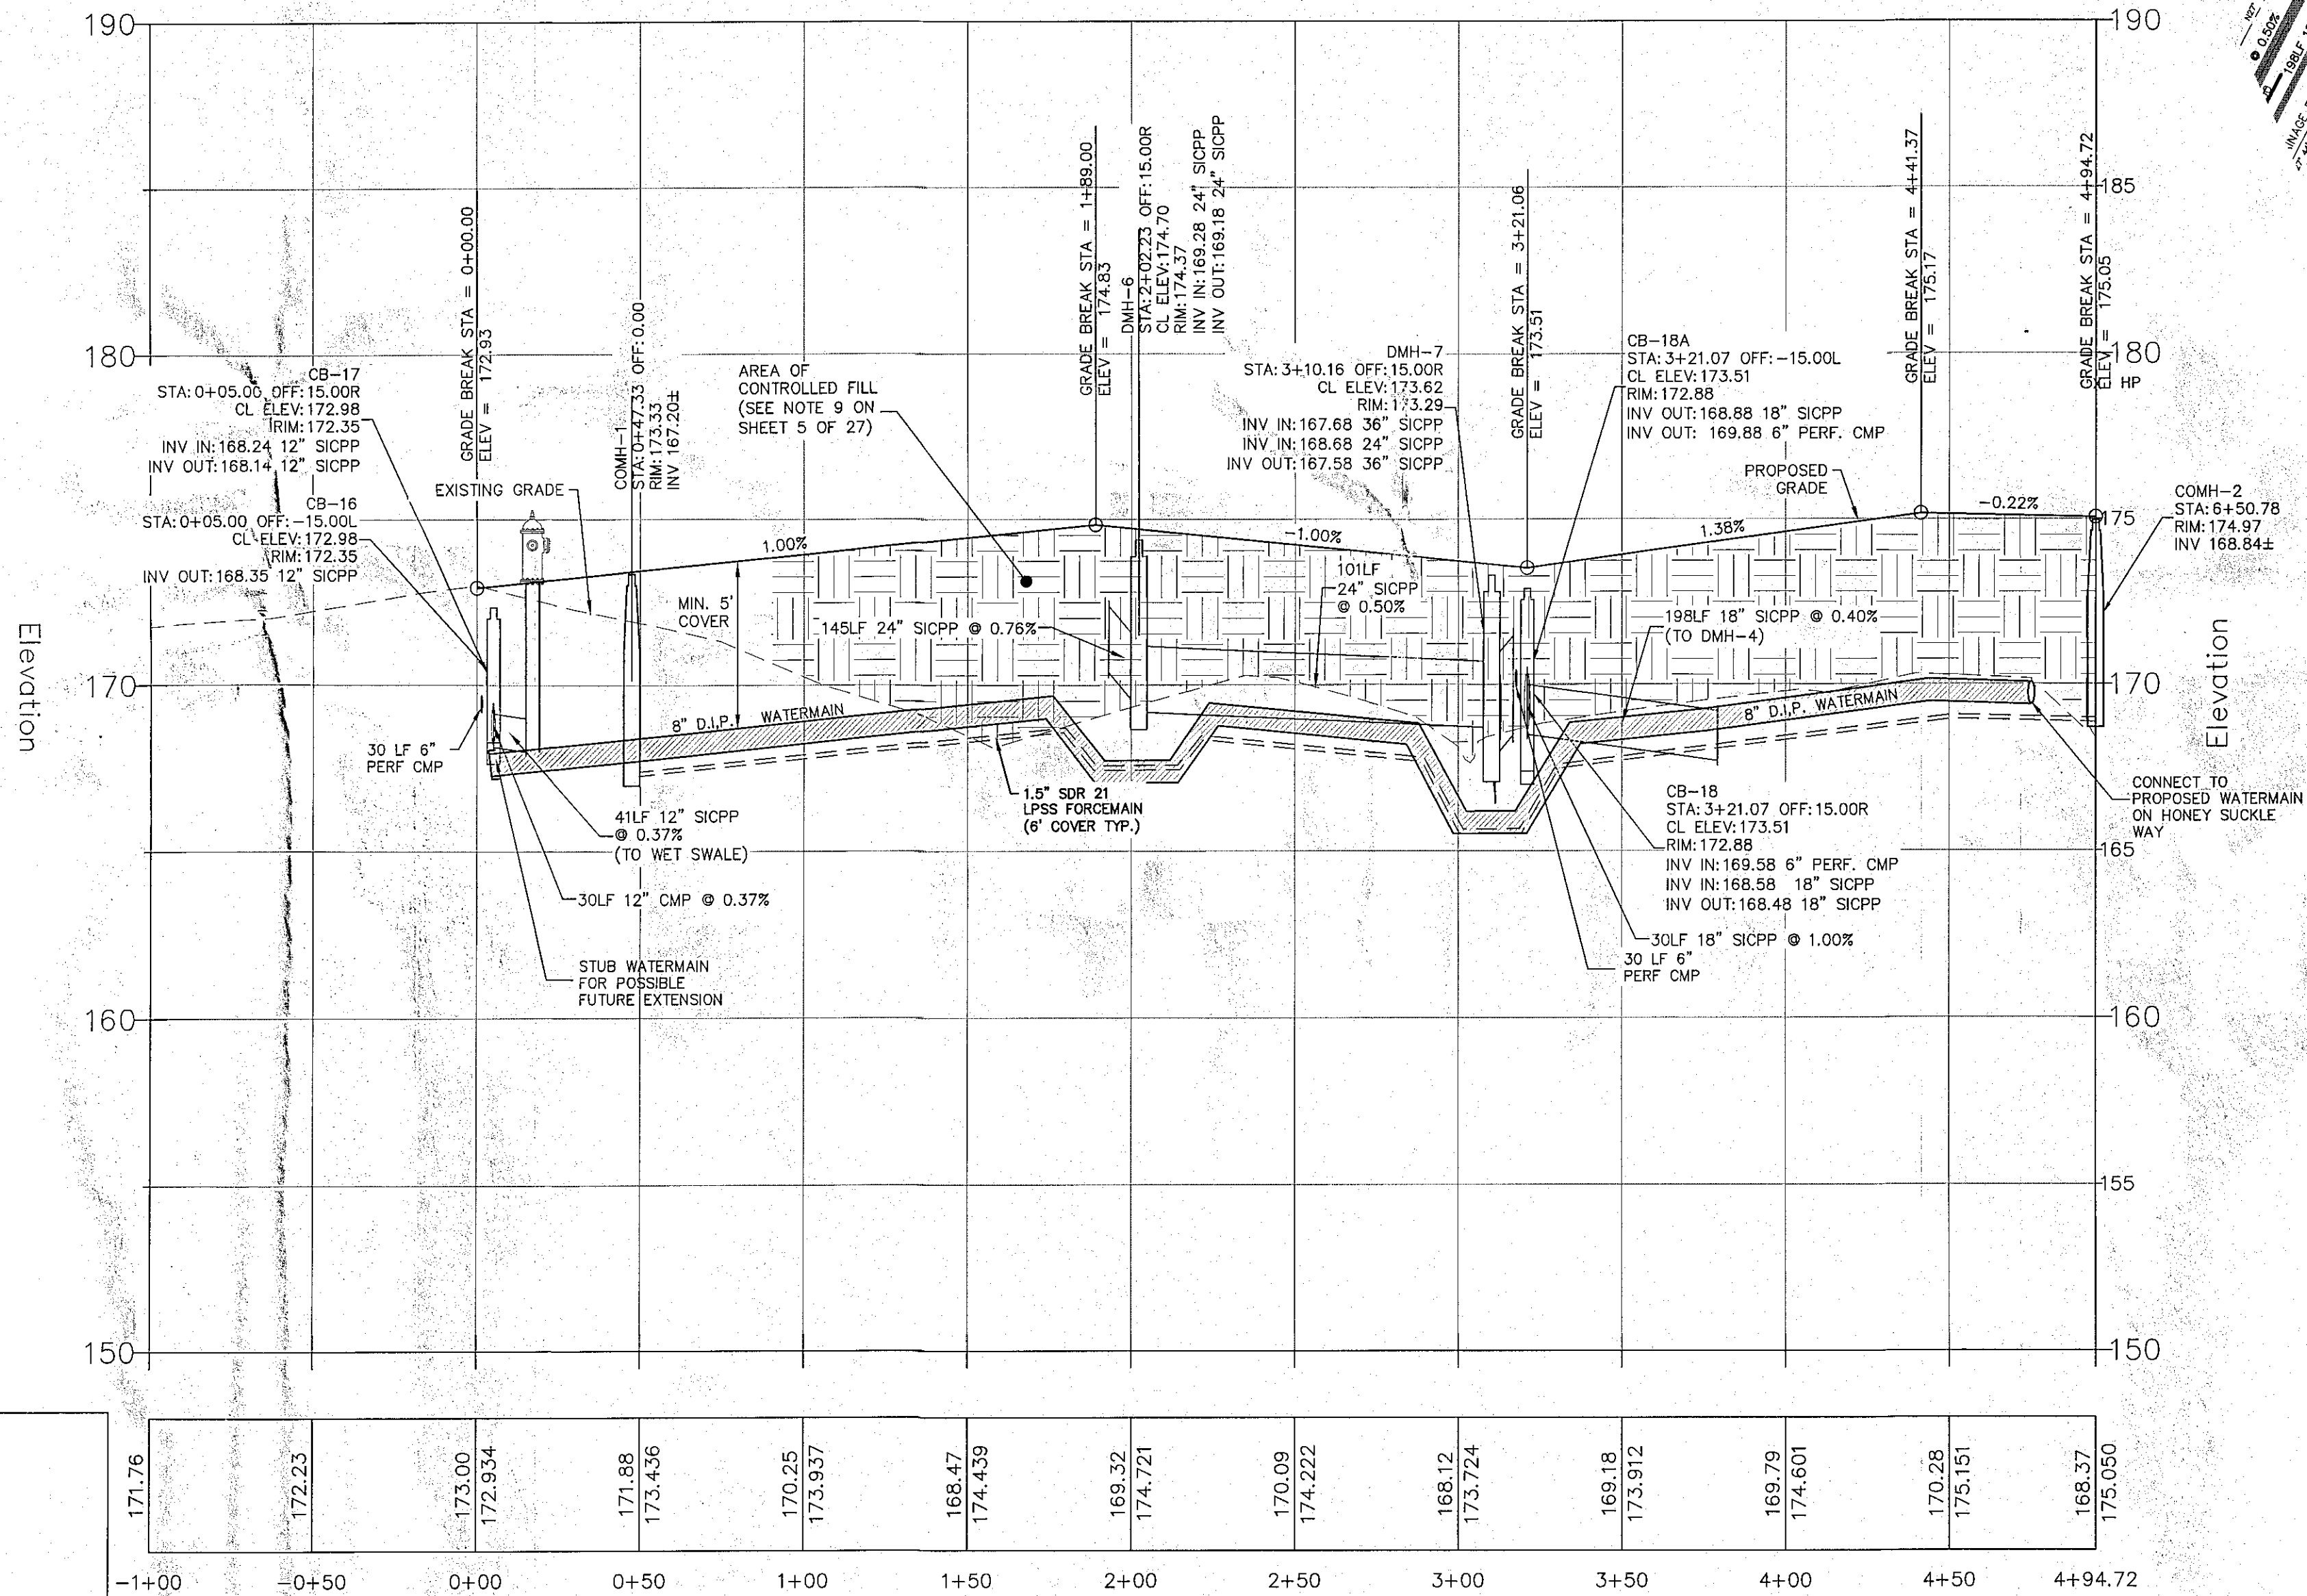
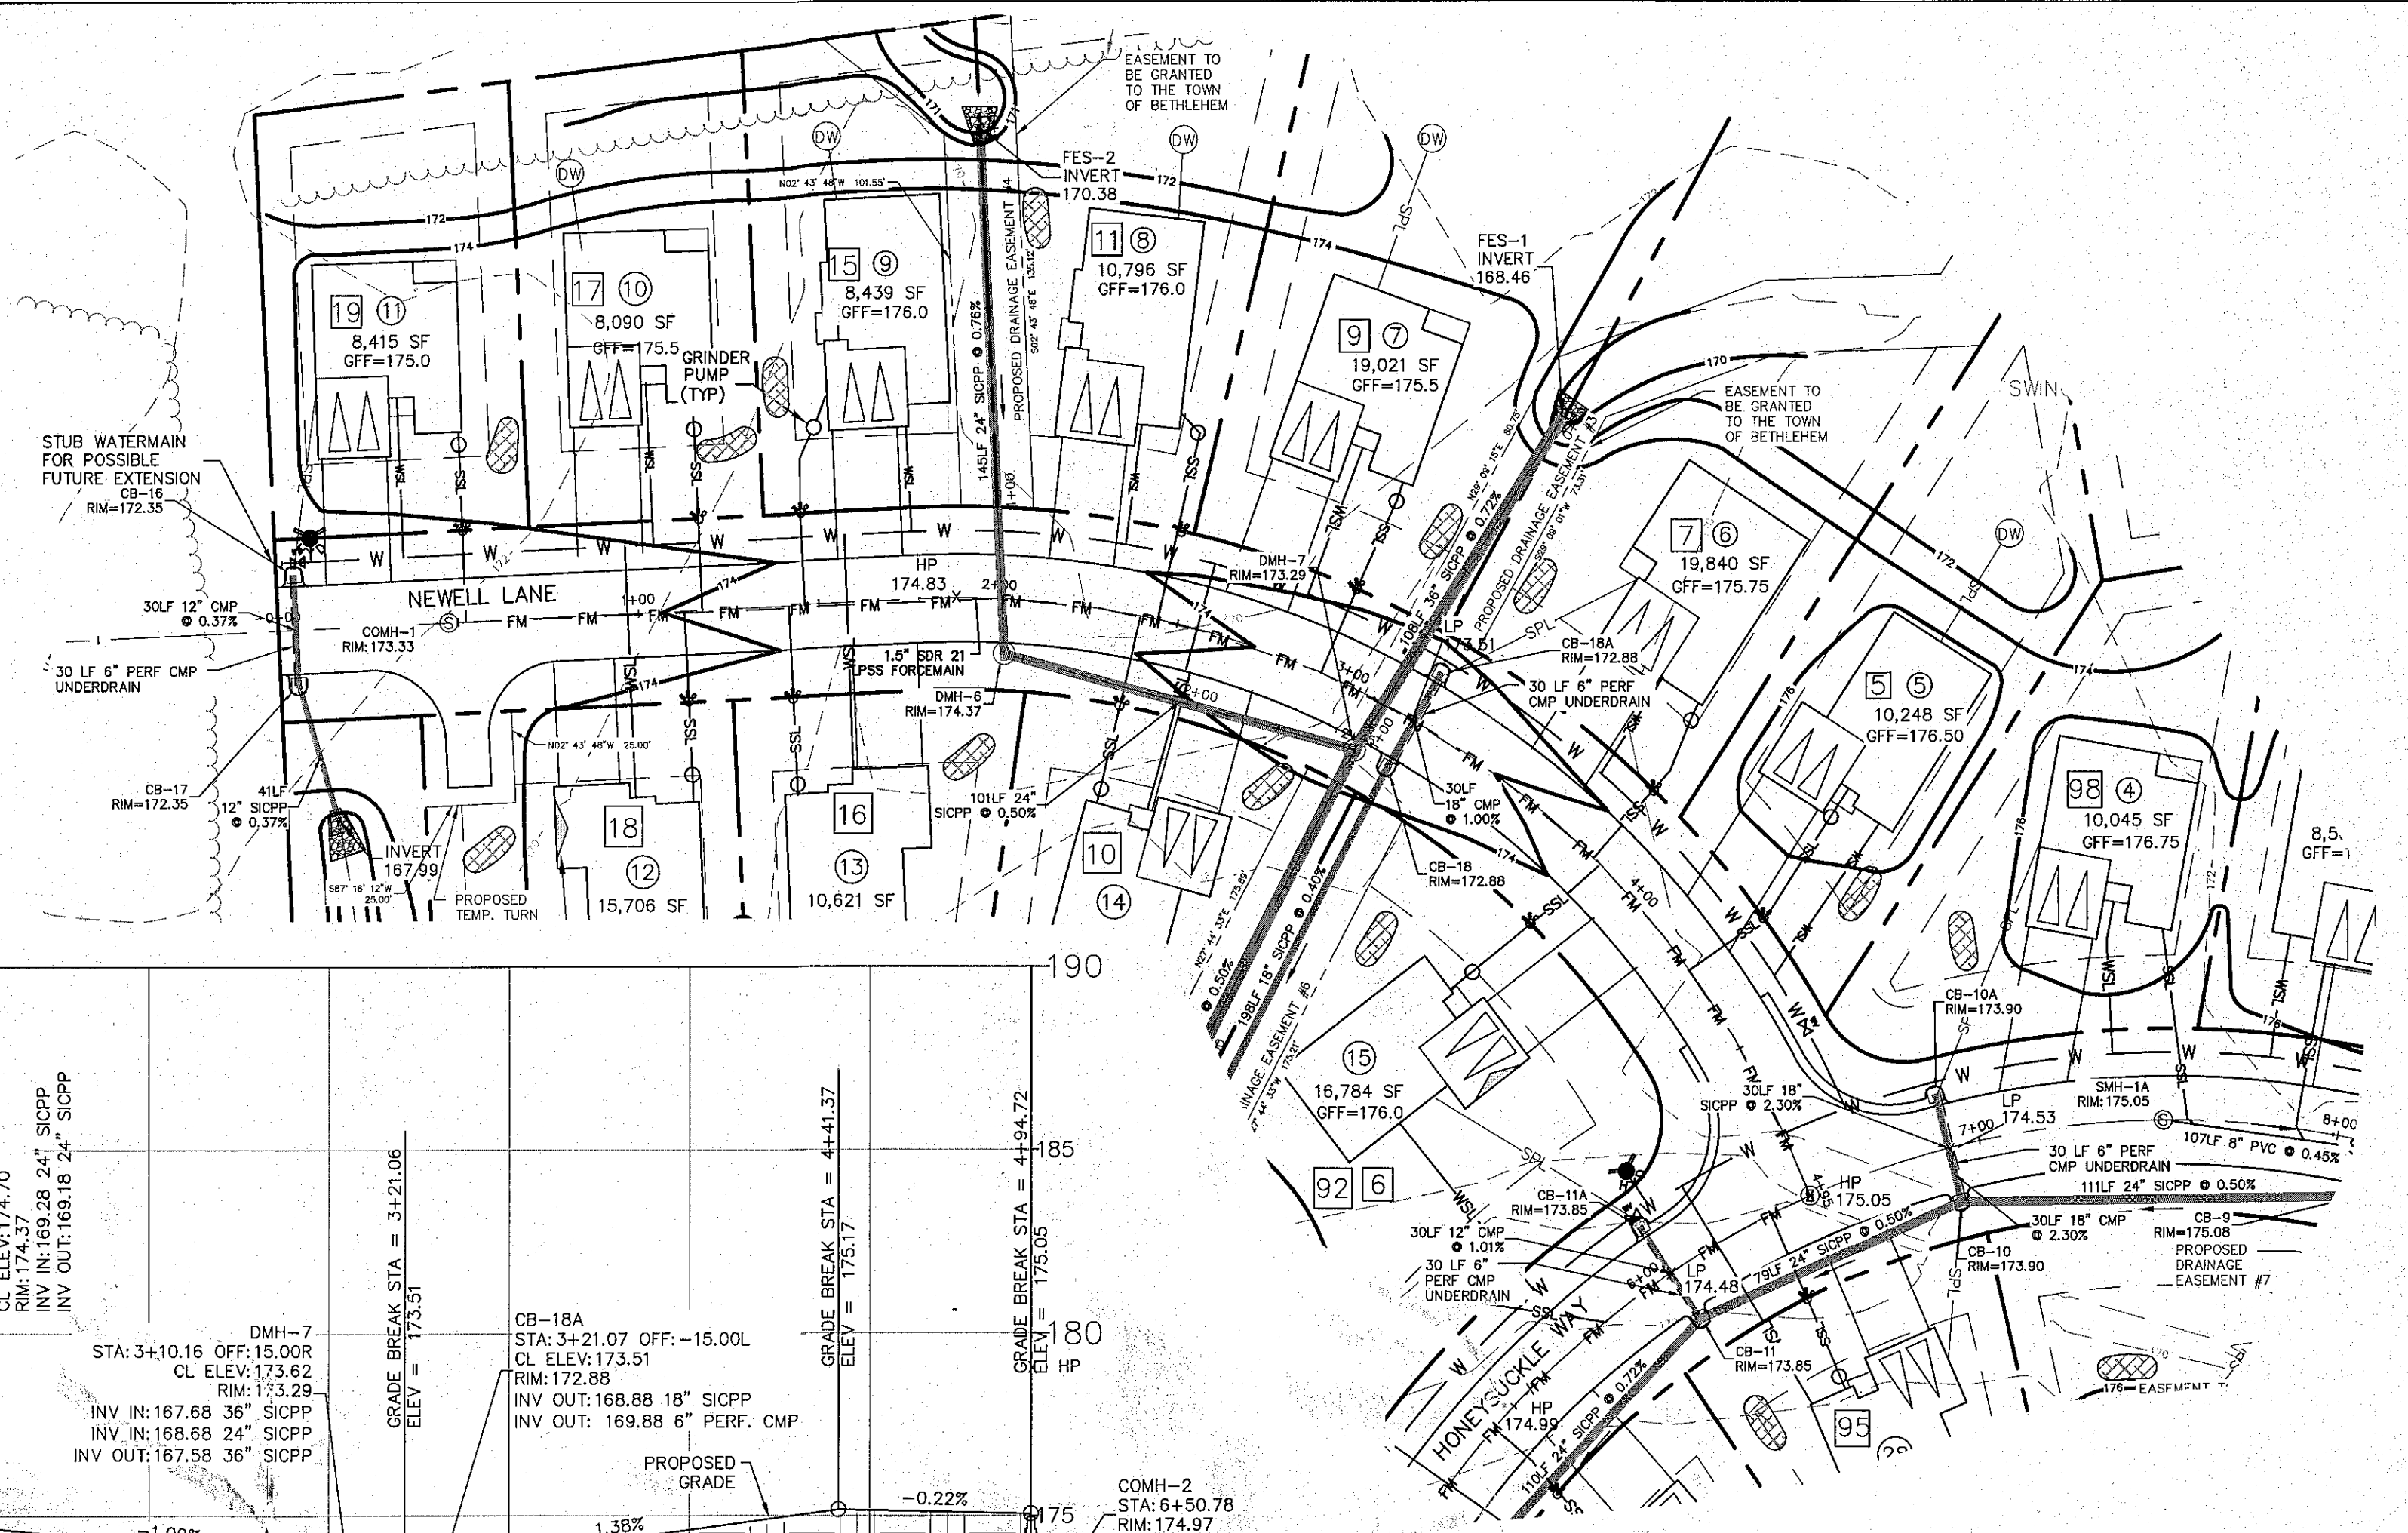


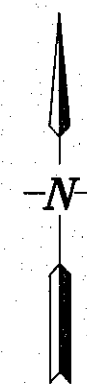

PLAN VIEW
SCALE: 1" = 40'

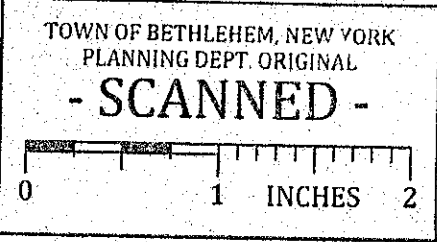

ALBANY COUNTY DEPARTMENT OF HEALTH
DIVISION OF ENVIRONMENTAL HEALTH SERVICES
By direction of the Commissioner of Health, these
plans are hereby approved. See first sheet for
date and signature.

ALBANY COUNTY HEALTH DEPARTMENT APPROVAL


PLANNING BOARD
TOWN OF BETHLEHEM
ALBANY COUNTY, NEW YORK
By direction of the Chairman,
these drawings are hereby approved.
See sheet(s) 3, 16, 17
for date and signature.

BETHLEHEM PLANNING BOARD APPROVAL

NEWELL LANE PROFILE
SCALE: 1" = 40' HORIZONTAL
1" = 4' VERTICAL

NO.	DATE	REVISIONS	BY:
6	11/18/15	REVISED PER TOWN COMMENTS	PJY
5	10/6/15	REVISED PER TOWN COMMENTS	PJY
4	8/13/15	REVISED PER TOWN & TDE COMMENTS	PJY
3	6/19/15	REVISED PER TOWN & TDE COMMENTS	PJY
2	3/5/15	REVISED PER TOWN & TDE COMMENTS	PJY
1	9/23/14	REVISED PER TOWN & TDE COMMENTS	PJY

UNAUTHORIZED ALTERATION OR
ADDITION TO THIS DRAWING IS
A VIOLATION OF SECTION 7209
SUBDIVISION 2, OF THE NEW
YORK STATE EDUCATION LAW.
ONLY COPIES MADE FROM THE
ORIGINAL OF THIS DRAWING
BEARING AN ORIGINAL INKED
OR EMBOSSED SEAL AND
SIGNATURE SHALL BE CONSIDERED
TO BE VALID TRUE COPIES.
© Copyright 2015 - Ingalls &
Associates, LLP - All rights reserved

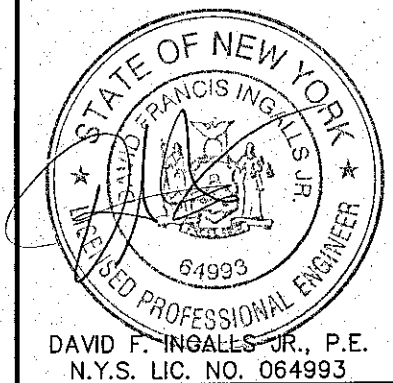

ingalls
ingalls & associates, LLP
engineering, environmental, surveying
2603 GULDERLAND AVENUE
SCHENECTADY, N.Y. 12306
PHONE: (518) 393-7725
FAX: (518) 393-2324

PROFILE - NEWELL LANE NEWELL PLACE WEMPLE ROAD	
TOWN OF BETHLEHEM ALBANY COUNTY STATE OF NEW YORK	
DATE: JUNE 9, 2014	CHECKED BY: DFI JOB NO. 11-038
DRAWN BY: PJY CADD FILE: 11038DF	SCALE: AS SHOWN SHEET 14 OF 27