
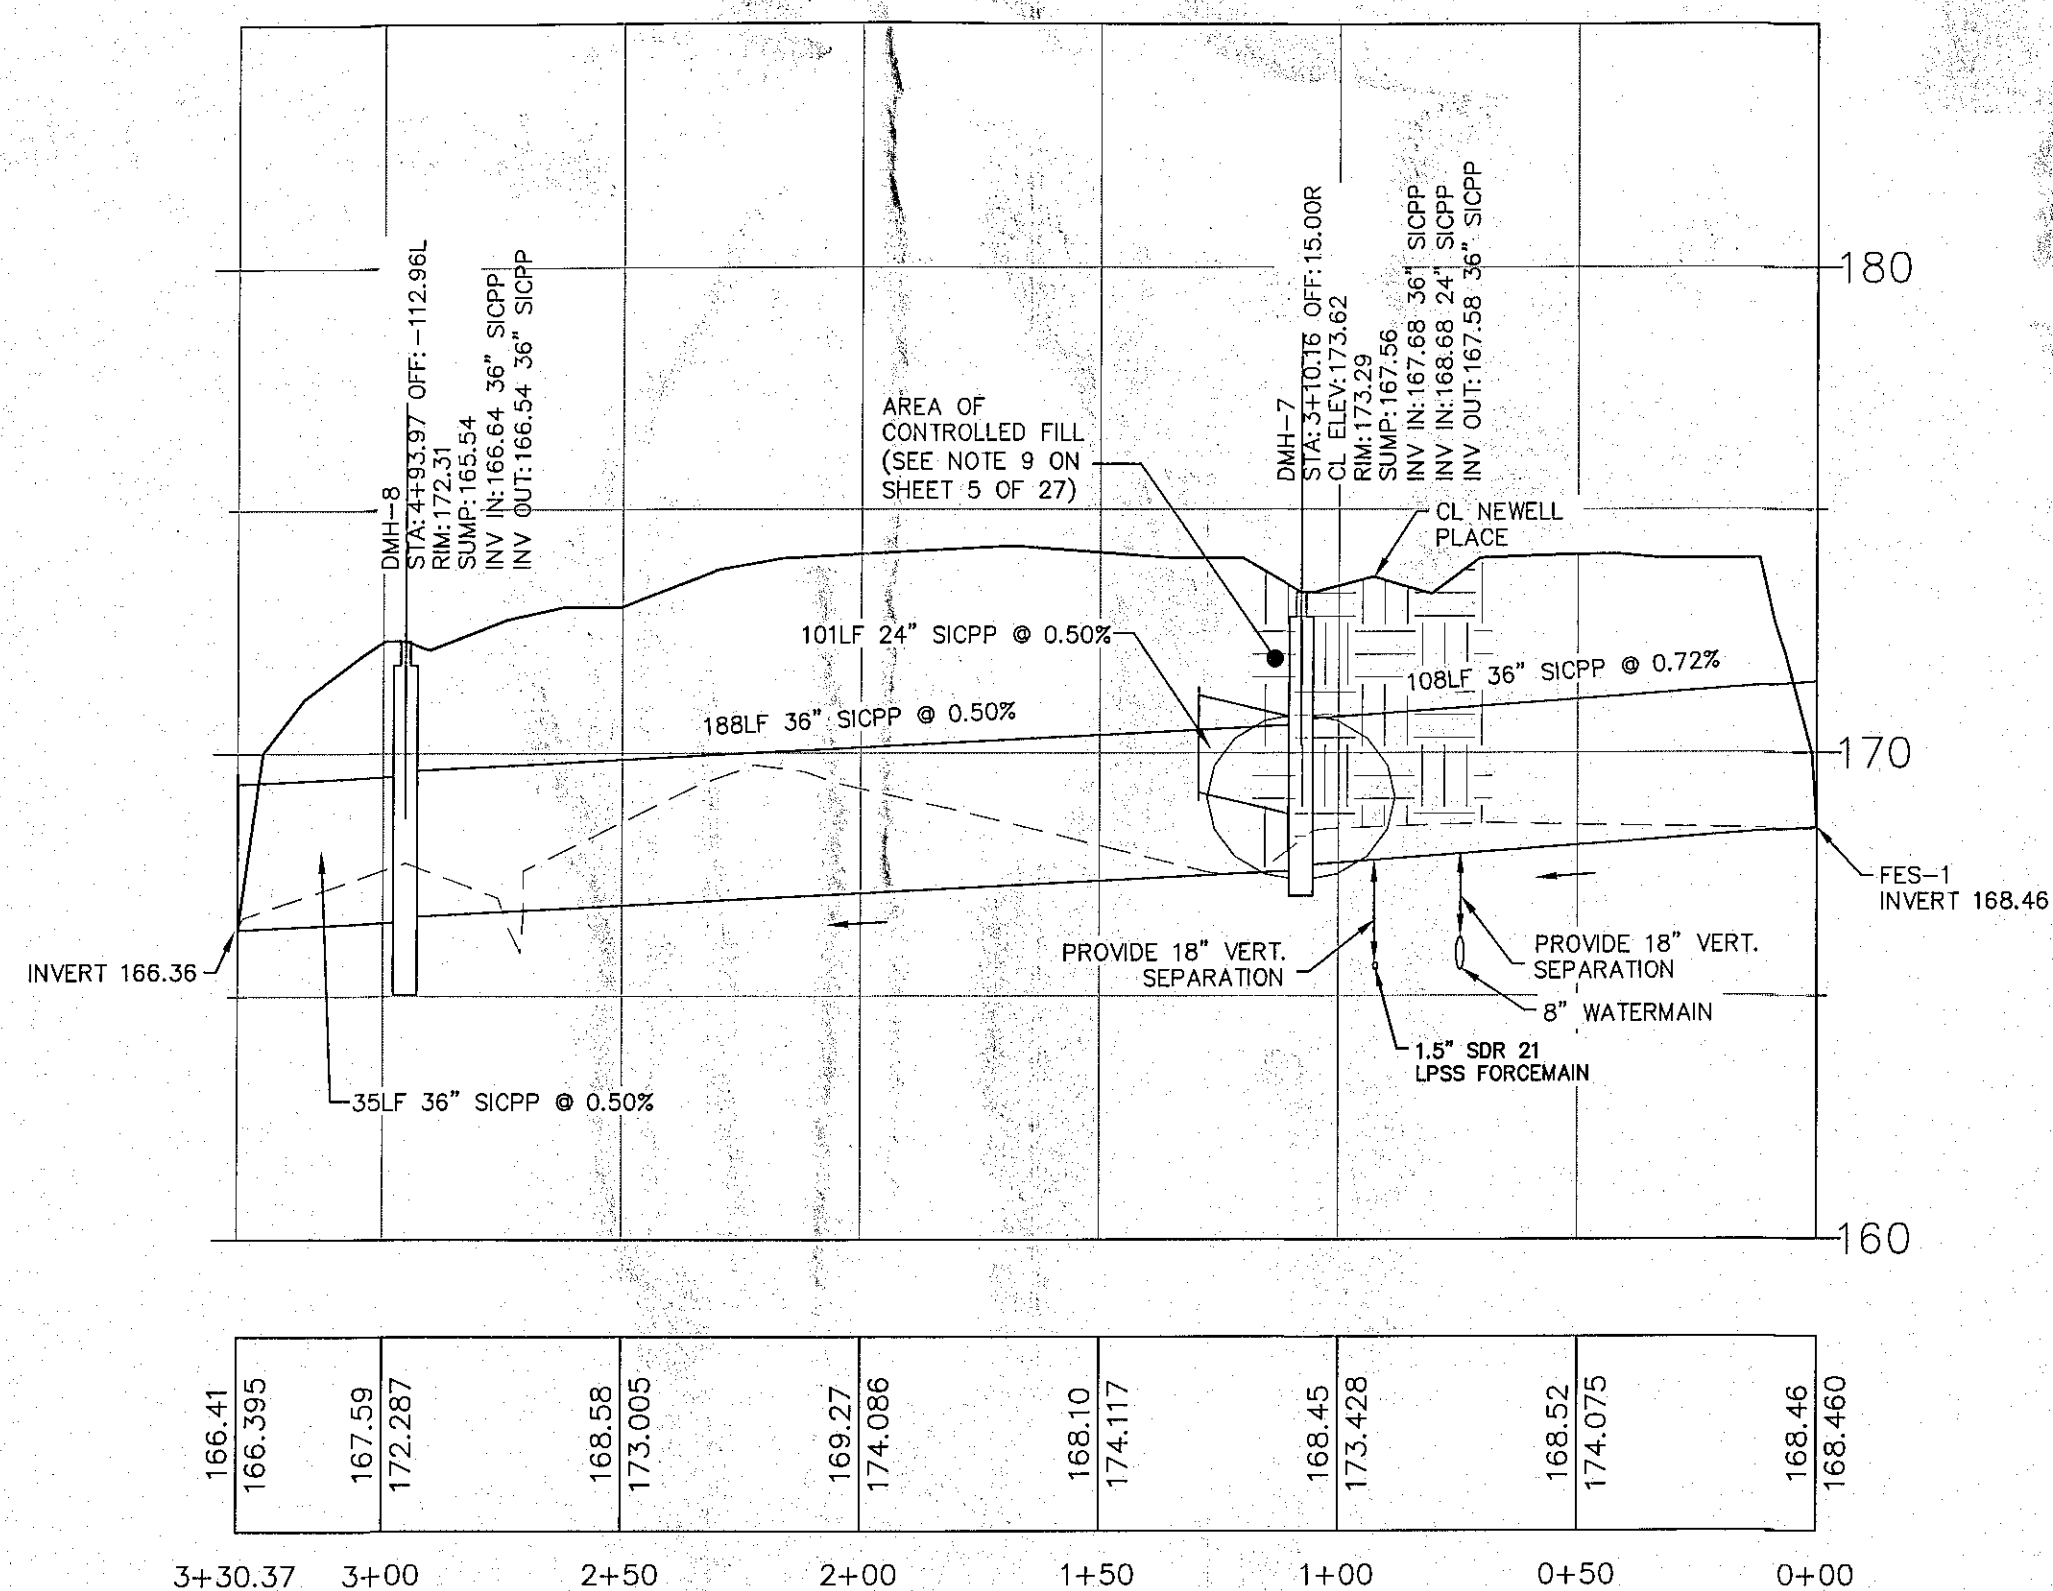
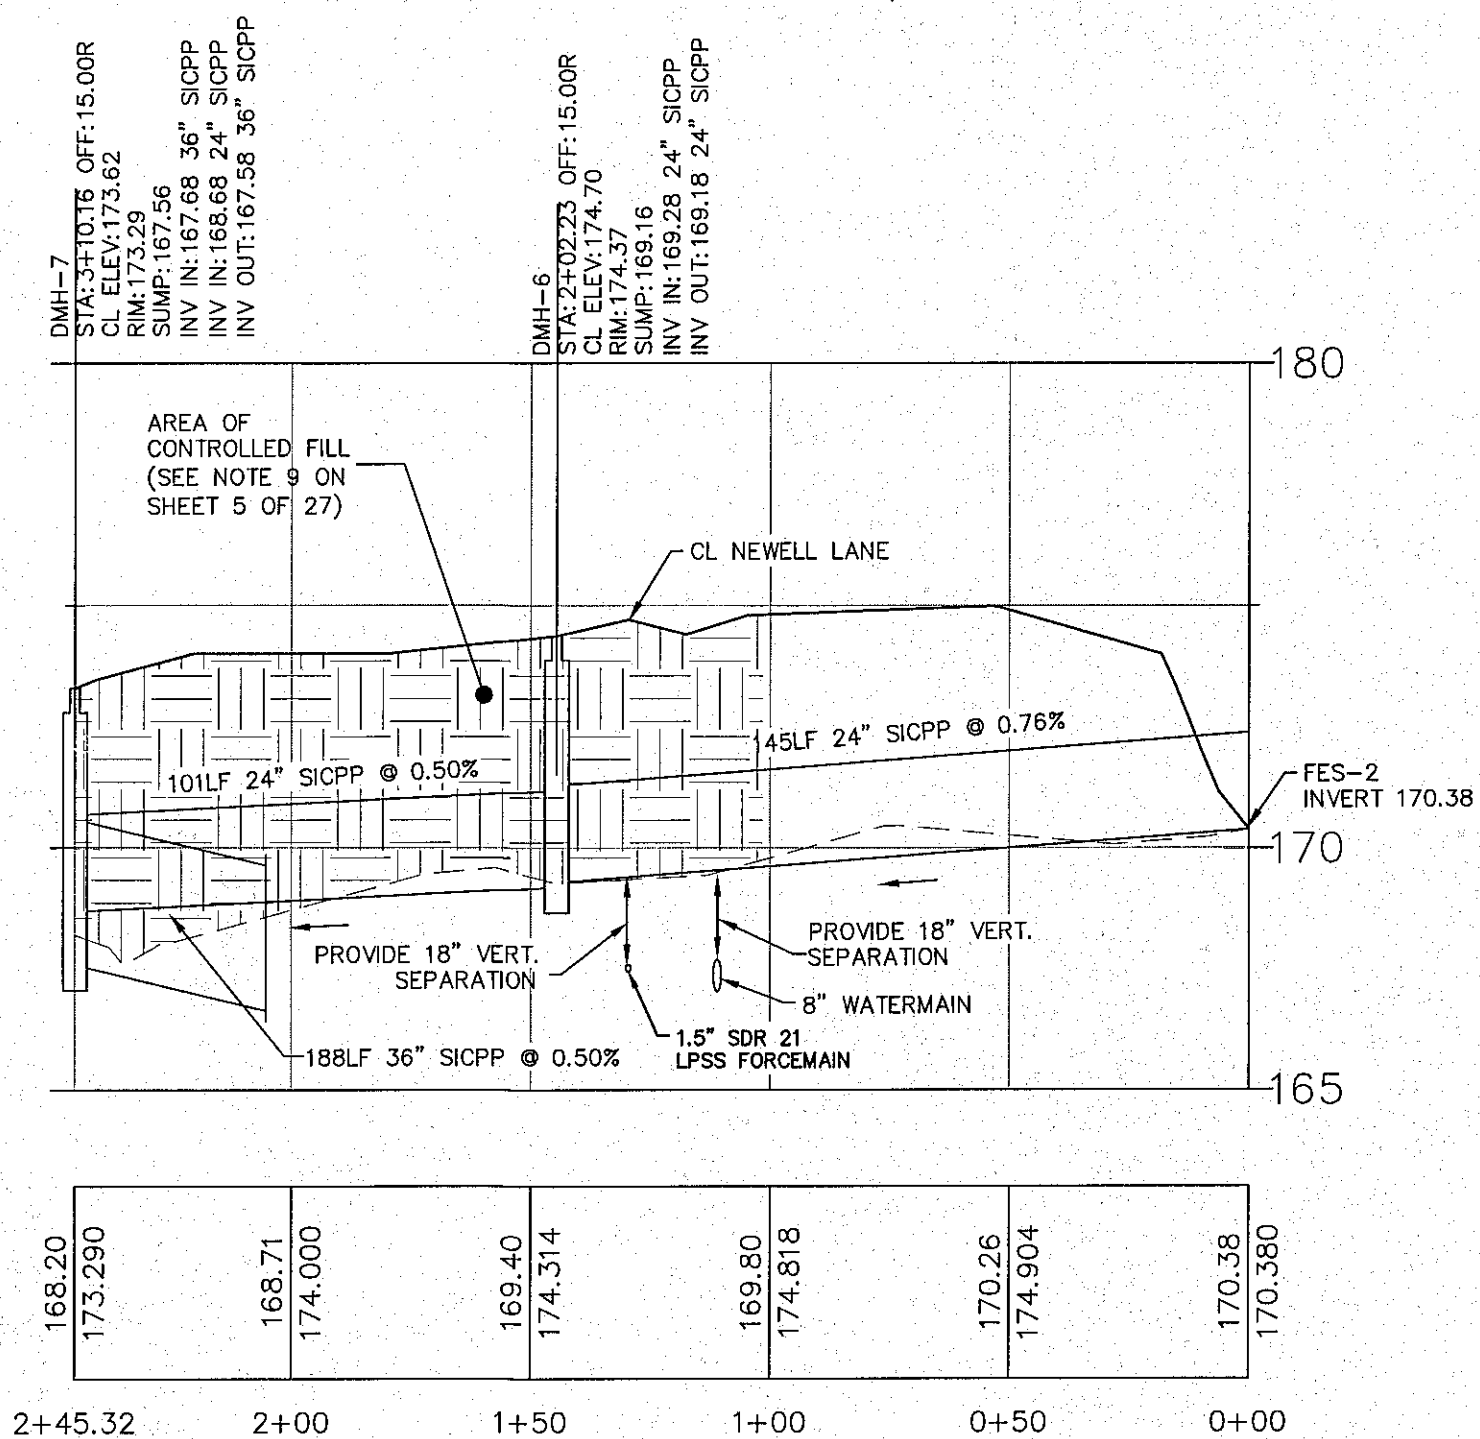


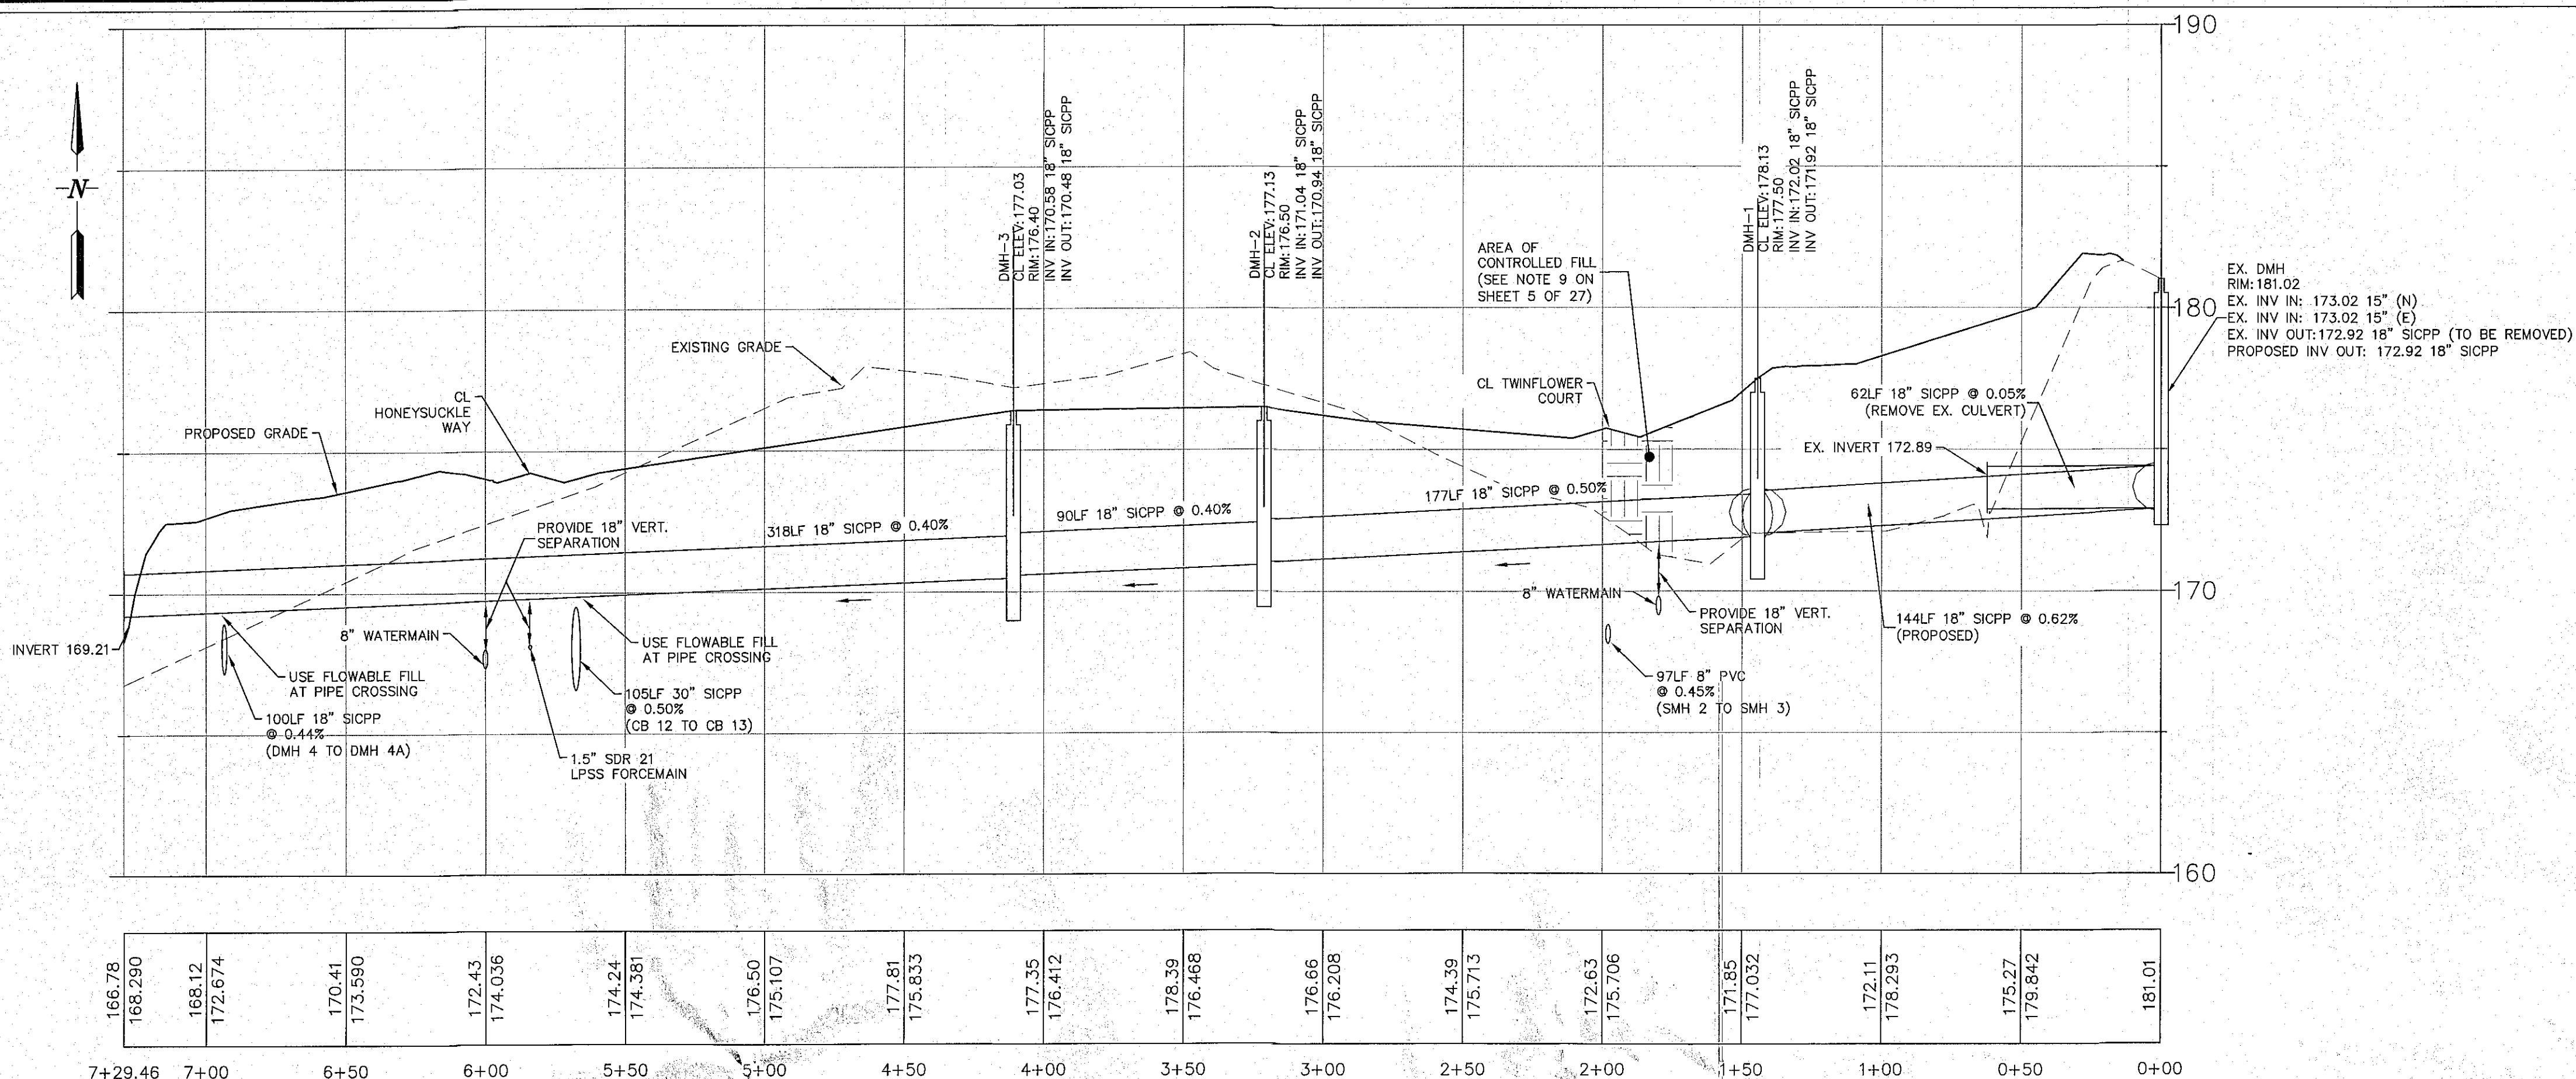

PLANNING BOARD
TOWN OF BETHLEHEM
ALBANY COUNTY, NEW YORK
By direction of the Chairman,
These drawings are hereby approved.
See sheet(s) for date and signature.


BETHLEHEM PLANNING BOARD APPROVAL

ALBANY COUNTY DEPARTMENT OF HEALTH
DIVISION OF ENVIRONMENTAL HEALTH SERVICES
By direction of the Commissioner of Health, these
plans are hereby approved. See first sheet for
date and signature.

ALBANY COUNTY HEALTH DEPARTMENT APPROVAL

NO.	DATE	REVISIONS	BY
6	11/18/15	REVISED PER TOWN COMMENTS	PJY
5	10/16/15	REVISED PER TOWN COMMENTS	PJY
4	8/13/15	REVISED PER TOWN & TDE COMMENTS	PJY
3	6/19/15	REVISED PER TOWN & TDE COMMENTS	PJY
2	3/5/15	REVISED PER TOWN & TDE COMMENTS	PJY
1	9/23/14	REVISED PER TOWN & TDE COMMENTS	PJY

UNAUTHORIZED ALTERATION OR
ADDITION TO THIS DRAWING IS
A VIOLATION OF SECTION 7209
SUBDIVISION 2, OF THE NEW
YORK STATE EDUCATION LAW.
ONLY COPIES MADE FROM THE
ORIGINAL OF THIS DRAWING
BEARING AN ORIGINAL INKED
OR EMBOSSED SEAL AND
SIGNATURE SHALL BE CONSIDERED
TO BE VALID TRUE COPIES.

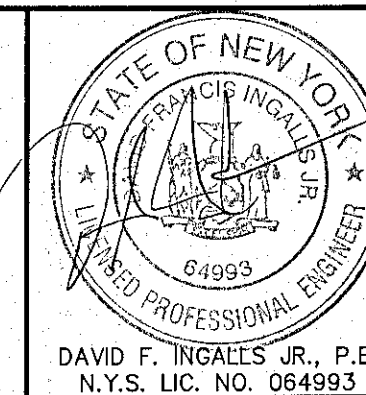

ingalls
ingalls & associates, LLP
engineering, environmental, surveying
2803 BULWERLAND AVENUE
SCHENECTADY, N.Y. 12306
PHONE: (518) 393-7725
FAX: (518) 393-2324

PROFILE — STORM EASEMENTS			
NEWELL PLACE			
WEMPLE ROAD			
TOWN OF BETHLEHEM			
ALBANY COUNTY			
DATE:	CHECKED BY:	DRAWN BY:	CADD FILE:
JUNE 9, 2014	DFI	PJY	110380F
JOB NO. 11-038	SCALE: AS SHOWN	SHEET 15 OF 27	