

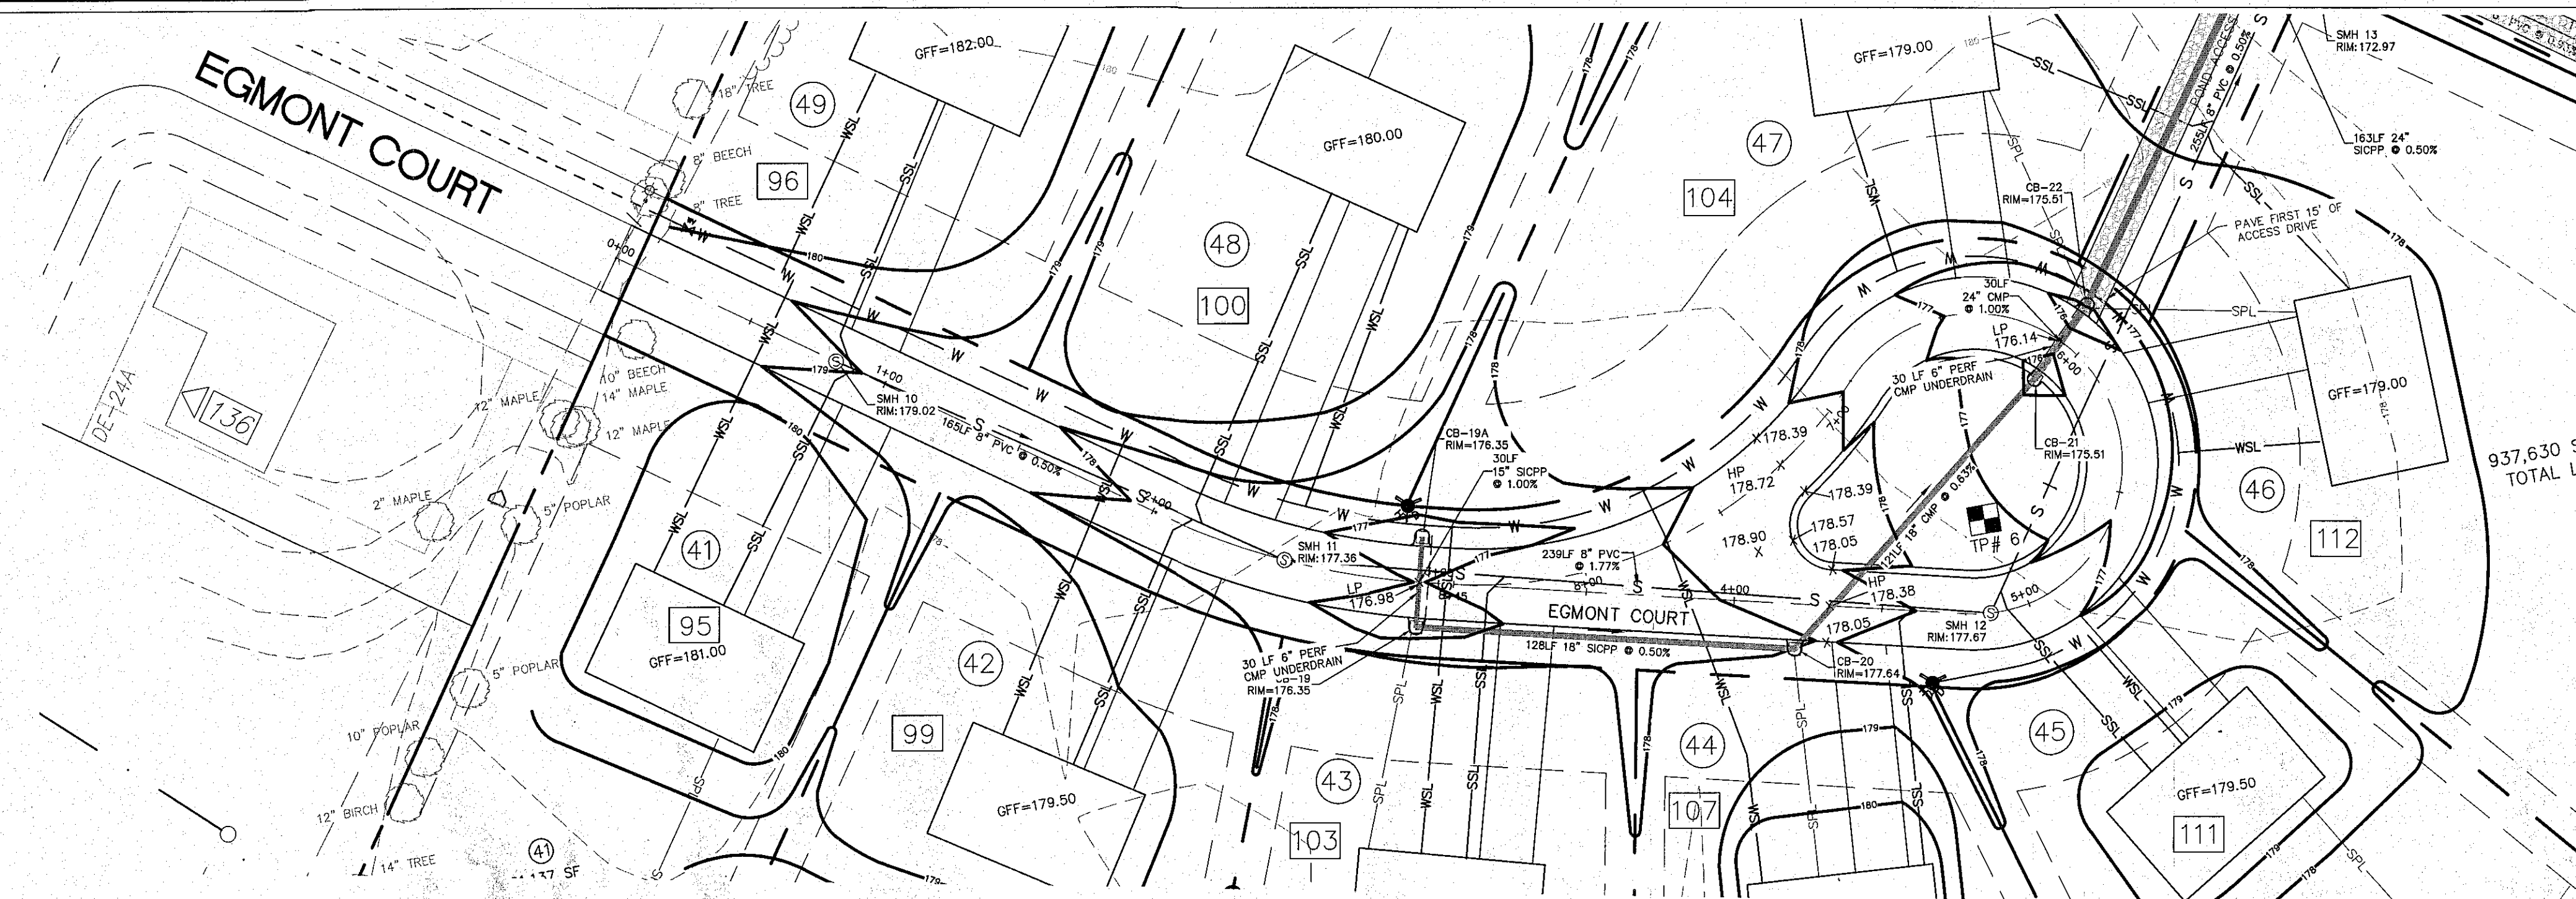


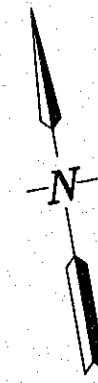

PLAN VIEW
SCALE: 1" = 40'

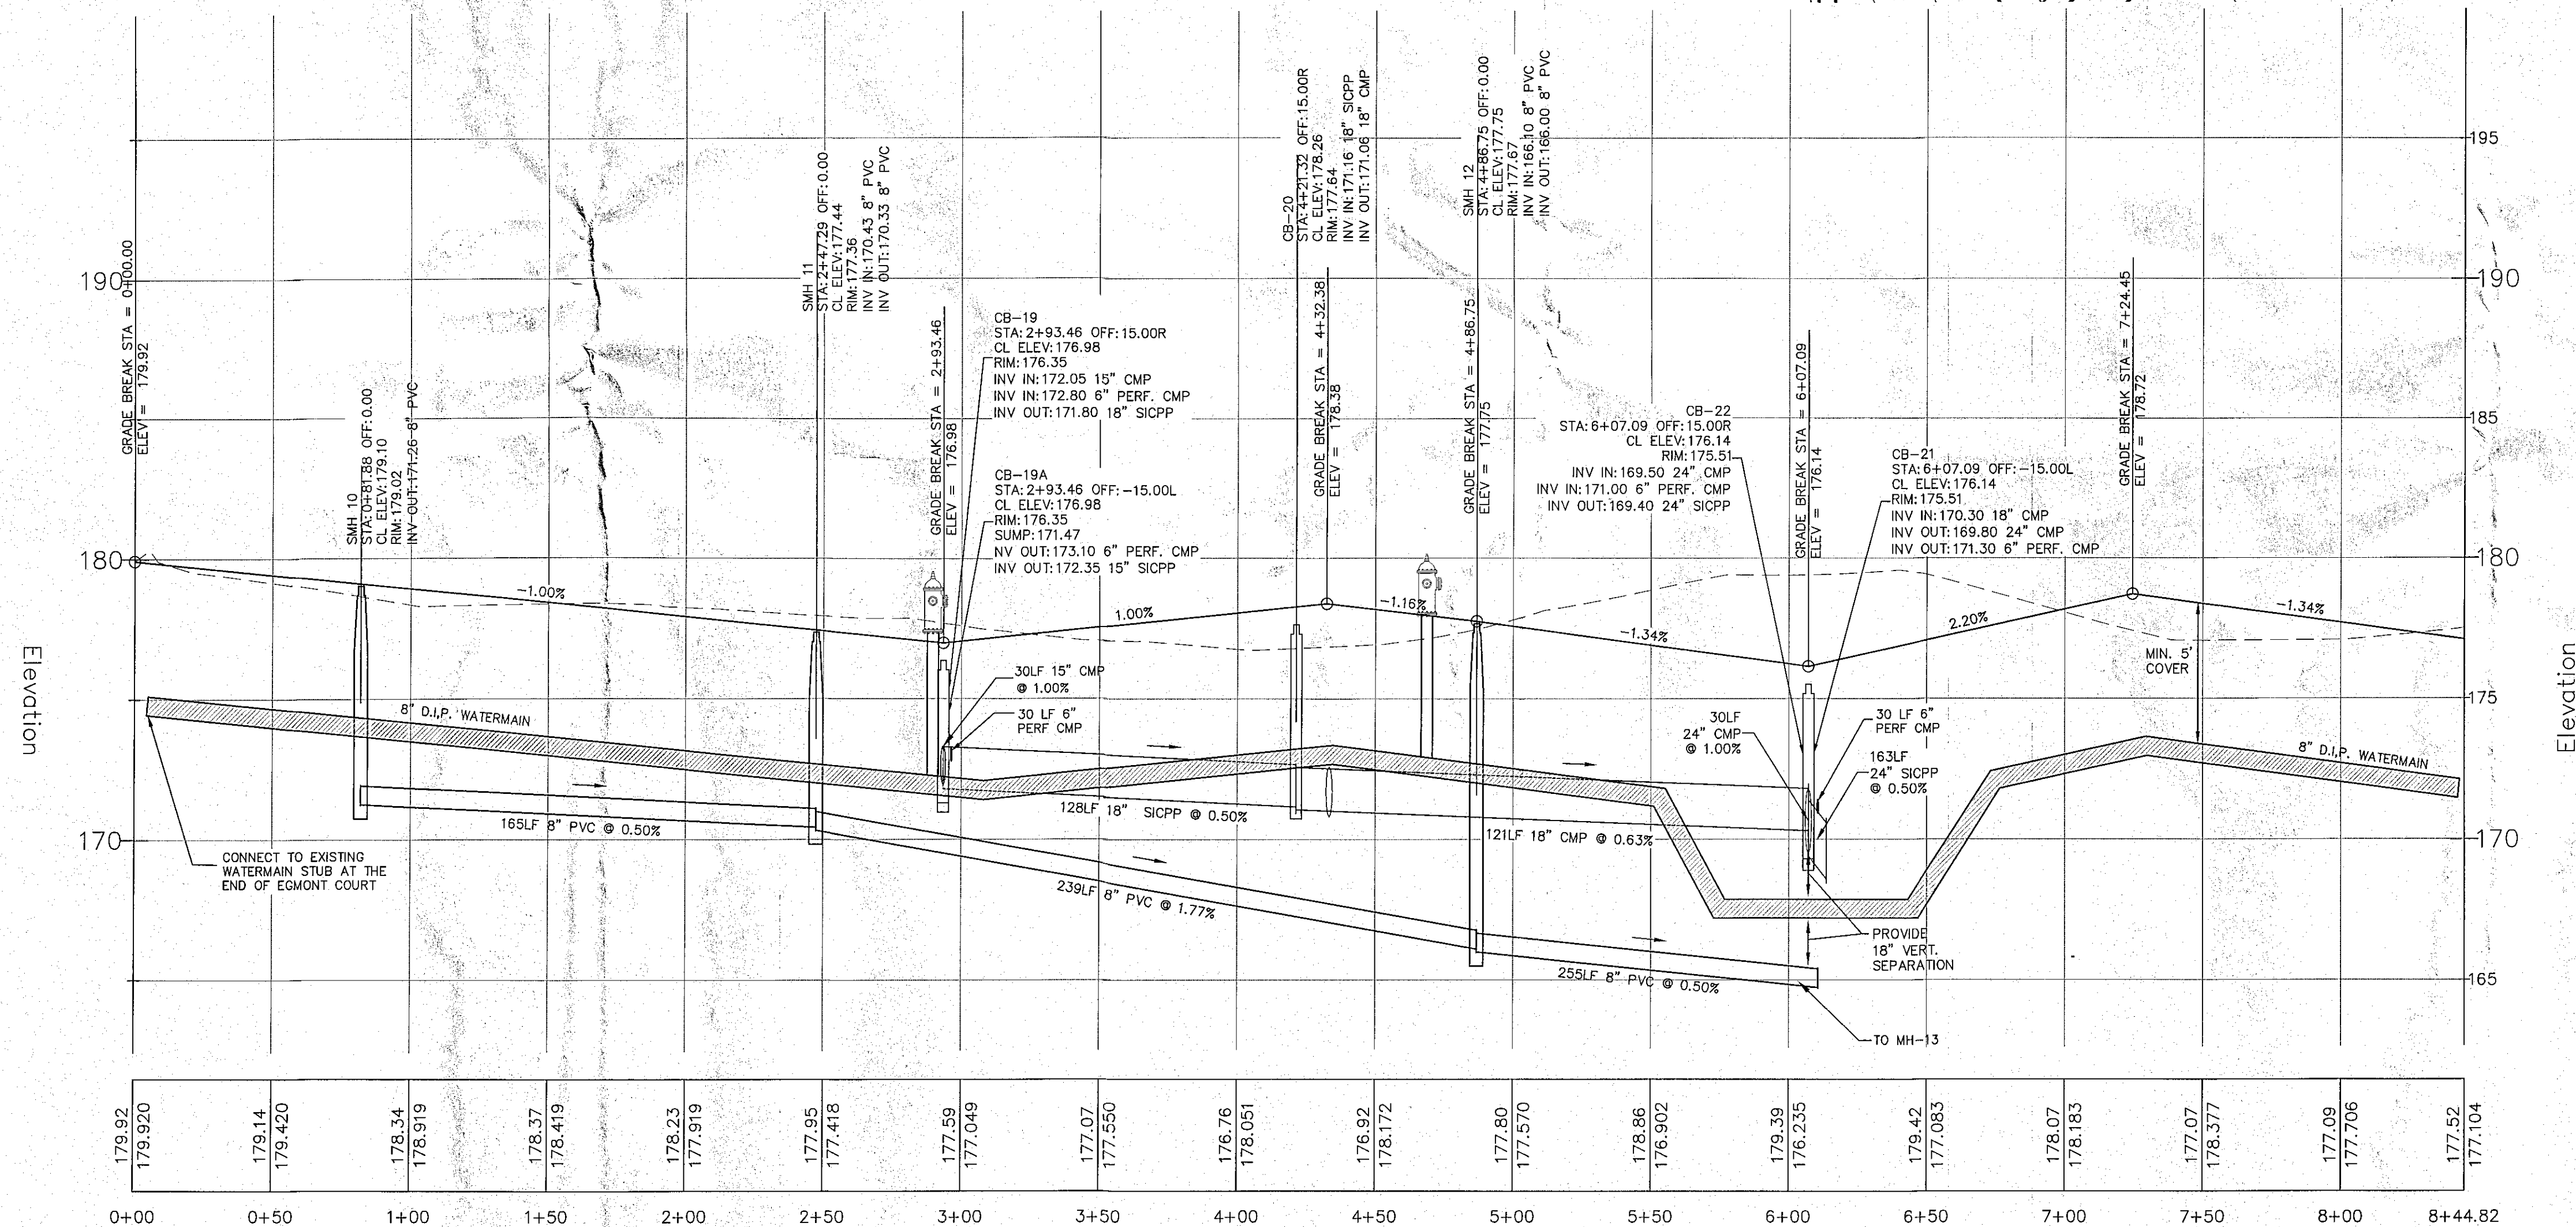

TOWN OF BETHLEHEM, NEW YORK
PLANNING DEPT. ORIGINAL
- SCANNED -
0 1 2 INCHES
PLANNING BOARD
TOWN OF BETHLEHEM
ALBANY COUNTY, NEW YORK
By direction of the Chairman,
These drawings are hereby approved.
See sheets 11-12 for date and signature.
BETHLEHEM PLANNING BOARD APPROVAL


ALBANY COUNTY DEPARTMENT OF HEALTH
DIVISION OF ENVIRONMENTAL HEALTH SERVICES
By direction of the Commissioner of Health, these
plans are hereby approved. See first sheet for
date and signature.

ALBANY COUNTY HEALTH DEPARTMENT APPROVAL

EGMONT COURT PROFILE
SCALE: 1" = 40' HORIZONTAL
1" = 4' VERTICAL

REVISIONS			BY:	DATE:
NO.	DATE:	REVISIONS		
6	11/16/15	REVISED PER TOWN COMMENTS	PJY	
5	10/6/15	REVISED PER TOWN COMMENTS	PJY	
4	8/13/15	REVISED PER TOWN & TDE COMMENTS	PJY	
3	6/19/15	REVISED PER TOWN & TDE COMMENTS	PJY	
2	3/5/15	REVISED PER TOWN & TDE COMMENTS	PJY	
1	9/23/14	REVISED PER TOWN & TDE COMMENTS	PJY	

UNAUTHORIZED ALTERATION OR
ADDITION TO THIS DRAWING IS
A VIOLATION OF SECTION 7209
SUBDIVISION 2, OF THE NEW
YORK STATE EDUCATION LAW.
ONLY COPIES MADE FROM THE
ORIGINAL OF THIS DRAWING
BEARING AN ORIGINAL INKED
OR EMBOSSED SEAL AND
SIGNATURE SHALL BE CONSIDERED
TO BE VALID TRUE COPIES.
© Copyright 2015 - Ingalls &
Associates, LLP - All rights reserved

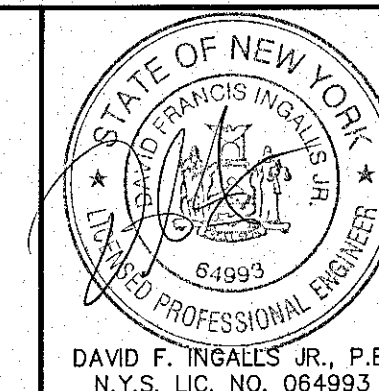

ingalls
ingalls & associates, LLP
engineering, environmental, surveying
2603 GUILDERLAND AVENUE
SCHENECTADY, N.Y. 12306
PHONE: (518) 393-7725
FAX: (518) 393-2324

PROFILE - EGMONT COURT
NEWELL PLACE
WEMPLE ROAD
TOWN OF BETHLEHEM
ALBANY COUNTY STATE OF NEW YORK
DATE: JUNE 19, 2013
DRAWN BY: PJY
CADD FILE: 11038DF
CHECKED BY: DFI
JOB NO. 11-038
SCALE: 1" = 40'
SHEET 16 OF 27