
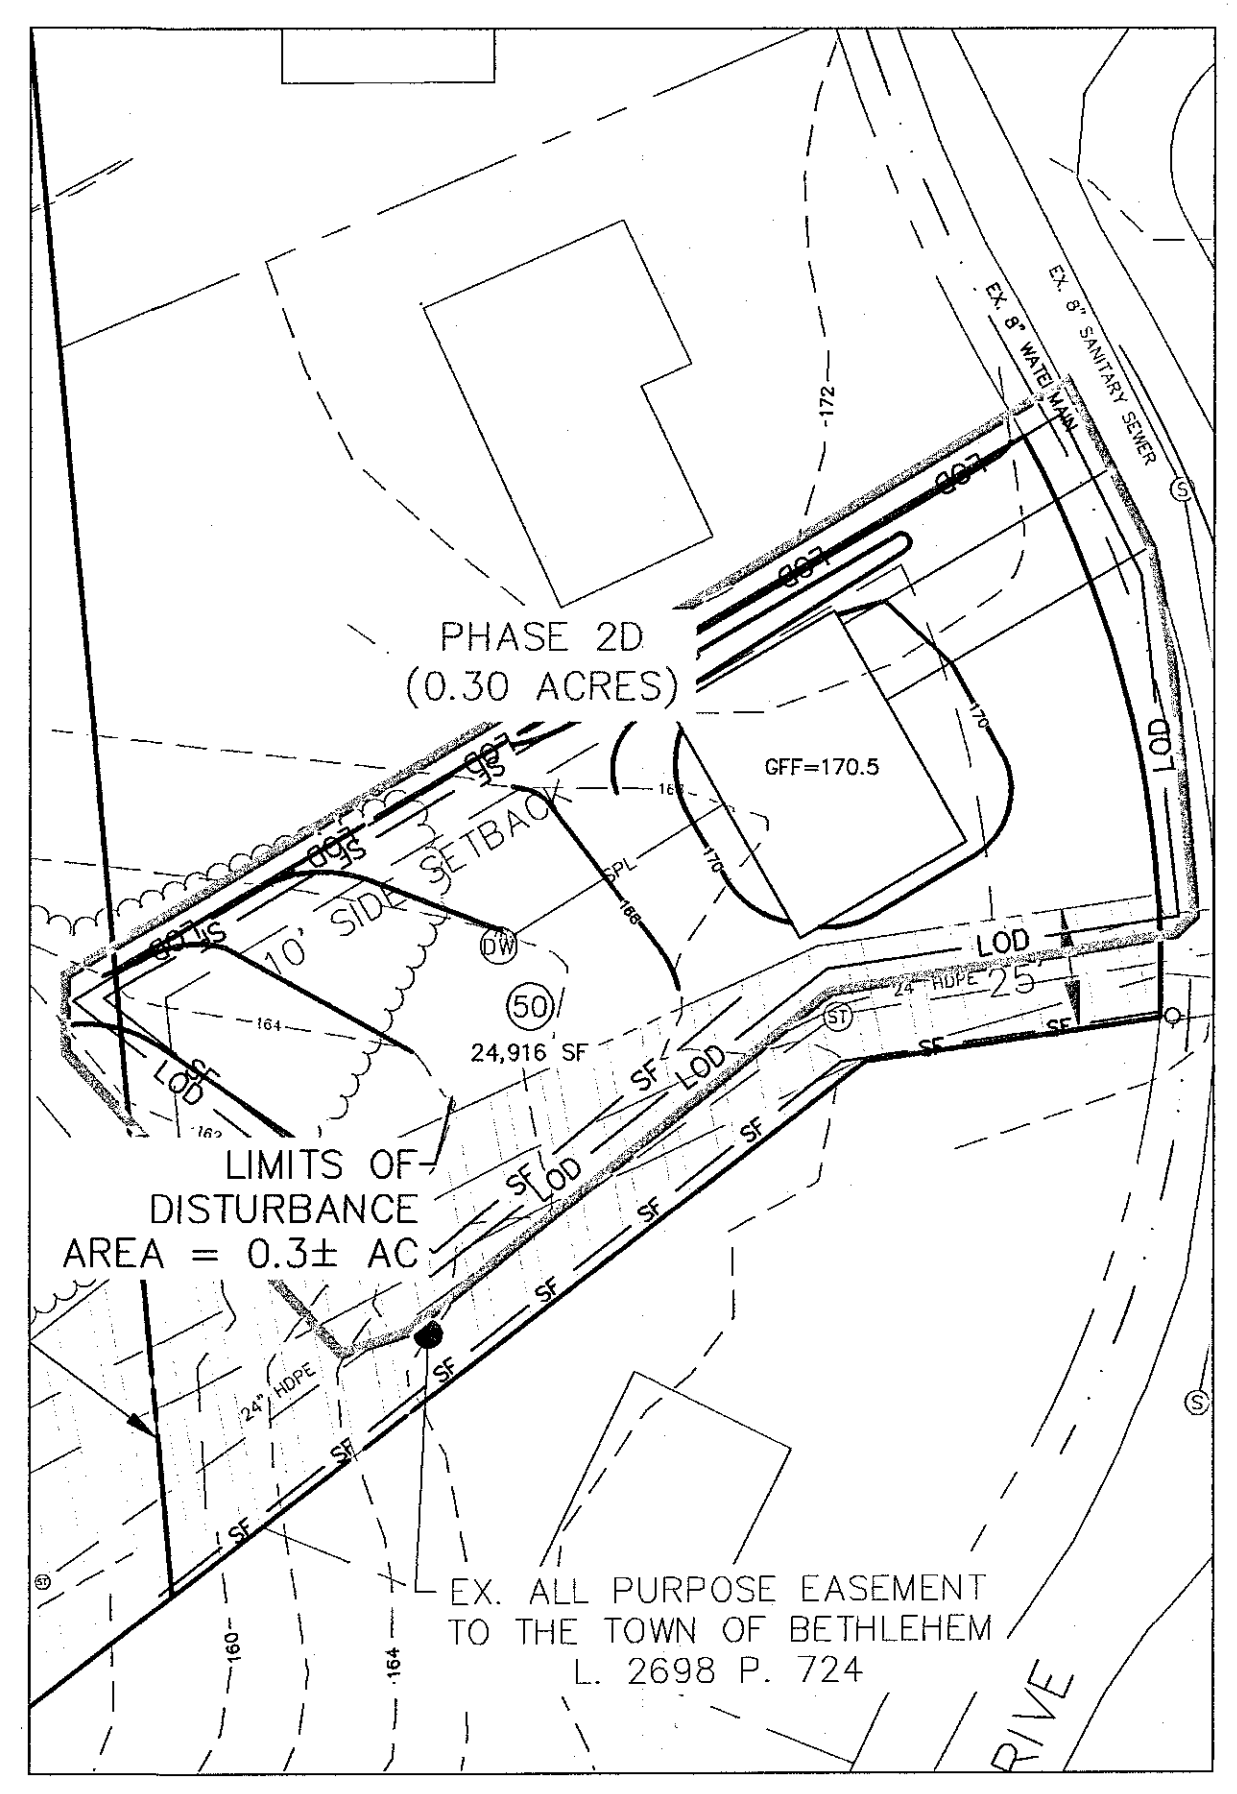


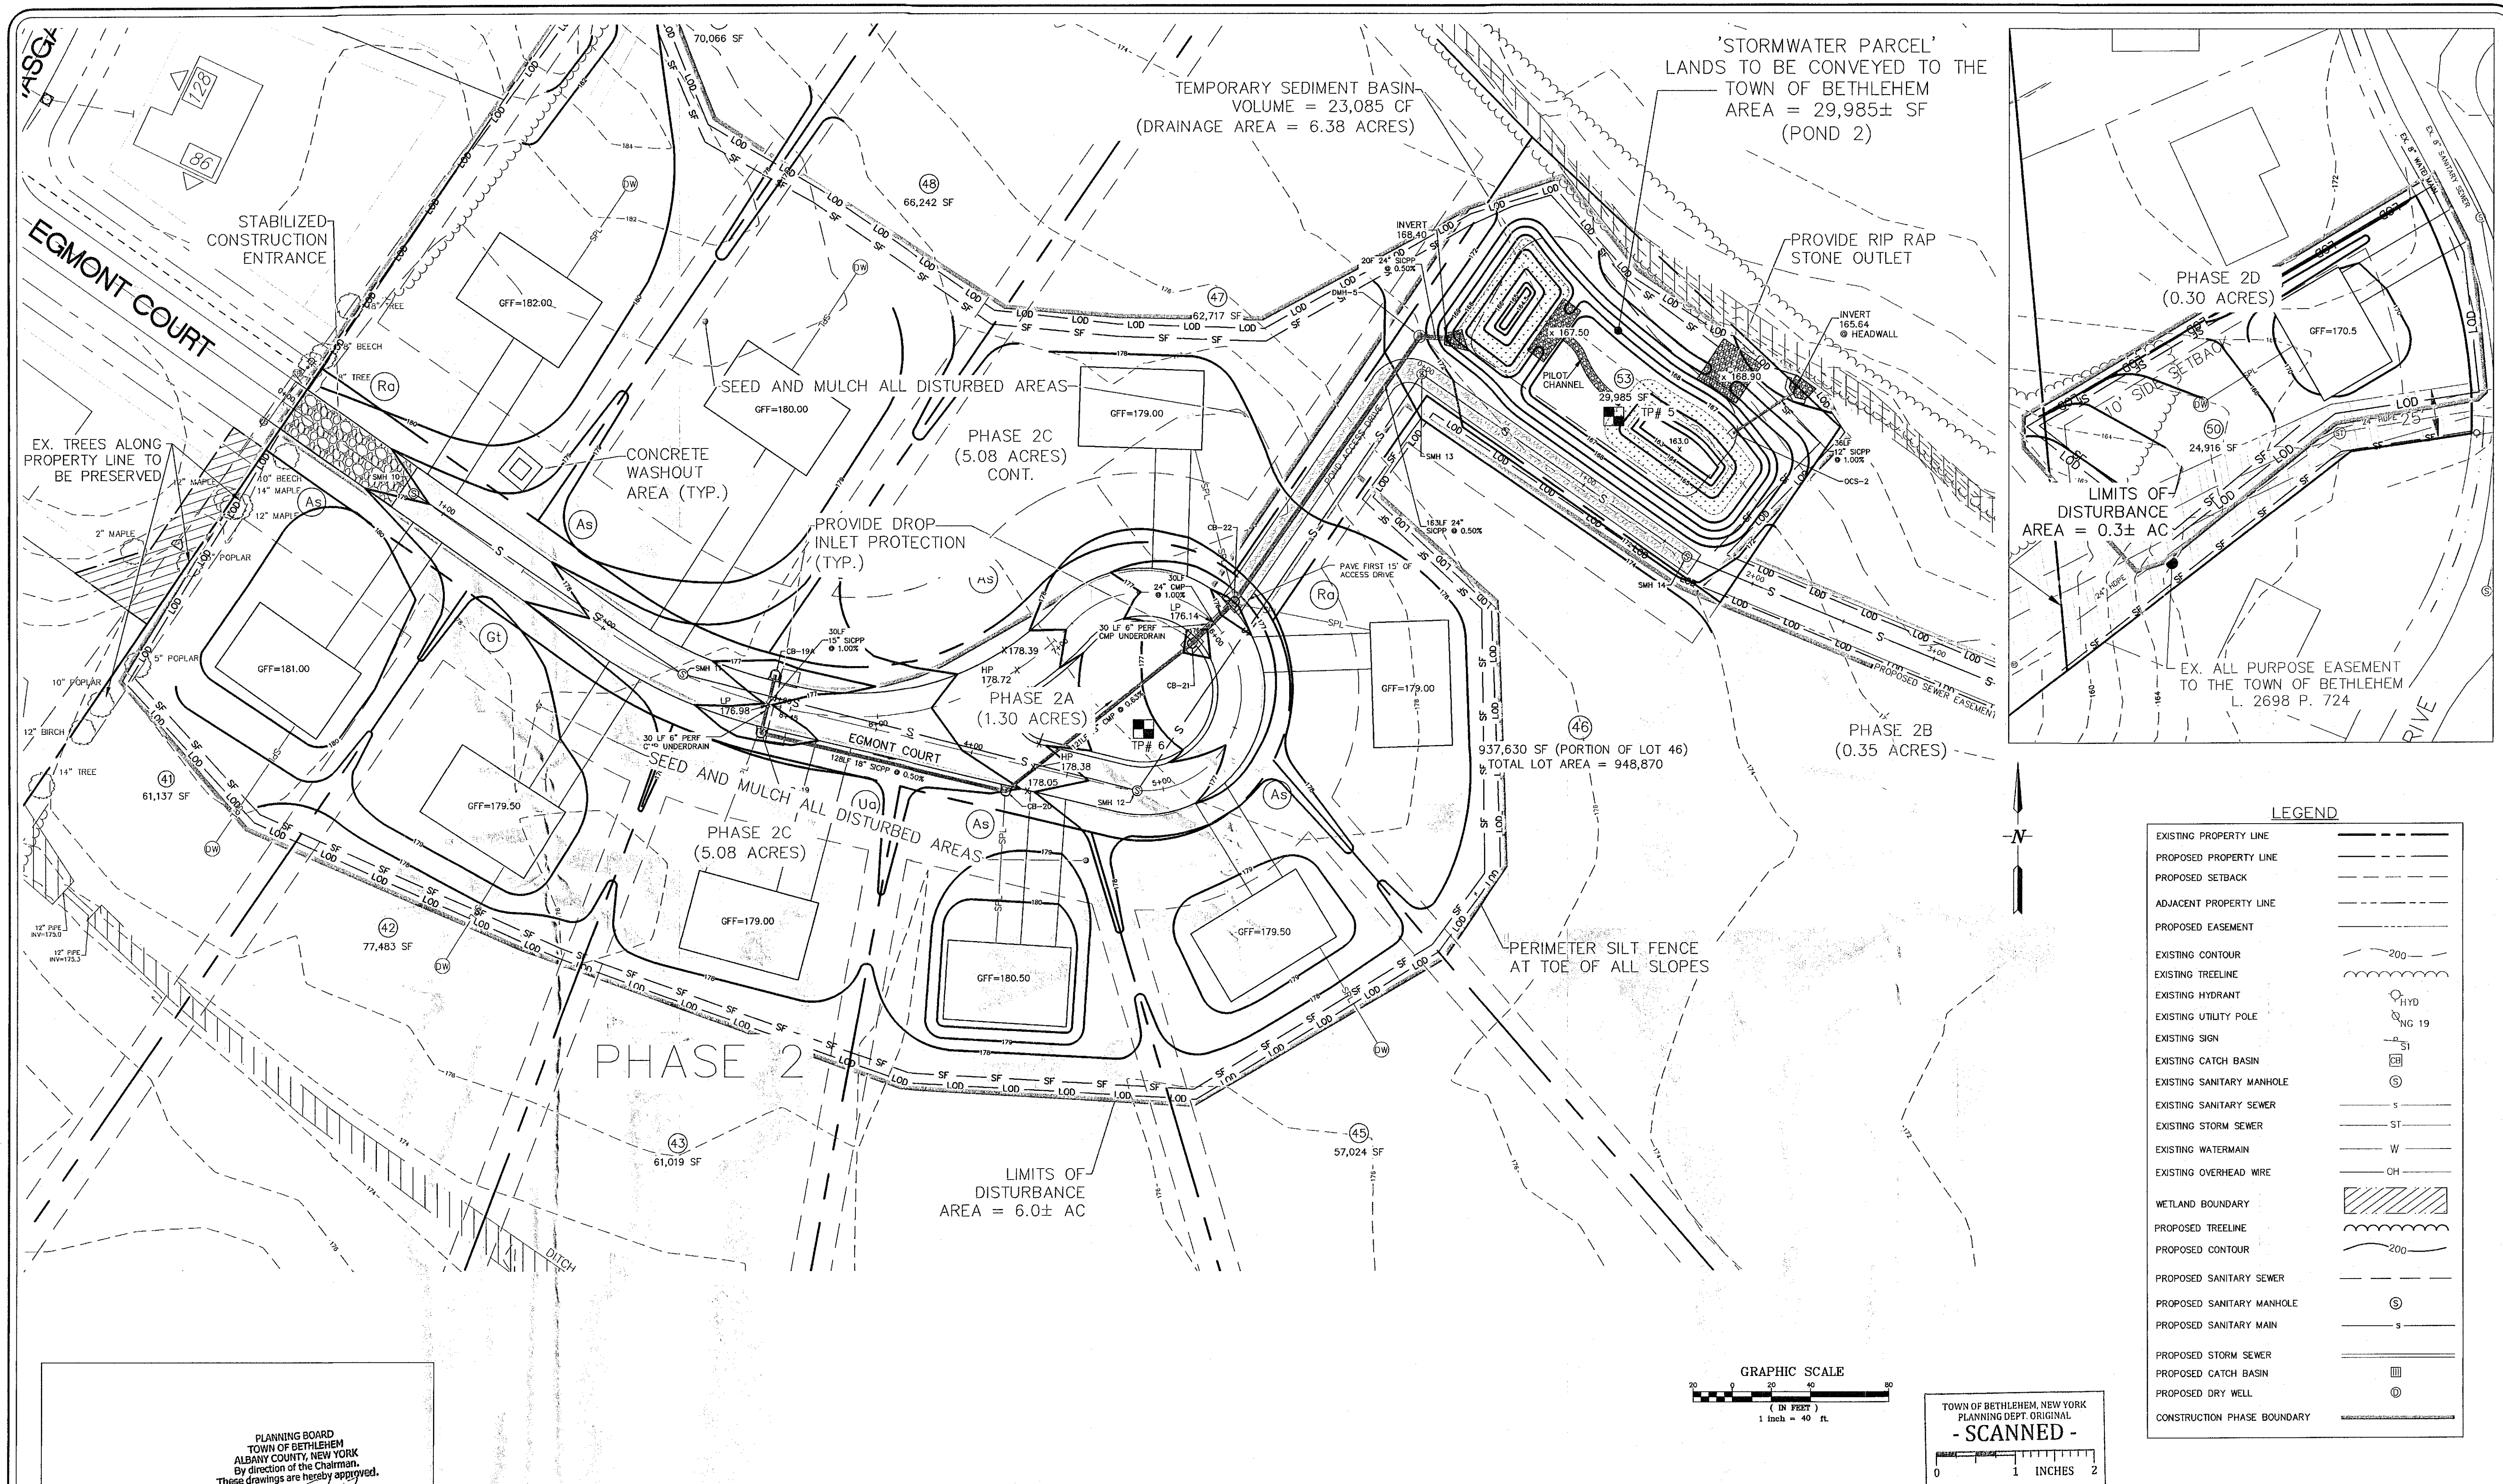

LEGEND	
EXISTING PROPERTY LINE	---
PROPOSED PROPERTY LINE	---
PROPOSED SETBACK	---
ADJACENT PROPERTY LINE	---
PROPOSED EASEMENT	---
EXISTING CONTOUR	200
EXISTING TREELINE	---
EXISTING HYDRANT	HYD
EXISTING UTILITY POLE	NG 19
EXISTING SIGN	S
EXISTING CATCH BASIN	CB
EXISTING SANITARY MANHOLE	S
EXISTING SANITARY SEWER	S
EXISTING STORM SEWER	ST
EXISTING WATERMAIN	W
EXISTING OVERHEAD WIRE	OH
WETLAND BOUNDARY	---
PROPOSED TREELINE	---
PROPOSED CONTOUR	200
PROPOSED SANITARY SEWER	S
PROPOSED SANITARY MANHOLE	S
PROPOSED SANITARY MAIN	S
PROPOSED STORM SEWER	ST
PROPOSED CATCH BASIN	CB
PROPOSED DRY WELL	DW
CONSTRUCTION PHASE BOUNDARY	---

PLANNING BOARD
TOWN OF BETHLEHEM
ALBANY COUNTY, NEW YORK
By direction of the Chairman,
These drawings are hereby approved.
See sheet(s) 2, 10, 11
for date and signature.


BETHLEHEM PLANNING BOARD APPROVAL

ALBANY COUNTY DEPARTMENT OF HEALTH
DIVISION OF ENVIRONMENTAL HEALTH SERVICES
By direction of the Commissioner of Health, these
plans are hereby approved. See first sheet for
date and signature.

NO.	DATE	REVISIONS	BY
6	11/16/15	REVISED PER TOWN COMMENTS	PJY
5	10/6/15	REVISED PER TOWN COMMENTS	PJY
4	8/13/15	REVISED PER TOWN & TDE COMMENTS	PJY
3	6/19/15	REVISED PER TOWN & TDE COMMENTS	PJY
2	3/5/15	REVISED PER TOWN & TDE COMMENTS	PJY
1	9/23/14	REVISED PER TOWN & TDE COMMENTS	PJY

UNAUTHORIZED ALTERATION OR
ADDITION TO THIS DRAWING IS
A VIOLATION OF SECTION 7209
SUBDIVISION 2, OF THE NEW
YORK STATE EDUCATION LAW.
ONLY COPIES MADE FROM THE
ORIGINAL OF THIS DRAWING
BEARING AN ORIGINAL INKED
OR EMBOSSED SEAL AND
SIGNATURE SHALL BE CONSIDERED
TO BE VALID TRUE COPIES.

© Copyright 2015 - Ingalls &
Associates, LLP - All rights reserved

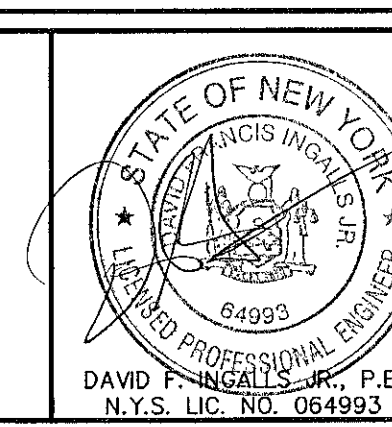

ingalls
ingalls & associates, LLP
engineering, environmental, surveying
2803 GUILDERLAND AVENUE
SCHENECTADY, N.Y. 12306
PHONE: (518) 383-7725
FAX: (518) 393-2324

E&SC PLAN 3
NEWELL ROAD
WEMPLE PLACE
TOWN OF BETHLEHEM
ALBANY COUNTY STATE OF NEW YORK

DATE: JUNE 9, 2014
DRAWN BY: PJY
CADD FILE: 110380F

CHECKED BY: DFI
JOB NO. 11-038

SCALE: 1" = 40'
SHEET 20 OF 27