
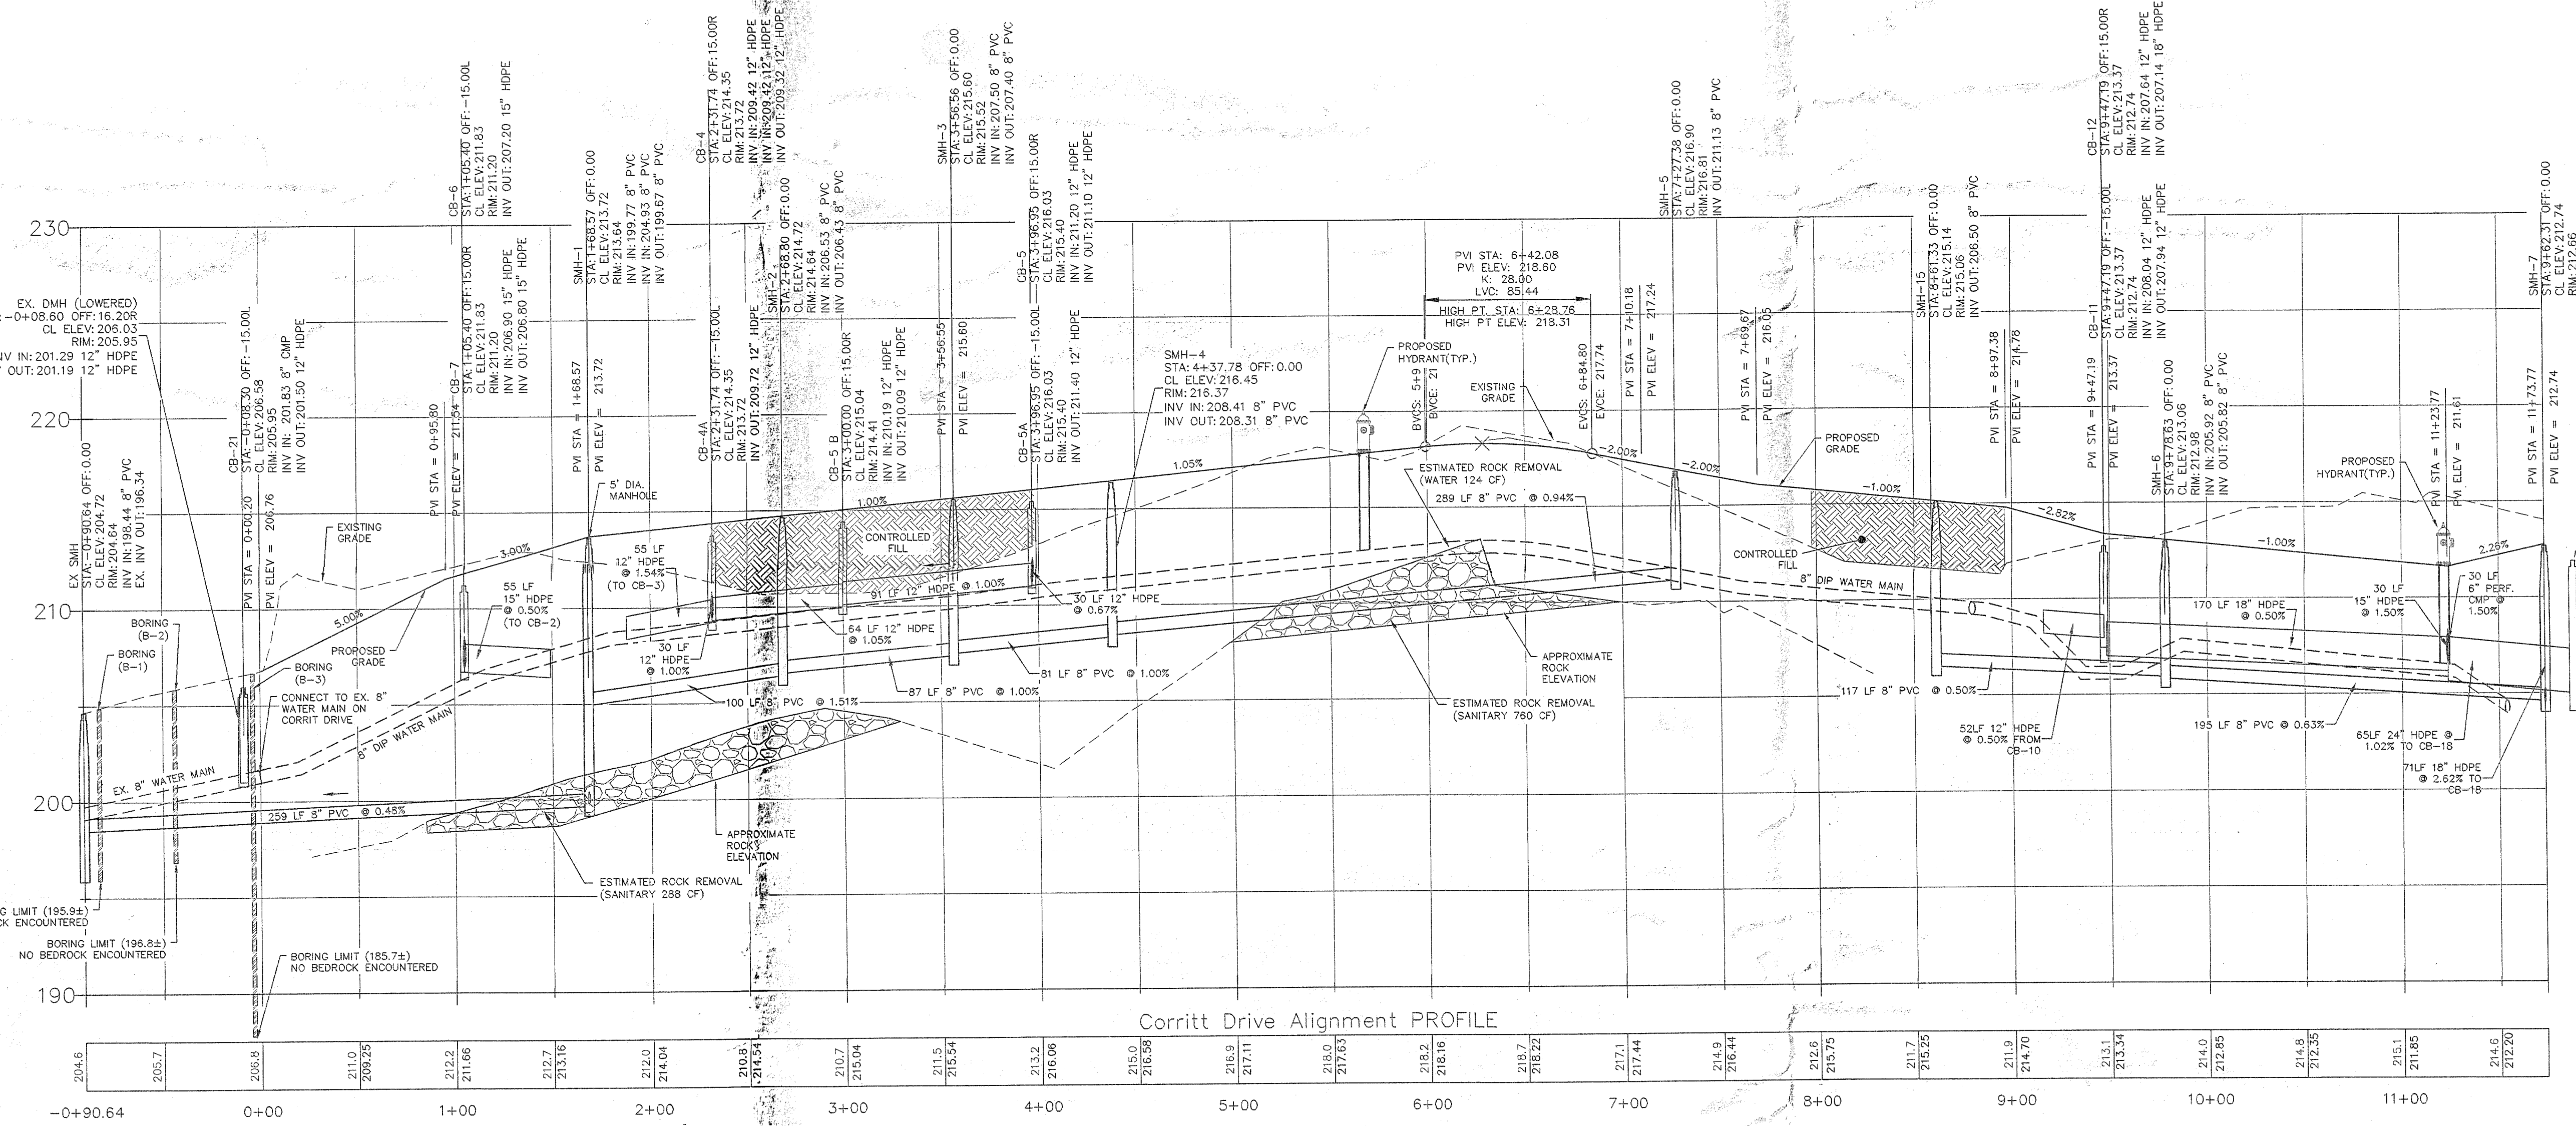
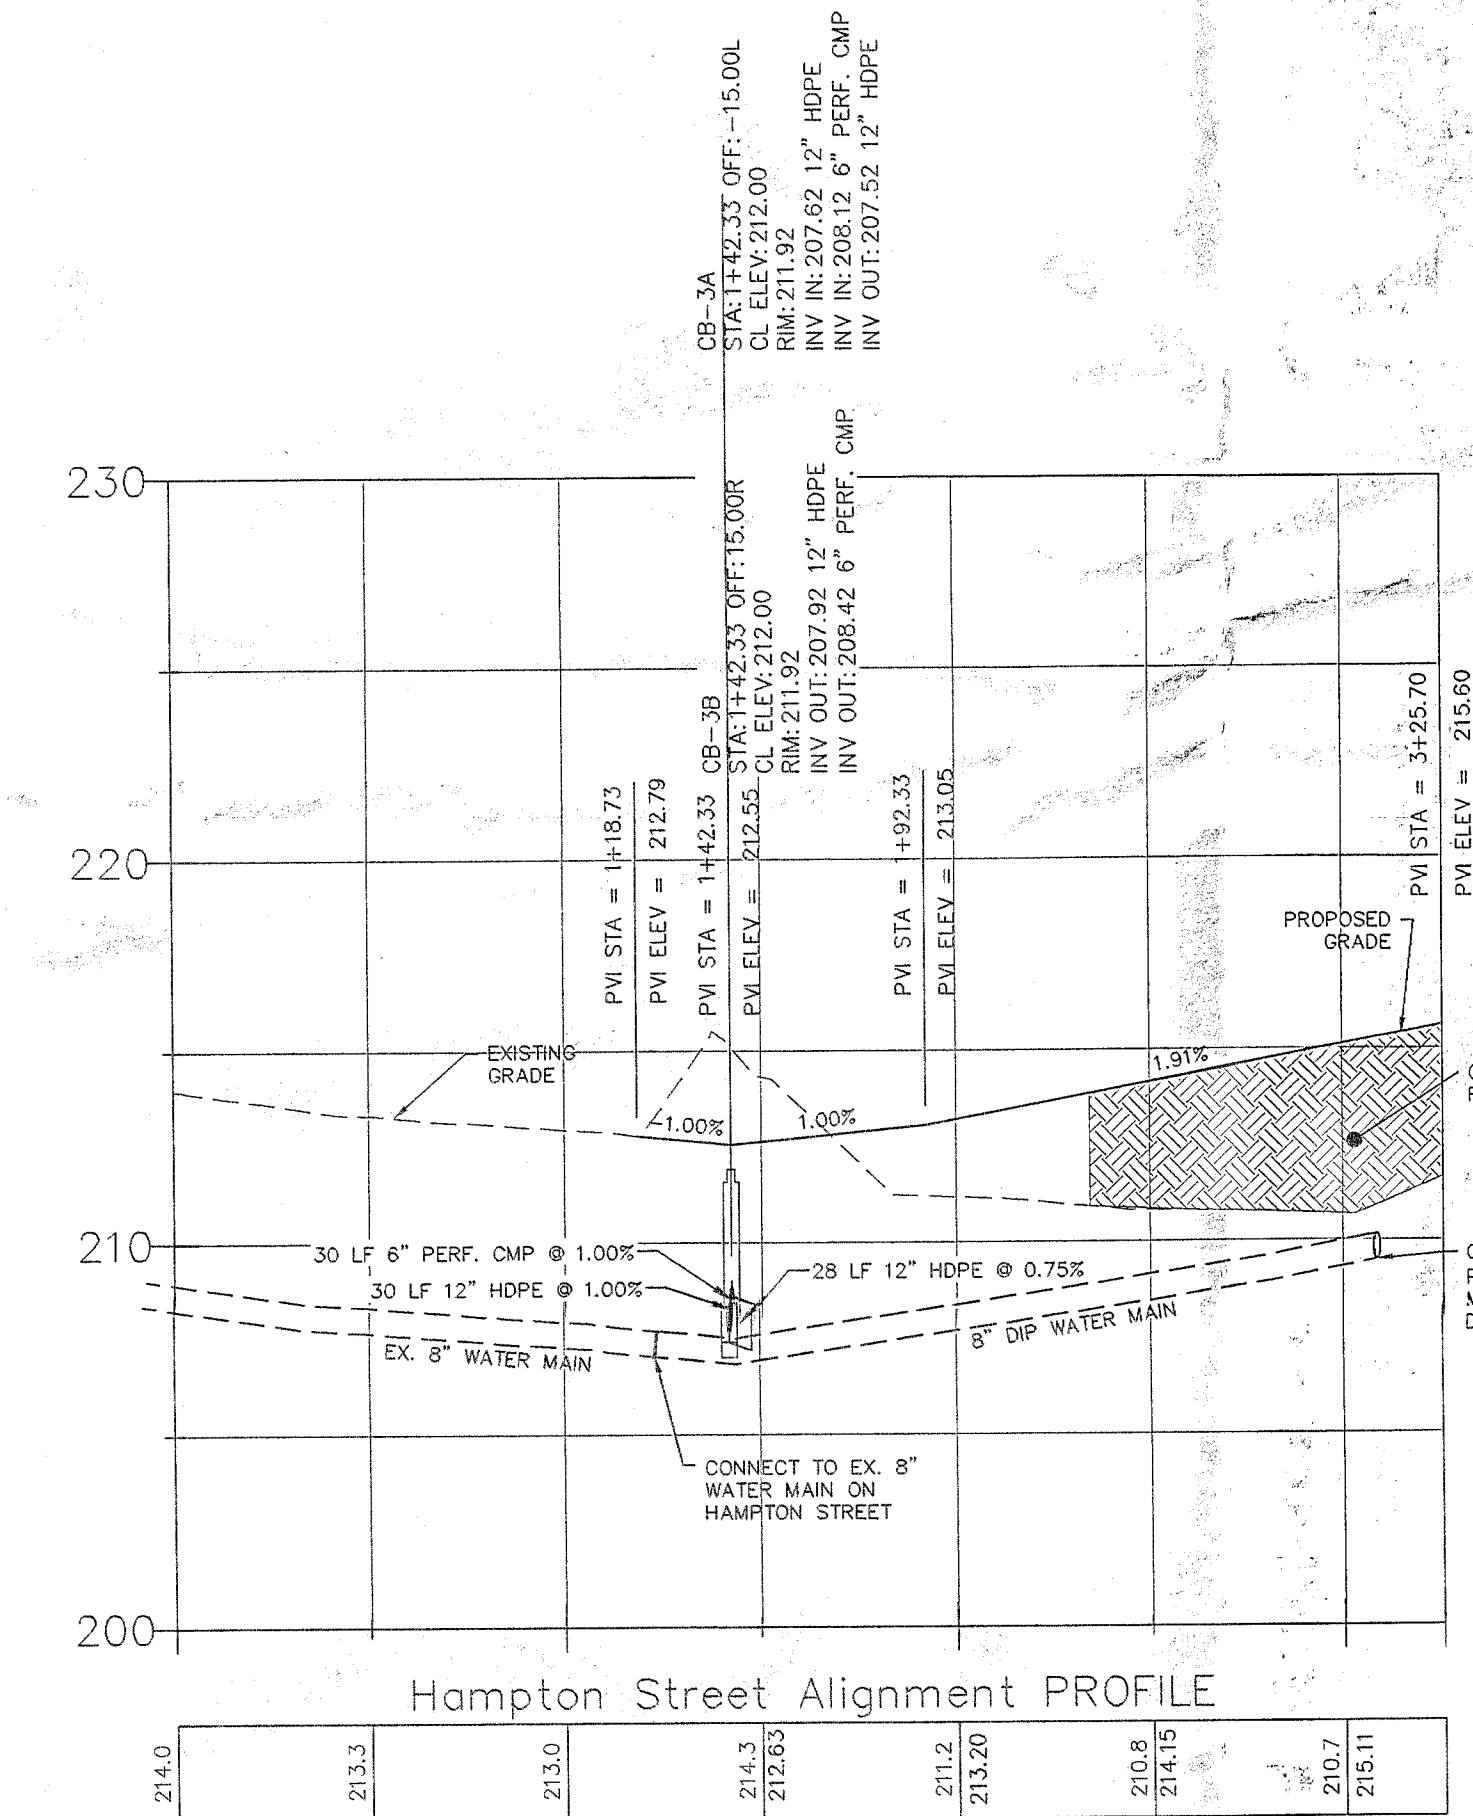
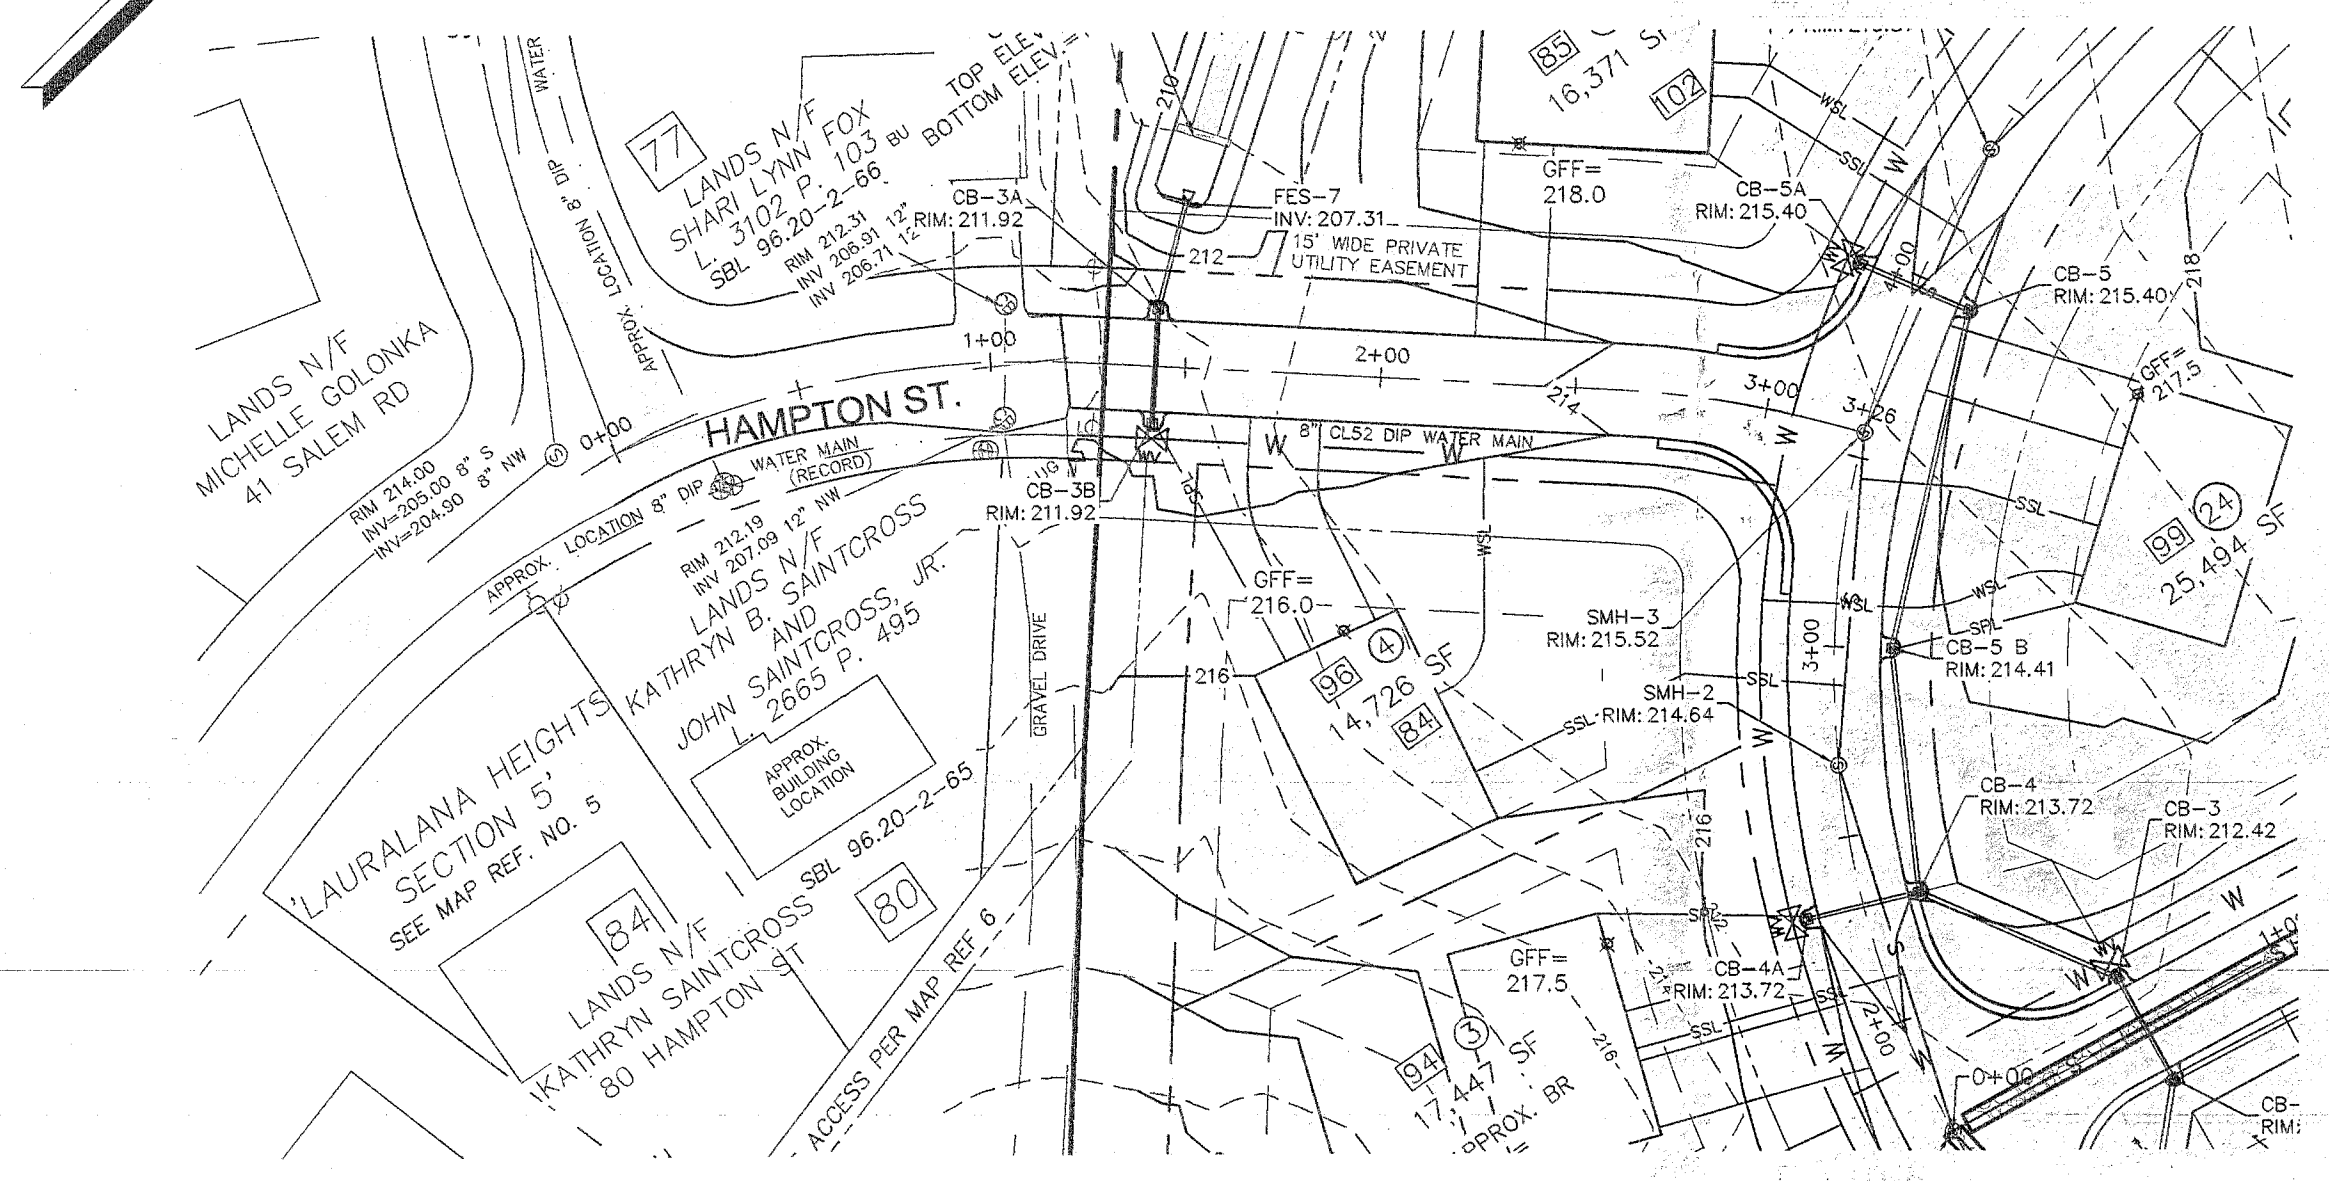
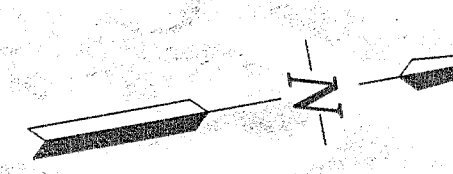


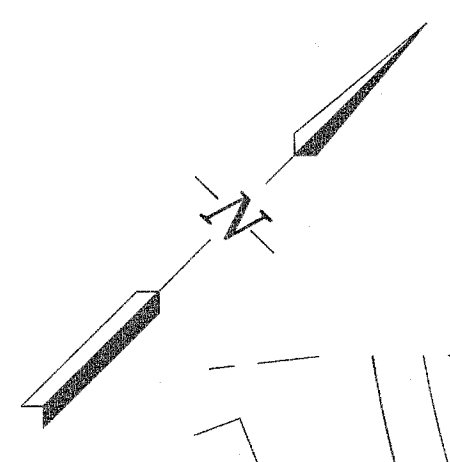

- LEGEND**
- EXISTING PROPERTY LINE
 - PROPOSED PROPERTY LINE
 - PROPOSED SETBACK
 - ADJACENT PROPERTY LINE
 - PROPOSED EASEMENT
 - EXISTING CONTOUR
 - EXISTING TREELINE
 - EXISTING HYDRANT
 - EXISTING UTILITY POLE
 - EXISTING SANITARY MANHOLE
 - EXISTING SANITARY SEWER
 - EXISTING STORM SEWER
 - EXISTING WATER MAIN
 - WETLAND BOUNDARY
 - WETLAND IMPACT
 - PROPOSED CONTOUR
 - PROPOSED SANITARY MANHOLE
 - PROPOSED SANITARY MAIN
 - PROPOSED SANITARY LATERAL
 - PROPOSED HYDRANT
 - PROPOSED WATER MAIN
 - PROPOSED WATER SERVICE
 - PROPOSED STORM SEWER
 - PROPOSED CATCH BASIN
 - AREAS REQUIRING BR REMOVAL

GRADING NOTES:

1. ALL CONTROLLED FILL SHALL BE CERTIFIED BY A LICENSED SOILS ENGINEER, THAT PLACEMENT OF THE MATERIAL WAS DONE IN A MANNER SUITABLE FOR THE CONSTRUCTION OF THE ROAD AND THAT THE INSTALLATION OF WATER MAIN, STORM SEWERS, AND SANITARY SEWERS TO THIS END, NO FILL SHALL BE PLACED IN AREAS IDENTIFIED ON THESE PLANS AS CONTROLLED FILL AREAS UNTIL THE CERTIFYING SOILS ENGINEER HAS BEEN CONSULTED.

ALBANY COUNTY DEPARTMENT OF HEALTH
DIVISION OF ENVIRONMENTAL HEALTH SERVICES
By direction of the Commissioner of Health, these plans are hereby approved. See first sheet for date and signature.


ALBANY COUNTY HEALTH DEPARTMENT APPROVAL

BETHLEHEM PLANNING BOARD APPROVAL

FOR MUNICIPAL APPROVAL ONLY
NOT FOR CONSTRUCTION

NOTE: 48 HOURS PRIOR TO ANY CONSTRUCTION ACTIVITIES, THE CONTRACTOR SHALL CONTACT DIG SAFELY NEW YORK TO LOCATE ALL UNDERGROUND UTILITIES. 1-800-962-7962

NO.	DATE	REVISIONS	BY
1	5/15/17	ISSUED FOR FINAL PLAT APPROVAL	PJY
2	5/17/17	REVISED LOT 2, 3 & 4	PJY
3	4/24/17	ISSUED FOR FINAL PLAT APPROVAL	JCH
4	1/13/17	REVISED PER TOWN COMMENTS	JCH
5	1/13/17	REVISED PER TOWN COMMENTS	JCH
6	12/8/16	REVISED TO INCLUDE BEDROCK IMPACTS	JCH
7	10/21/16	REVISED PER TOWN & THE COMMENTS	PJY

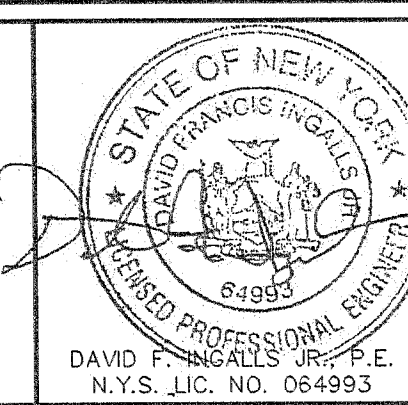

ROAD PROFILES 1
STONEFIELD SUBDIVISION
CORRITT DRIVE, HAMPTON STREET &
SPINDLER COURT
TOWN OF BETHLEHEM, STATE OF NEW YORK

ingalls & associates, LLP
2603 SHULDERLAND AVENUE
SCHENECTADY, NY 12309
PHONE (518) 262-7728
FAX (518) 893-3244

DAVID F. INGALLS, P.E.
N.Y.S. LIC. NO. 054993

ALBANY COUNTY
DATE: NOVEMBER 24, 2015
CHECKED BY: F.F.I.
JOB NO. 13-062

STATE OF NEW YORK
SCALE: 1"=50'
SHEET 7 OF 13