



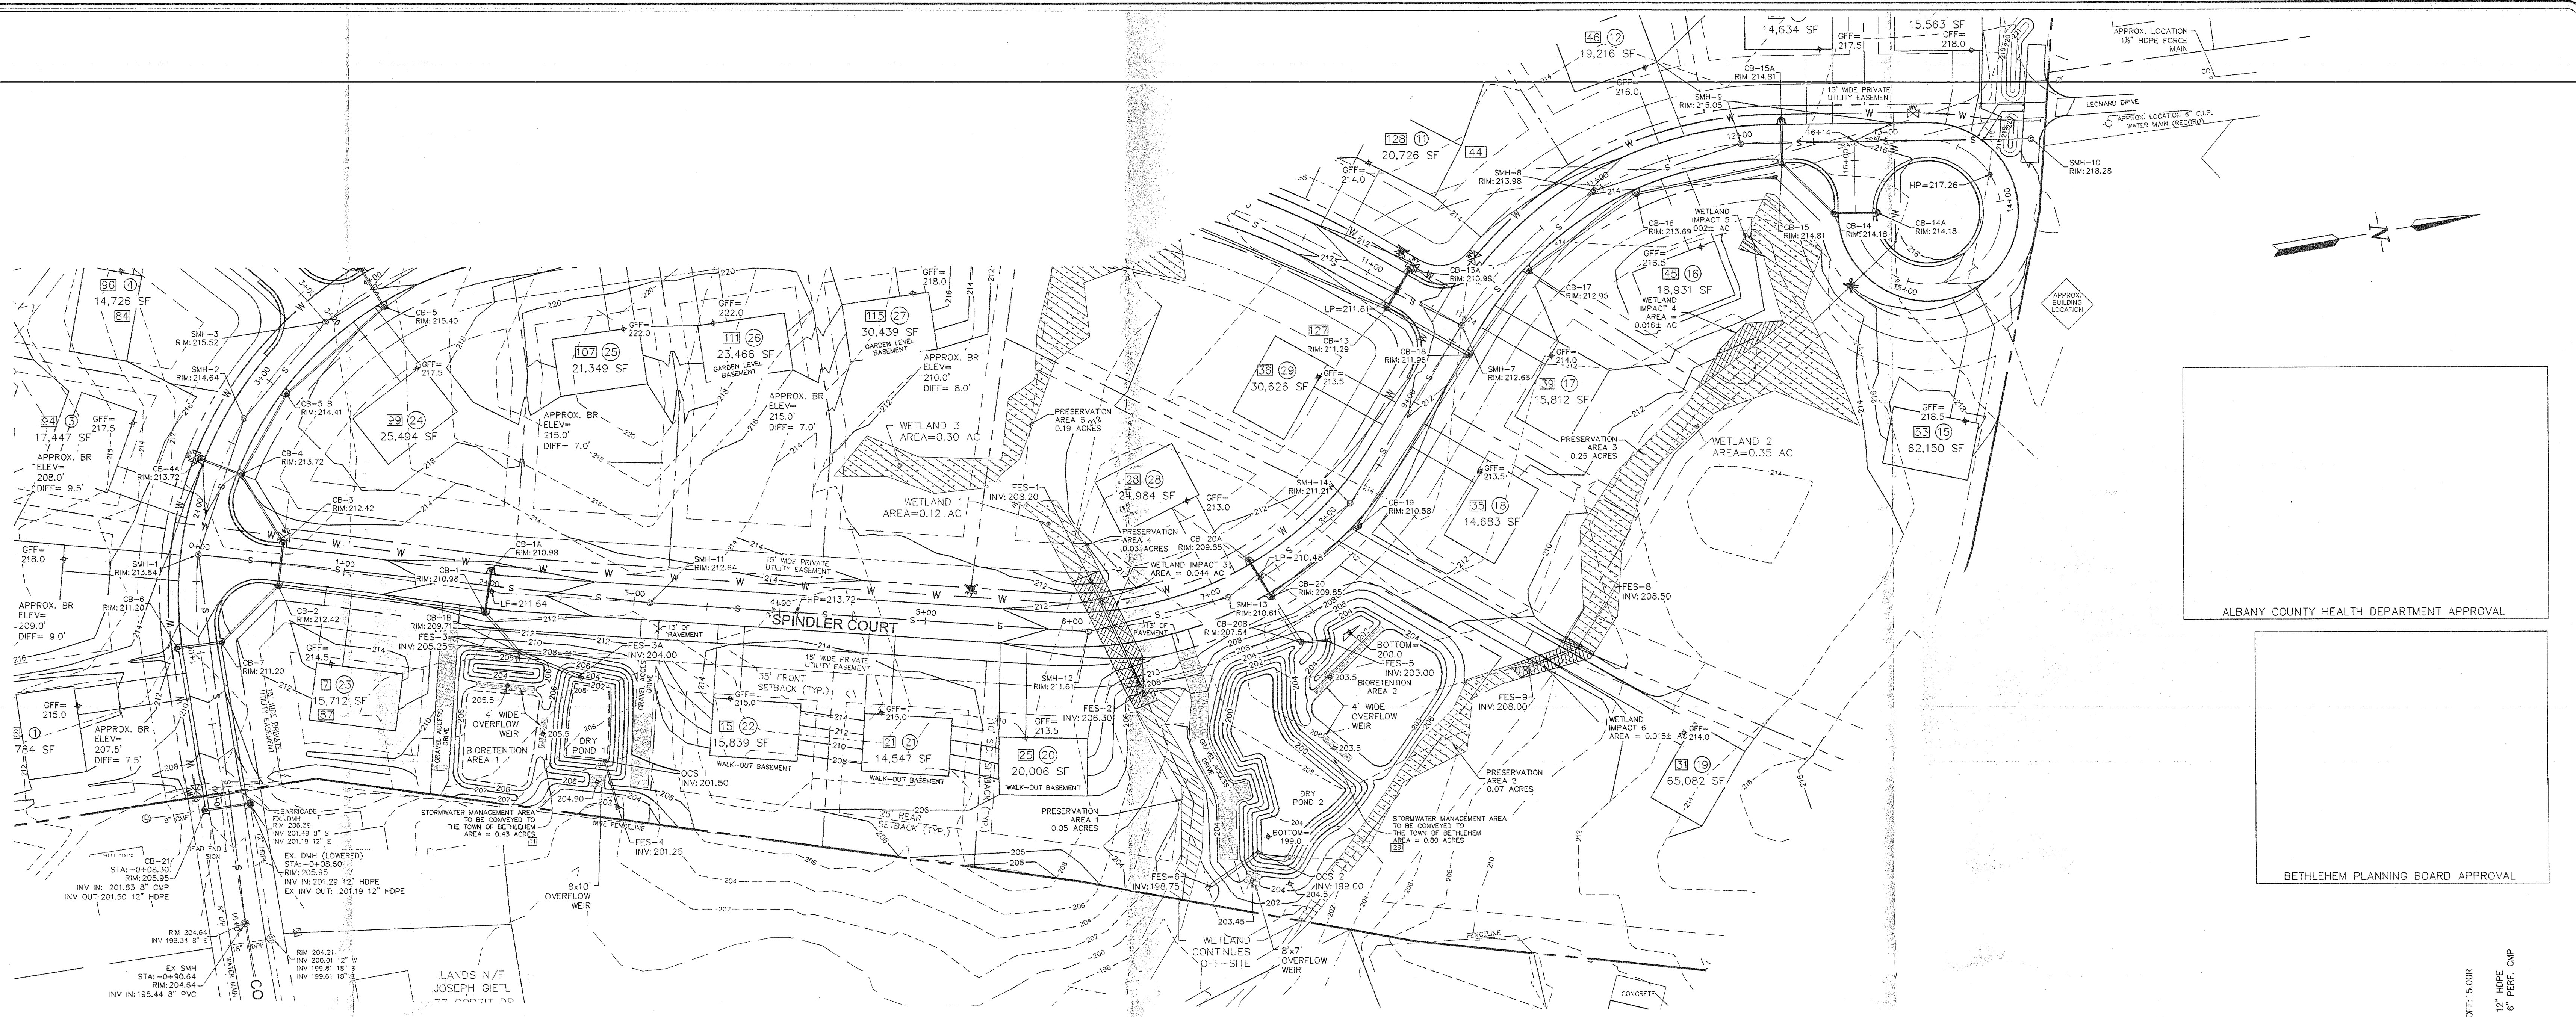

ALBANY COUNTY HEALTH DEPARTMENT APPROVAL

BETHLEHEM PLANNING BOARD APPROVAL

- LEGEND**
- EXISTING PROPERTY LINE
 - PROPOSED PROPERTY LINE
 - PROPOSED SETBACK
 - ADJACENT PROPERTY LINE
 - PROPOSED EASEMENT
 - EXISTING CONTOUR
 - EXISTING HYDRANT
 - EXISTING UTILITY POLE
 - EXISTING SANITARY MANHOLE
 - EXISTING SANITARY SEWER
 - EXISTING STORM SEWER
 - EXISTING WATERMAIN
 - WETLAND BOUNDARY
 - WETLAND IMPACT
 - PROPOSED CONTOUR
 - PROPOSED SANITARY MANHOLE
 - PROPOSED SANITARY MAIN
 - PROPOSED SANITARY LATERAL
 - PROPOSED HYDRANT
 - PROPOSED WATER MAIN
 - PROPOSED WATER SERVICE
 - PROPOSED STORM SEWER
 - PROPOSED CATCH BASIN
 - AREAS REQUIRING BR REMOVAL

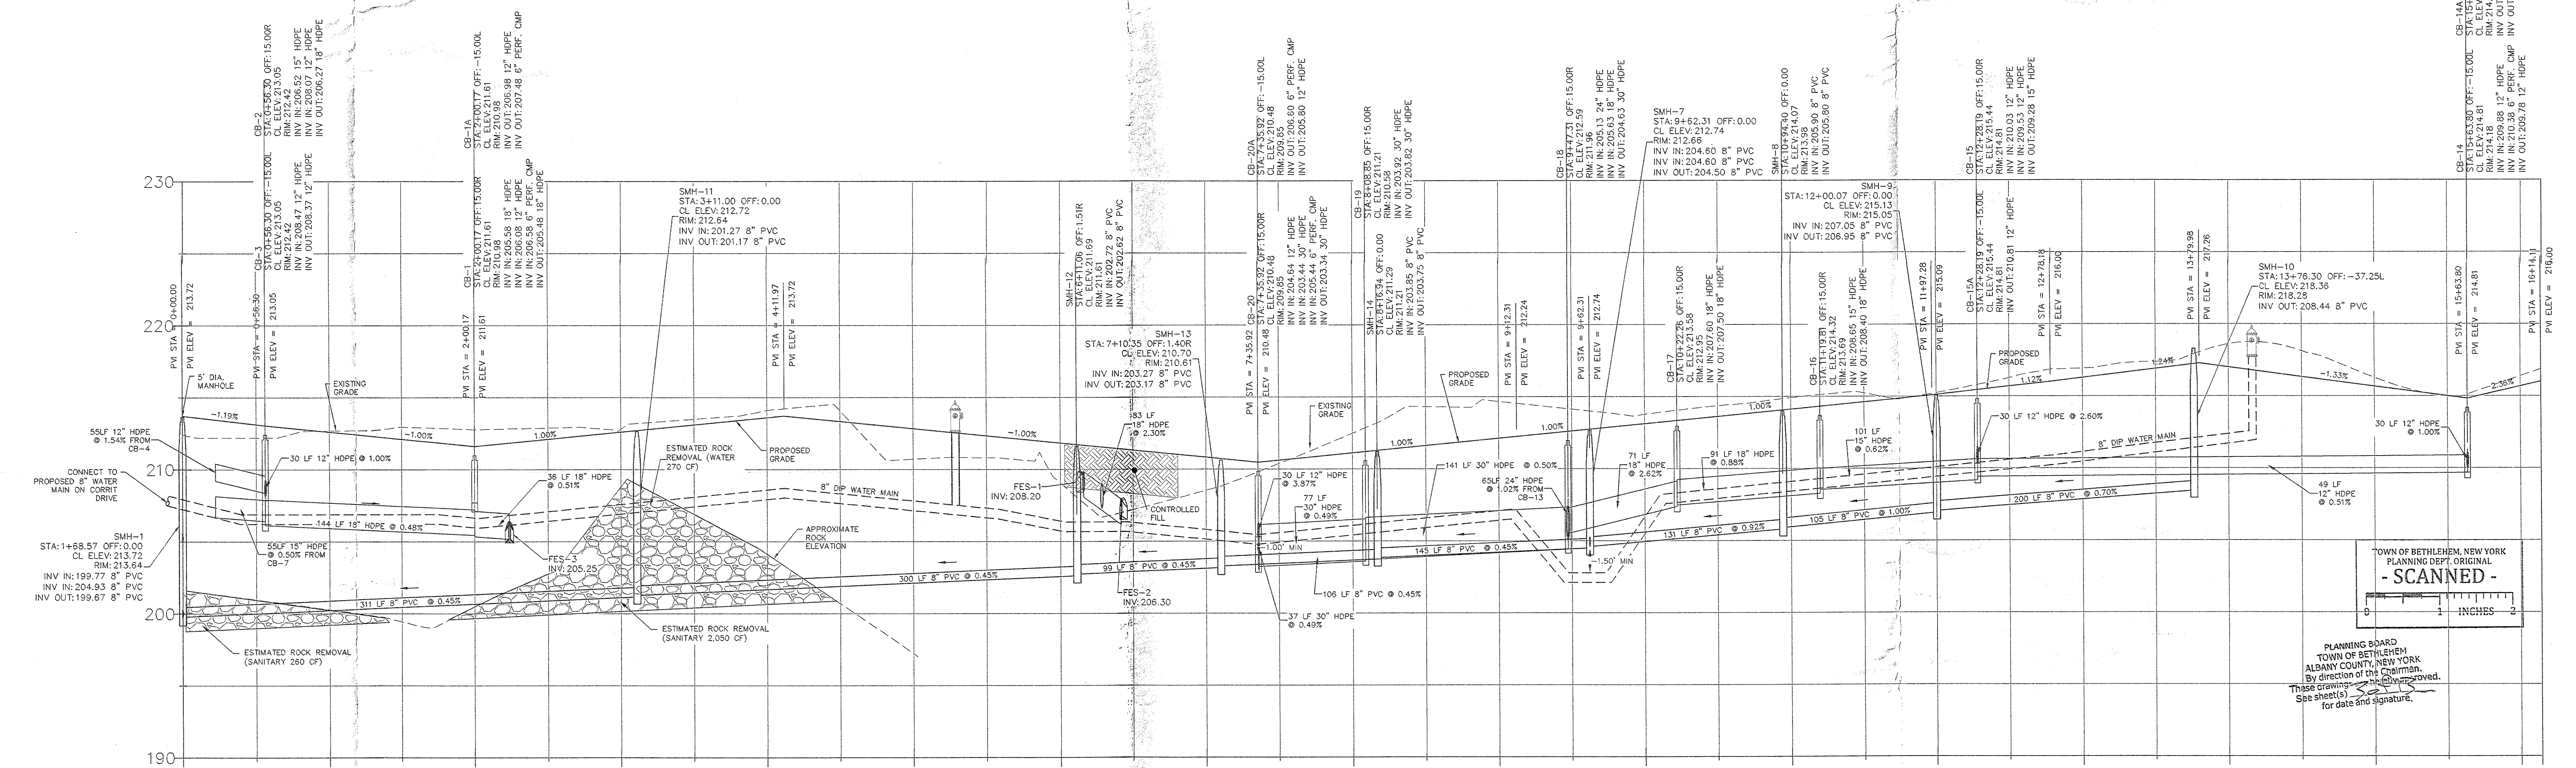

GRADING NOTES:

1. ALL CONTROLLED FILL SHALL BE CERTIFIED BY A LICENSED SOILS ENGINEER, THAT PLACEMENT OF THE MATERIAL WAS DONE IN A MANNER SUITABLE FOR THE CONSTRUCTION OF THE ROAD AND THE INSTALLATION OF WATER MAIN, STORM SEWERS, AND SANITARY SEWERS. TO THIS END, NO FILL SHALL BE PLACED IN AREAS IDENTIFIED ON THESE PLANS AS CONTROLLED FILL AREAS UNTIL THE CERTIFYING SOILS ENGINEER HAS BEEN CONSULTED.

NOTE: 48 HOURS PRIOR TO ANY CONSTRUCTION ACTIVITIES, THE CONTRACTOR SHALL CONTACT DIG SAFELY NEW YORK TO LOCATE ALL UNDERGROUND UTILITIES. 1-800-962-7982

FOR MUNICIPAL APPROVAL ONLY
NOT FOR CONSTRUCTION

UNAUTHORIZED ALTERATION OR ADDITION TO THIS DRAWING IS A VIOLATION OF SECTION 7209 SUBDIVISION 2, OF THE NEW YORK STATE EDUCATION LAW. ONLY COPIES MADE FROM THE ORIGINAL OF THIS DRAWING BEARING AN ORIGINAL INKED OR EMBOSSED SEAL AND SIGNATURE SHALL BE CONSIDERED TO BE VALID TRUE COPIES.

© Copyright 2017 - Ingalls & Associates, LLP - All rights reserved.

DAVID F. INGALLS, P.E.
N.Y.S. J.C. NO. 064993

ingalls
engineering, environmental, surveying

ALBANY COUNTY
DATE: NOVEMBER 24, 2015
DRAWN BY: C.D.L.
CADD FILE: 13-062 Grading.dwg

ROAD PROFILES 2
STONEFIELD SUBDIVISION
CORRIT DRIVE, HAMPTON STREET &
SPINDLER COURT
TOWN OF BETHLEHEM
STATE OF NEW YORK

CHECKED BY: D.F.L.
JOB NO. 13-062
SCALE: 1"=50'

SHEET 8 OF 13