
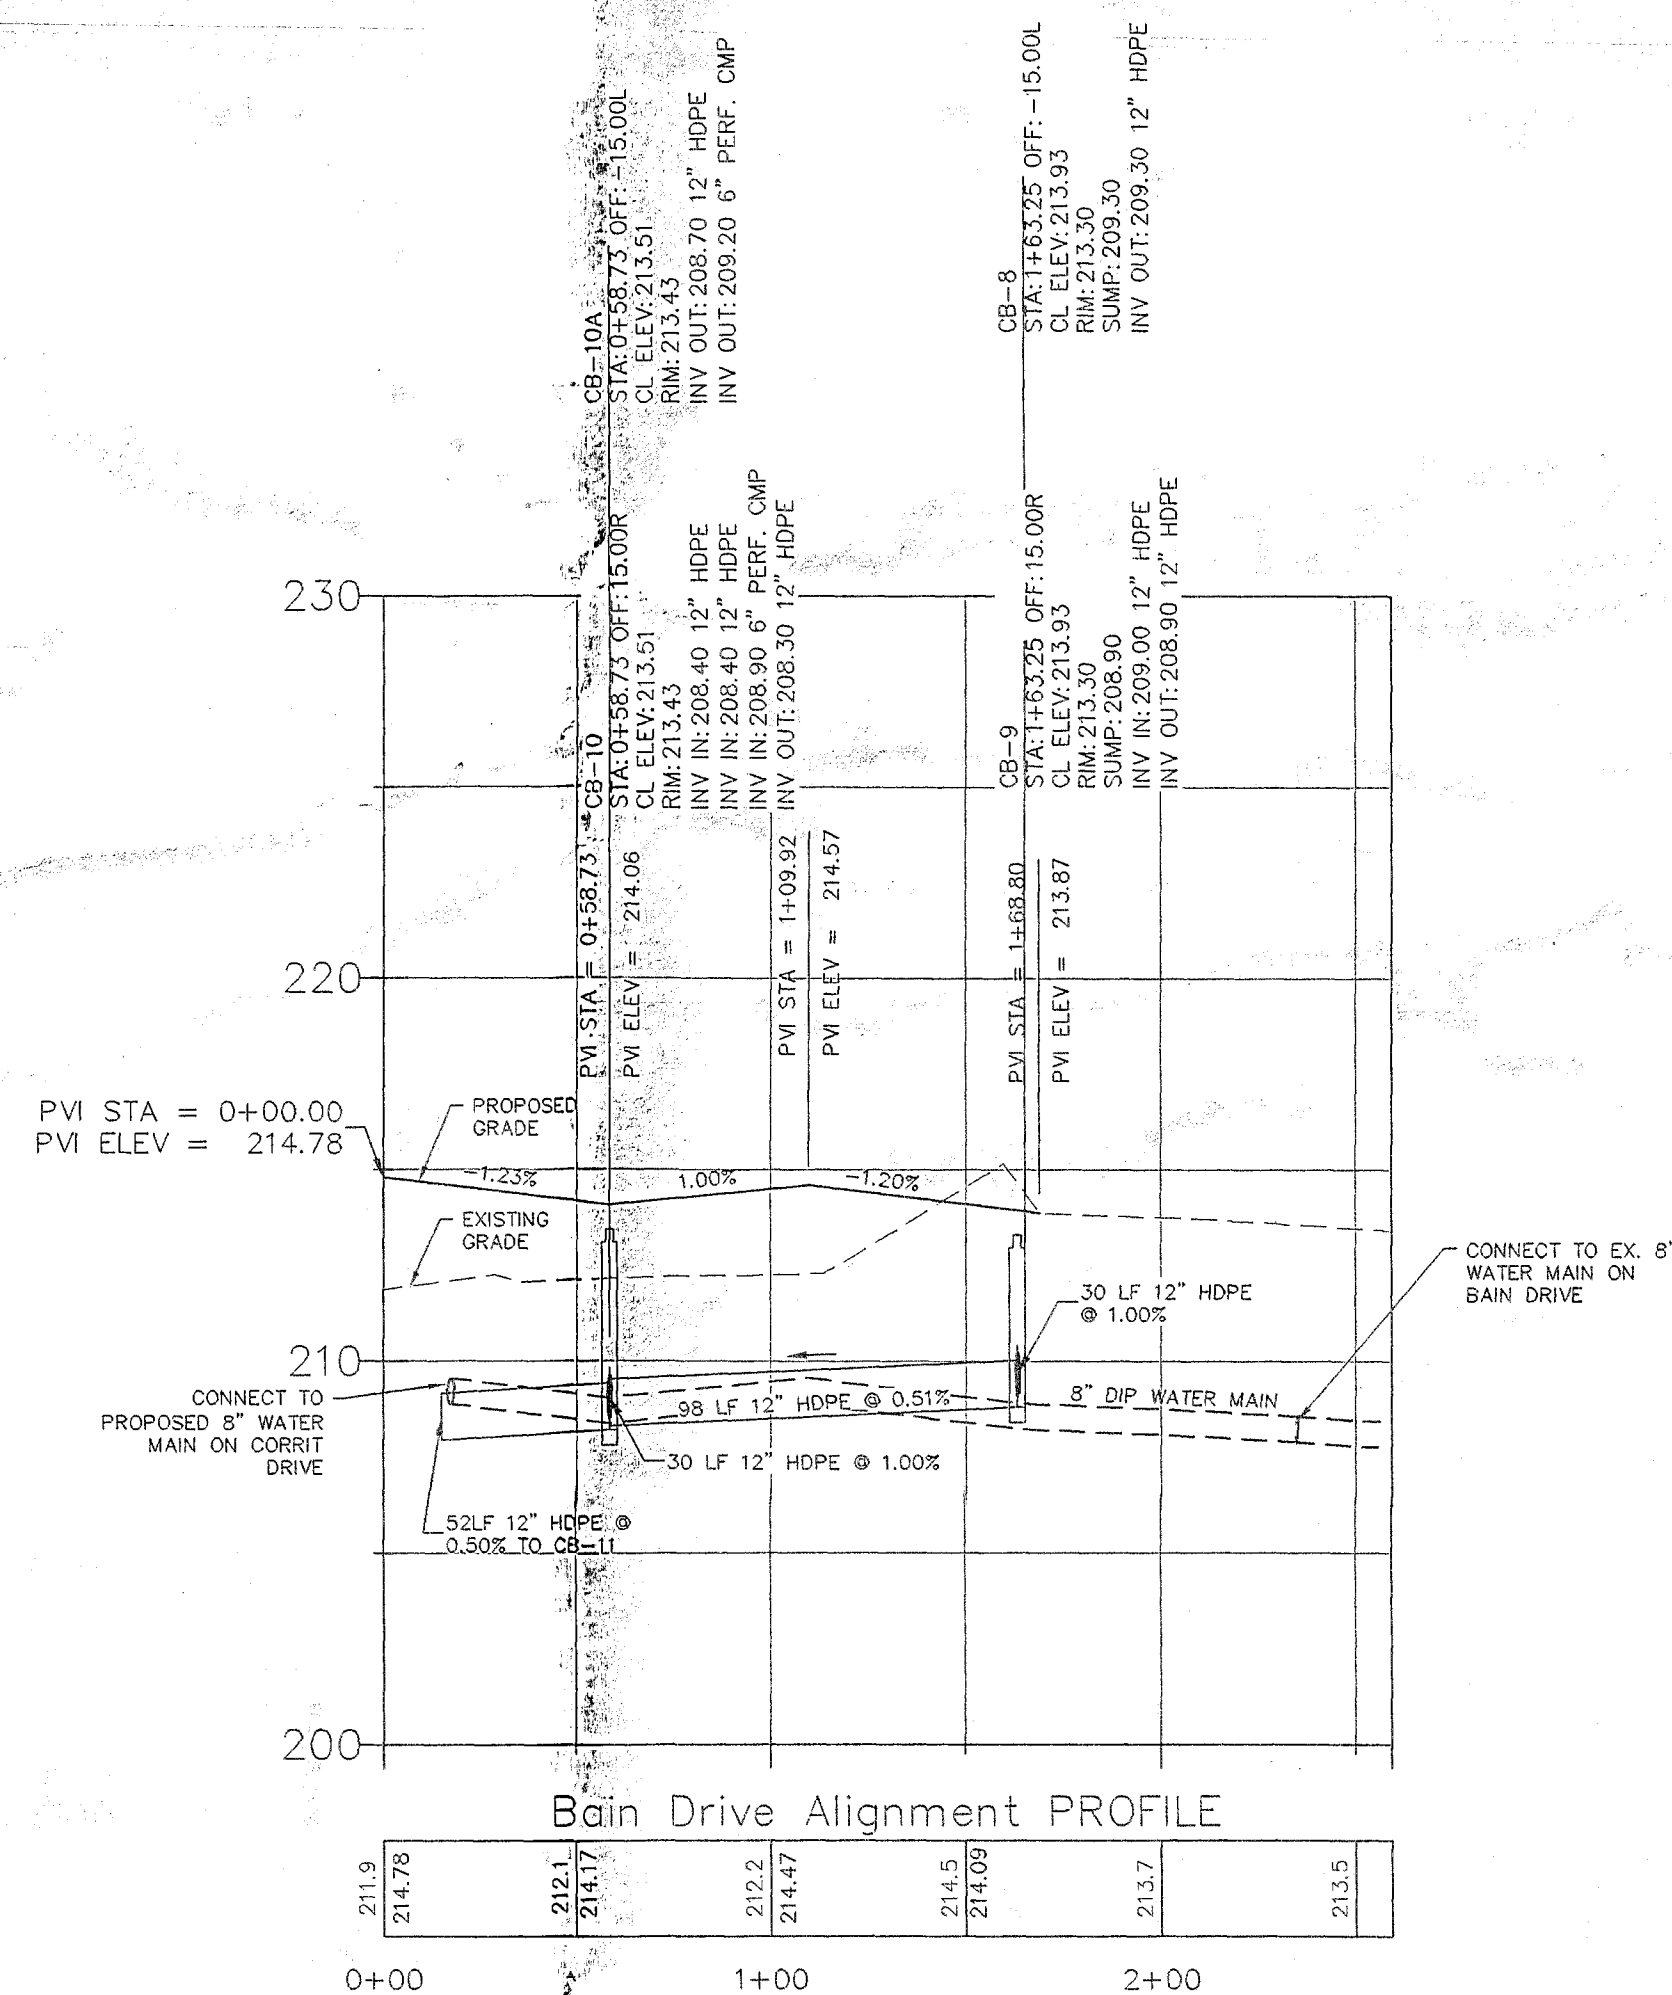


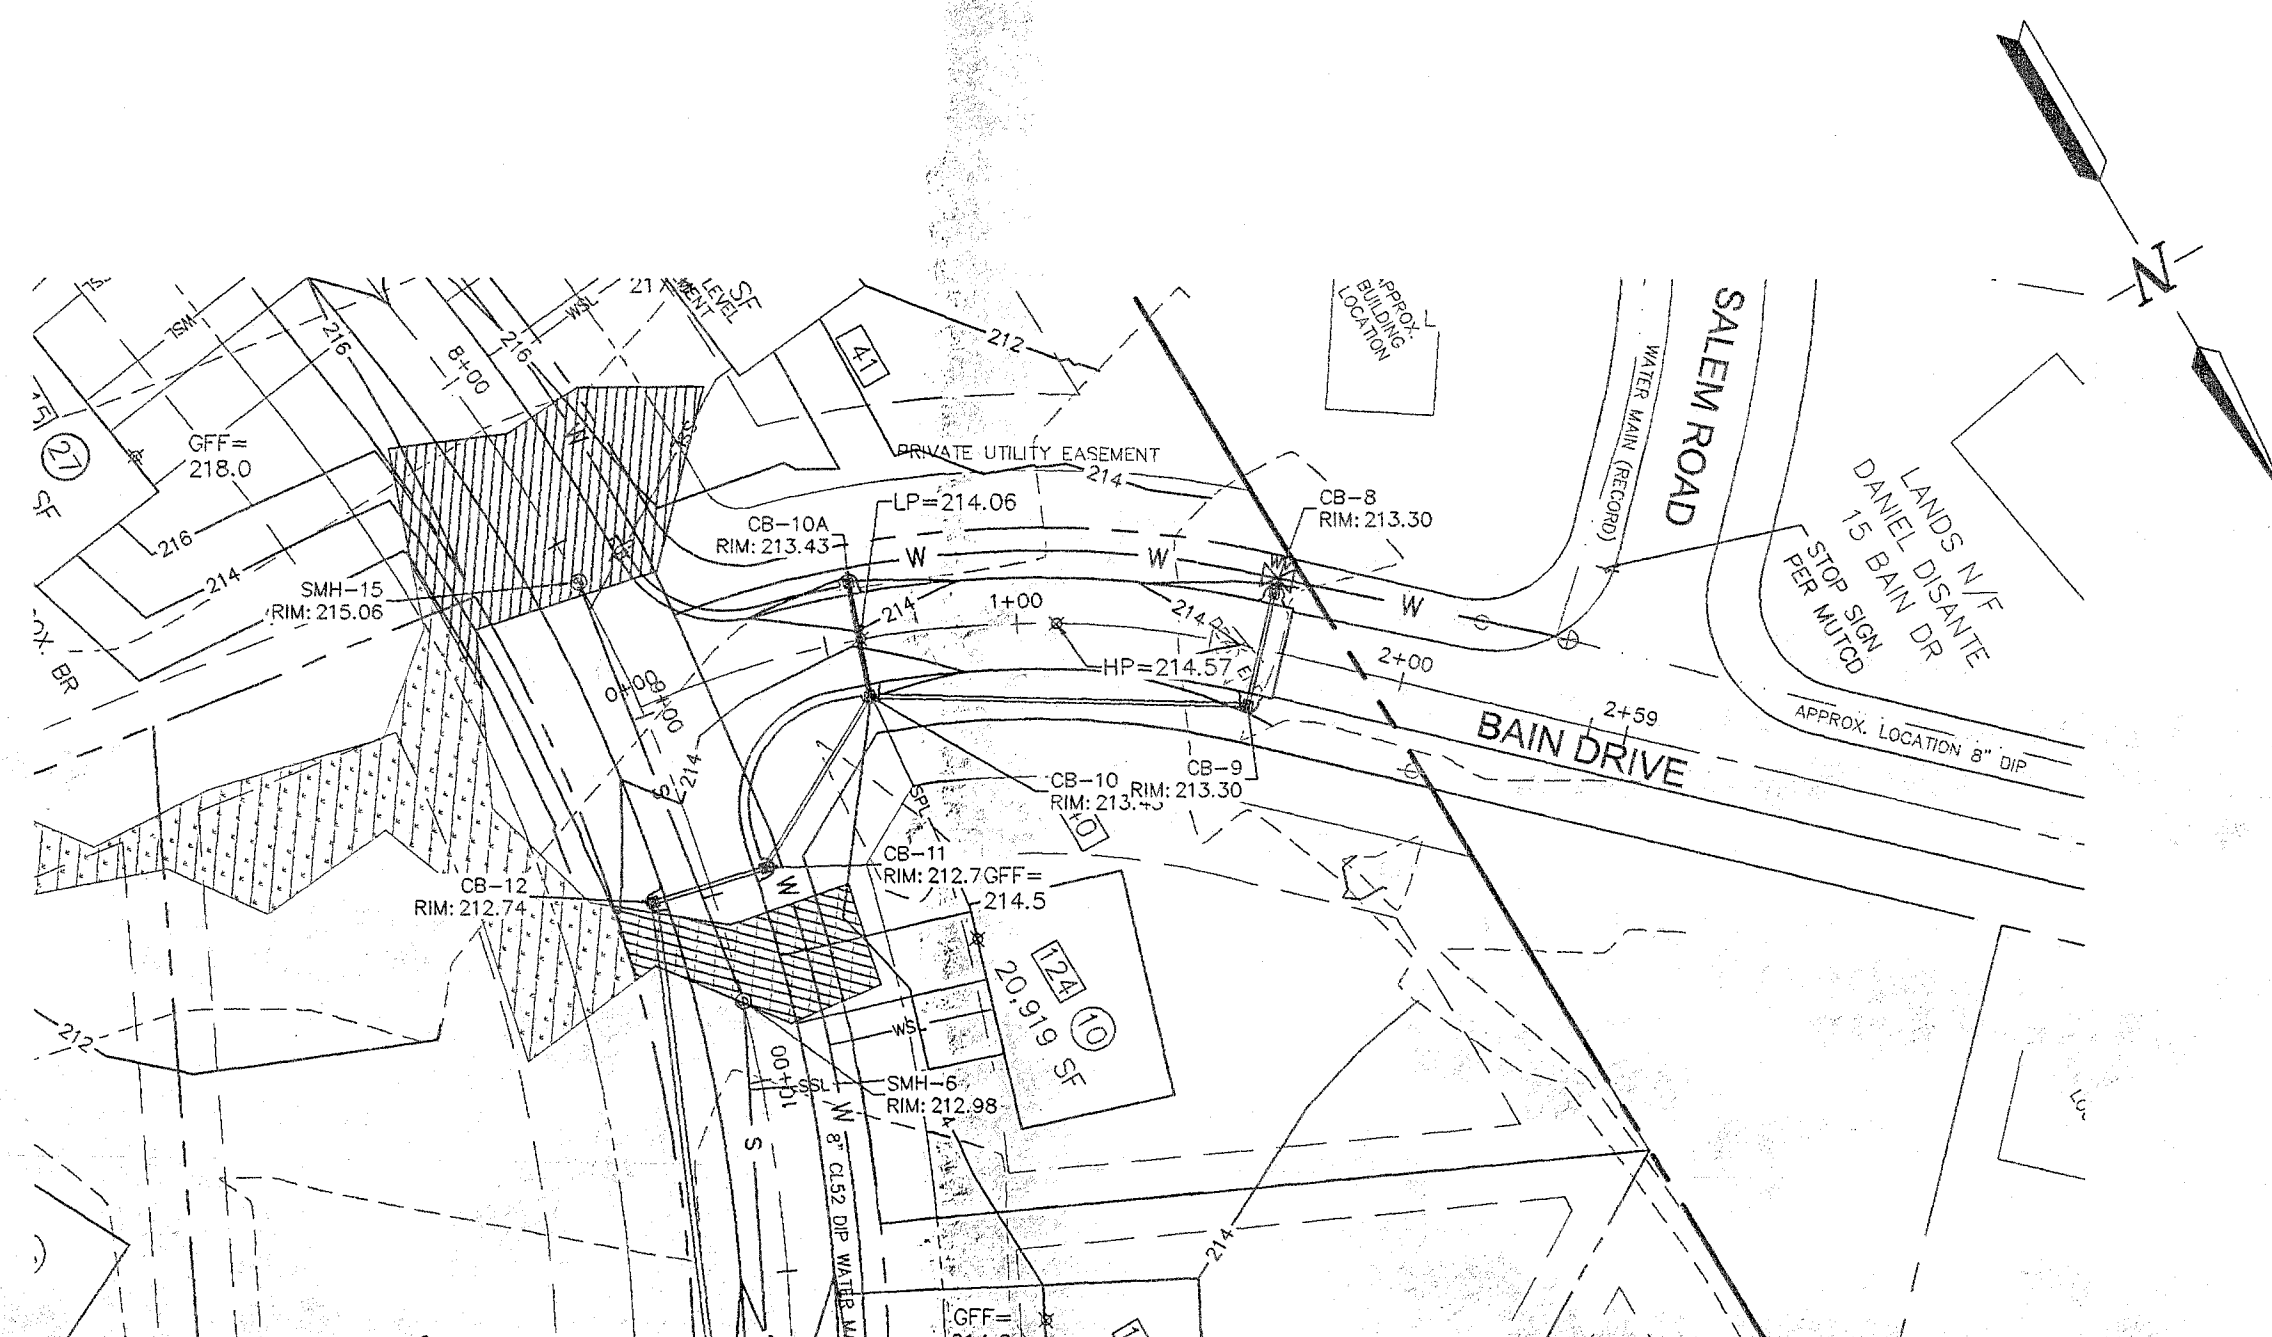

BAIN DRIVE PROFILE  
SCALE: 1"=5' VERT.  
1"=50' HORIZ.

| LEGEND                    |           |
|---------------------------|-----------|
| EXISTING PROPERTY LINE    | ---       |
| PROPOSED PROPERTY LINE    | ---       |
| PROPOSED SETBACK          | ---       |
| ADJACENT PROPERTY LINE    | ---       |
| PROPOSED EASEMENT         | ---       |
| EXISTING CONTOUR          | ---200--- |
| EXISTING HYDRANT          | HYD       |
| EXISTING UTILITY POLE     | NG 19     |
| EXISTING SANITARY MANHOLE | S         |
| EXISTING SANITARY SEWER   | S         |
| EXISTING STORM SEWER      | m         |
| EXISTING WATERMAIN        | W         |
| WETLAND BOUNDARY          | ▨         |
| WETLAND IMPACT            | ▩         |
| PROPOSED CONTOUR          | ---200--- |
| PROPOSED SANITARY MANHOLE | S         |
| PROPOSED SANITARY MAIN    | S         |
| PROPOSED SANITARY LATERAL | S         |
| PROPOSED HYDRANT          | HYD       |
| PROPOSED WATER MAIN       | W         |
| PROPOSED WATER SERVICE    | W         |
| PROPOSED STORM SEWER      | m         |
| PROPOSED CATCH BASIN      | CB        |

**GRADING NOTES:**  
1. ALL CONTROLLED FILL SHALL BE CERTIFIED BY A LICENSED SOILS ENGINEER. THAT PLACEMENT OF THE MATERIAL WAS DONE IN A MANNER SUITABLE FOR THE CONSTRUCTION OF THE ROAD AND THE INSTALLATION OF WATER MAIN, STORM SEWERS, AND SANITARY SEWERS. TO THIS END, NO FILL SHALL BE PLACED IN AREAS IDENTIFIED ON THESE PLANS AS CONTROLLED FILL AREAS UNTIL THE CERTIFYING SOILS ENGINEER HAS BEEN CONSULTED.

FOR MUNICIPAL APPROVAL ONLY  
NOT FOR CONSTRUCTION

NOTE: 48 HOURS PRIOR TO ANY CONSTRUCTION ACTIVITIES, THE CONTRACTOR SHALL CONTACT DIG SAFELY NEW YORK TO LOCATE ALL UNDERGROUND UTILITIES. 1-800-562-7962


| NO. | DATE    | REVISIONS                      | BY  |
|-----|---------|--------------------------------|-----|
| 1   | 5/15/17 | ISSUED FOR FINAL PLAT APPROVAL | PJV |
| 2   | 5/17/17 | REVISED LOT 2, 3 & 4           | PJV |
| 3   | 1/4/17  | ISSUED FOR FINAL PLAT APPROVAL | JCH |
| 4   | 1/19/17 | REVISED PER TOWN COMMENTS      | JCH |
| 5   | 1/19/17 | REVISED PER TOWN COMMENTS      | JCH |
ALBANY COUNTY DEPARTMENT OF HEALTH  
DIVISION OF ENVIRONMENTAL HEALTH SERVICES  
By direction of the Commissioner of Health, these plans are hereby approved. One final sheet for site and signature.

ALBANY COUNTY HEALTH DEPARTMENT APPROVAL

TOWN OF BETHLEHEM, NEW YORK  
PLANNING BOARD  
- SCANNED -  
By direction of the Planning Board, these plans are hereby approved. One final sheet for site and signature.

BETHLEHEM PLANNING BOARD APPROVAL

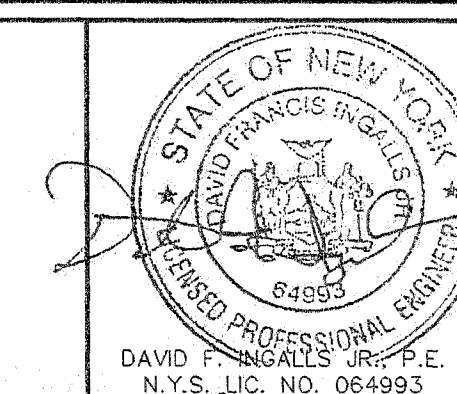

**ingalls**  
ingalls & associates, LLP  
engineering, environmental, surveying  
3902 GUY CARPINE AVENUE  
BETHLEHEM, NY 12060  
PHONE: (610) 363-2728  
FAX: (610) 363-2724

**ROAD PROFILES 3**  
STONEFIELD SUBDIVISION  
CORRIT DRIVE, HAMPTON STREET &  
SPINDLER COURT  
TOWN OF BETHLEHEM  
ALBANY COUNTY  
DATE: NOVEMBER 24, 2015  
CHECKED BY: P.F.J.  
JOB NO. 15-062  
DRAWN BY: C.D.L.  
CADD FILE: 13-062 Grading.dwg  
SCALE: 1"=50'  
SHEET 9 OF 13