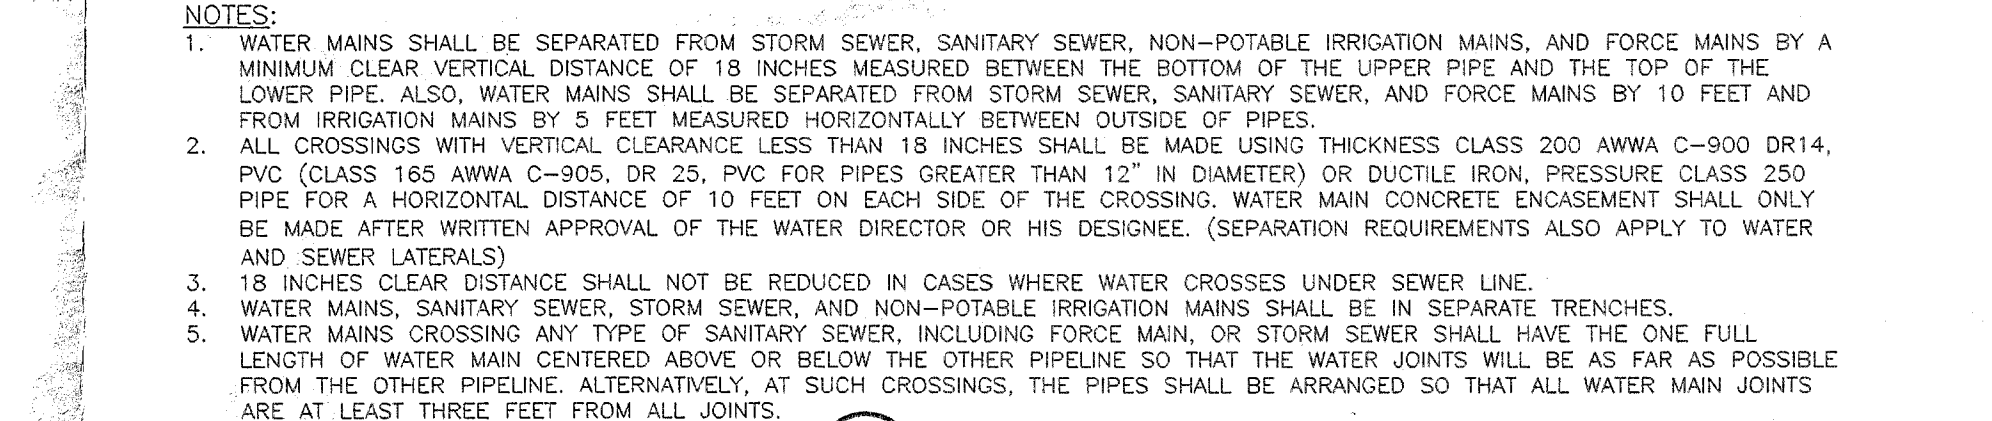
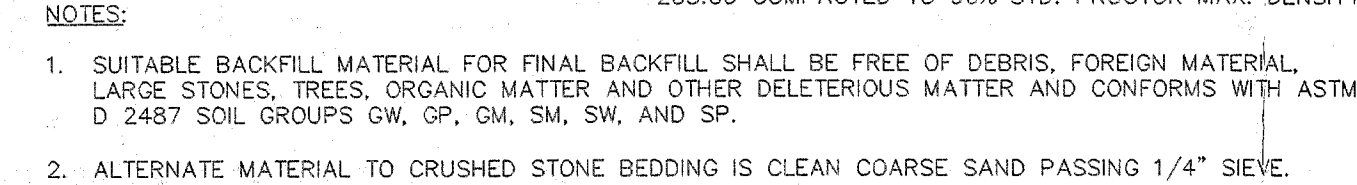
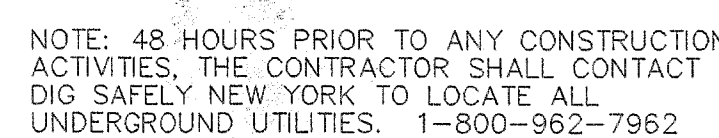
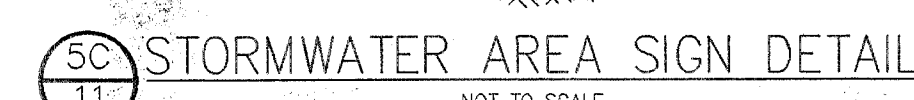
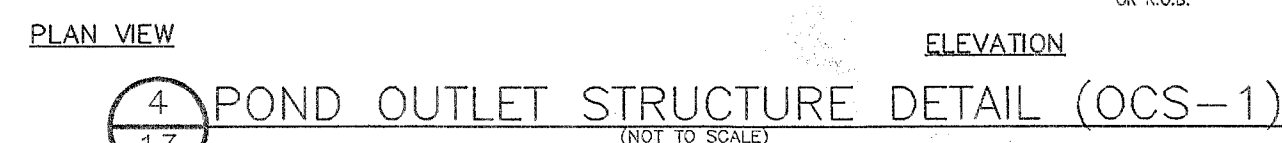
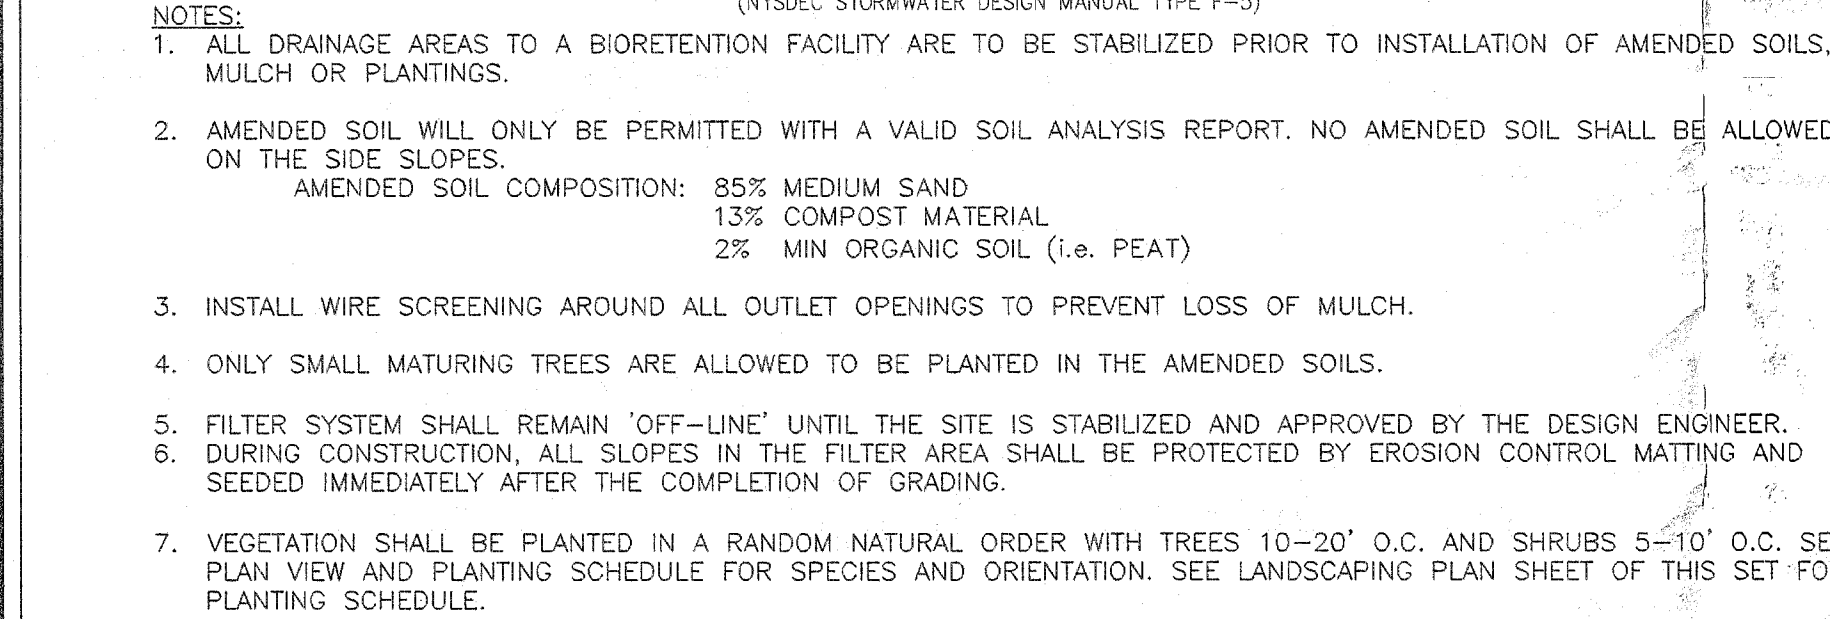


TYPICAL
BALL DIAMETER

13

TYPICAL
NOT TO SCALE

SHEETS 2

**ALBANY COUNTY DEPARTMENT OF HEALTH
DIVISION OF ENVIRONMENTAL HEALTH SERVICES**

By direction of the Commissioner of Health, these
plans are hereby approved. See first sheet for
date and signature.

ALBANY COUNTY HEALTH DEPARTMENT APPROVAL

PLANNING BOARD
TOWN OF BETHLEHEM
ALBANY COUNTY, NEW YORK
By direction of the Chairman,
These drawings are hereby approved.
See sheet(s) 1 of 1
for date and signature

BETHLEHEM PLANNING BOARD APPROVAL