


GENERAL NOTES



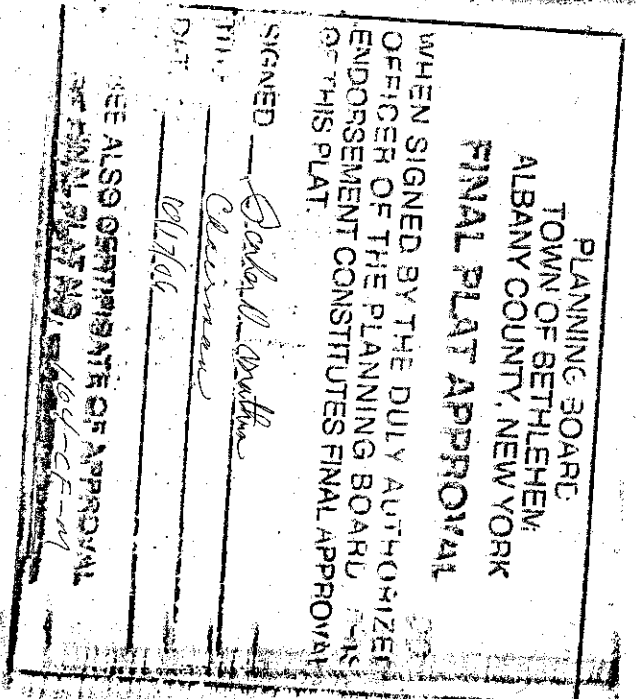

UNAPPROVED ALTERATIONS OF ANY KIND TO THE EXISTING PLAN IS A VIOLATION OF SECTION 2603 SUBSECTION 2 OF THE NEW YORK STATE EDUCATION LAW.


REVISIONS

DATE	BY	DESCRIPTION	SYMBOL



FINAL PLAN
AMENDED
CARRIAGE HILL
SUBDIVISION
MAP OF LANDS OF
CHARLEW
CONSTRUCTION CORP.


TOWN OF BETHLEHEM, ALBANY COUNTY, NEW YORK
SCALE: AS NOTED

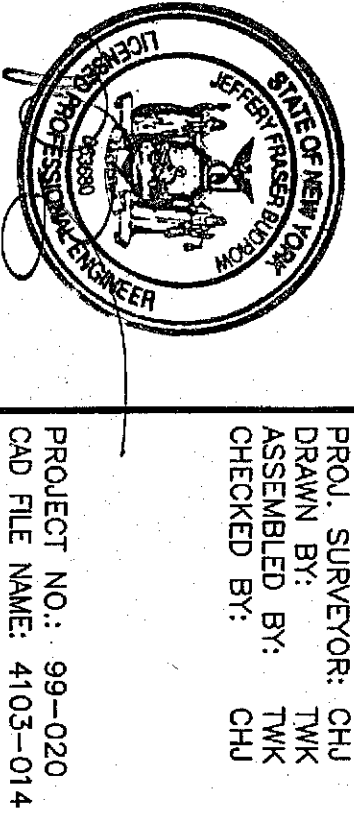

SHEET TITLE: **PLAN & PROFILE**
HORSESHOE DRIVE STA. 0+00 - 6+80
DATE: NOVEMBER 1995 SHEET 14 OF 31

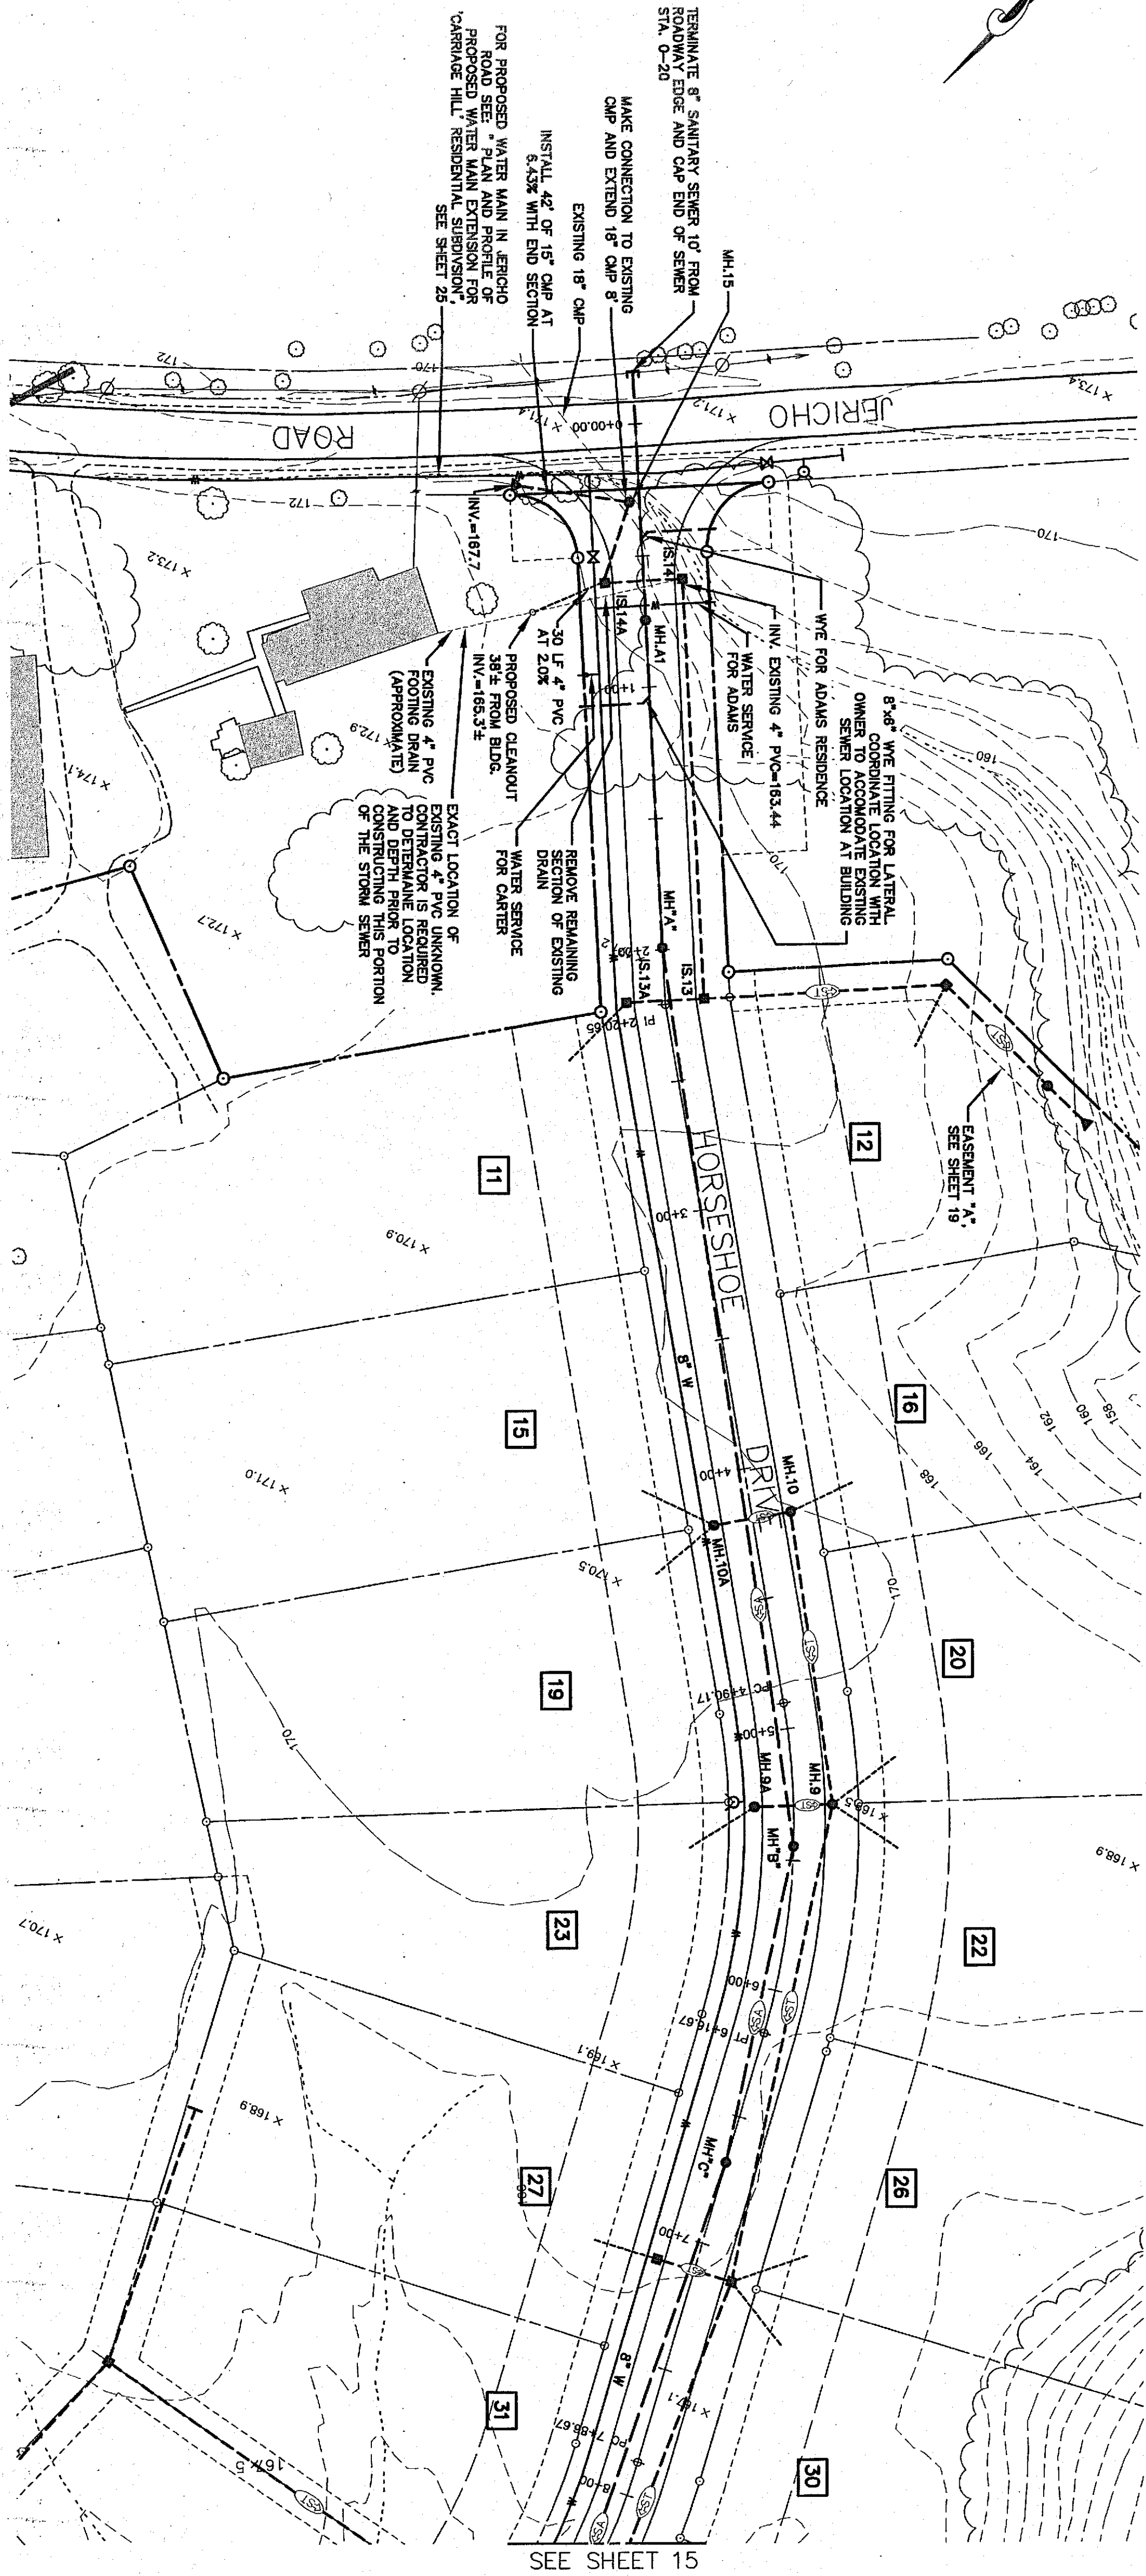


GENERAL PLAN - HORSESHOE DRIVE
CENTRELINE STATIONING 0+00 - 6+80
SCALE: 1" = 40'

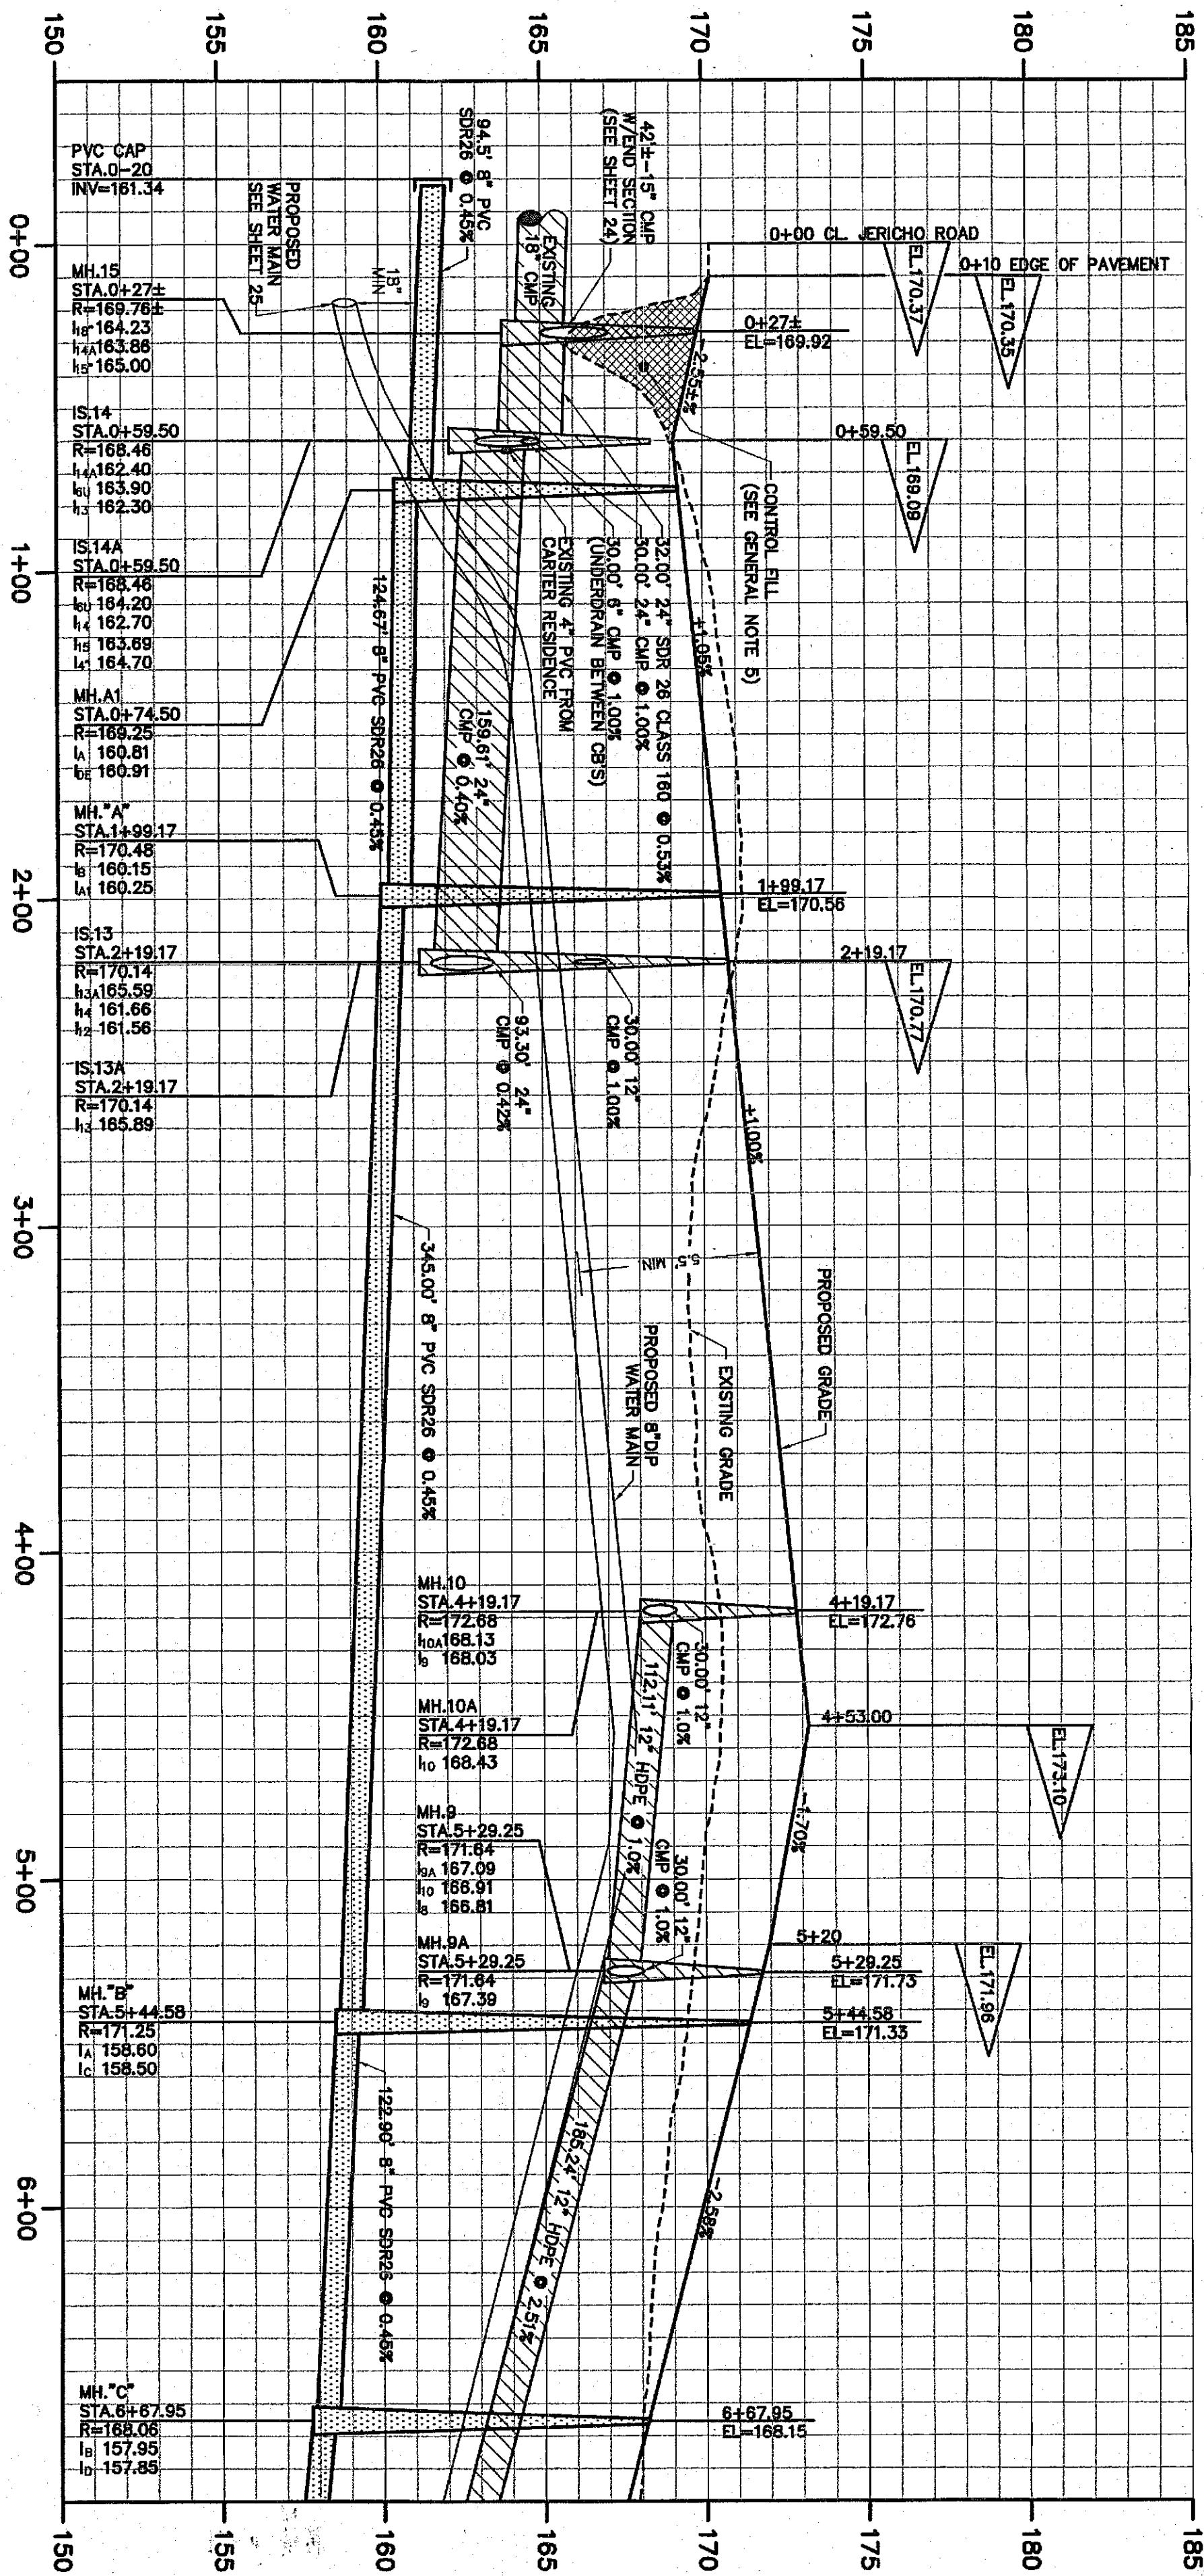

PROFILE - HORSESHOE DRIVE
SCALE: 1" = 4' VERT. / 1" = 40' HORIZ.

ALBANY COUNTY DEPARTMENT OF HEALTH
DIVISION OF ENVIRONMENTAL HEALTH SERVICES
By direction of the Commissioner of Health, these
plans are hereby approved. This sheet shall be
filed and recorded.

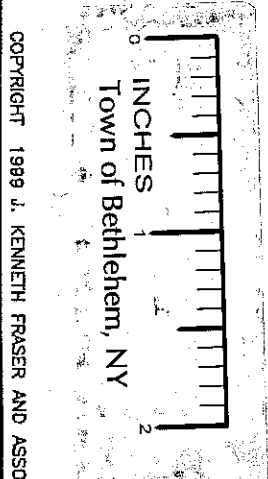

