


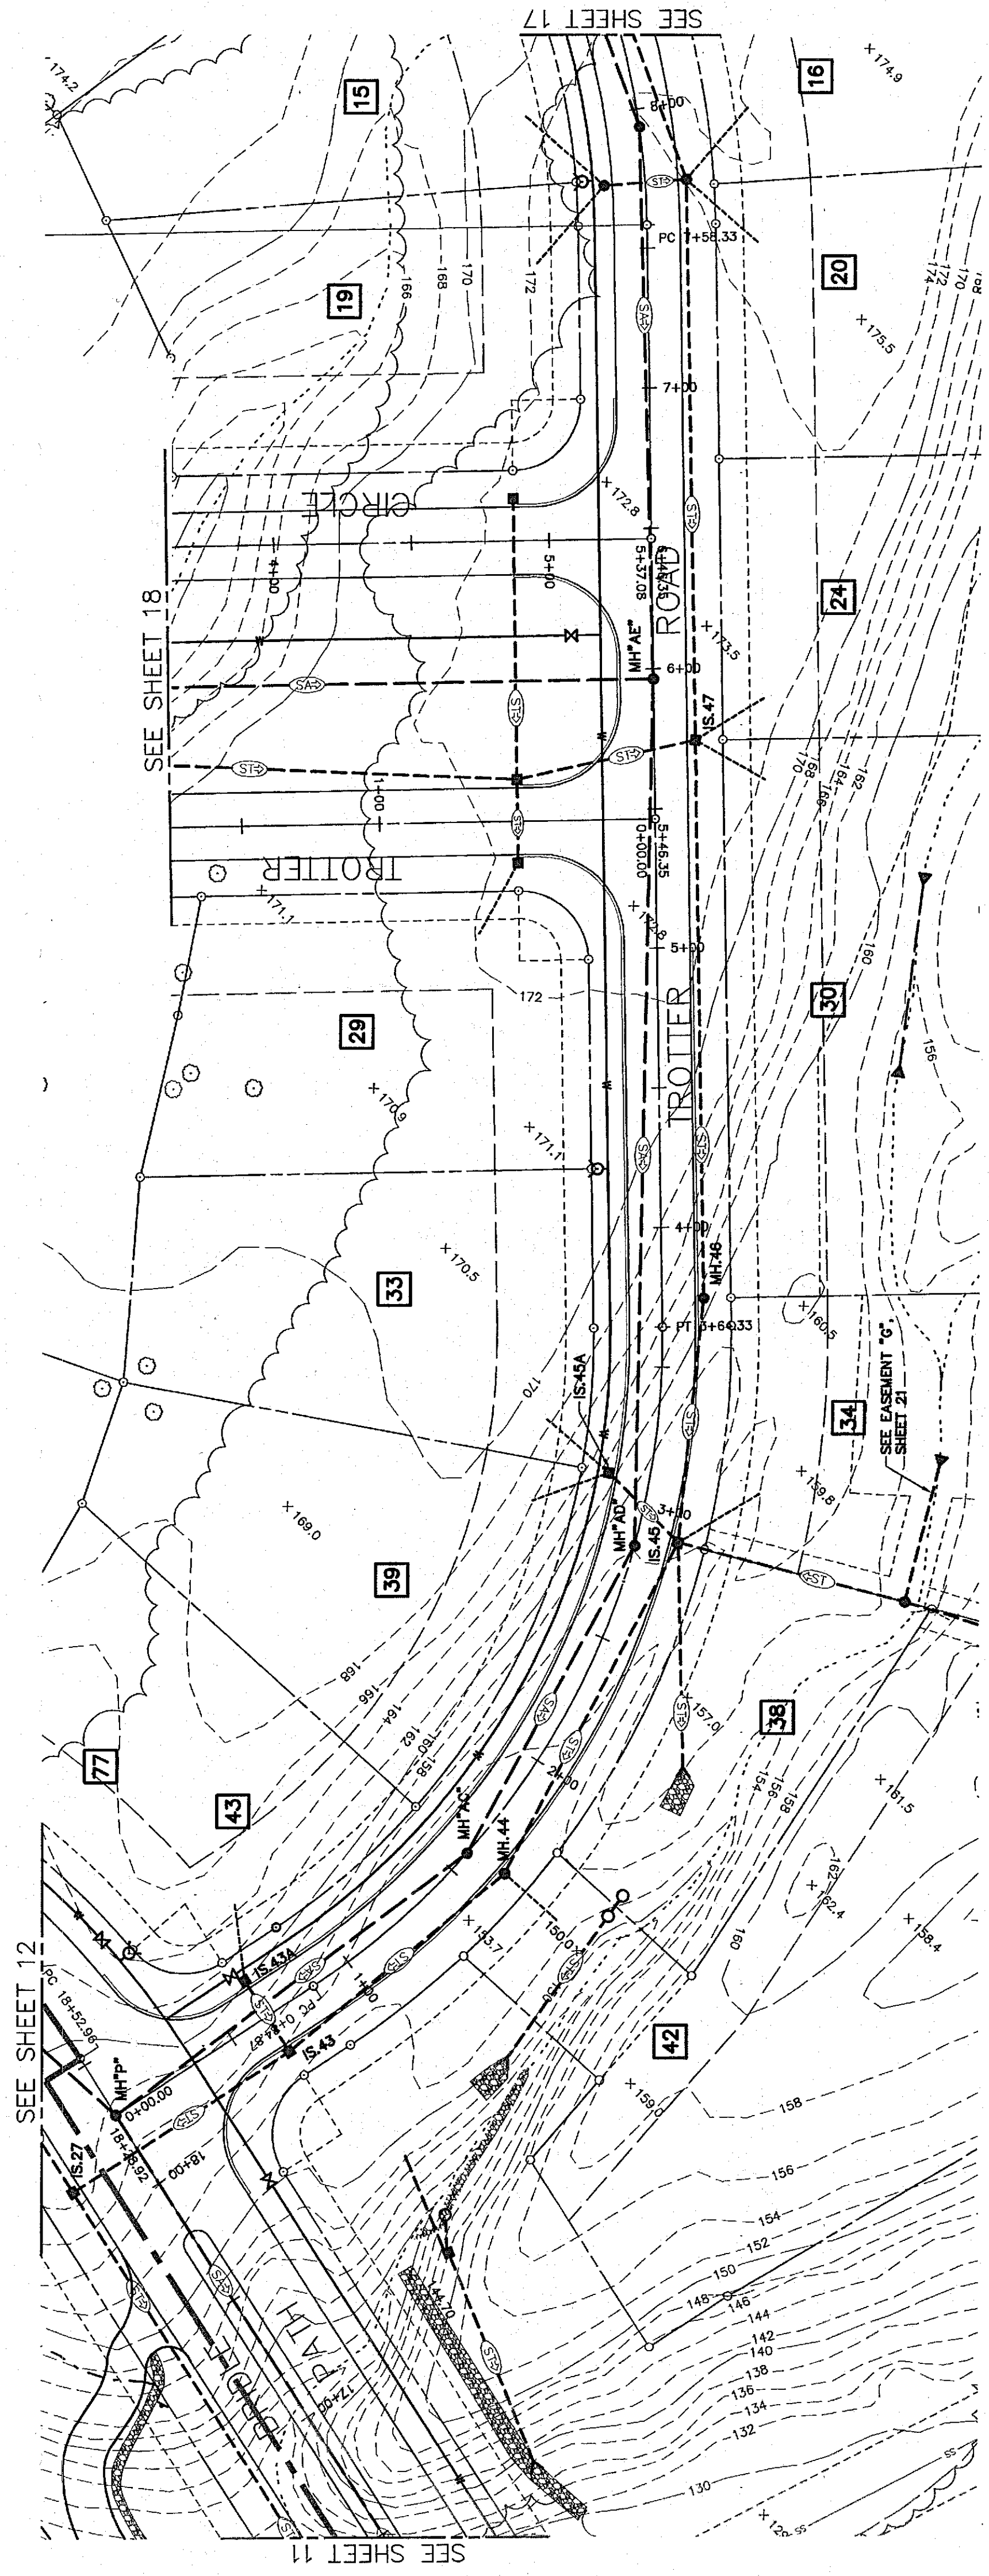

GENERAL PLAN - TROTTER RD.
CENTERLINE STATIONING 0+00 — 6+20
SCALE: 1" = 40'

DATE	BY	DESCRIPTION	SYMBOL
4/9/98	CH	FINAL PLAN REVISIONS	△
10/9/98	CH	FINAL PLAN REVISIONS	△
5/0/00	CH	FINAL PLAN REVISIONS	△
12/0/00	CH	FINAL PLAN REVISIONS	△
1/29/01	CH	FINAL PLAN REVISIONS	△
10/9/04	CH	FINAL PLAN REVISIONS	△
5/0/05	CH	LIST LINE CHANGES	△
10/0/05	CH	FINAL PLAN REVISIONS	△
3/0/08	CH	MISCELLANEOUS REVISIONS	△
3/0/08	CH	MISCELLANEOUS REVISIONS	△

**EDWARD W. BOUTELLE
AND SON**

CIVIL ENGINEERS AND SURVEYORS
423 KENWOOD AVENUE
DELMAR, NEW YORK
TEL. (516) 439-9981 FAX. (516) 439-9982
A DIVISION OF J. KENNETH FRASER AND ASSOCIATES, P.E. & S., I.A. P.C.


**FINAL PLAN
AMENDED**

**CARRIAGE HILL
SUBDIVISION**

**MAP OF LANDS OF
CHARLEW
CONSTRUCTION CORP.**

TOWN OF BETHLEHEM COUNTY OF ALBANY
STATE OF NEW YORK

SCALE: AS NOTED

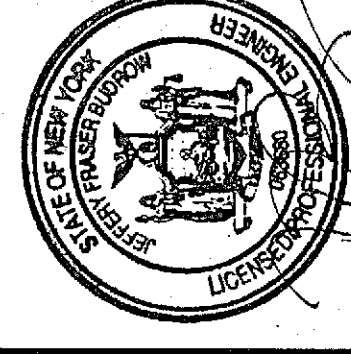


PROJ. SURVEYOR: CHJ
DRAWN BY: TWK
ASSEMBLED BY: TWK
CHECKED BY: CHJ

PROJECT NO.: 99-020
CAD FILE NAME: 4103-016

SHEET TITLE: **PLAN & PROFILE**
TROTTER ROAD STA. 0+00 - 6+20

31

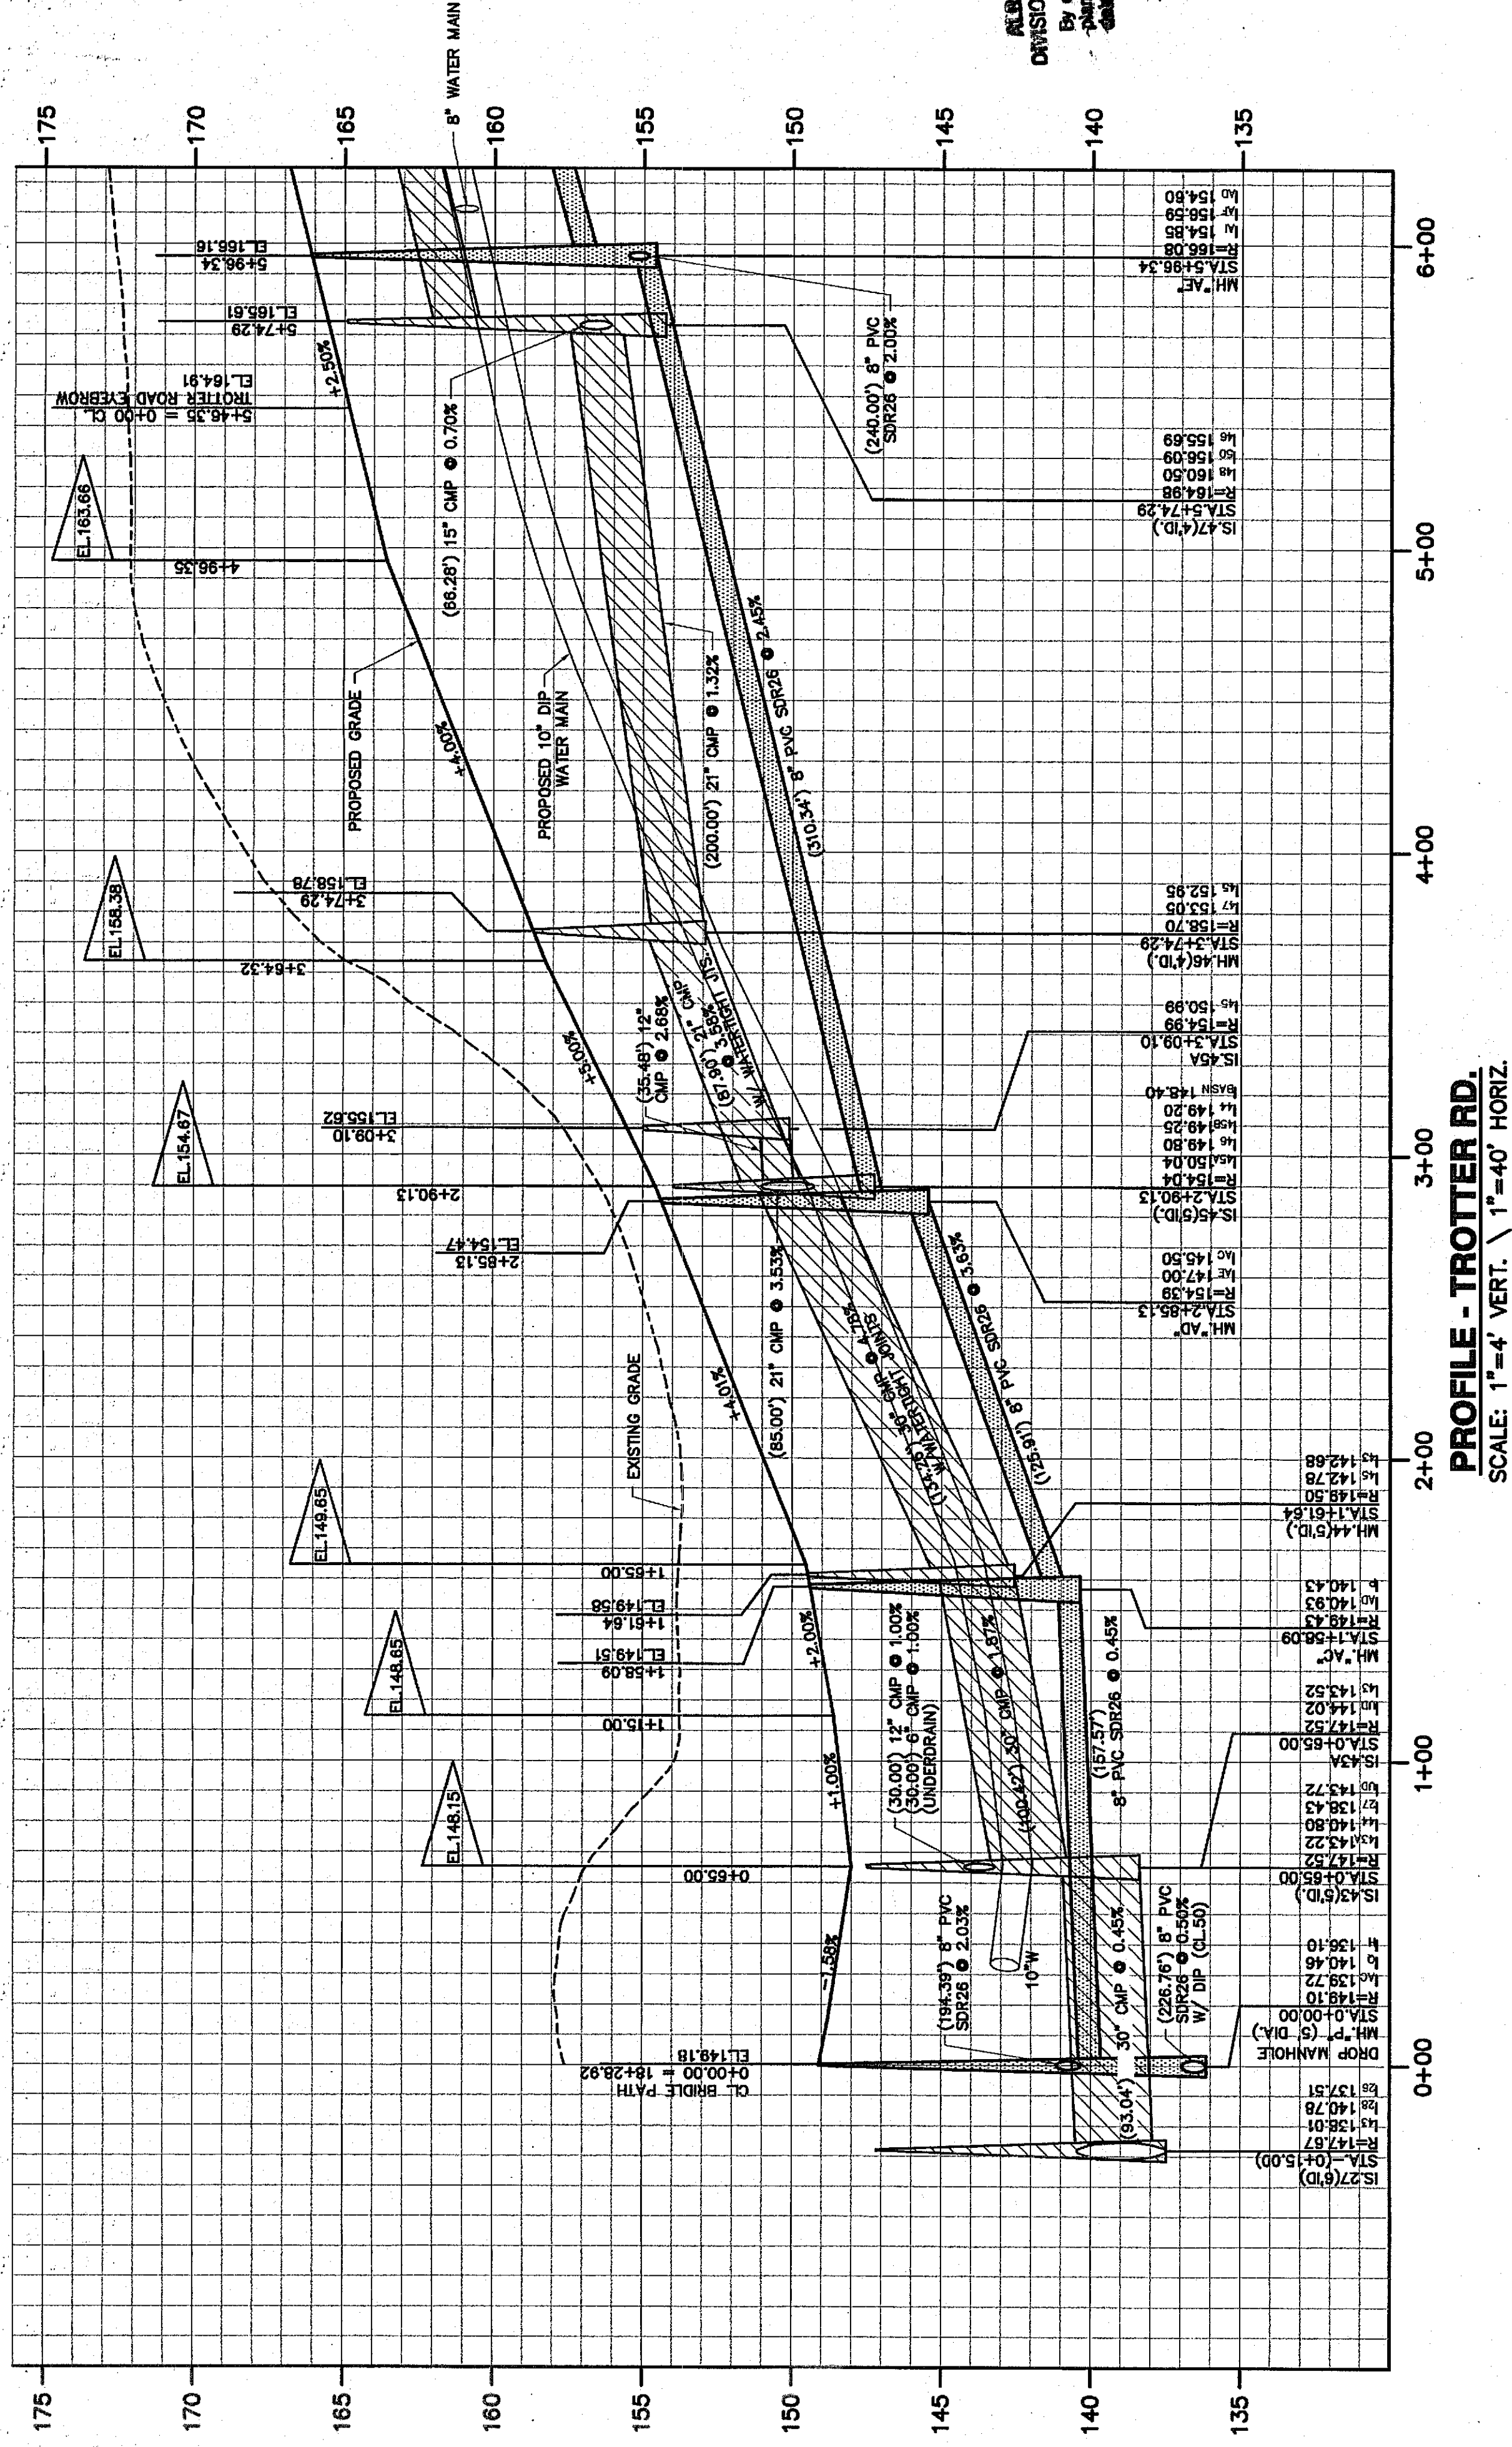

PROFILE - TROTTER RD.
SCALE: 1"=4' VERT. \ 1"=40' HORIZ.

**ALBANY COUNTY DEPARTMENT OF HEALTH
DIVISION OF ENVIRONMENTAL HEALTH SERVICES**

1 2 3 4 5 6 7 8 9 10