

SCALE: 1"=20'

[illegible]

PLANNING BOARD
TOWN OF SETHLEEM
ALBANY COUNTY, NEW YORK

FINAL PLAT APPROVAL

WHEN SIGNED BY THE DULY AUTHORIZED
MEMBER OF THE PLANNING BOARD, THIS
INSTRUMENT CONSTITUTES FINAL APPROVAL
OF THE PLAT.

SIG-RET. Richard D. Smith
DATE March 20, 1968
BY Collier

SEE ALSO CERTIFICATE OF ADOPTION

DATE	BY	DESCRIPTION	SYMBOL
4/7/9	CH	FINAL PLAN REVISIONS	
10/9/9	CH	FINAL PLAN REVISIONS	
5/0/0	CH	FINAL PLAN REVISIONS	
12/0/0	CH	FINAL PLAN REVISIONS	
1/28/01	CH	FINAL PLAN REVISIONS	
7/01	CH	FINAL PLAN REVISIONS	
3/0/0	CH	FINAL PLAN REVISIONS	
3/0/0	CH	PLANTING DETAIL	
6/0/0	CH	MISCELLANEOUS	
8/0/0	CH	RENDER PER DEC COMMENTS	
8/0/0	CH	ADDED ENTRANCE SIGN AND PLANTING DETAIL	



CIVIL ENGINEERS AND SURVEYORS
423 KENWOOD AVENUE
DELMAR, NEW YORK
TEL.(516) 439-9981 FAX.(516) 439-9982
A DIVISION OF J. KENNETH FRASER AND ASSOCIATES, PC, LS, LA, P.C.

**MAP OF LANDS OF
CHARLEW
CONSTRUCTION CORP.**


PROJECT NO.: 99-020
CAD FILE NAME: 7135-024

SHEET TITLE: **JERICHO ROAD IMPROVEMENTS**

31

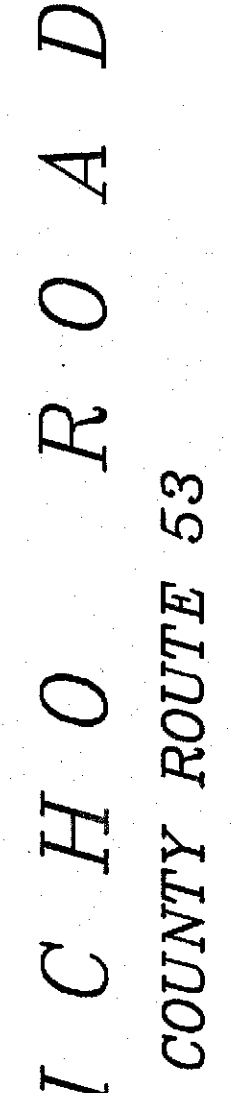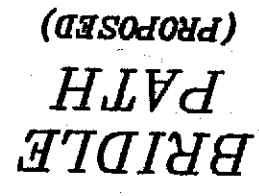

SCALE: 1"=50'

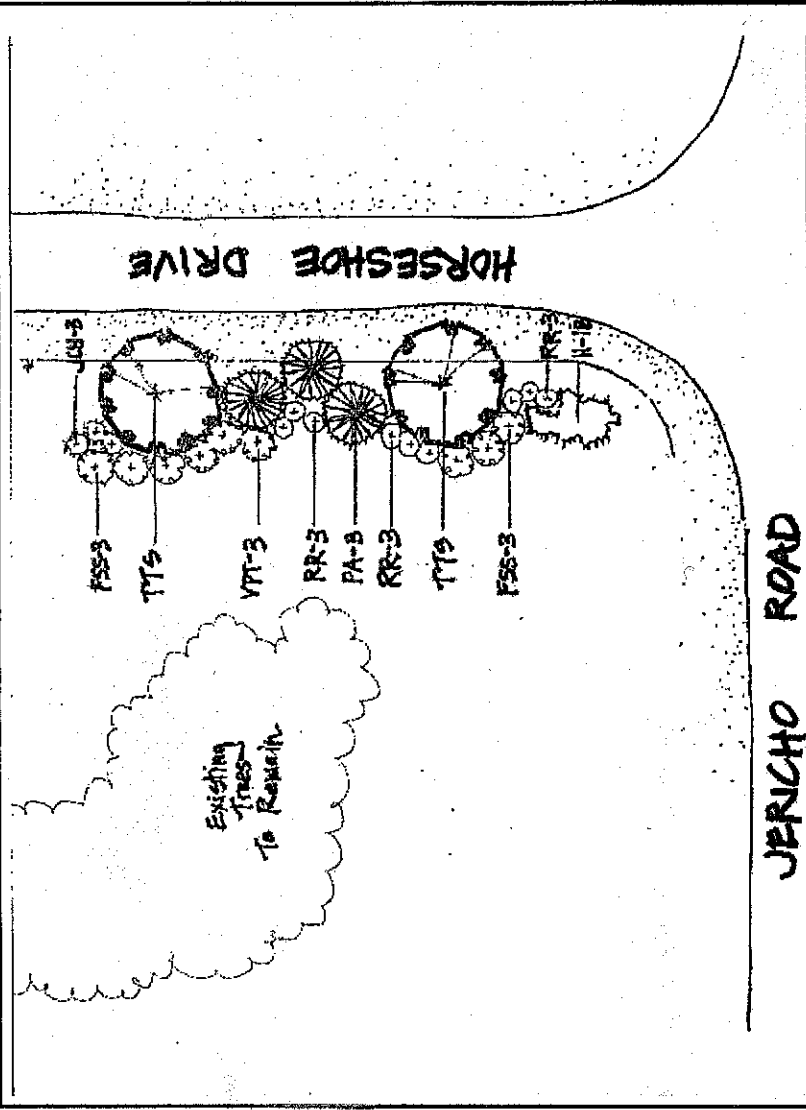

PLANT LIST

PLANT LIST						
KEY	SYMBOL	BOTANIC NAME	COMMON NAME	QTY	SIZE	REMARKS
1. POWER POLES ARE TO BE RELOCATED BY OTHERS.
2. TREES AND BRUSH SHALL BE CUT, TRIMMED, AND REMOVED AT THE PROPOSED LOCATION OF HORSESHOE DRIVE AND JERICO ROAD TO PROVIDE REQUIRED SIGHT DISTANCE.
3. ALL IMPROVEMENTS SHALL BE MADE IN ACCORDANCE WITH ALL APPLICABLE COUNTY HIGHWAY STANDARDS FOR AN INTERSECTION AND IN ACCORDANCE WITH THE TERMS CONTAINED IN A COUNTY HIGHWAY WORK PERMIT.
4. GRAVEL SHOULDERS SHALL BE FOUR FEET WIDE CRUSHED STONE. IMPROVEMENTS TO THE EXISTING DITCHES SHALL BE BASED ON LOCATIONS OF PROPOSED GRAVEL SHOULDERS.
5. PROMPTLY GRADE PROPOSED DITCHES AND SEED AND MULCH WITHIN 7 DAYS OF DISTURBANCE.
6. ESTABLISH FINAL DITCH GRADES AT PROPOSED CHECK DAMS FIRST AND INSTALL CHECK DAMS, MAINTAIN PER SWPPP AND N.Y.S. STANDARDS AND SPECIFICATIONS FOR EROSION AND SEDIMENT CONTROL.



COPYRIGHT 1999 J. KENNETH FRASER AND ASSOCIATES, P.C.