

GENERAL NOTES

LEGEND

PLANNING BOARD APPROVAL

FINAL PLAT APPROVAL

SEAL AND SIGNATURE

EDWARD W. BOUTELLE AND SON

CIVIL ENGINEERS AND SURVEYORS

423 KENWOOD AVENUE




FINAL PLAN

AMENDED

CARRIAGE HILL

SUBDIVISION

MAP OF LANDS OF

CHARLEW CONSTRUCTION CORP.


STATE OF NEW YORK

SCALE: 1"=50'

PROJ. SURVEYOR: CHU

DRAWN BY: BT


CHECKED BY: CHU

PROJECT NO.: 98-020

CAD FILE NAME: 4103-003

SHEET TITLE: SUBDIVISION MAP


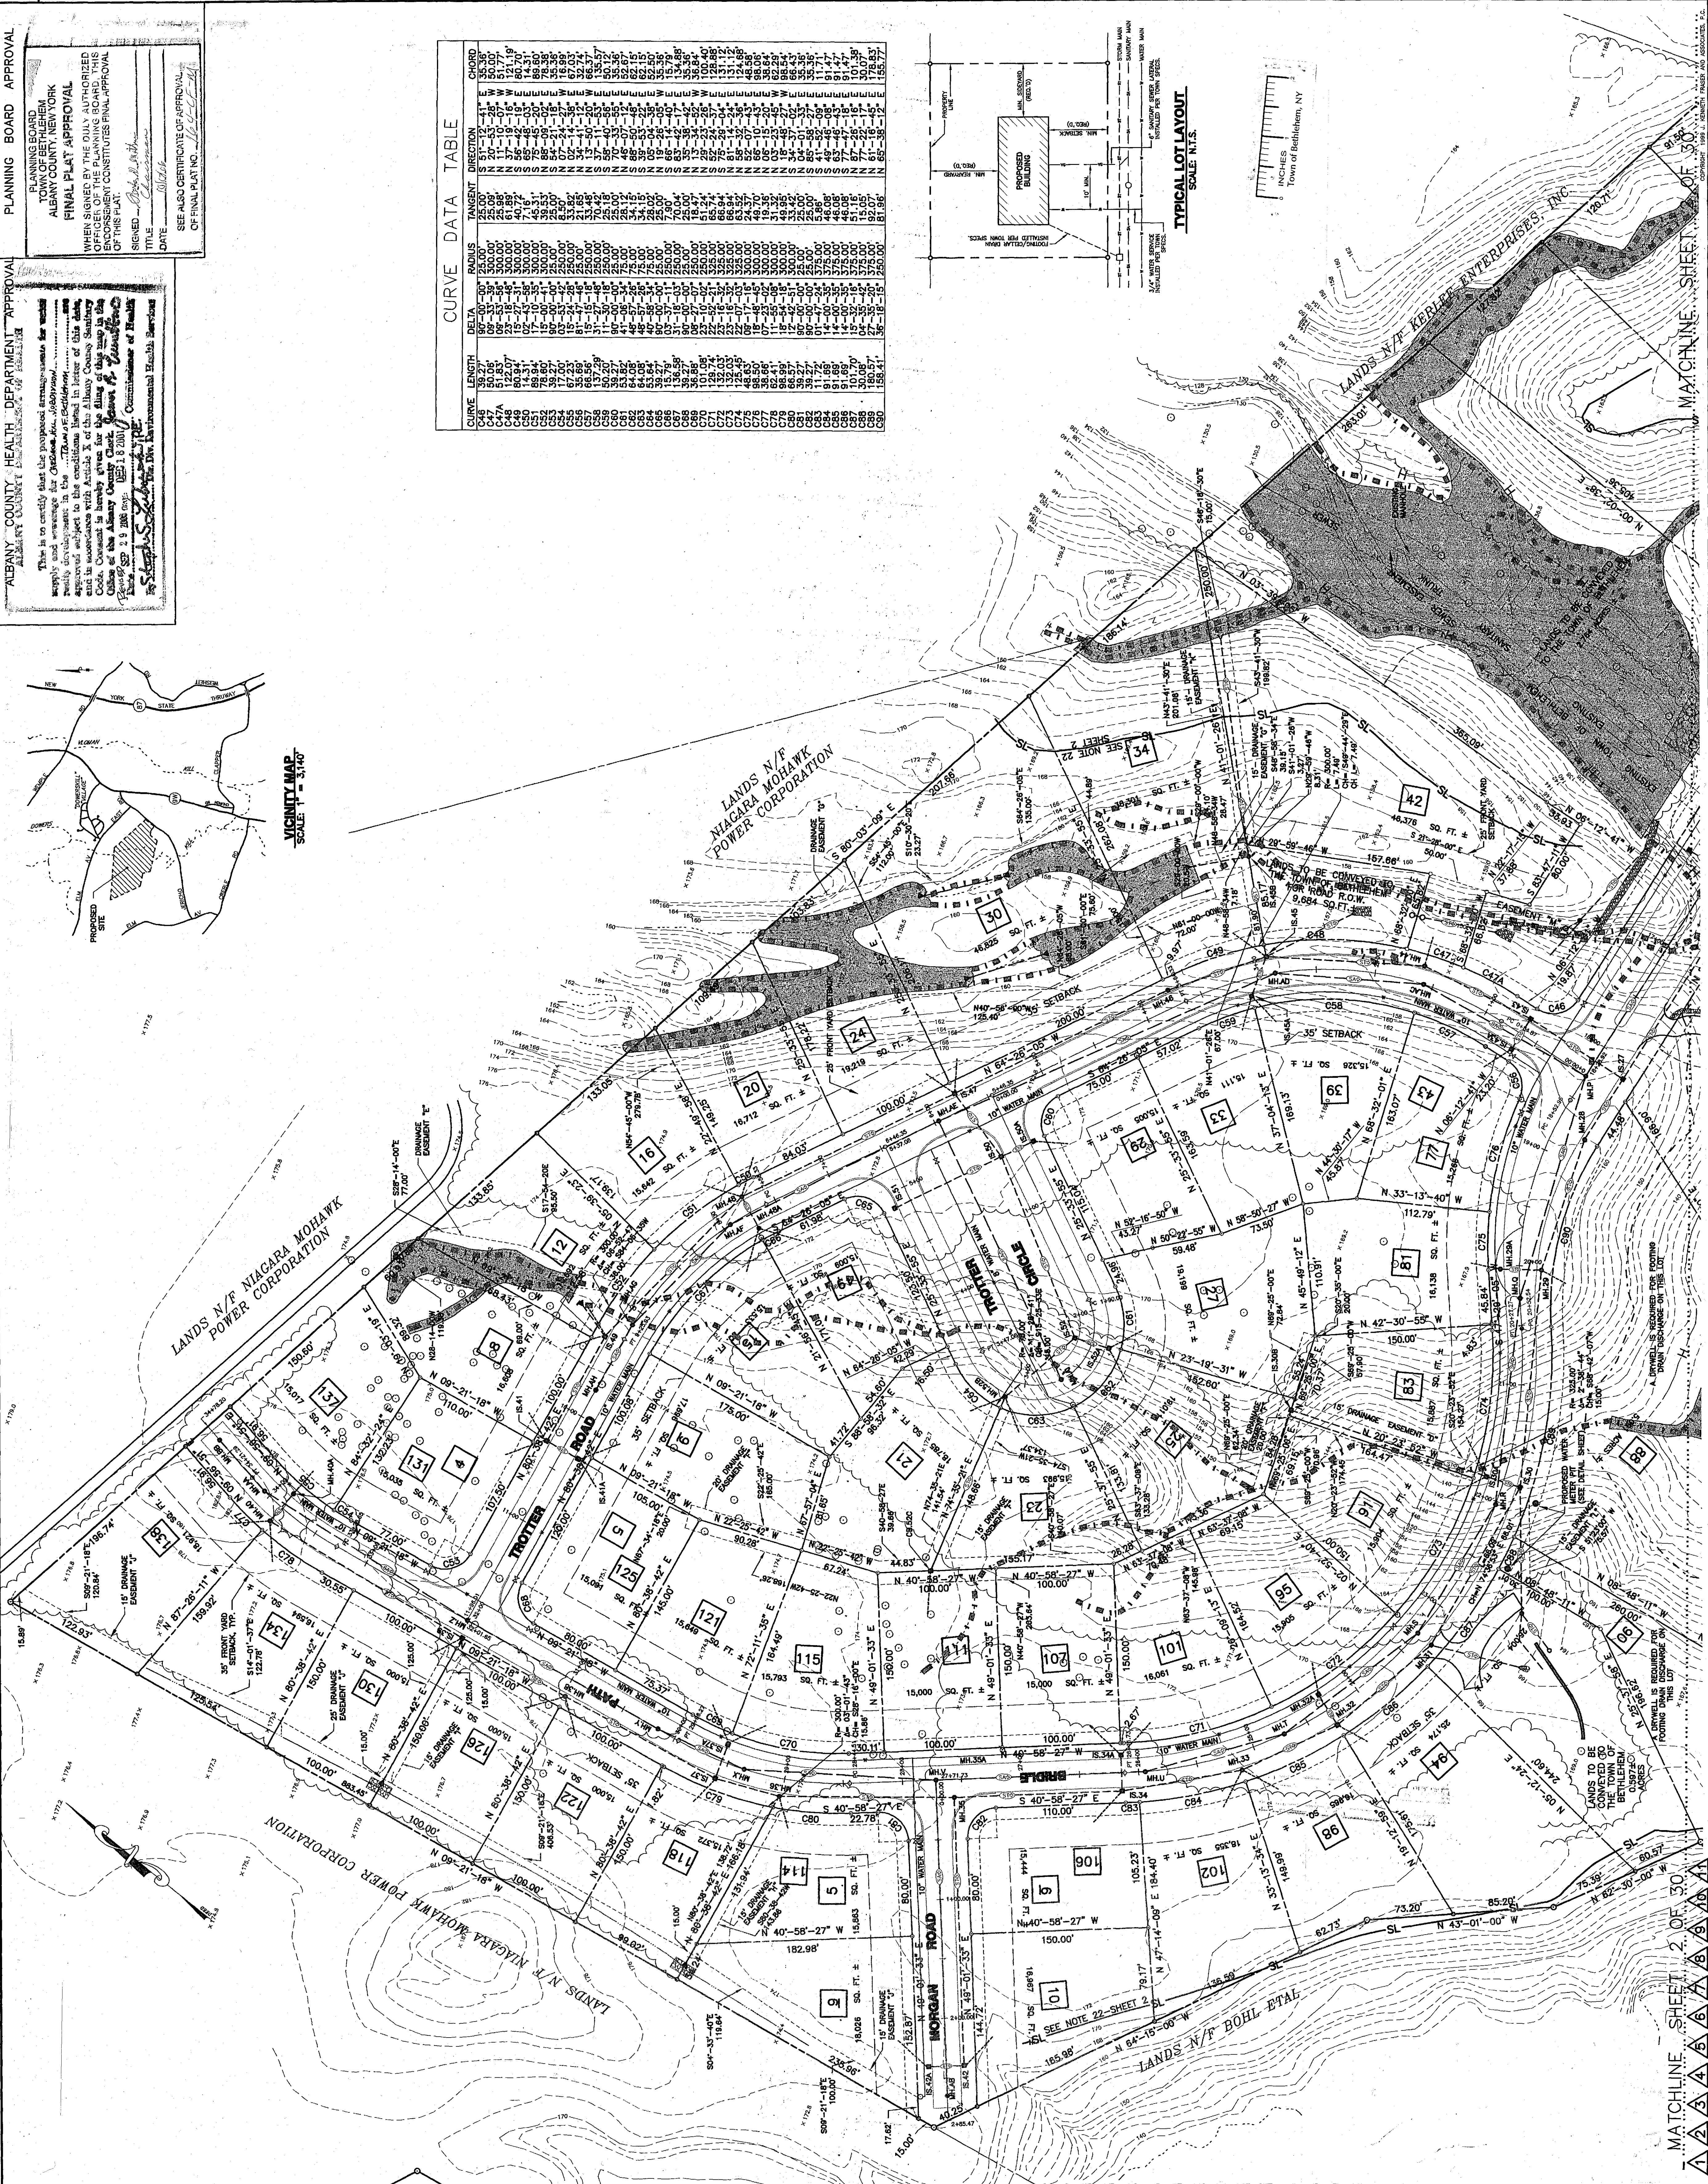

CURVE DATA TABLE			
CURVE	LENGTH	DELTA	RADIUS
