


1. TOTAL AREA OF CARRIAGE HILL SUBDIVISION
86.884± ACRES.

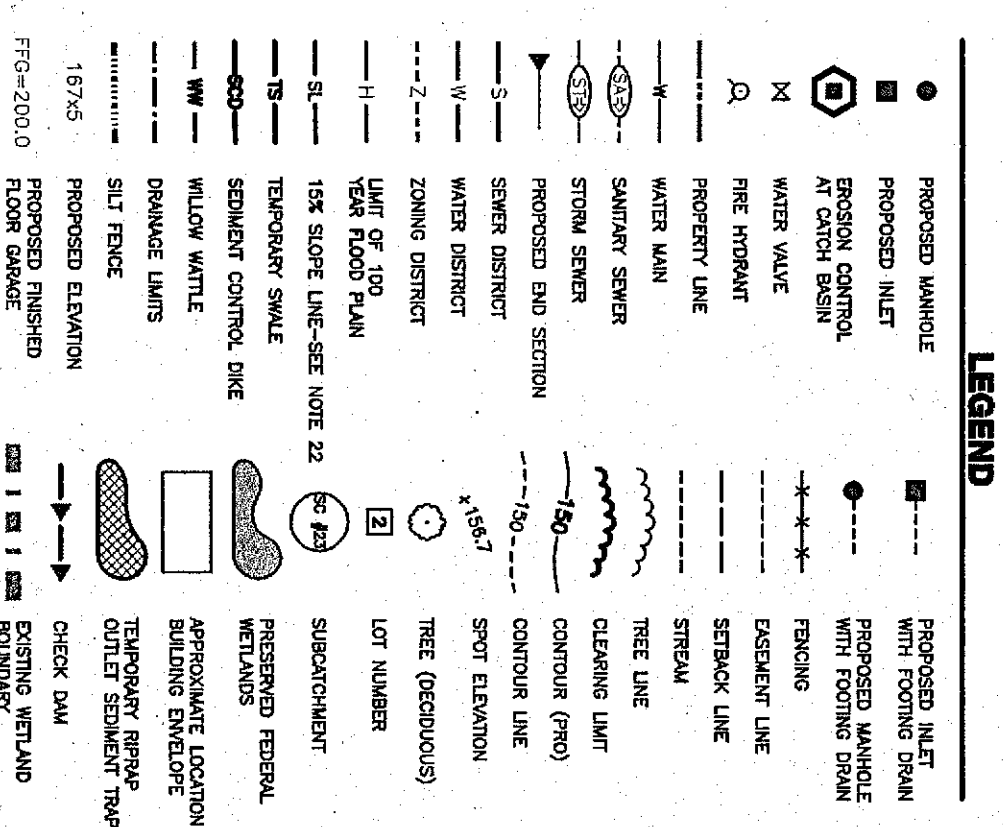

UNCLASSIFIED EDITIONS OF ADDENDUMS TO THIS DOCUMENT ARE A VOUCHER FOR THE NEW YORK STATE ELECTION LAW			
REVISIONS			
DATE	BY	DESCRIPTION	SYMBOL
6/9/91	CU4	PAW PLAN REVISIONS	△
9/9/91	CU4	PAW PLAN REVISIONS	△
9/9/91	CU4	PAW PLAN REVISIONS	△
1/28/91	CU4	PAW PLAN REVISIONS	△
7/91	CU4	PAW PLAN REVISIONS	△
3/91	CU4	PAW PLAN REVISIONS	△
6/91	8053	REMOVED PER DEC. COMMENTS	△


**EDWARD W. BOUTELLE
AND SON**

CIVIL ENGINEERS AND SURVEYORS

423 KENWOOD AVENUE
DELMAR, NEW YORK
TEL.(516) 439-9981 FAX.(516) 439-9982

A DIVISION OF J. KENNETH REASER AND ASSOCIATES, P.C., L.S., P.C.

FINAL PLAN
AMENDED
CARRIAGE HILL
SUBDIVISION
MAP OF LANDS OF
CHARLES W.
CONSTRUCTION CORP.
RECEIVED
JUN 10 1937
TOWN OF BETHLEHEM
STATE OF NEW YORK
TOWN OF ALBANY
COUNTY OF ALBANY
SCALE: 1" = 100'

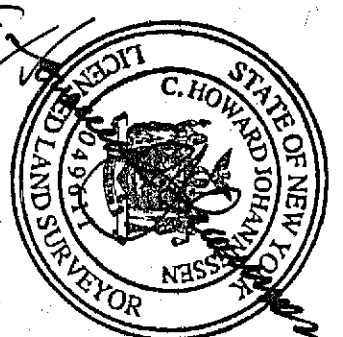

PROJ. SUPERVISOR: CHJ
DRAWN BY: TWK
ASSEMBLED BY: TWK
CHECKED BY: CHJ

PROJECT NO.: 99-020
CAD FILE NAME: 4103-C01

BOUNDARY LINE MAP

DATE: JAN. 18, 1999 SHEET 1 OF 3