

1. CONTRACTOR SHALL COORDINATE FINAL DOWERSKILL CULVERT(S) POSITIONS AND ELEVATIONS WITH TOWN ENGINEER PRIOR TO INSTALLATION.

PLANNING BOARD
TOWN OF BEVERLY
ALBANY COUNTY, NEW YORK
FINAL PLAY APPROVAL

WHEN SIGNED BY THE DULY AUTHORIZED
MEMBER OF THE PLANNING BOARD, THIS
DOCUMENT CONSTITUTES FINAL APPROVAL
SIGNED _____
Title _____
Date _____

RE ALSO CERTIFICATE OF APPROVAL
OF FINAL PLAYING. 10/1/04


[illegible]

**EDWARD W. BOUTELLE
AND SON**
CIVIL ENGINEERS AND SURVEYORS
423 KENWOOD AVENUE
NEW YORK
DELMAR, NEW YORK
TEL (518) 439-9981 FAX (518) 439-9988
A DIVISION OF J. KENNETH FRASER AND ASSOCIATES, P.E. AS, LA, P.E.



**FINAL PLAN
AMENDED
CARRIAGE HILL
SUBDIVISION
MAP OF LANDS OF
CHARLEW
CONSTRUCTION CORP.**

TOWN OF BETHLEHEM COUNTY OF ALBANY
STATE OF NEW YORK

SCALE: AS NOTED

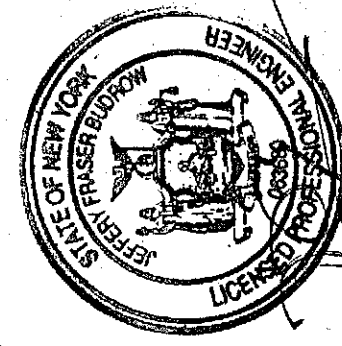

SHEET TITLE:		PLAN & PROFILE
		BRIDLE PATH STA. 8+50 - 17+80
DATE:	NOVEMBER 1995	SHEET 11 OF 31

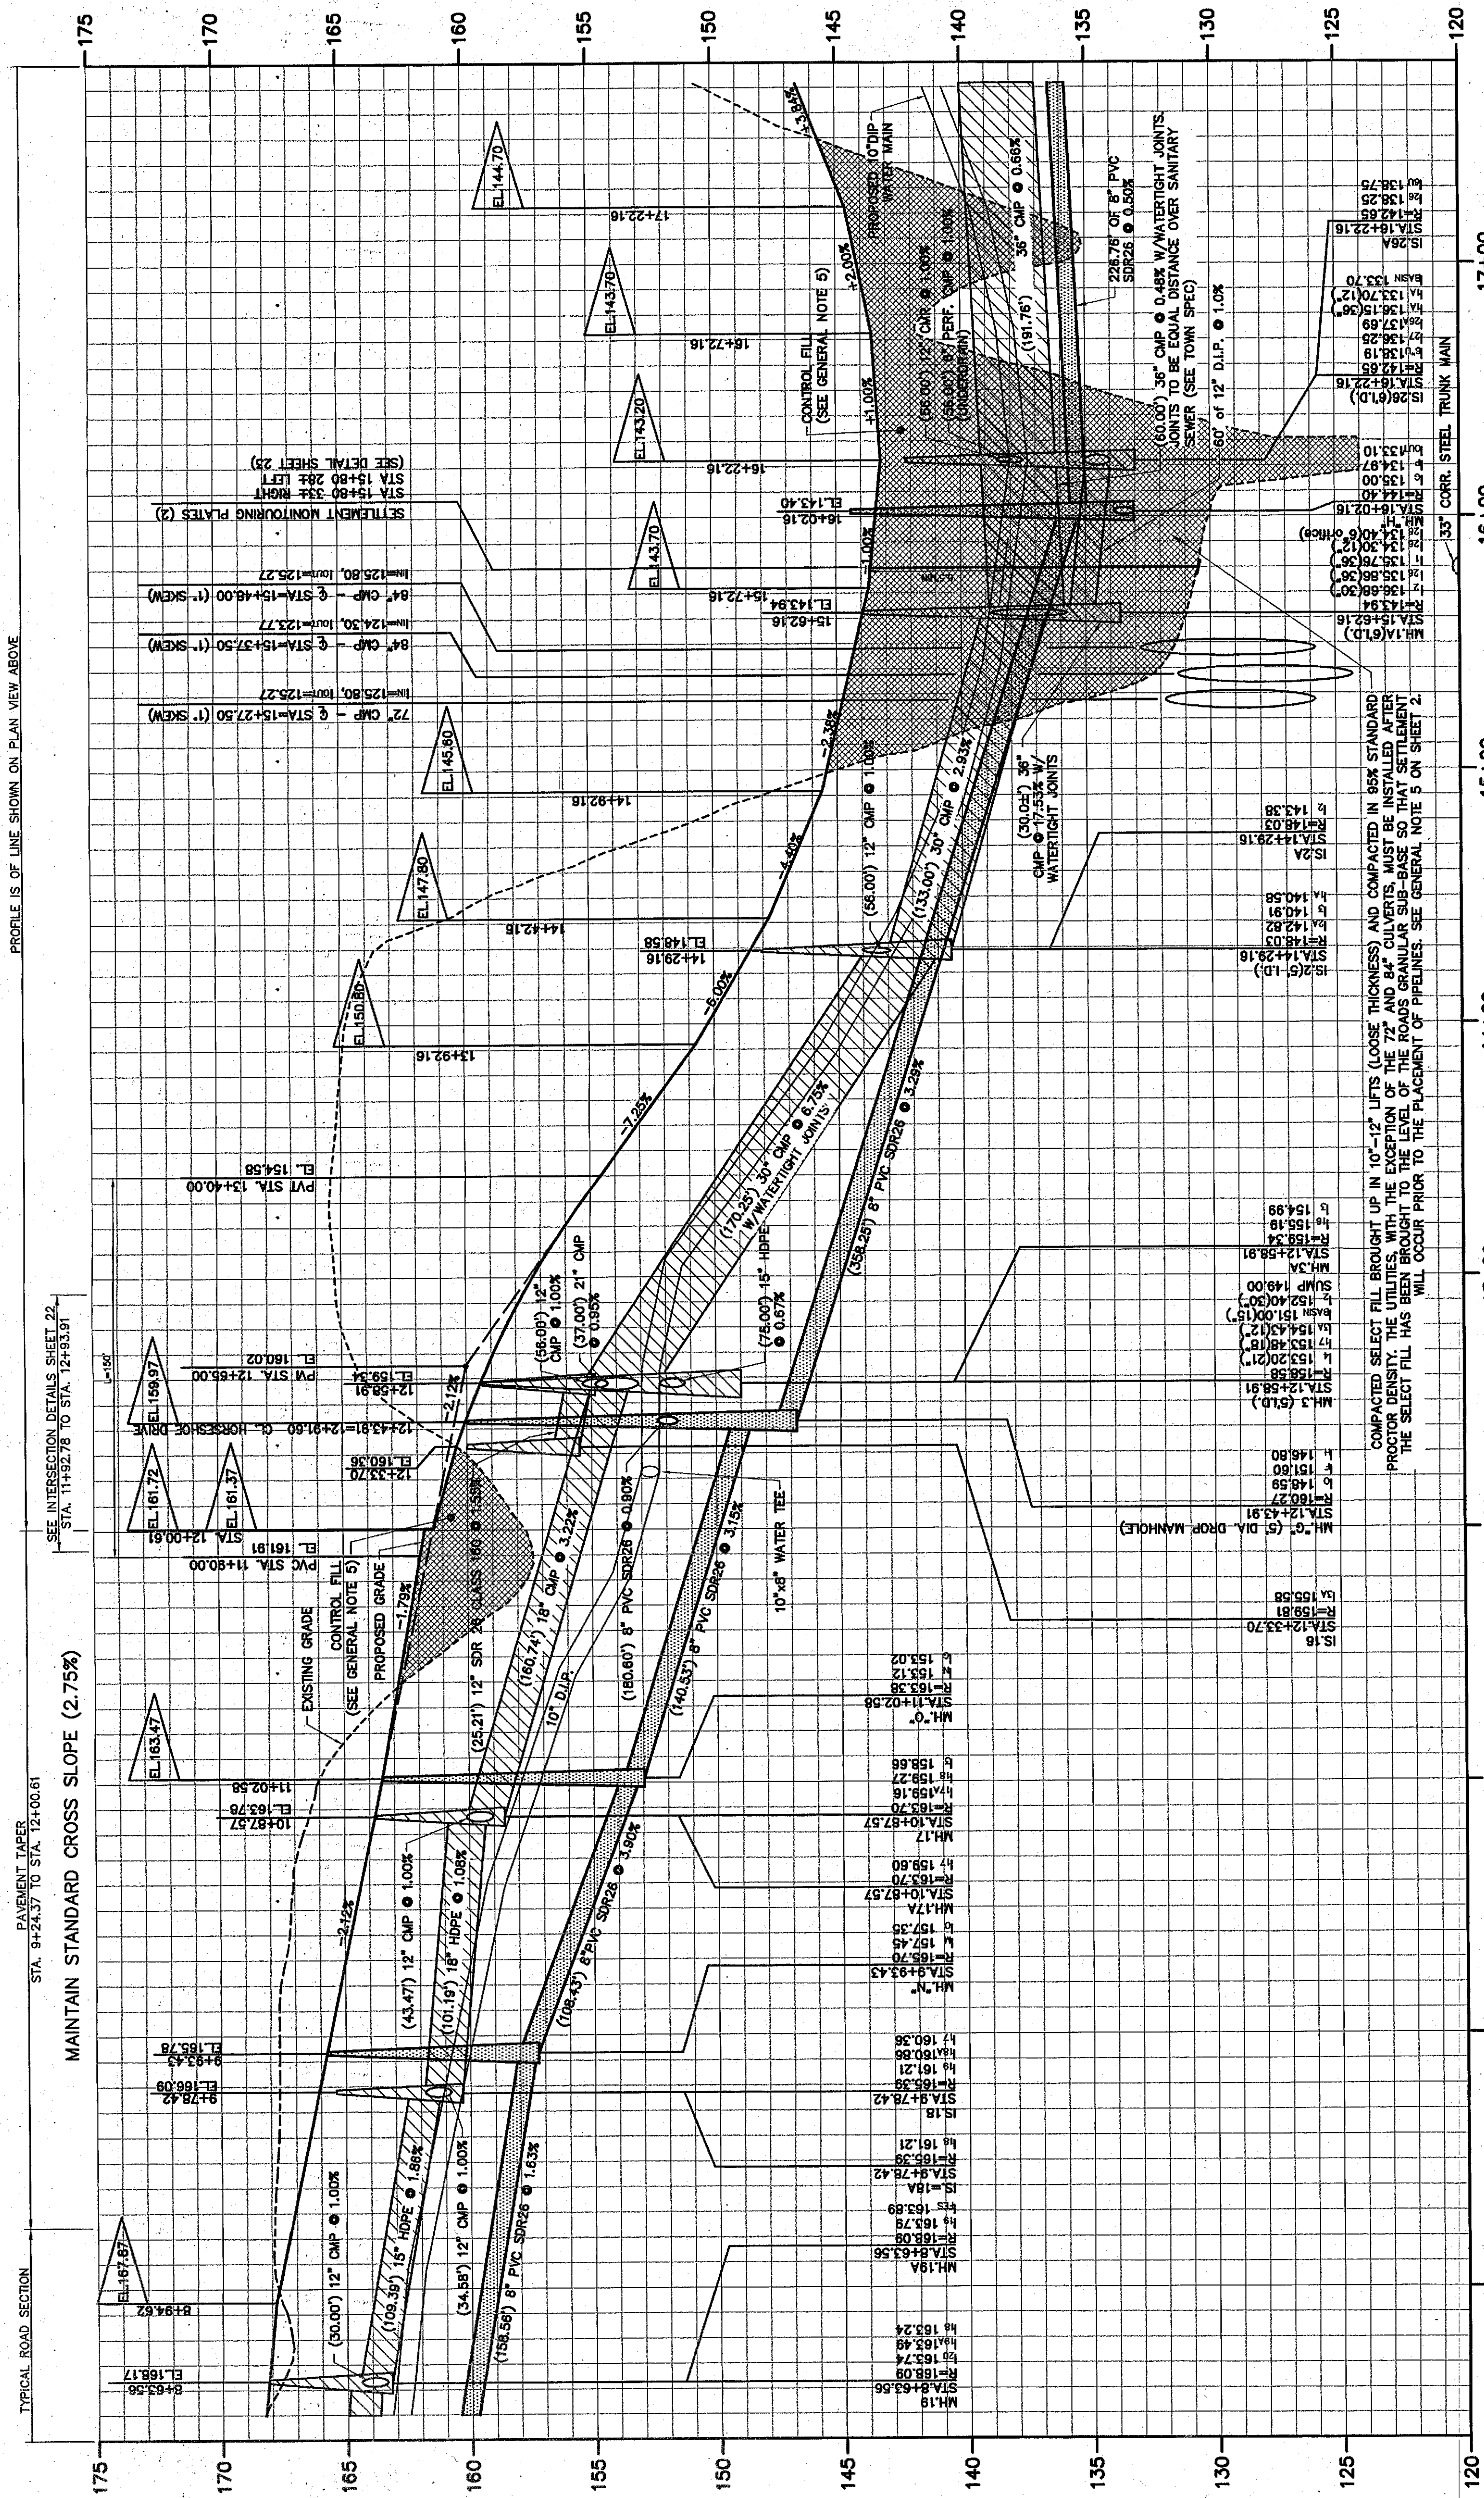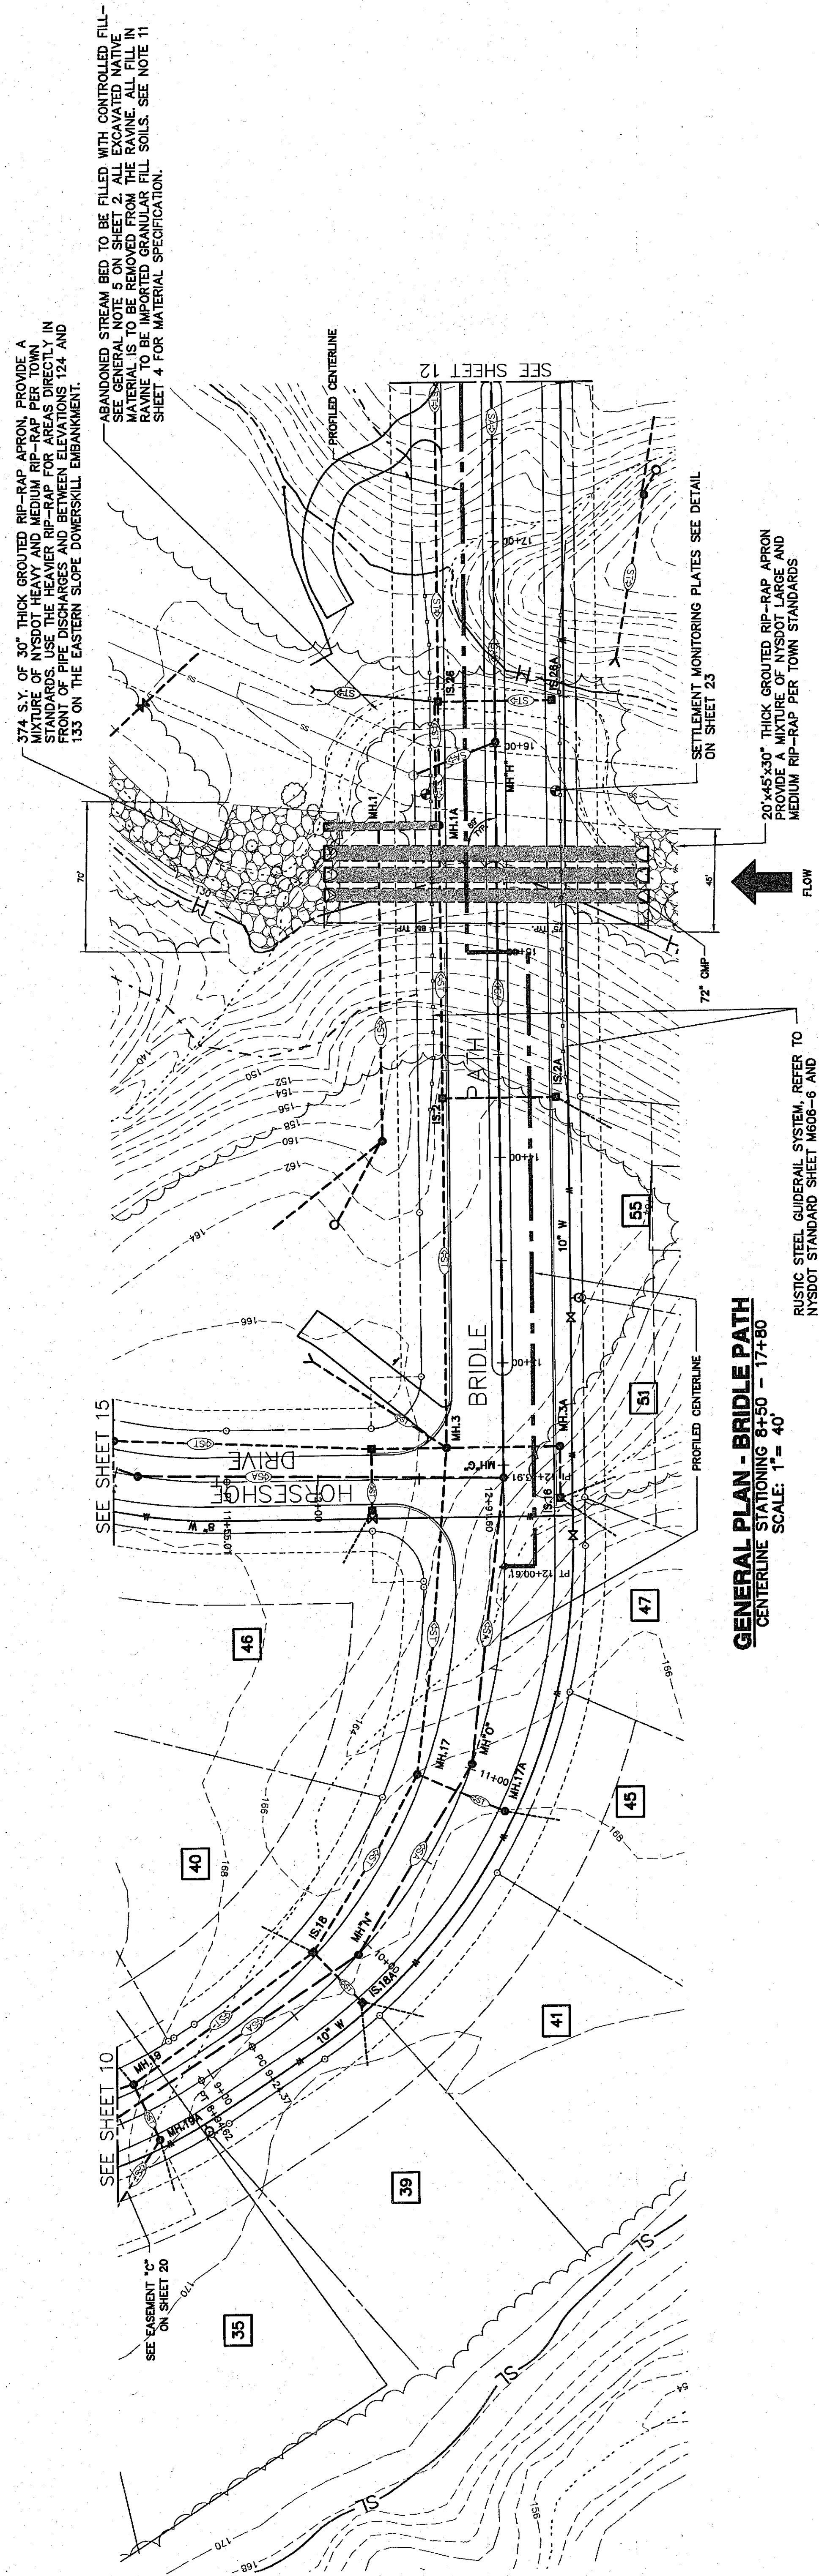

ALBANY COUNTY DEPARTMENT OF HEALTH
DIVISION OF ENVIRONMENTAL HEALTH SERVICES

PROFILE - BRIDLE PATH
SCALE: 1"=4' VERT. / 1"=40' HORIZ.

