
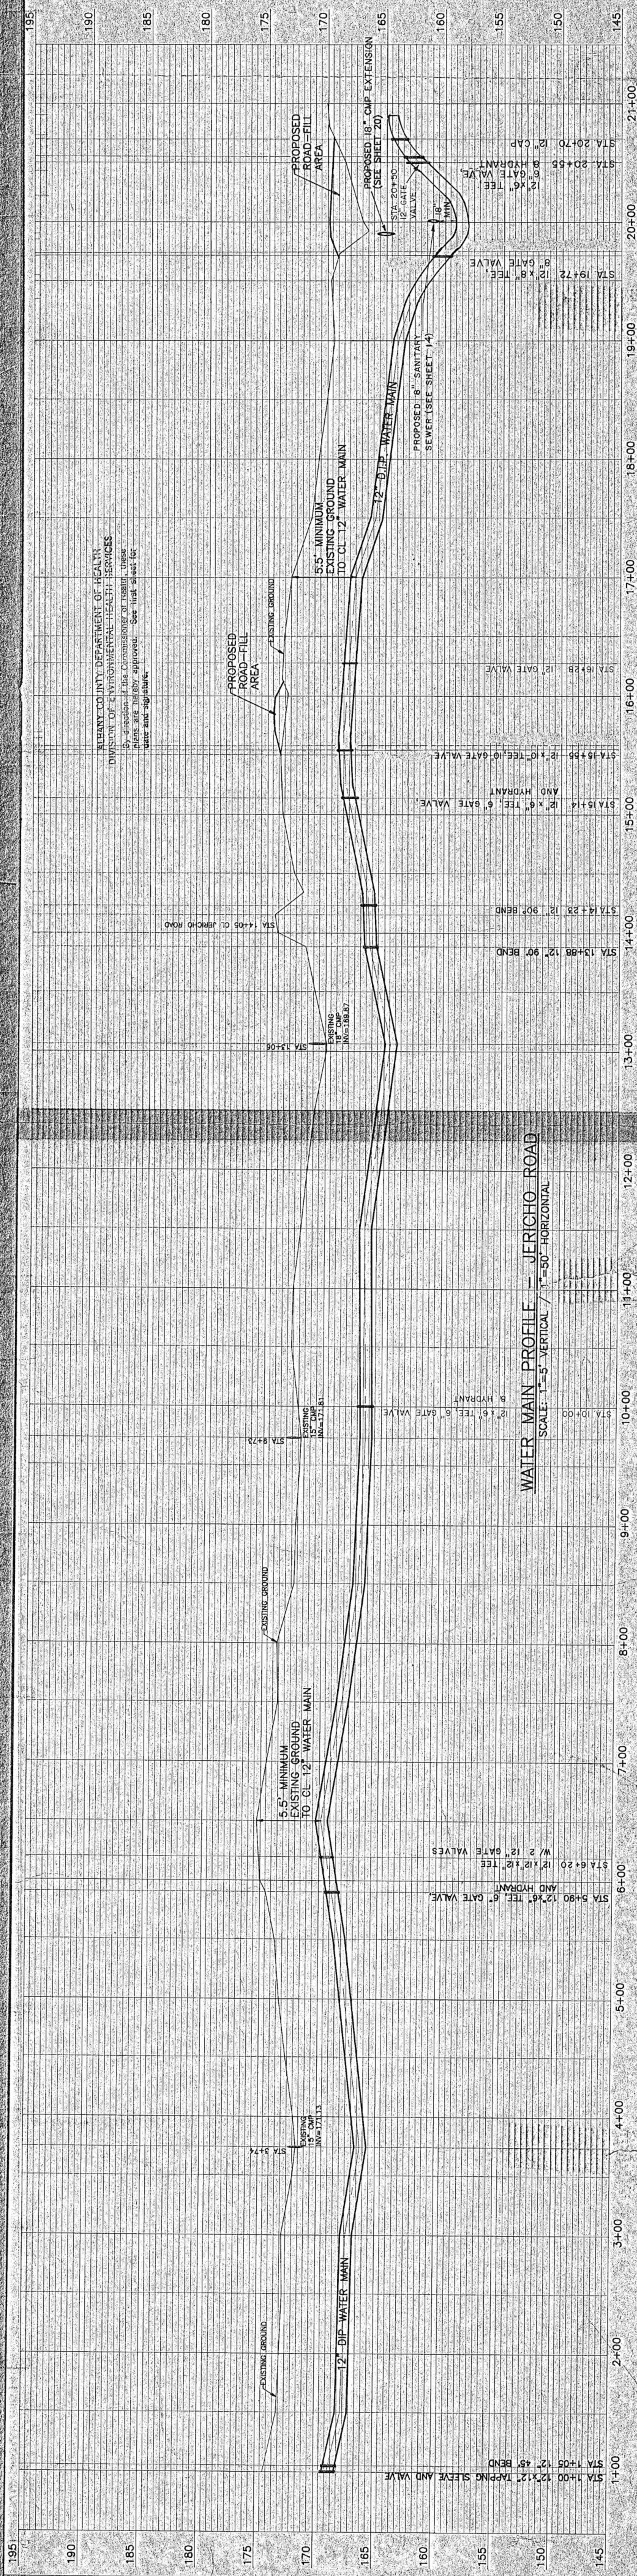
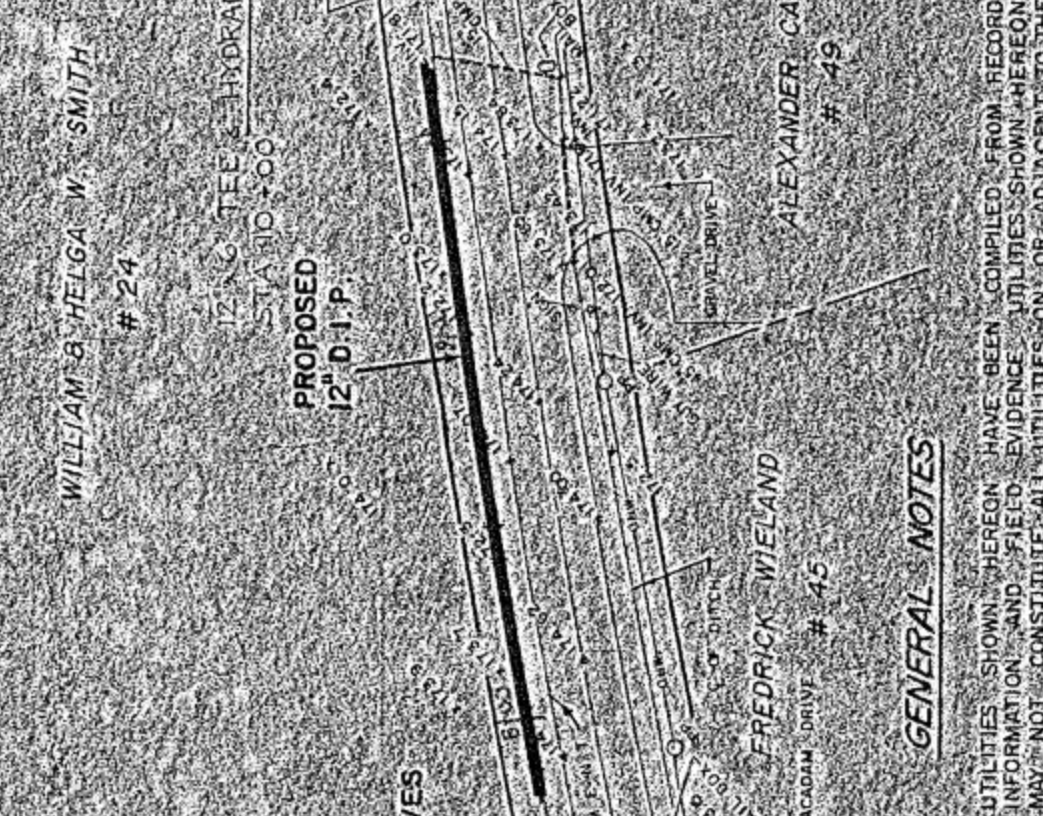


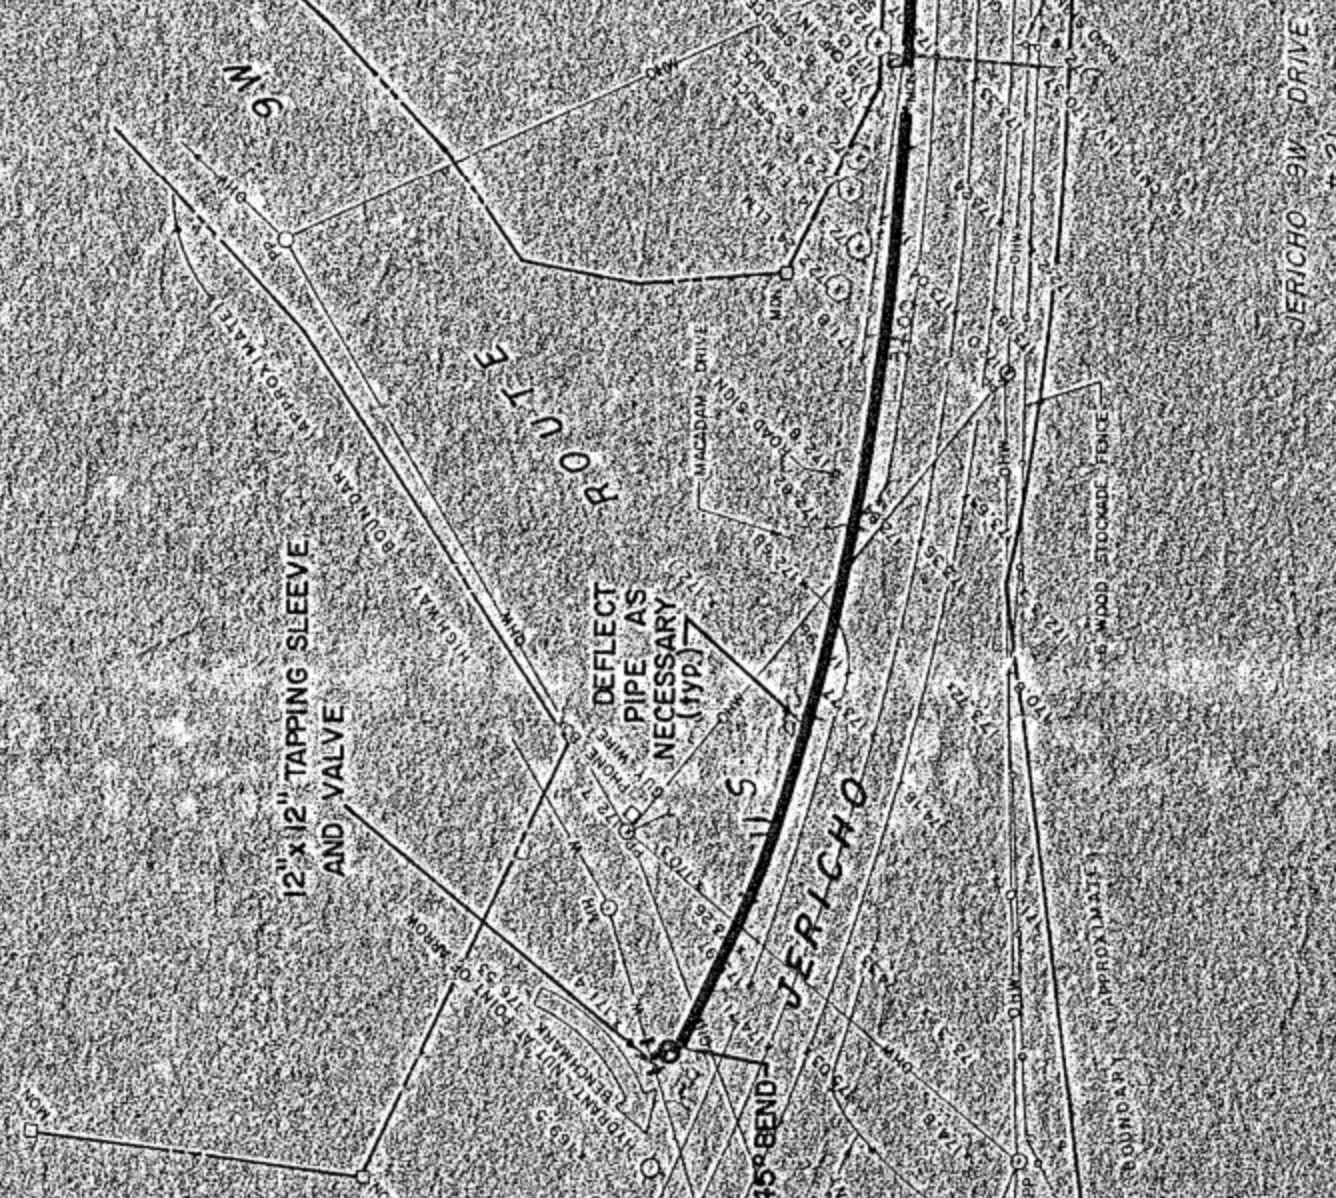

PLAN AND PROFILE OF
PROPOSED WATER MAIN
EXTENSION FOR
"CARRIAGE HILL"
RESIDENTIAL SUBDIVISION

TOWN OF BETHLEHEM

STATE OF NEW YORK

COUNTY OF ALBANY

EDWARD W. BOUTELLE & SON

CIVIL ENGINEERS AND SURVEYORS

SCALE:

AS SHOWN

DATE: **OCTOBER 29, 1992**

REVISION:

NO.	DESCRIPTION	DATE	BY
1	PROPOSED MAIN WATER MAIN	11/23/92	WLB
2	PROPOSED MAIN WATER MAIN	1/17/93	WLB
