




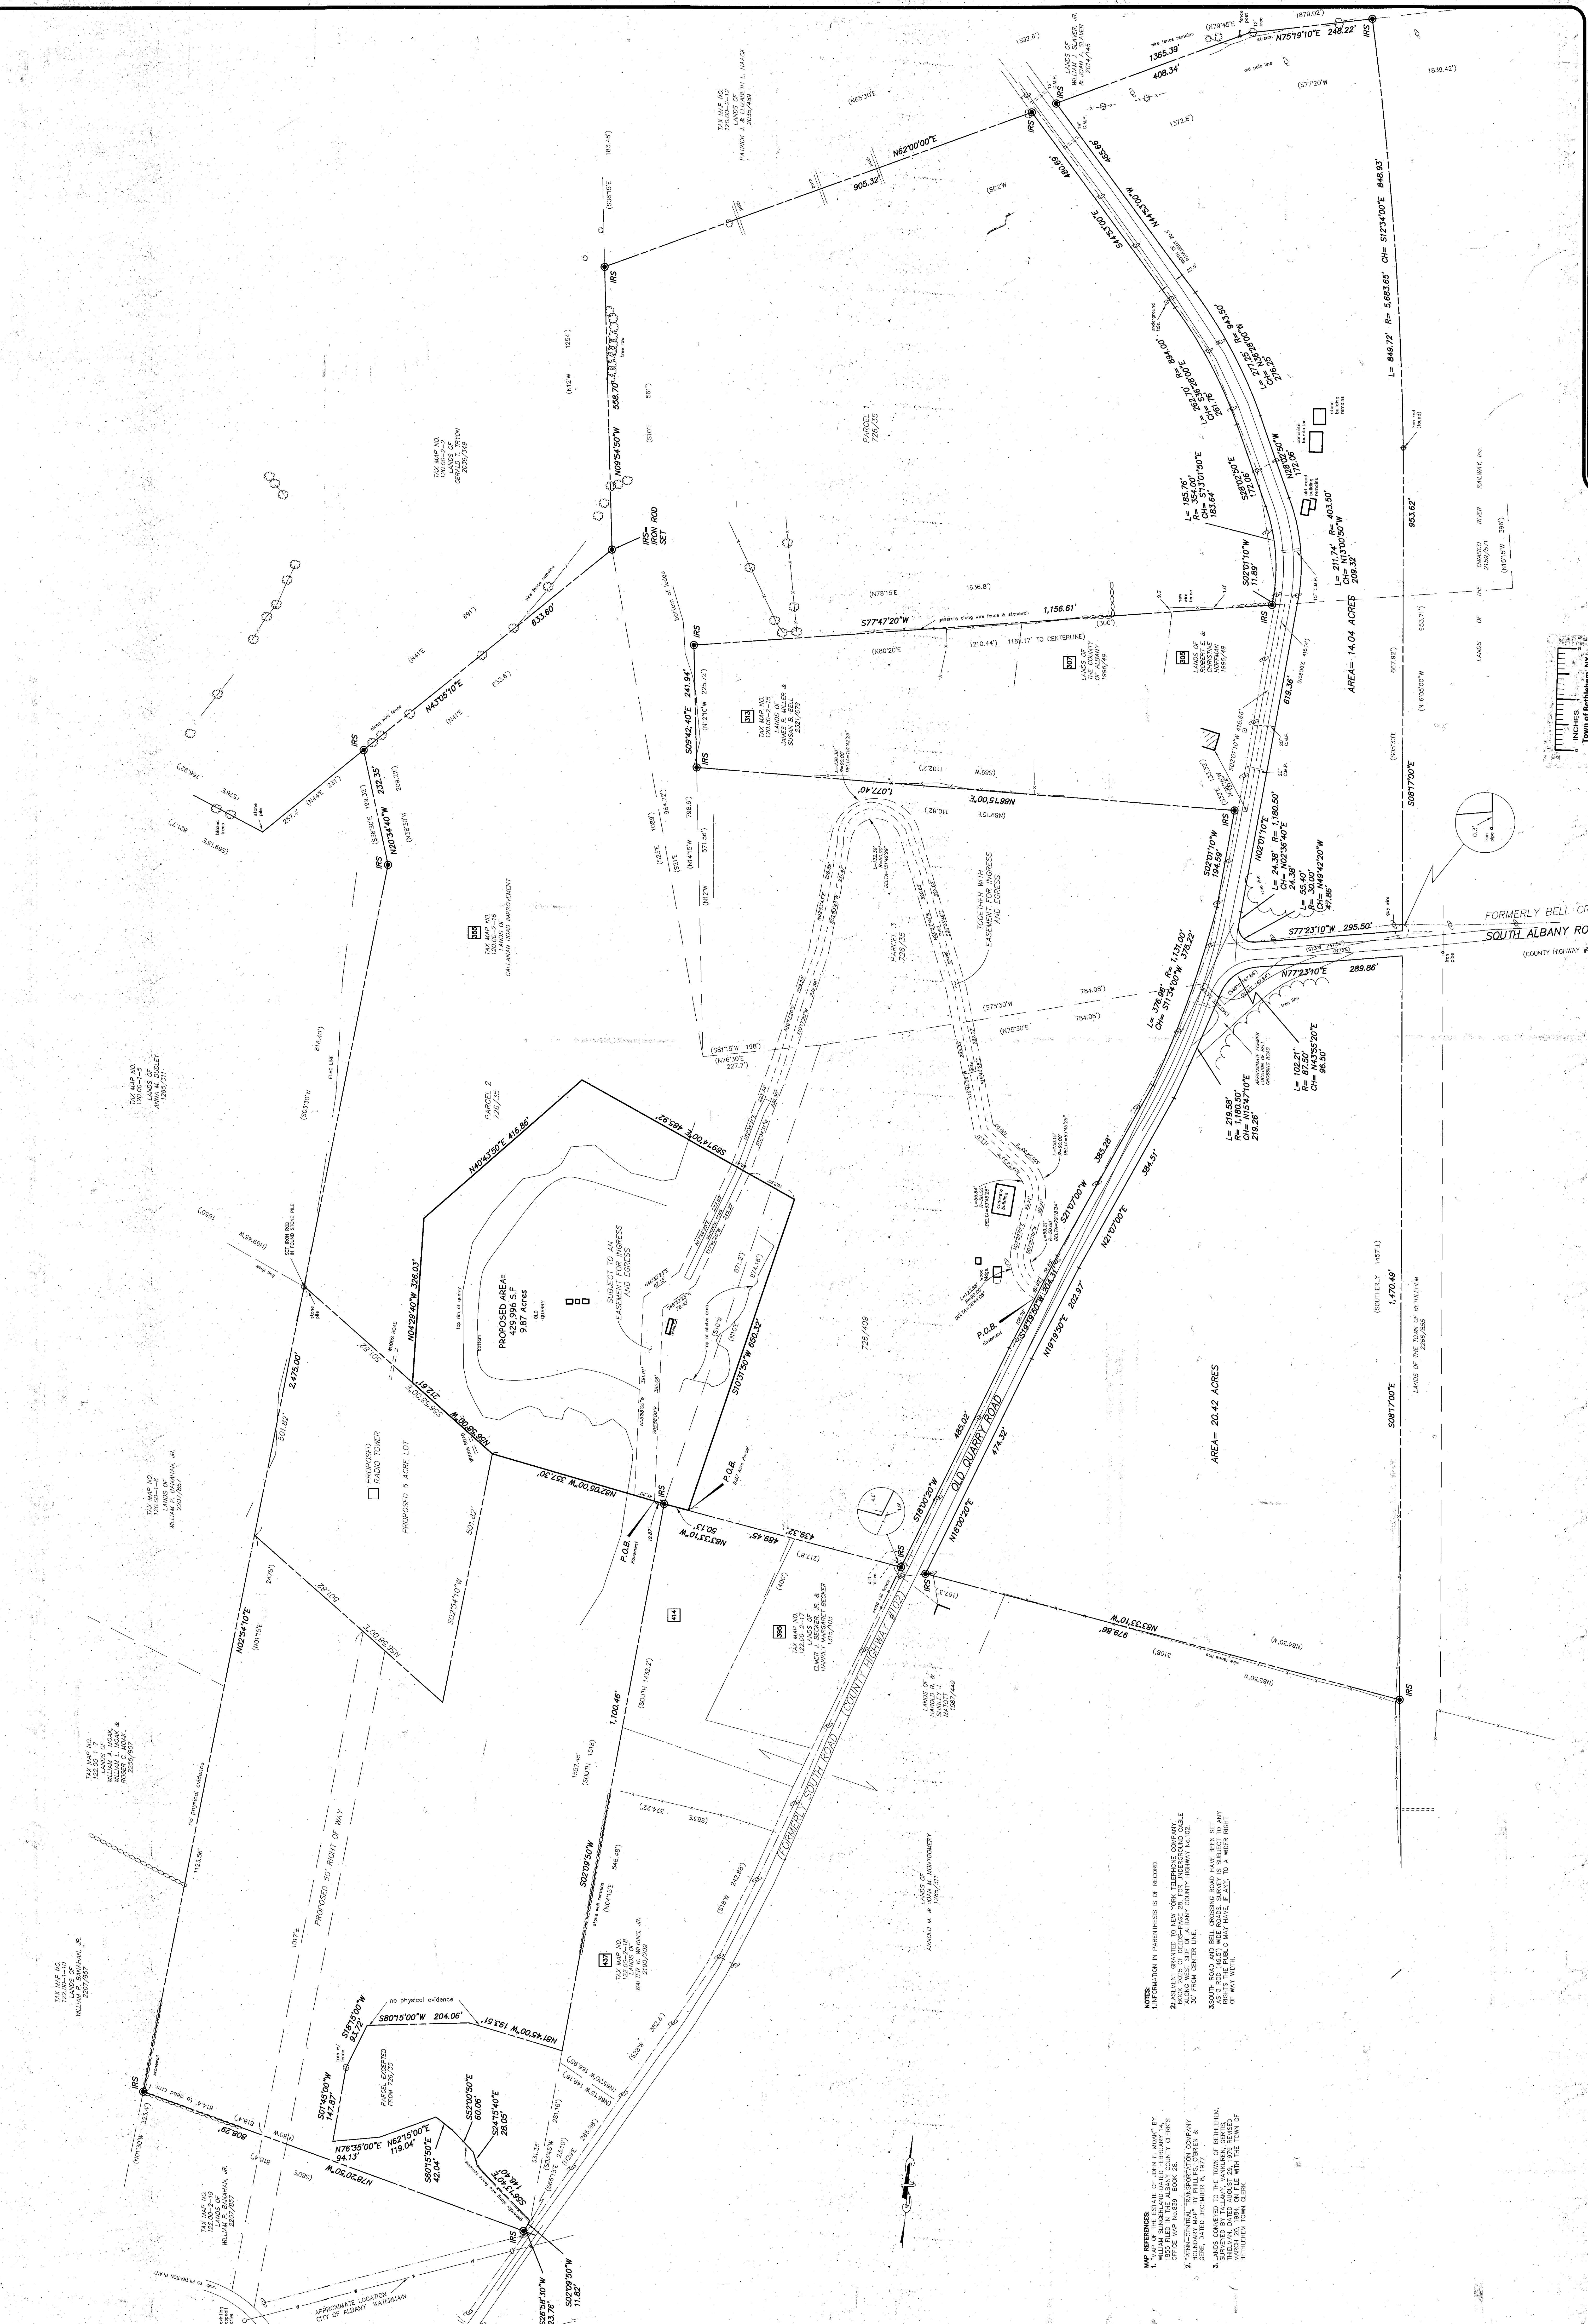

NOTES:
1. INFORMATION IN PARENTHESES IS OF RECORD.
2. PLAT RIGHTS GRANTED TO NEW YORK TELEPHONE COMPANY.
3. BOOK 202 OF DEEDS-PAGE 28, FOR UNDERGROUND CABLE.
4. OFFICE MAP NO. 2535, BOOK 28.

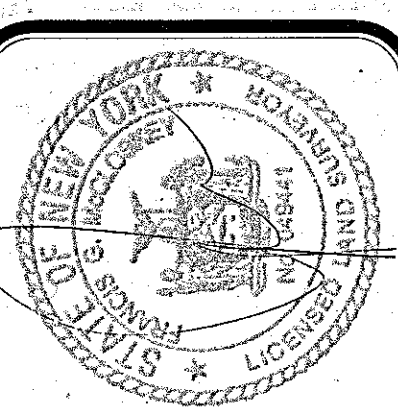

**9.87 ACRE PARCEL TO BE CONVEYED
TO THE TOWN OF BETHLEHEM**
TOWN OF BETHLEHEM, ALBANY COUNTY, NEW YORK
REVISIONS: 12/28/07, 07/27/08, 07/21/09
DATE: 12/29/04
SCALE: 1"=100'
BY: A.M.
CHK: S.B.
MAP NO.: 04077A

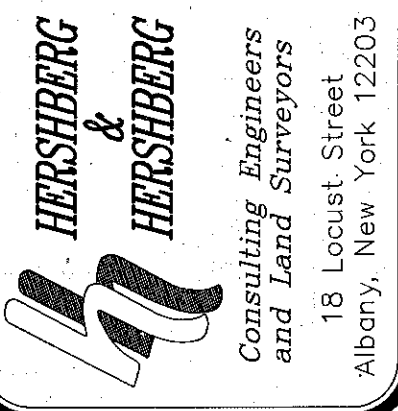

Hershberg & Hershberg
Consulting Engineers
Albany, New York 12203

