
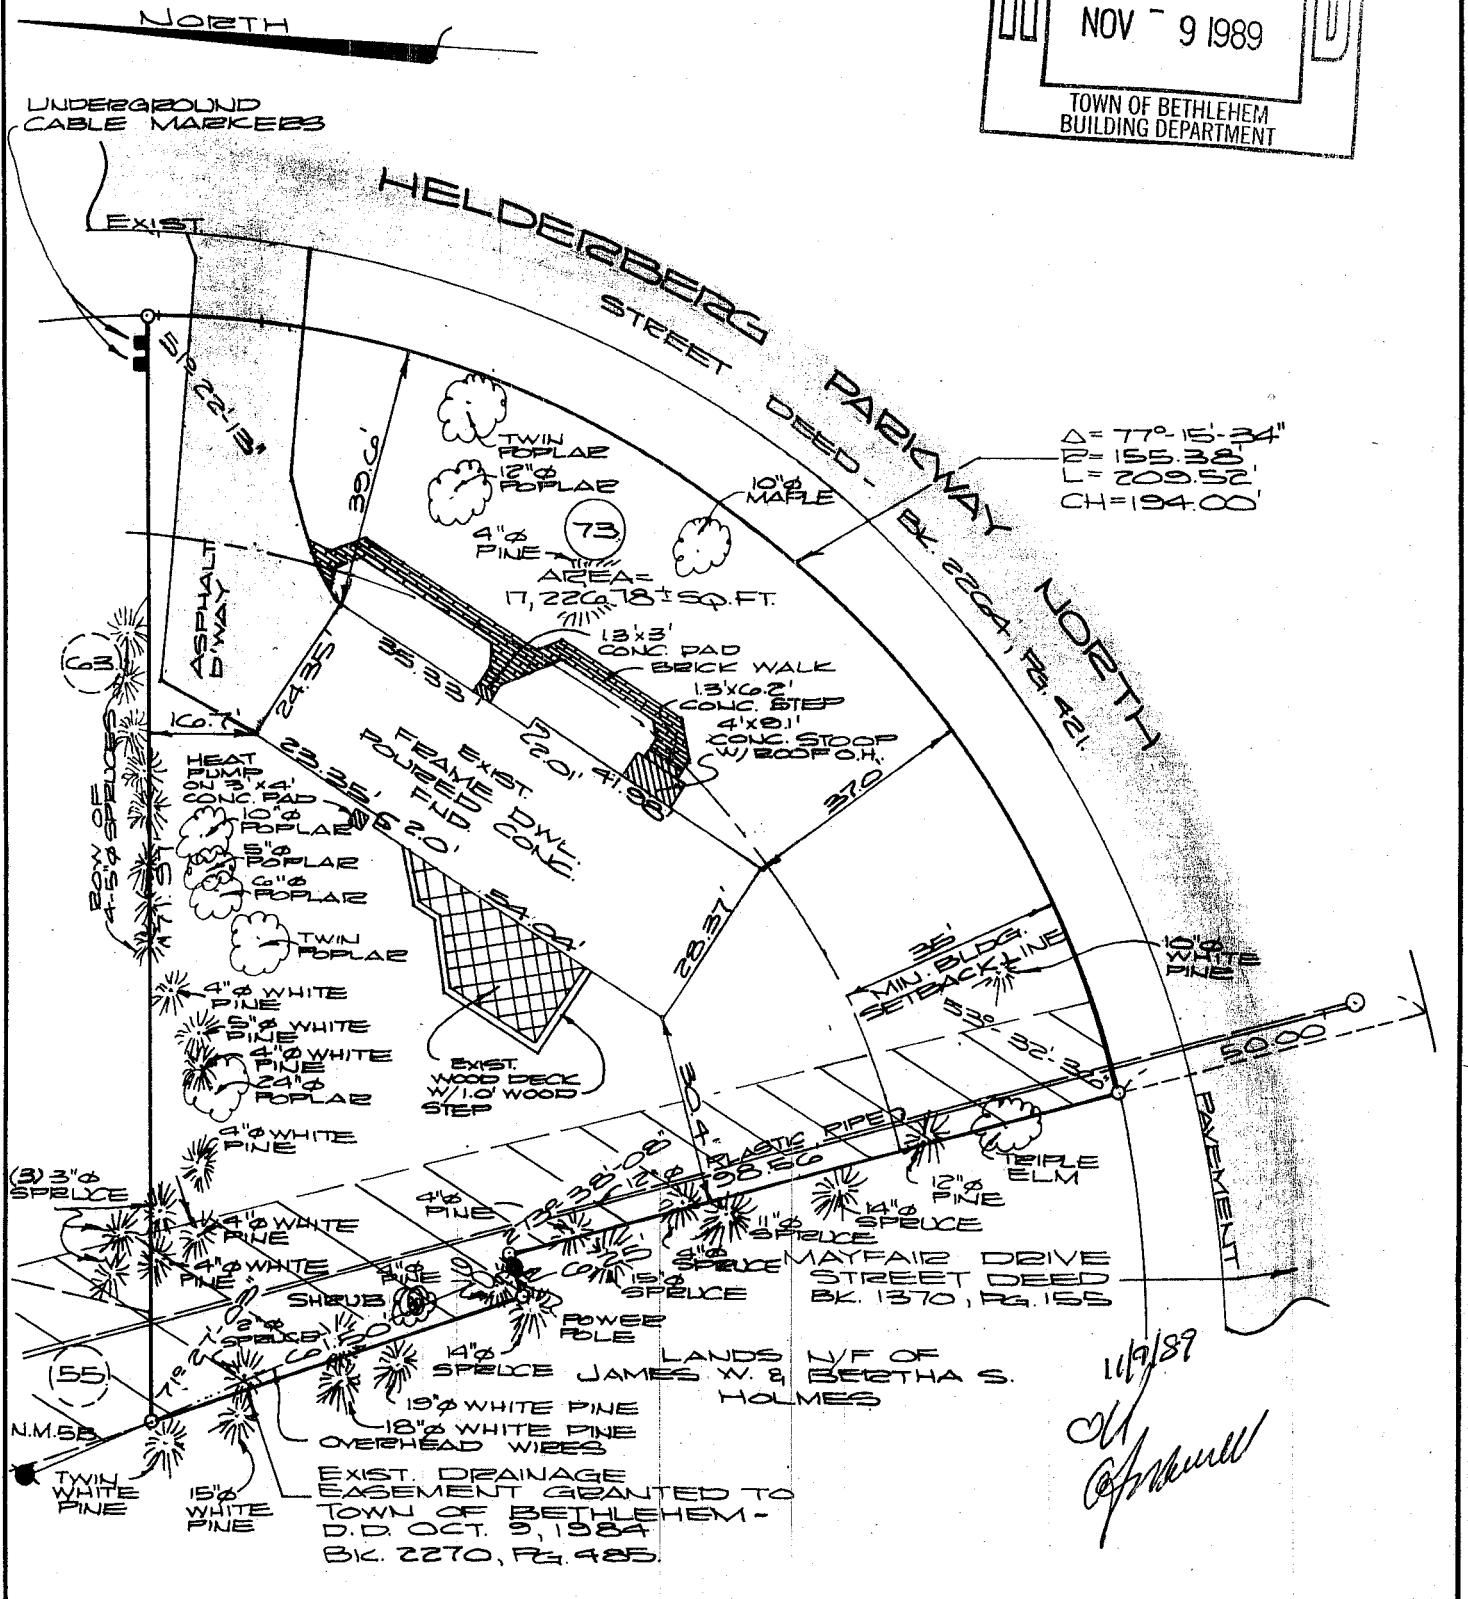



SEE MAP ENTITLED, "MAP OF HAVENWOOD, PROPERTY OF MARATHON DEVELOPMENT CORPORATION" dated January 10, 1984, last revised March 21, 1984, filed in the Albany County Clerk's Office on May 18, 1984 as map no. 6058, dt. no. 172, made by Paul E. Hite, L.L.S.

CERTIFICATION:

Survey shown is in accordance with the minimum standards of "CODE OF PRACTICE FOR LAND SURVEYS" as adopted by the New York State Association of Professional Land Surveyors.

CERTIFIED TO:
Albany Savings Bank, F.S.B., its successors and/or assigns,
Daniels Builders, Inc.,
Town of Bethlehem.

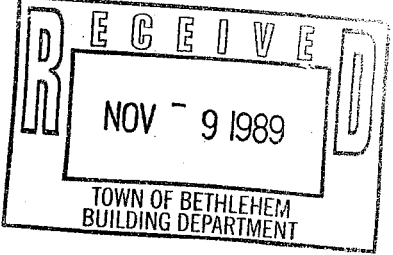

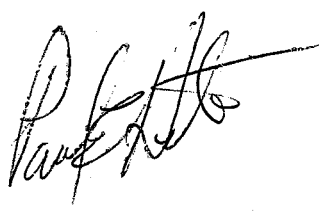	County:	Albany	MAP OF SURVEY LOT NUMBER 73 HELDERBERG PARKWAY NORTH TOWN OF BETHLEHEM
	State:	New York	
	Scale:	1" = 30'	
	Date:	Nov. 7, 1989	
		PAUL E. HITE Licensed Land Surveyor - Delmar, New York	