

Lot Size (APPROX): 25,111
 Lot Coverage (MAIN) 1,586 = 6.3%
 Lot Coverage (Acces) = 144 = .57%
 Total = 6.87%


TAX MAP No.
 84.08-2-42
 LANDS N/F OF
 WICHER, KONRAD J.
 &
 VICTORIA

TAX MAP No.
 84.08-2-43
 LANDS N/F OF
 STAPHOLZ STEPHEN
 & JUDITH
 L.2471 P.1073

APPROVED
 JUN 24 2016
Janet Ho
 BUILDING INSPECTOR
 TOWN OF BENICUM

126
 TAX MAP No.
 84.12-1-23
 LANDS N/F OF
 CONWAY KEVIN W. &
 LORI A. FRIEDMAN
 L.2585 P.1074
 No. 14

128
 TAX MAP No.
 84.08-2-39
 LANDS N/F OF
 FISCHER, MICHAEL
 &
 PATRICIA L.
 No. 18

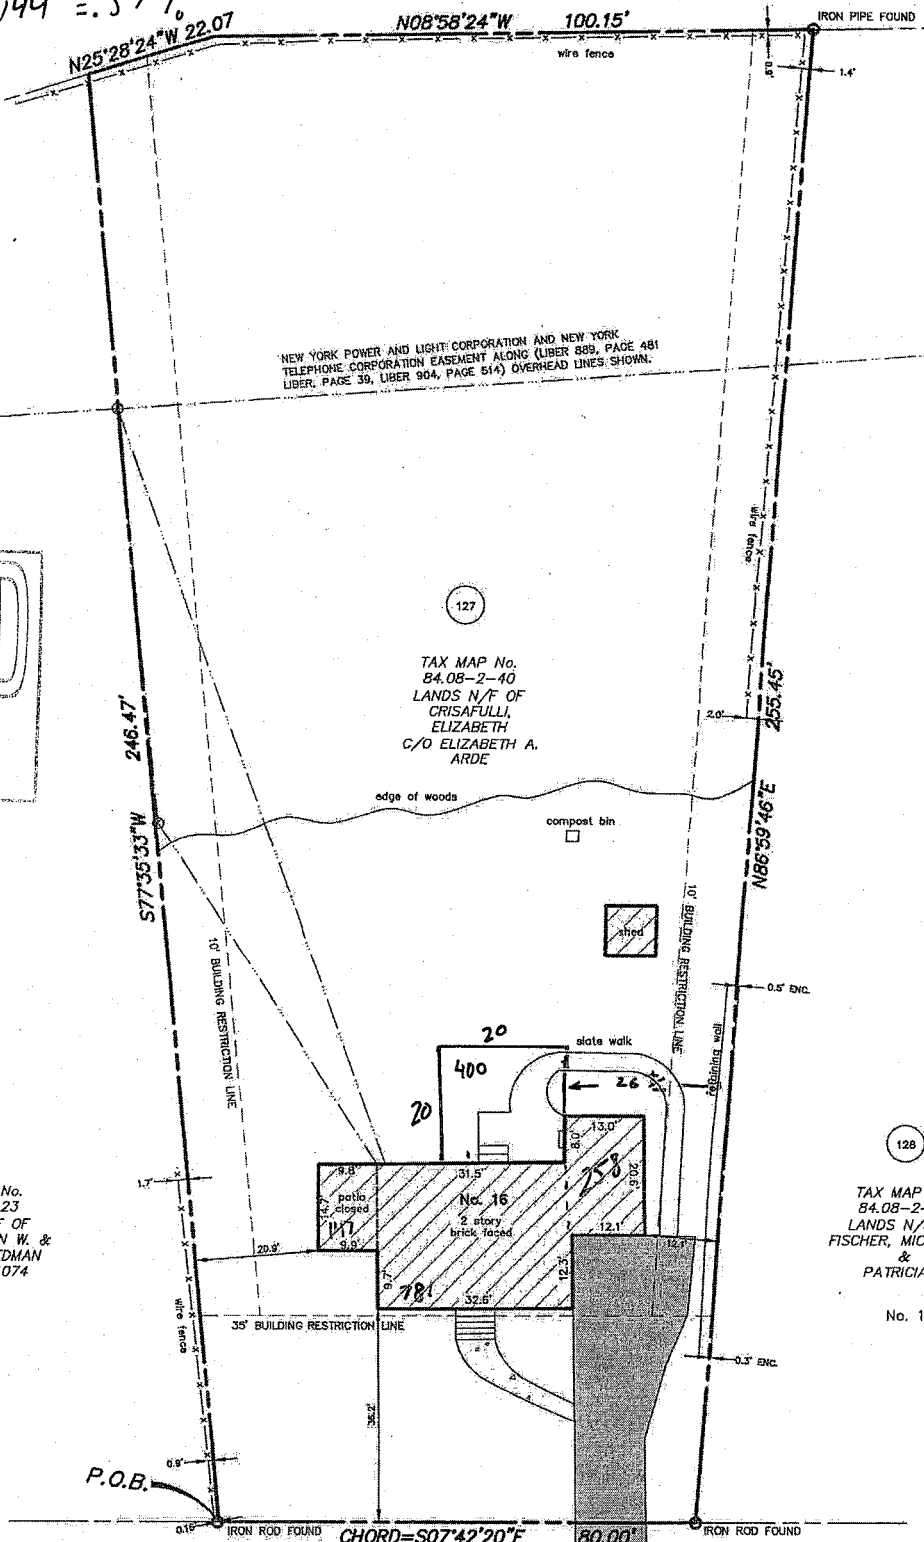

HELDERBERG PARKWAY NORTH
 (60' PUBLIC R.O.W.)