


LANDS N/F EARL G. & JEAN N SMITH D.D. SEPTEMBER 12, 1966 Bk. 1882, Pg. 375

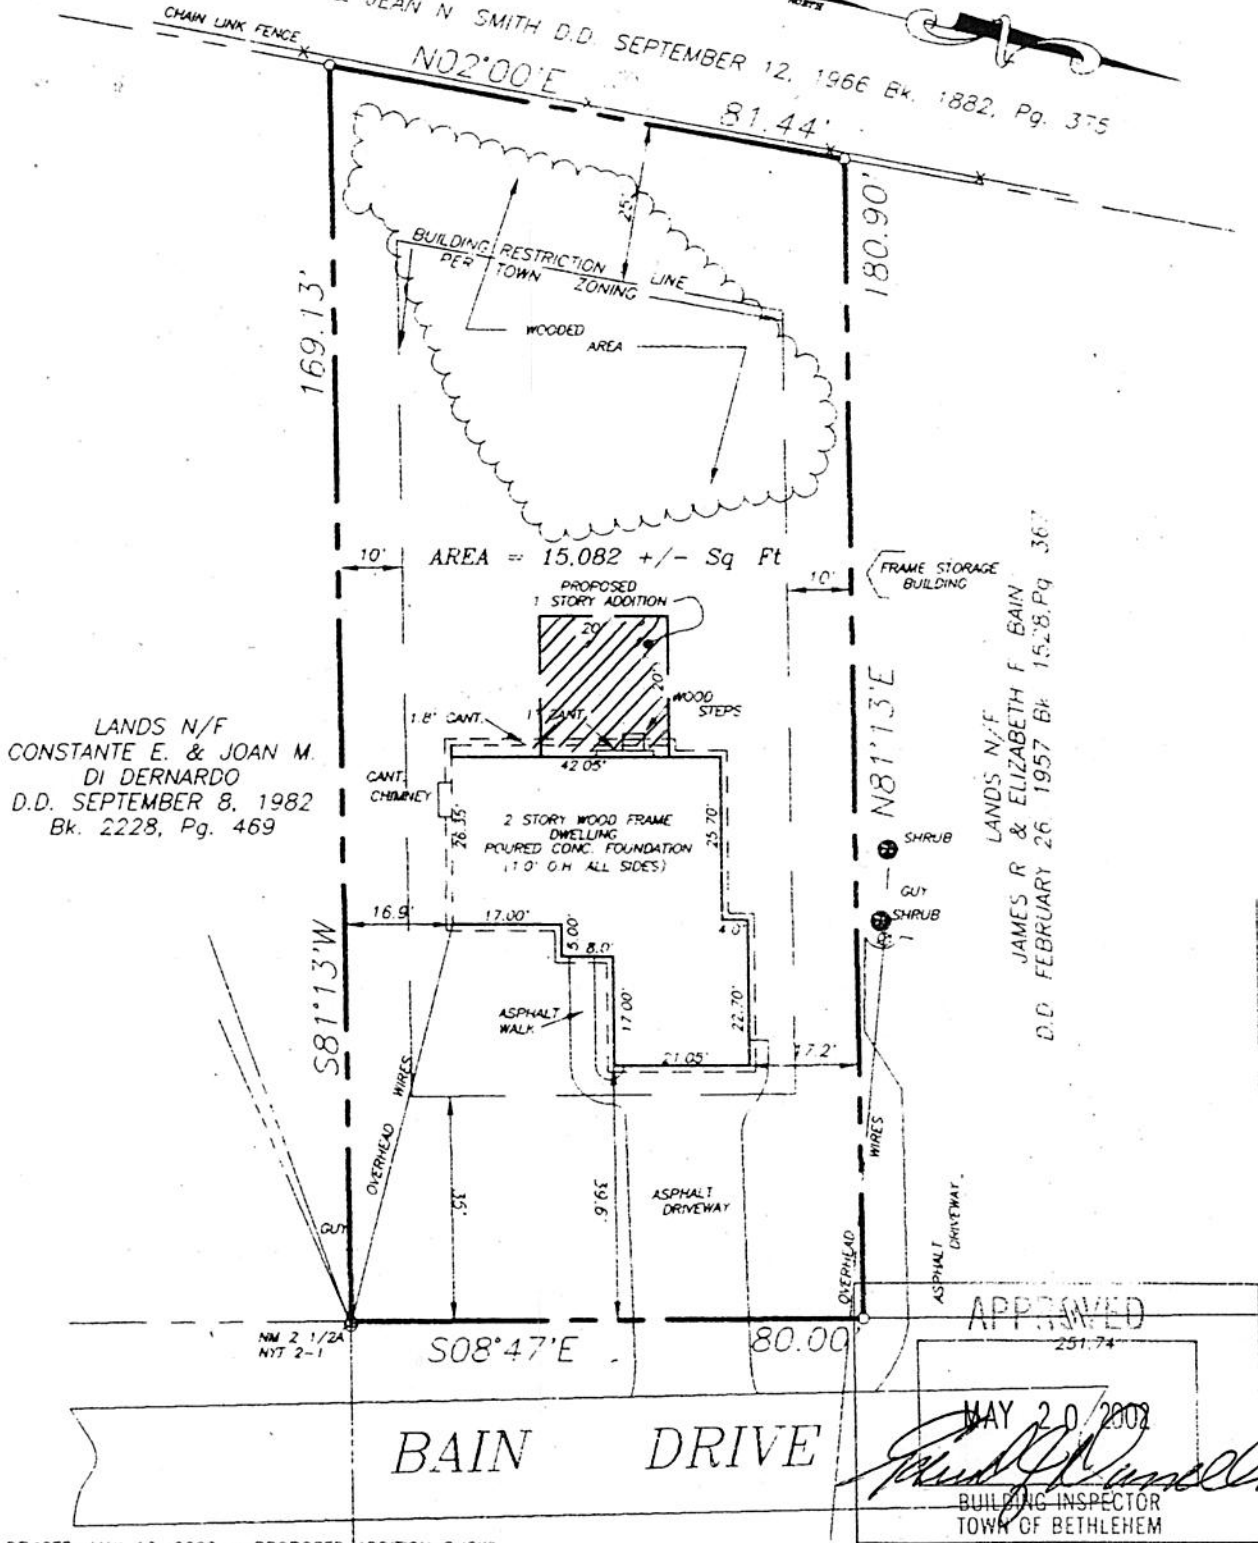

LANDS N/F
CONSTANTE E. & JOAN M.
DI DERNARDO
D.D. SEPTEMBER 8, 1982
Bk. 2228, Pg. 469

LANDS N/F
JAMES R & ELIZABETH F BAIN
D.D. FEBRUARY 26, 1957 Bk. 1528, Pg. 367

FEURA BUSH ROAD

APPROVED

MAY 20, 2002

Paul E. Hite
BUILDING INSPECTOR
TOWN OF BETHLEHEM

REVISED: MAY 10, 2002 - PROPOSED ADDITION SHOWN



County:
ALABNY
State:
NEW YORK
Scale:
1" = 30'
Date:
JULY 20, 1995

MAP OF SURVEY
LOT 11
BAIN DRIVE
TOWN OF BETHLEHEM
PAUL E. HITE
Licensed Land Surveyor - Delmar, New York