


FINAL

See map entitled, "MAP OF LAURALANA HEIGHTS, EXTENSION NO. 1, SECTION NO. 2", property of Michelson-Biernacki, Inc. and made by Edward W. Boutelle and Son, Civil Engineers and Surveyors.

CERTIFICATION: Survey shown is in accordance with the minimum standards of "Code of Practice for Land Surveys" as adopted by the New York State Association of Professional Land Surveyors.

GUARANTEED TO: Empire of America, F.S.A., Title Guarantee Co., and to David P. & Marie M. Brown.

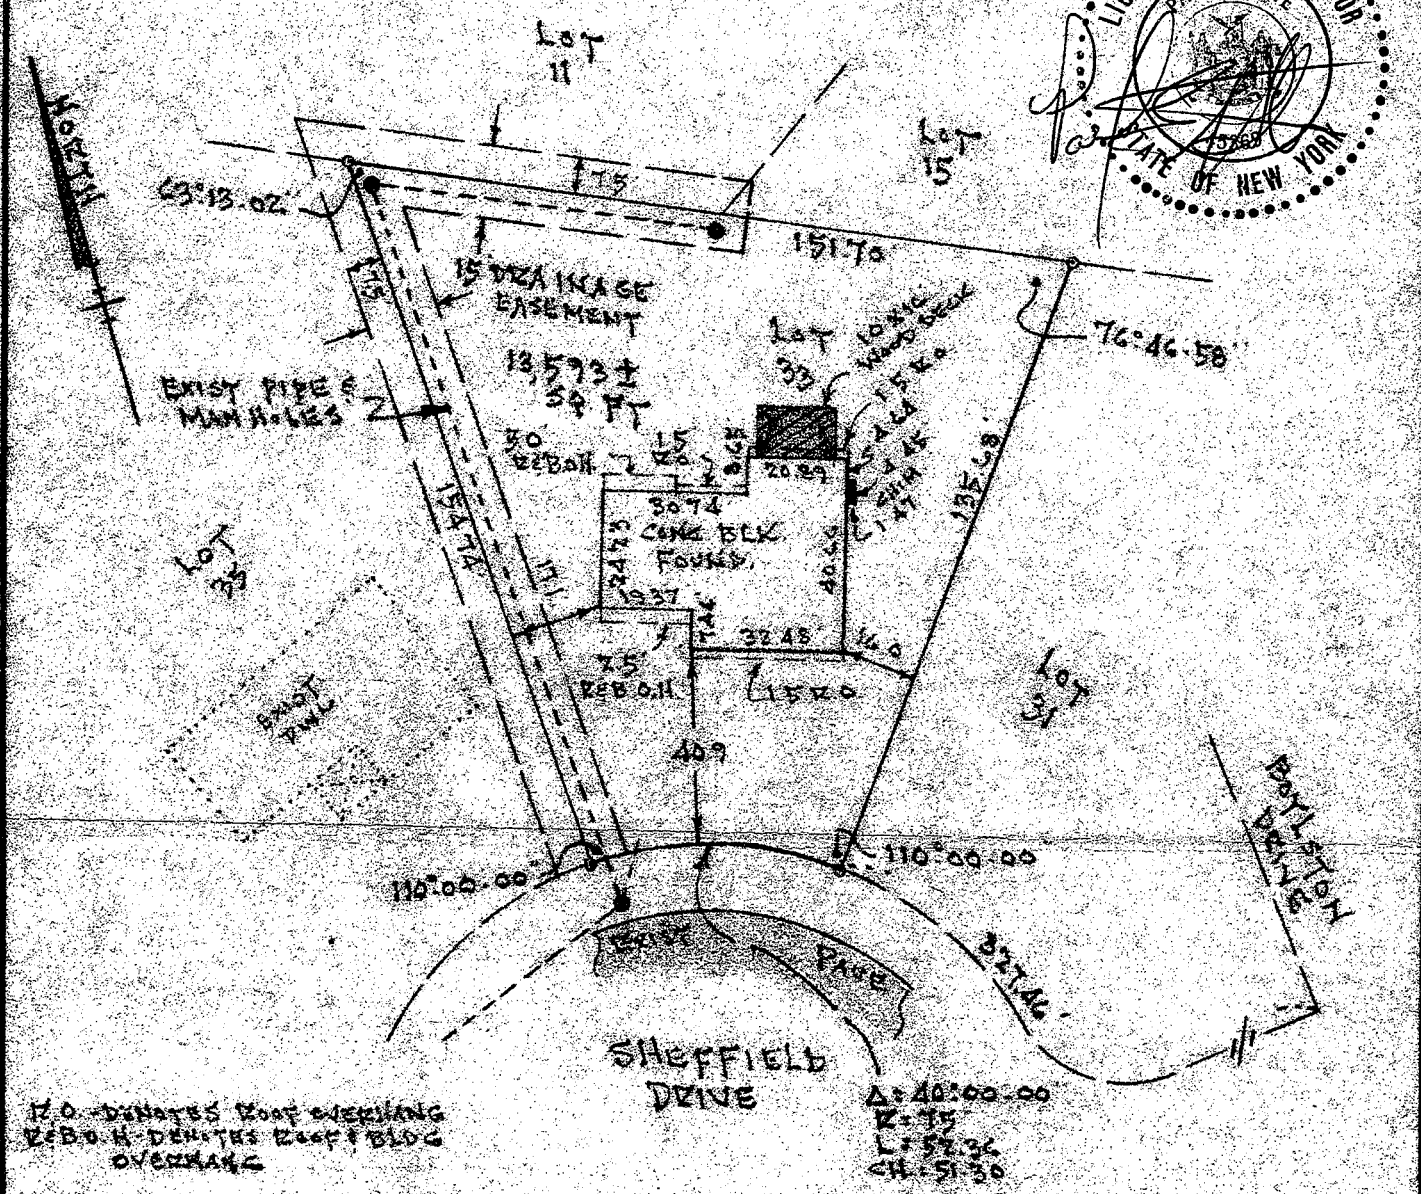

COUNTY Albany	MAP OF LOT NUMBER 33 SHEFFIELD DRIVE TOWN OF BETHLEHEM Paul E. Hite Licensed Land Surveyor ----- Delmar, N.Y.	SCALE 1" = 40 ft.
STATE New York		DATE October 21, 1962
ORDER NO.		REVISION/DATE 1963 UPDATE CORRECT CERTIFICATION & GUARANTEE

House Location OK for C.O. [Signature]